


north elevation

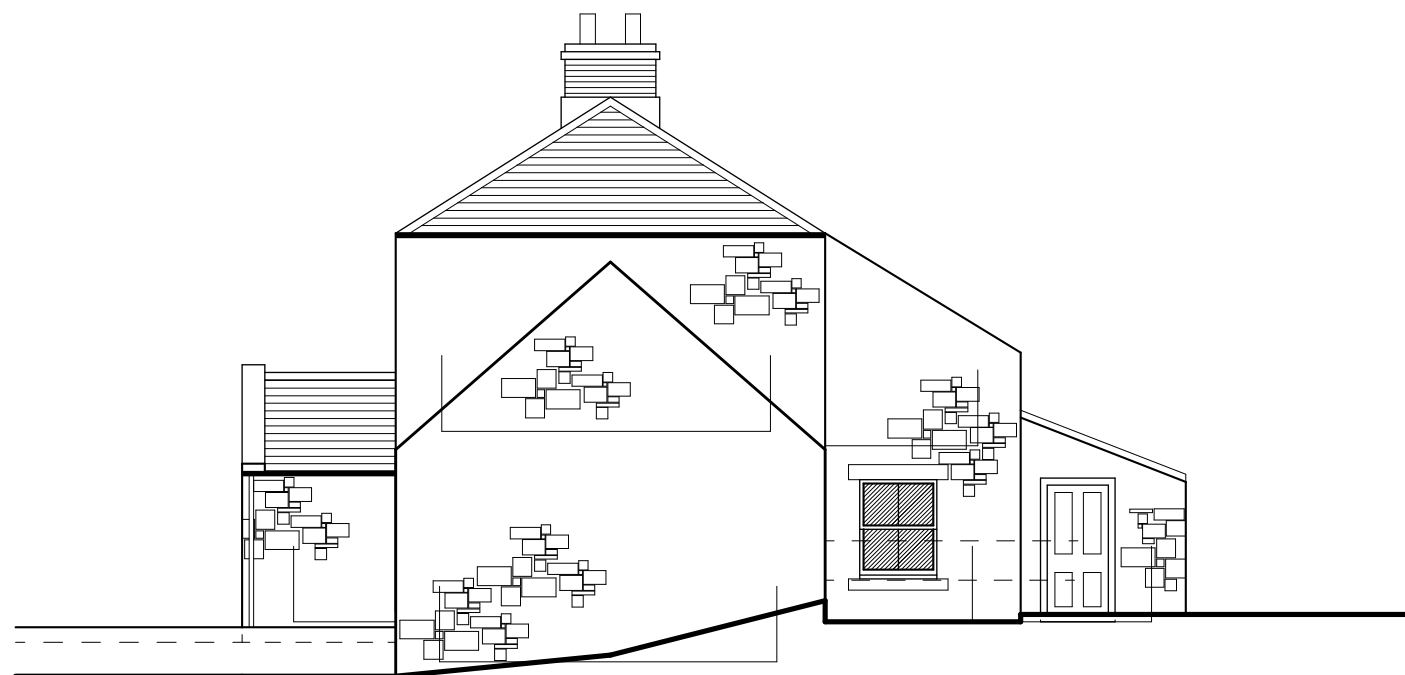

east elevation

**proposed conversion of outbuilding + remodelling of part of dwelling house for mr r. + mrs b. carrdus**

threestoneburn house, powburn, alwick, northumberland NE66 4JN

elevations as existing - sheet two

Revision	
A	planning app notes / amendments to drg kw 10-04-2019

DO NOT SCALE  
All dimensions to be checked on site by the Contractor and any discrepancies reported to the architectural technologist.

DRAWING @ 1:100 SCALE ON A3 SHEET	
scale	1:100
date	may 2016
drawn by	kw
project no.	kw-108-RBC
drg no.	004

<b>A3</b>	50 Hide Hill Berwick-upon-Tweed Northumberland TD15 1AB
	t - 01289 298090 e - kevin@hodgsonwhite.co.uk w -

**hodgson + white**  
architecture + design