
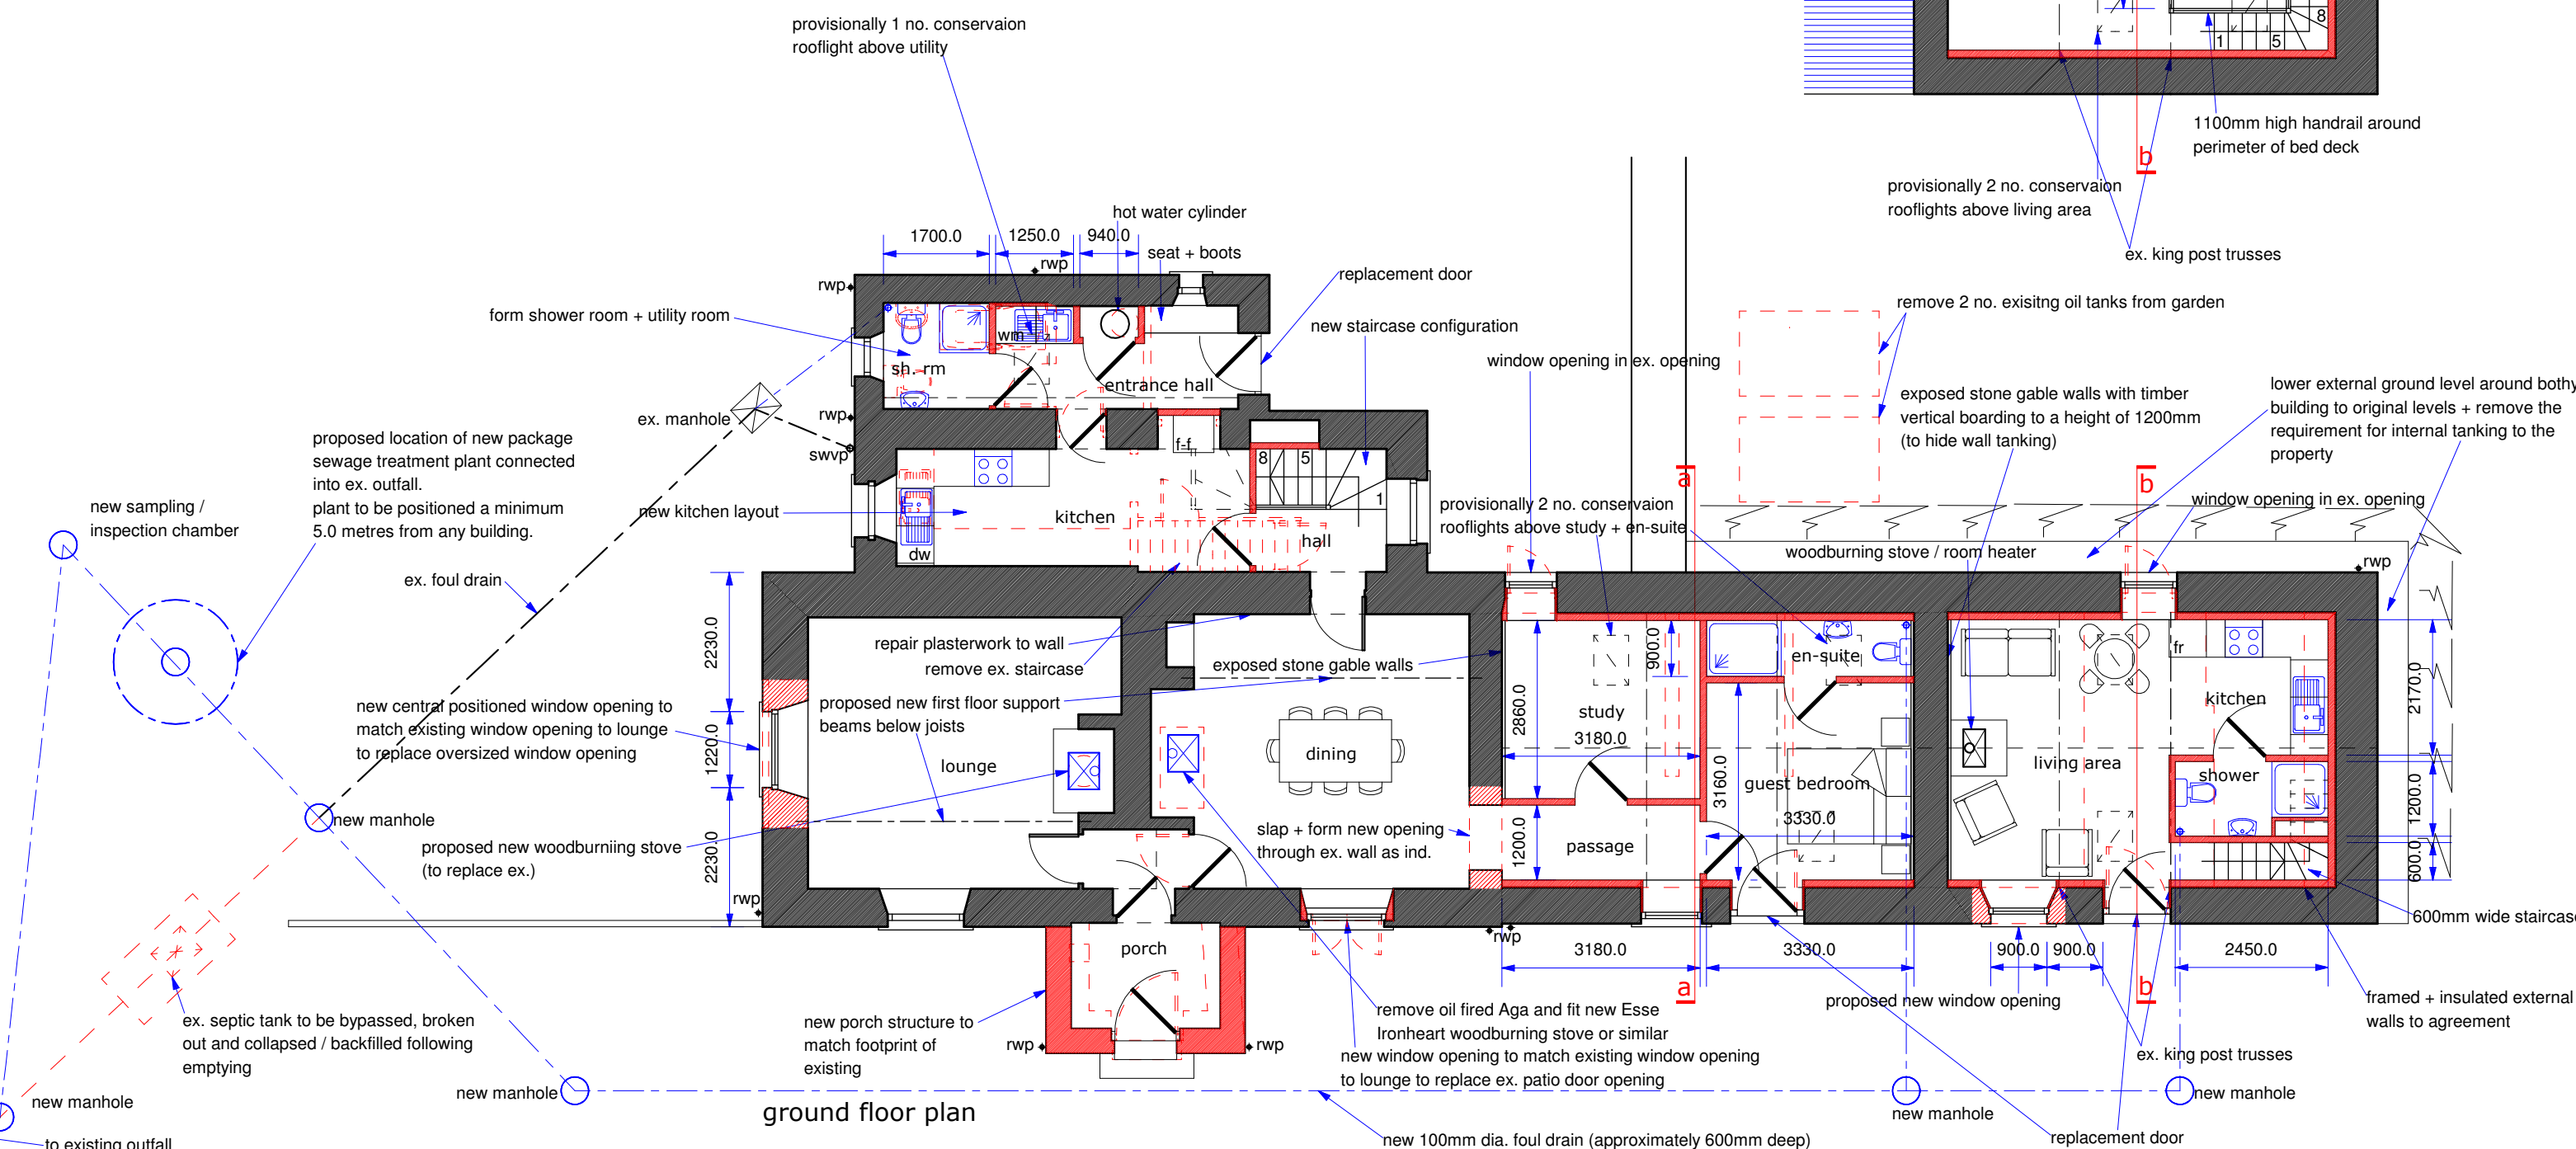


**Sewage Treatment Plant**  
 Supply and fit new sewage treatment plant the Klargestor Biodisc BA (6 pop) plant to provide BOD 8 mg/l and Ammonia 4 mg/l. The plant will be a minimum of 5m from buildings and boundaries and within 25m of hardstanding for emptying, all as indicated. System designed and all work carried out in accordance with specialist manufacturer. Plant + kiosk to be fitted in accordance with manufacturers details.  
 The plant will discharge via a sampling chamber, detailed elsewhere into existing outfall drain as indicated on the drawing.  
 The wastewater drainage system should be constructed and installed in accordance with BS EN 12056:3:2000.

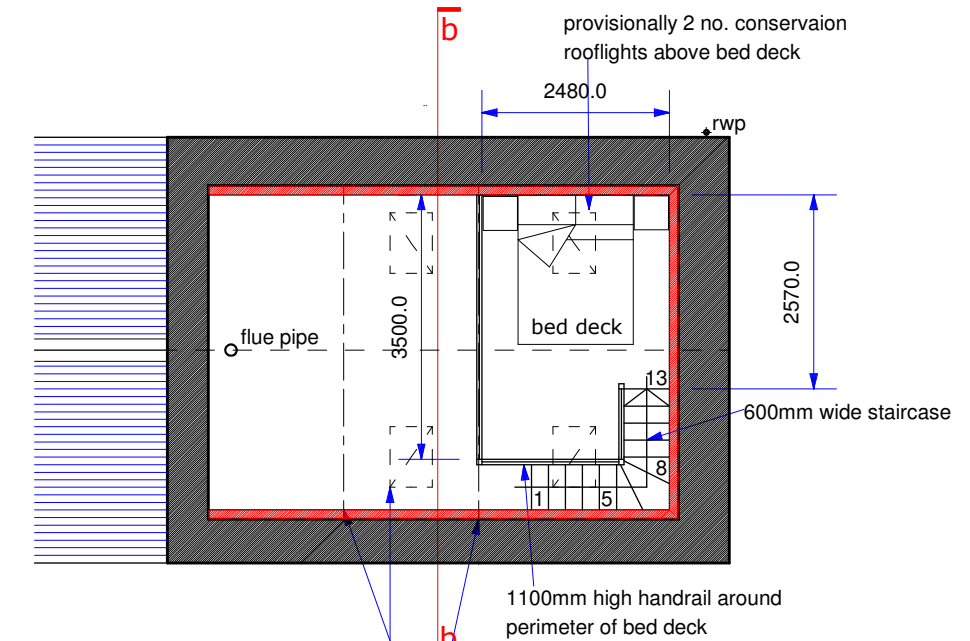

**proposed conversion of outbuilding + remodelling of part of dwelling house for mr r. + mrs b. carrdus**

threestoneburn house, powburn, alswick, northumberland NE66 4JN

plans as proposed - sketch proposals - ground floor plan

Revision	
B	minor amendments following meeting + dis kW 26-10-16
C	planning app notes / amendments to drg kW 10-04-2019
D	amendments to sh rm / utility kW 11-06-2019
E	altered following planning comments kW 30-06-2021

DO NOT SCALE  
 All dimensions to be checked on site by the Contractor and any discrepancies reported to the architectural technologist.

DRAWING @ 1:100	
SCALE ON A3 SHEET	
scale	1:100
date	june 2016
drawn by	kW
project no.	kw-108-RBC
drg no.	005E

**A3**

50 Hide Hill  
 Berwick-upon-Tweed  
 Northumberland  
 TD15 1AB  
 t - 01289 298090  
 e - kevin@hodgsonwhite.co.uk  
 w -

**hodgson + white**  
 architecture + design