



EAST ELEVATION

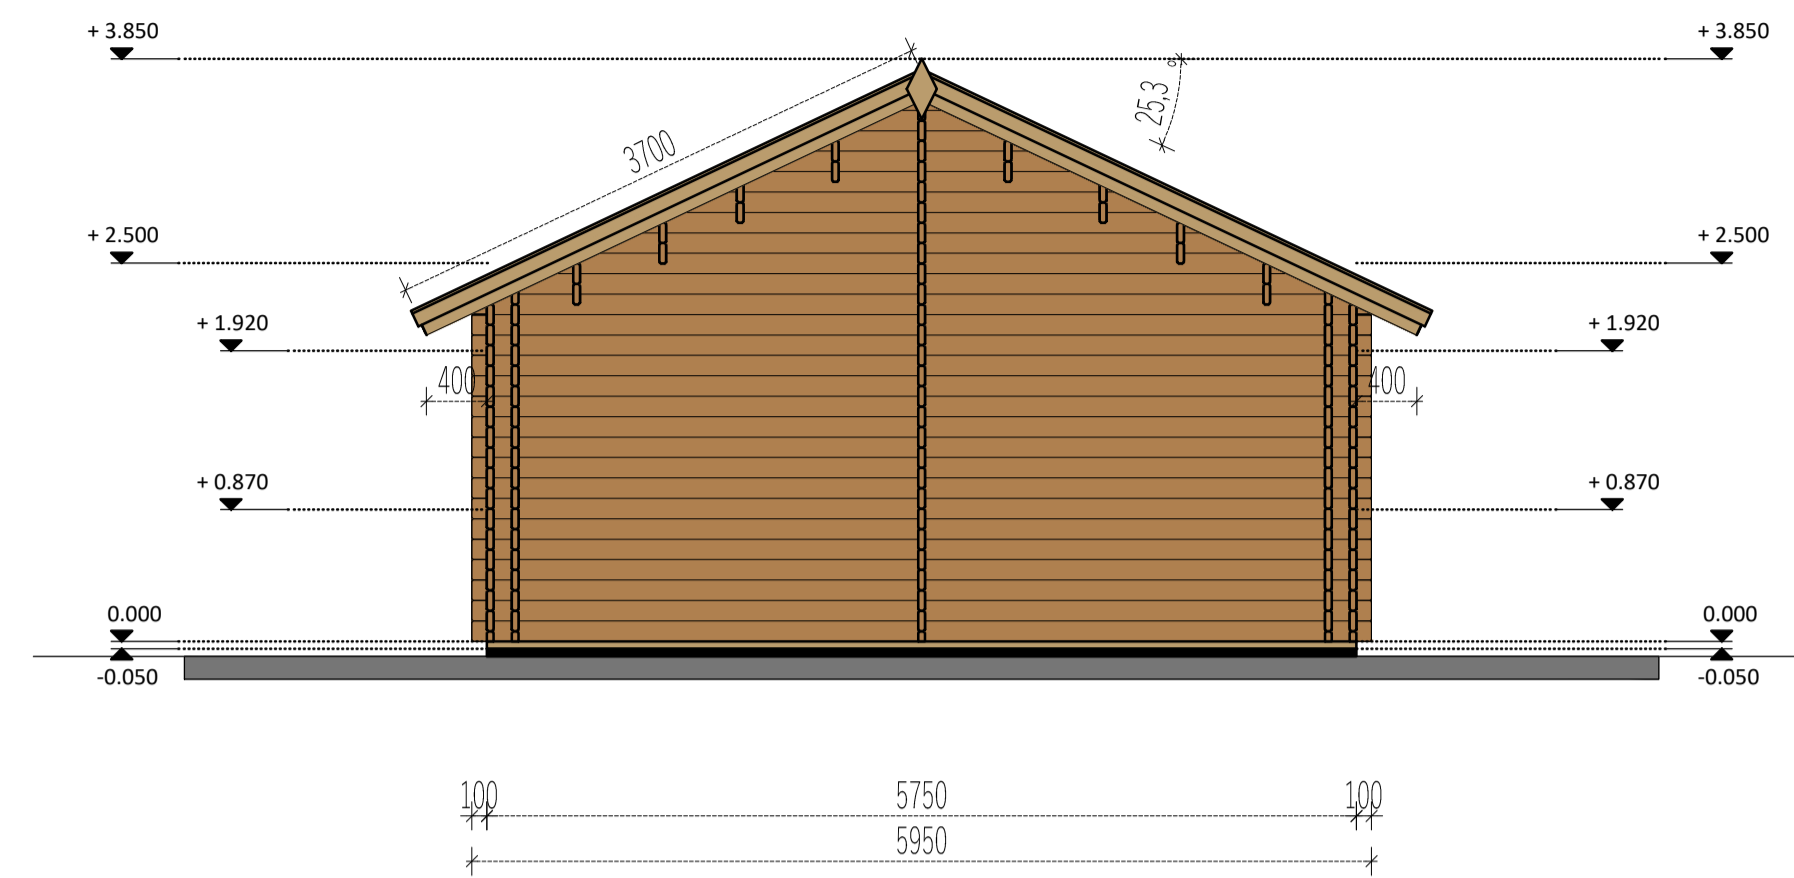


WEST ELEVATION




SOUTH ELEVATION

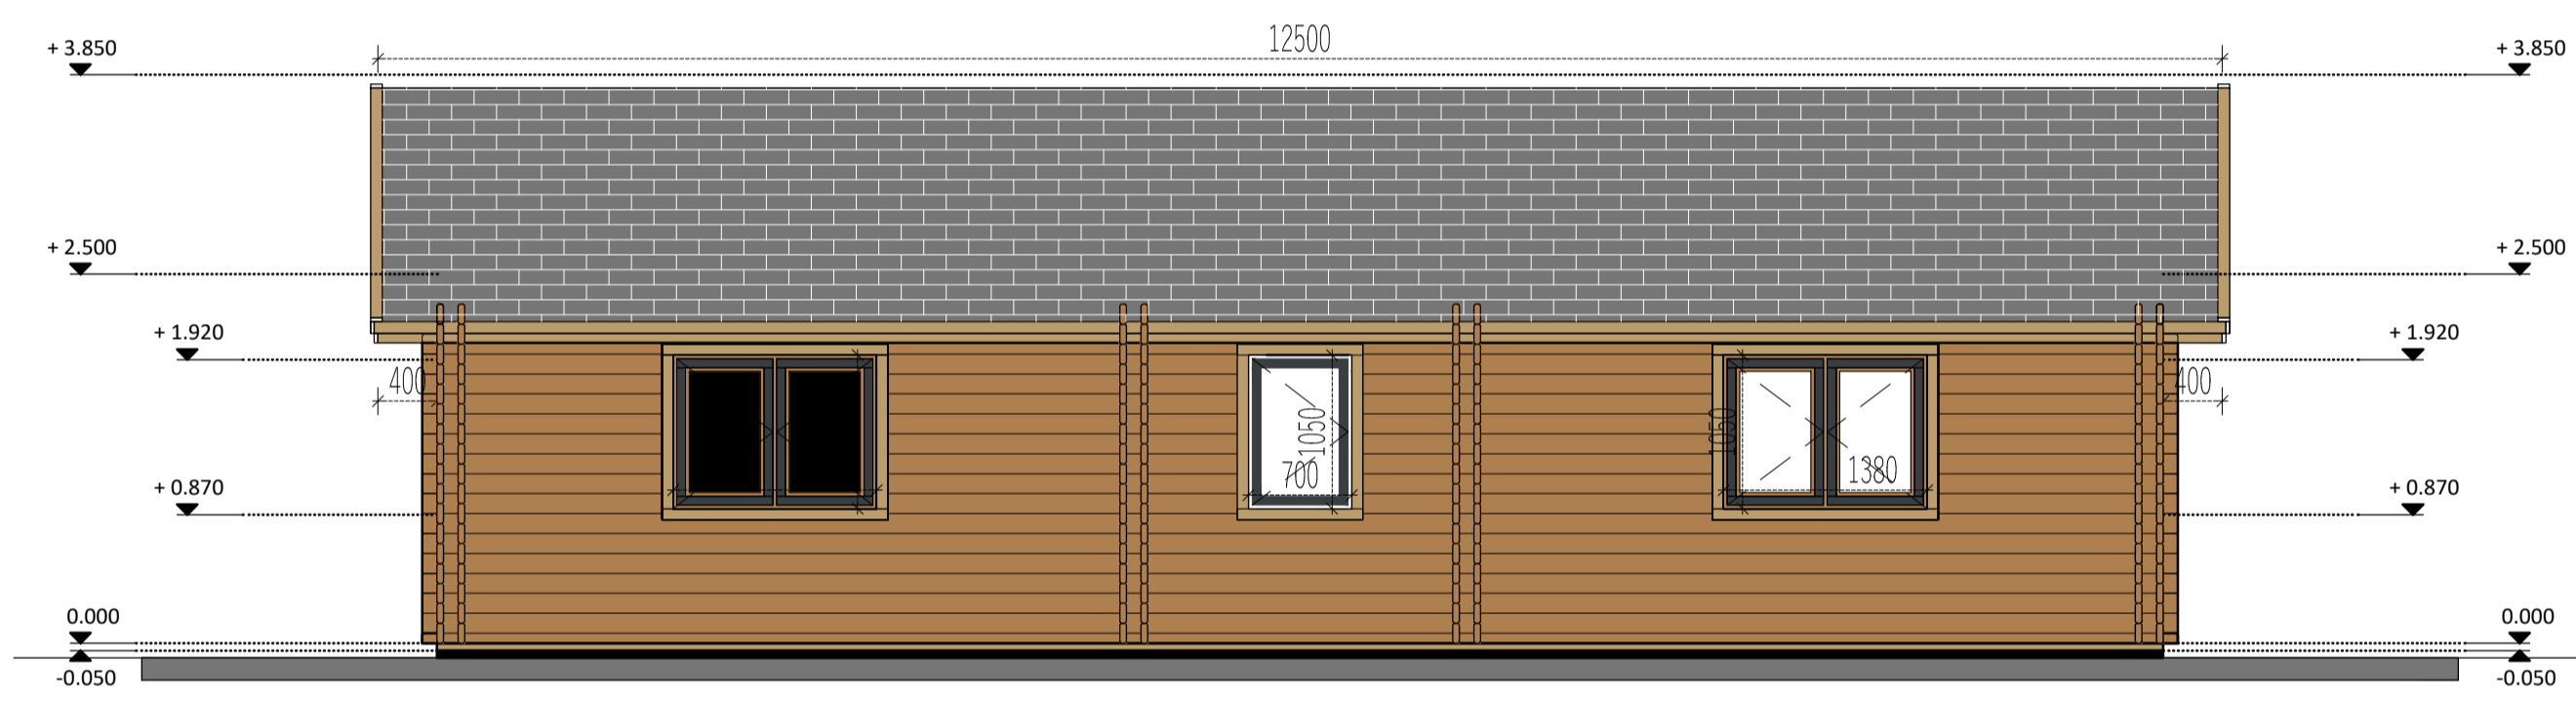

NORTH ELEVATION

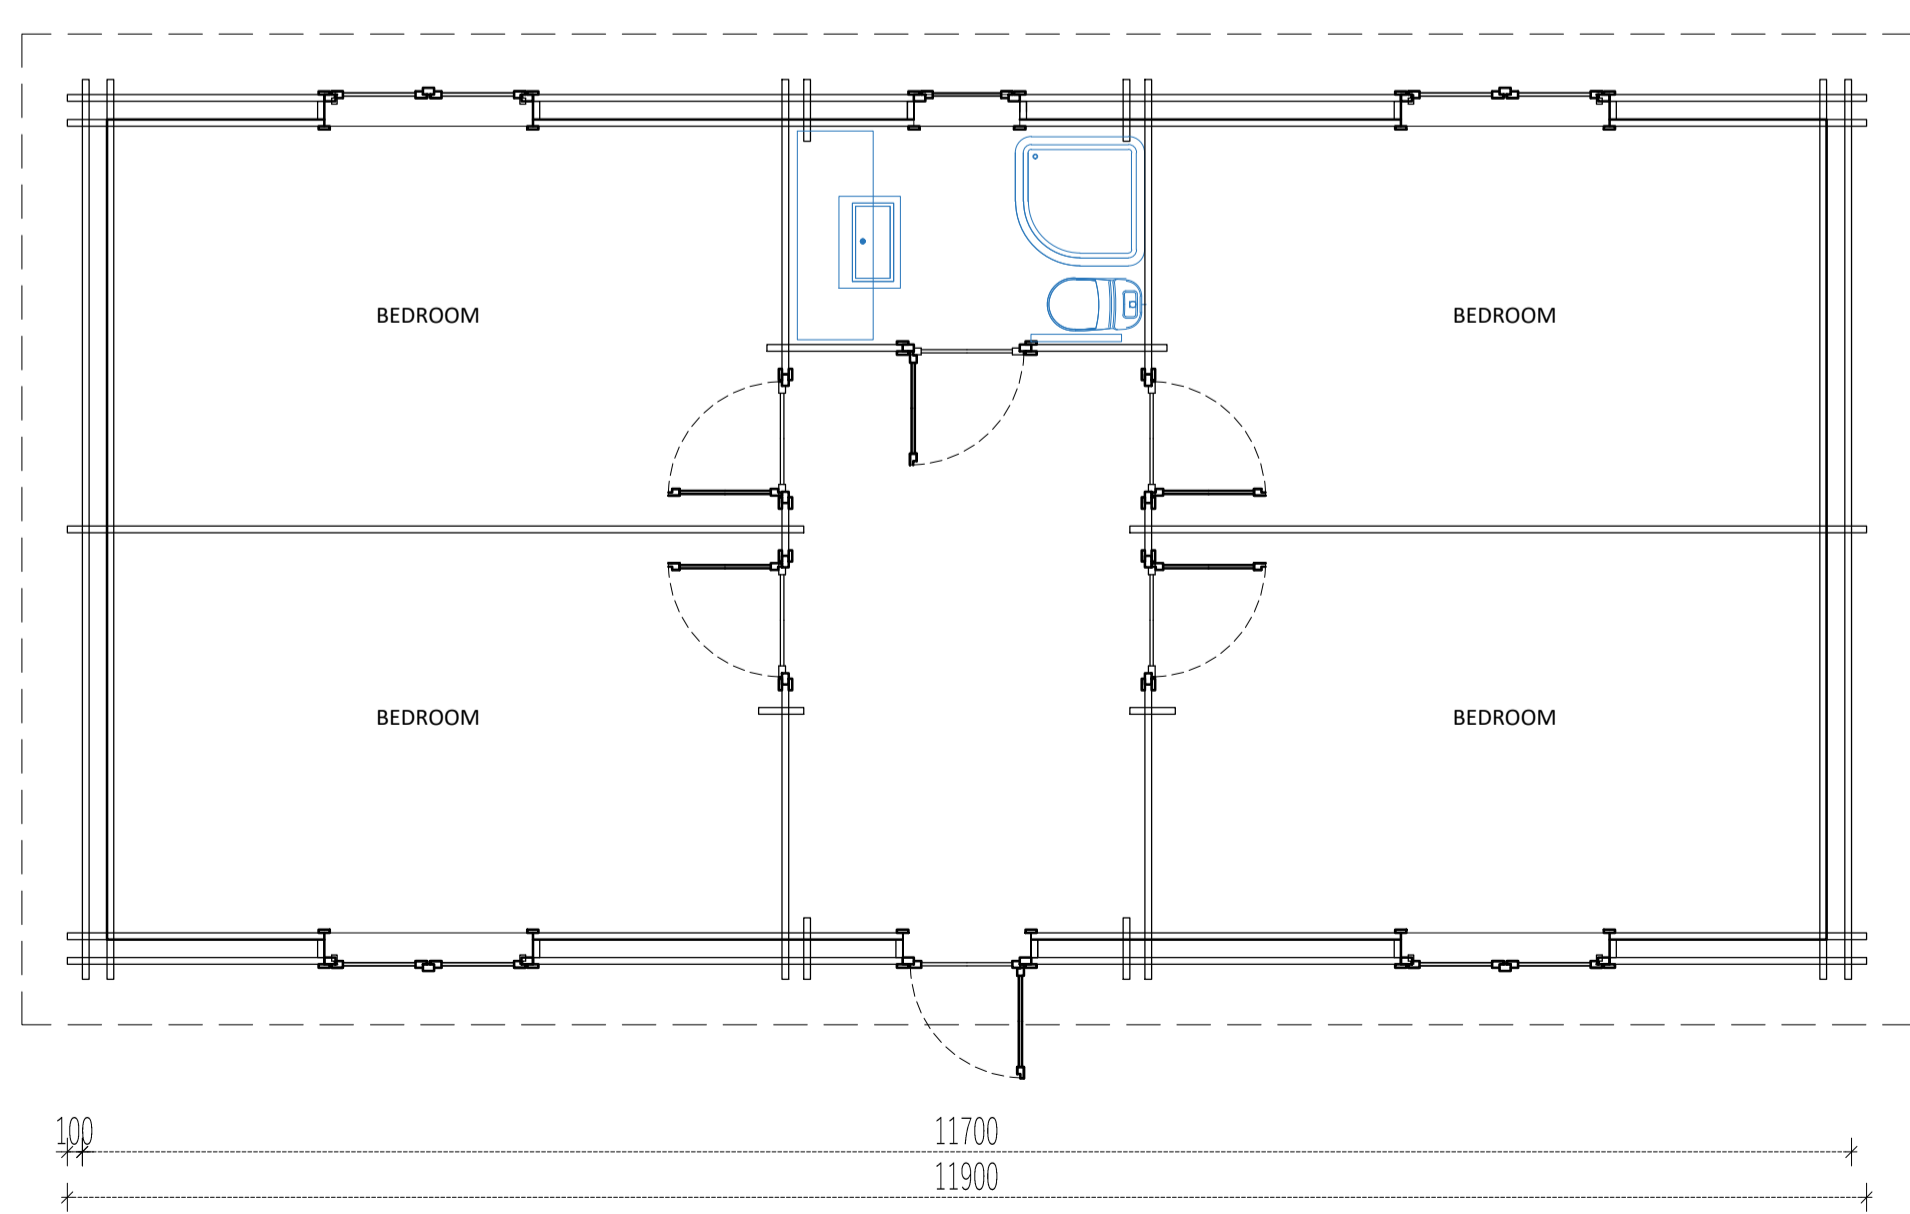

FLOOR PLAN

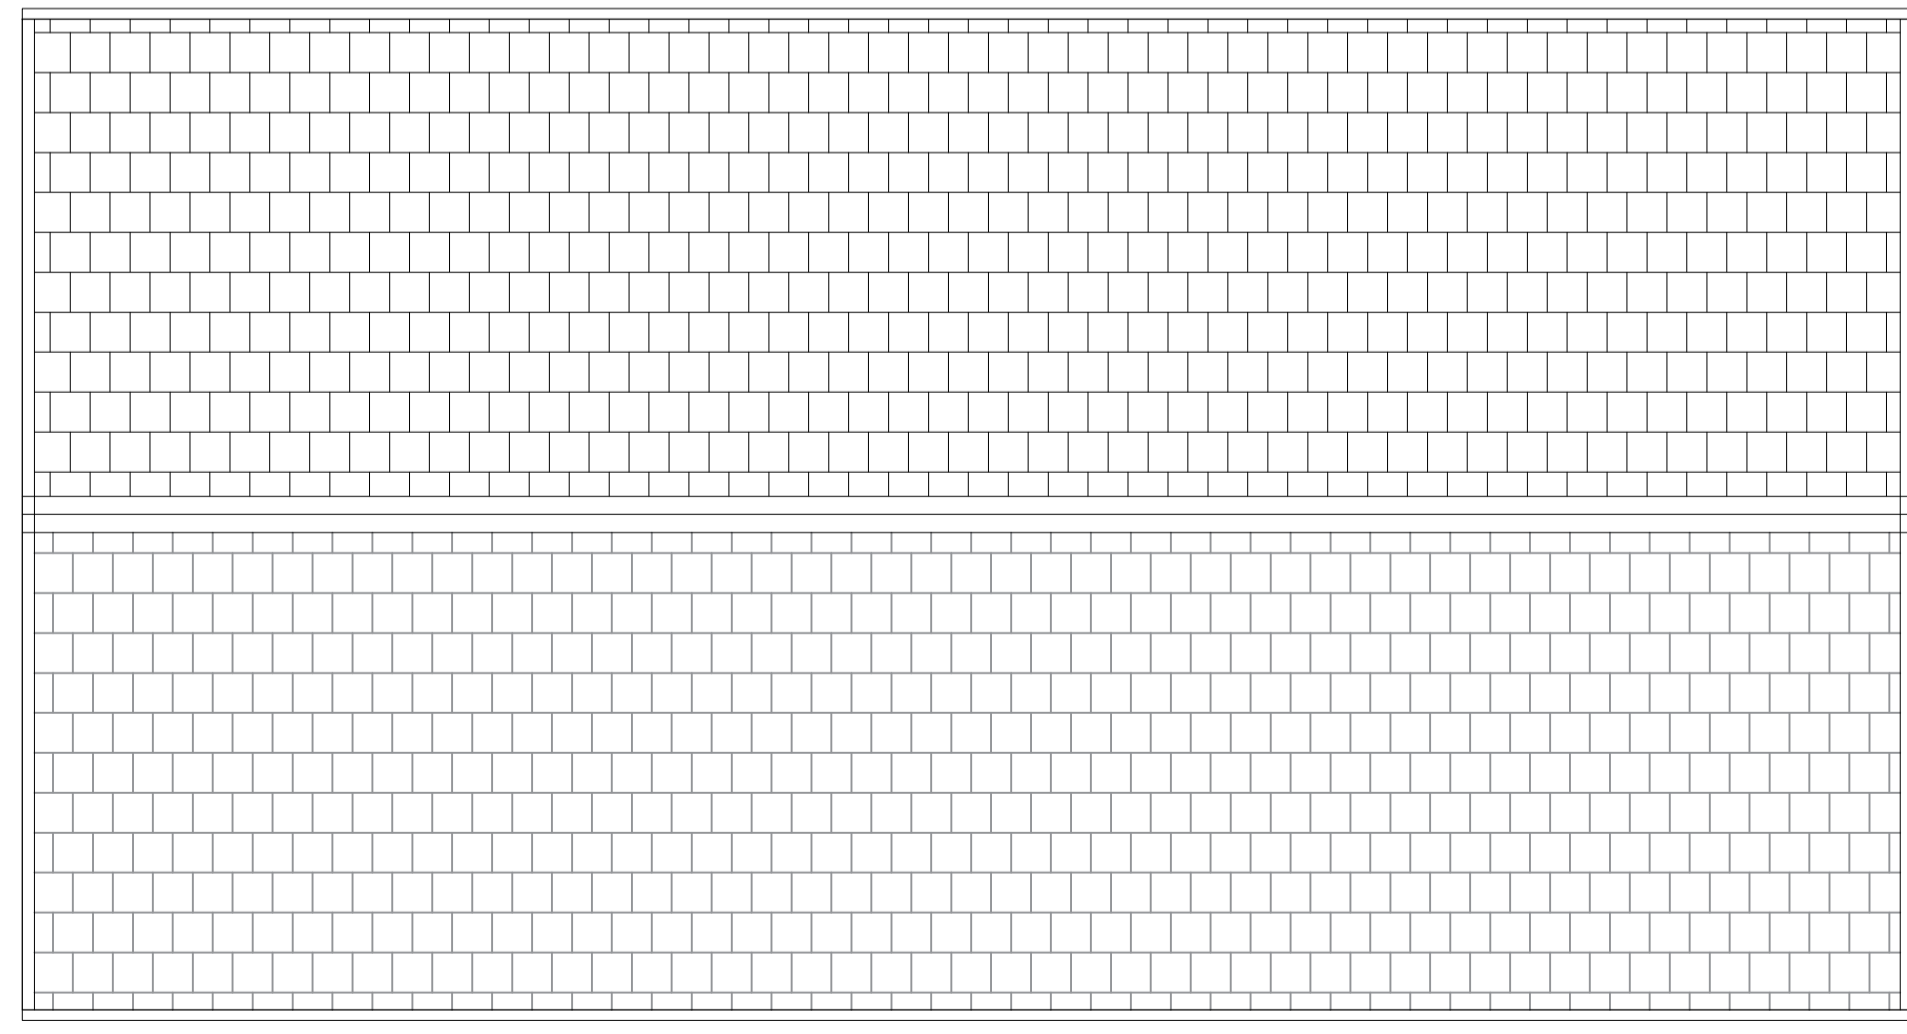

ROOF PLAN



Status  
**PLANNING**

Simon Timperley RIBA  
07754 081293      simon@timperley.net

Project  
**TWICE BREWED INN  
OVERSPILL HOLIDAY  
ACCOMMODATION**

Content  
**PLANS & ELEVATIONS**

Scale  
1:50@A1

Drawn  
ST

Date  
27/04/2021

Project No.  
**0292**

Drawing No.  
**P101**

Revision Suffix