


All dimensions to be checked on site.
Do not Scale from the drawing.
Any discrepancies to be reported to the Project
Surveyor before the commencement of any works.

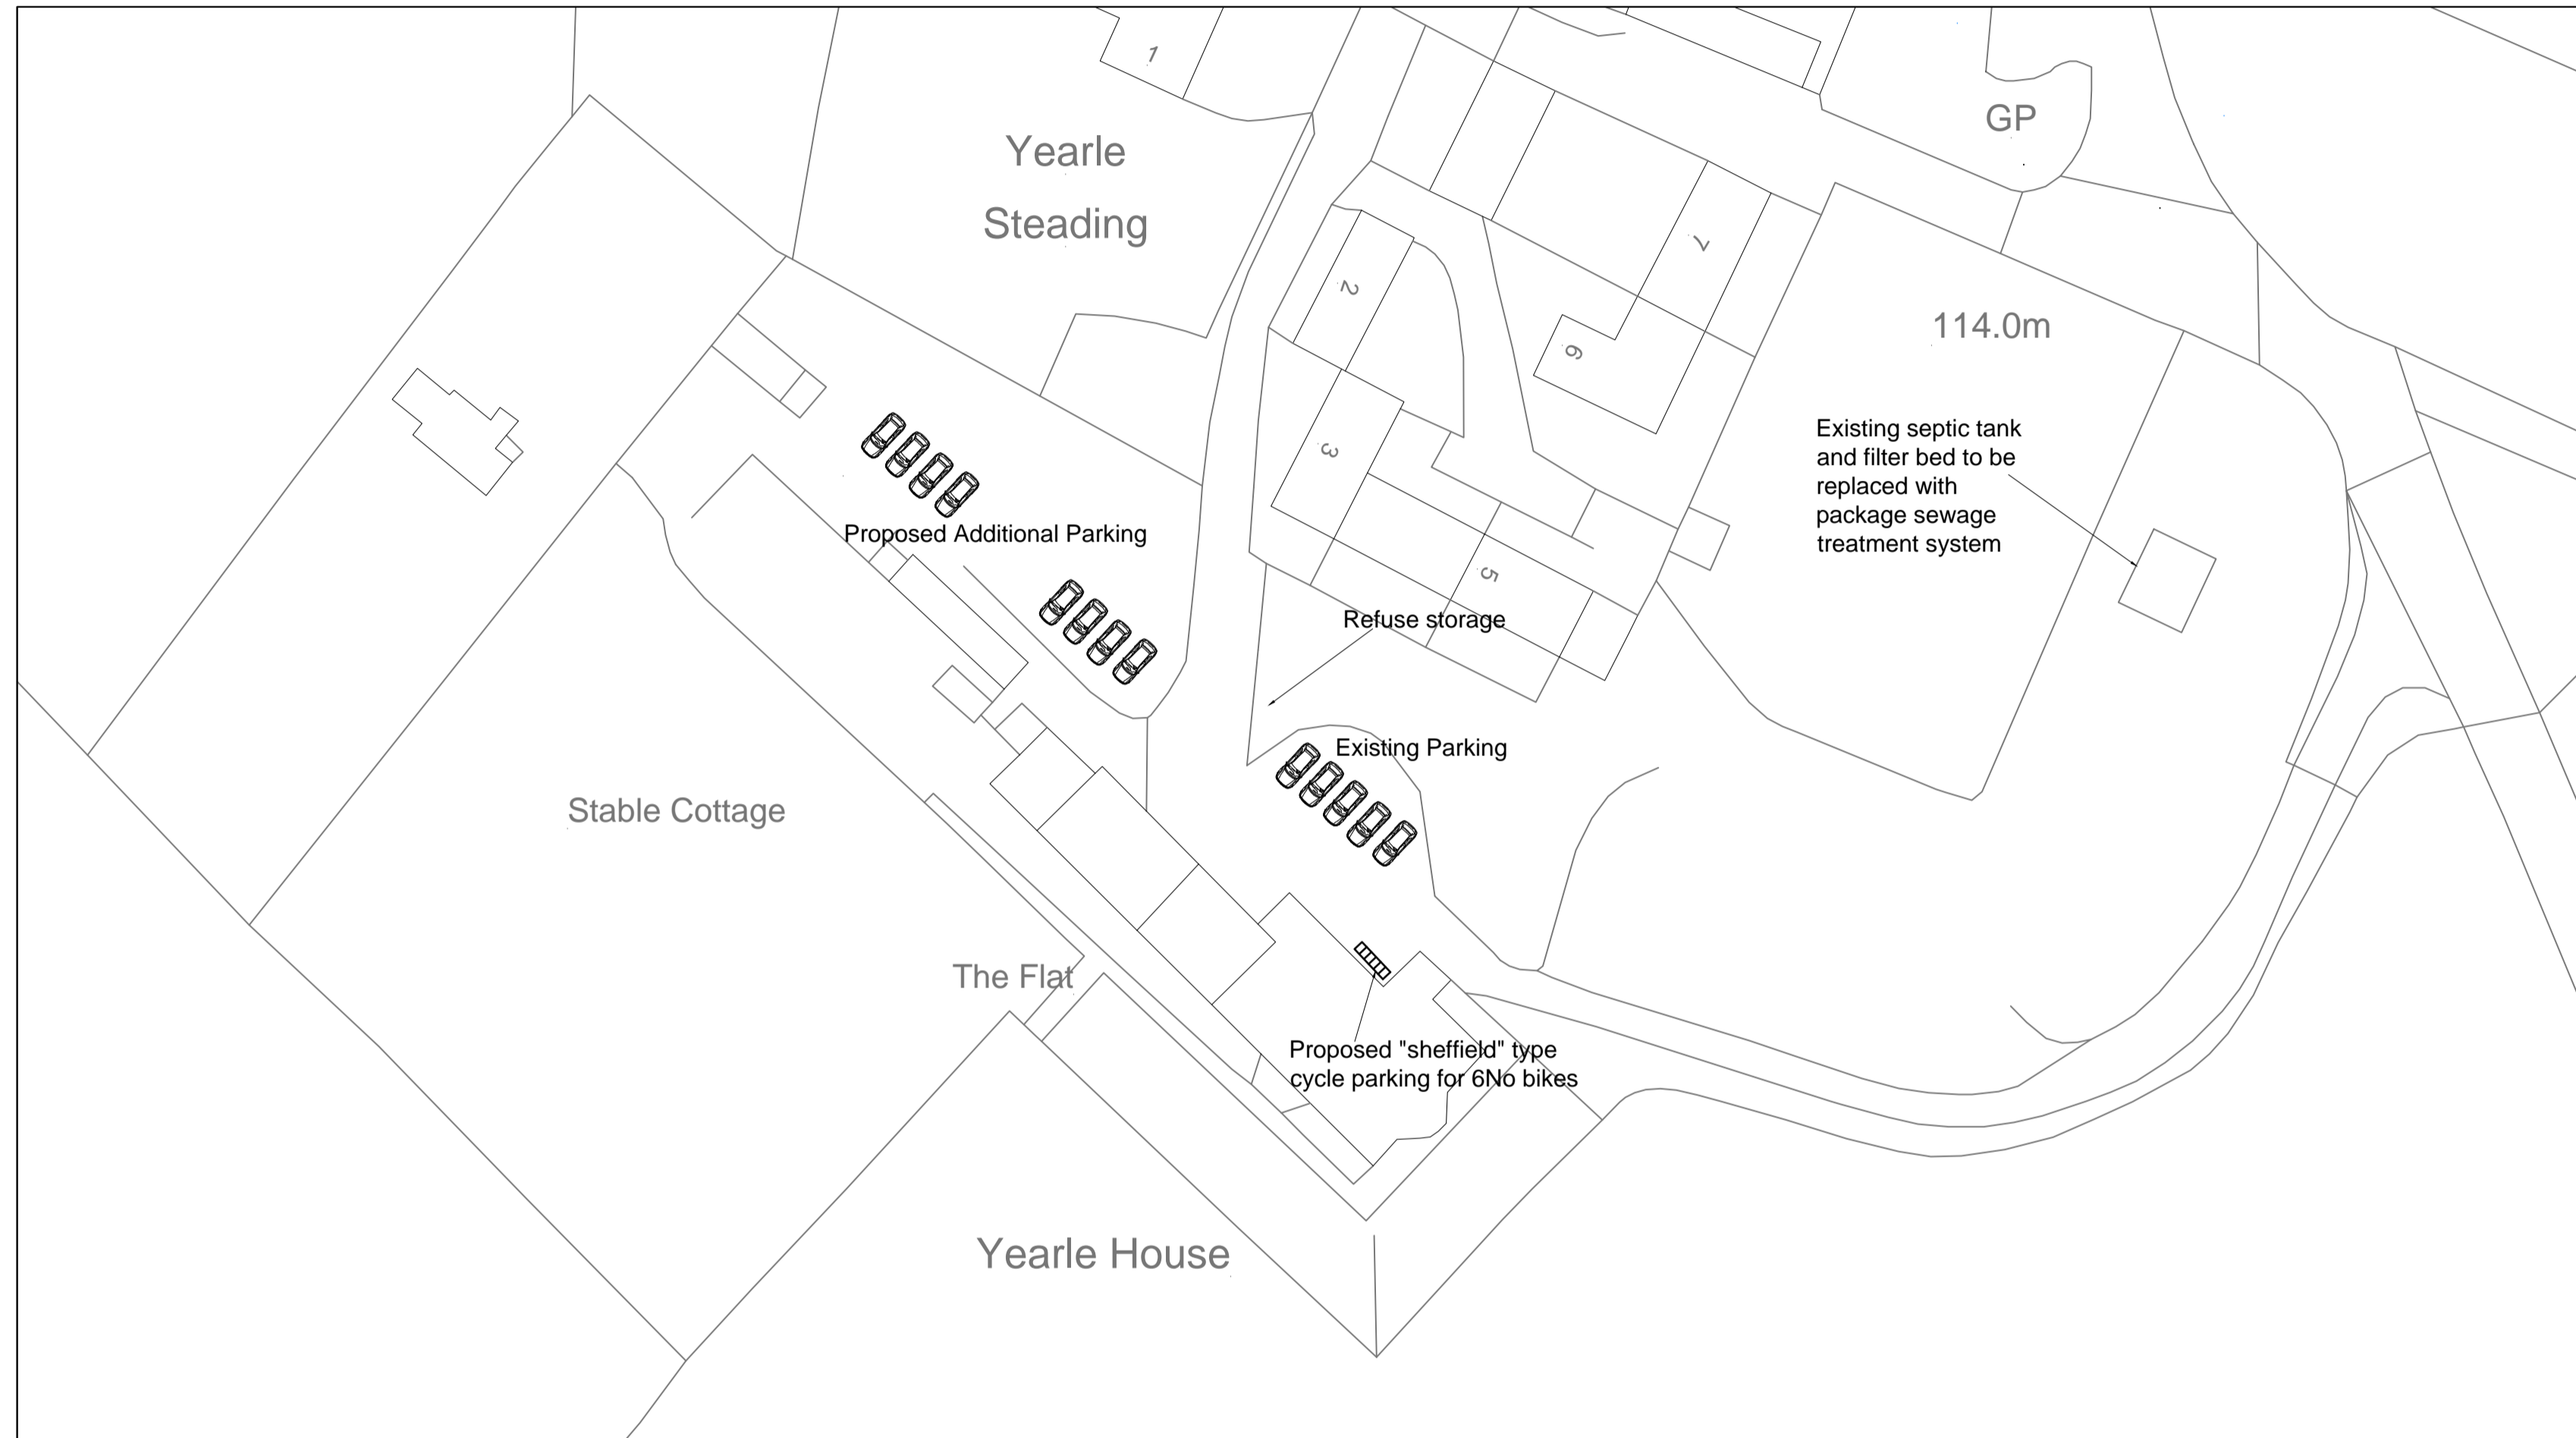

Site Plan as Existing A1 1:500



©Crown Copyright and database rights 2020 OS Licence no. 100041041

Site Location Plan 1:1250

Revisions:	Date:	Init:
<p>Sullivan Associates CHARTERED BUILDING SURVEYORS Fourways 2, Diston Terrace, Amble, Morpeth, Northumberland, NE65 0DT Tel: 01665 513 010 email: info@sullivan-associates.co.uk</p>		
<p>Client: Mr. M. Mahon</p>		
<p>Project: Yearle House Wooler Northumberland, NE71 6RB</p>		
<p>Drawing Title: Site Plan as Proposed Site Location Plan</p>		
Drawn:	RS	Scale: A1 as shown
Checked:	RS	Date: May 2021
Project No:	21006	Drawing No: 404
		Rev No: