




All dimensions to be checked on site.
Do not Scale from the drawing.
Any discrepancies to be reported to the Project Surveyor before the commencement of any works.

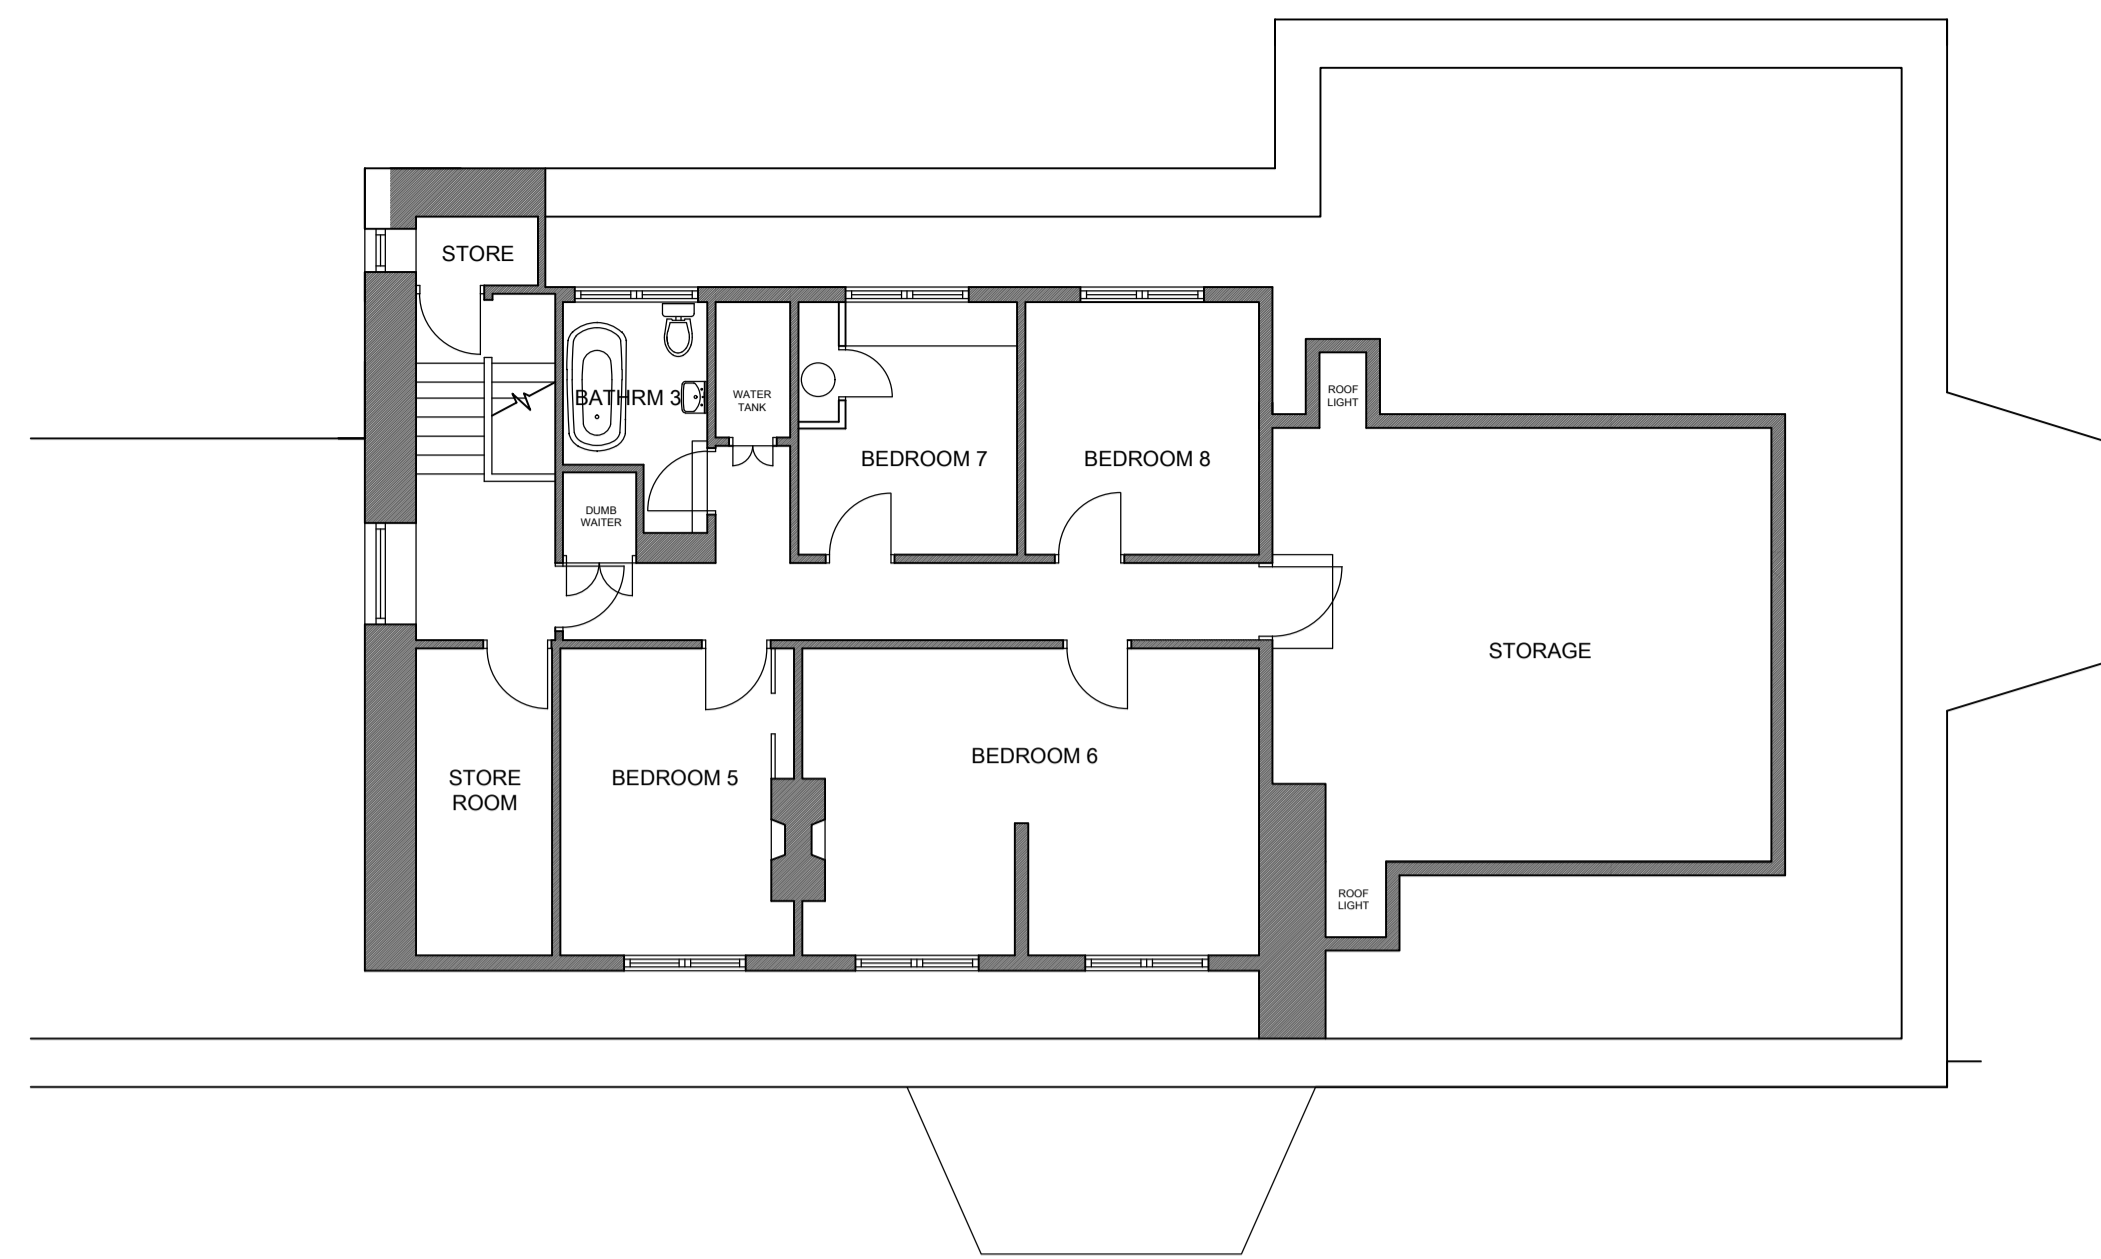

SECOND FLOOR PLAN AS PROPOSED A1 1:100

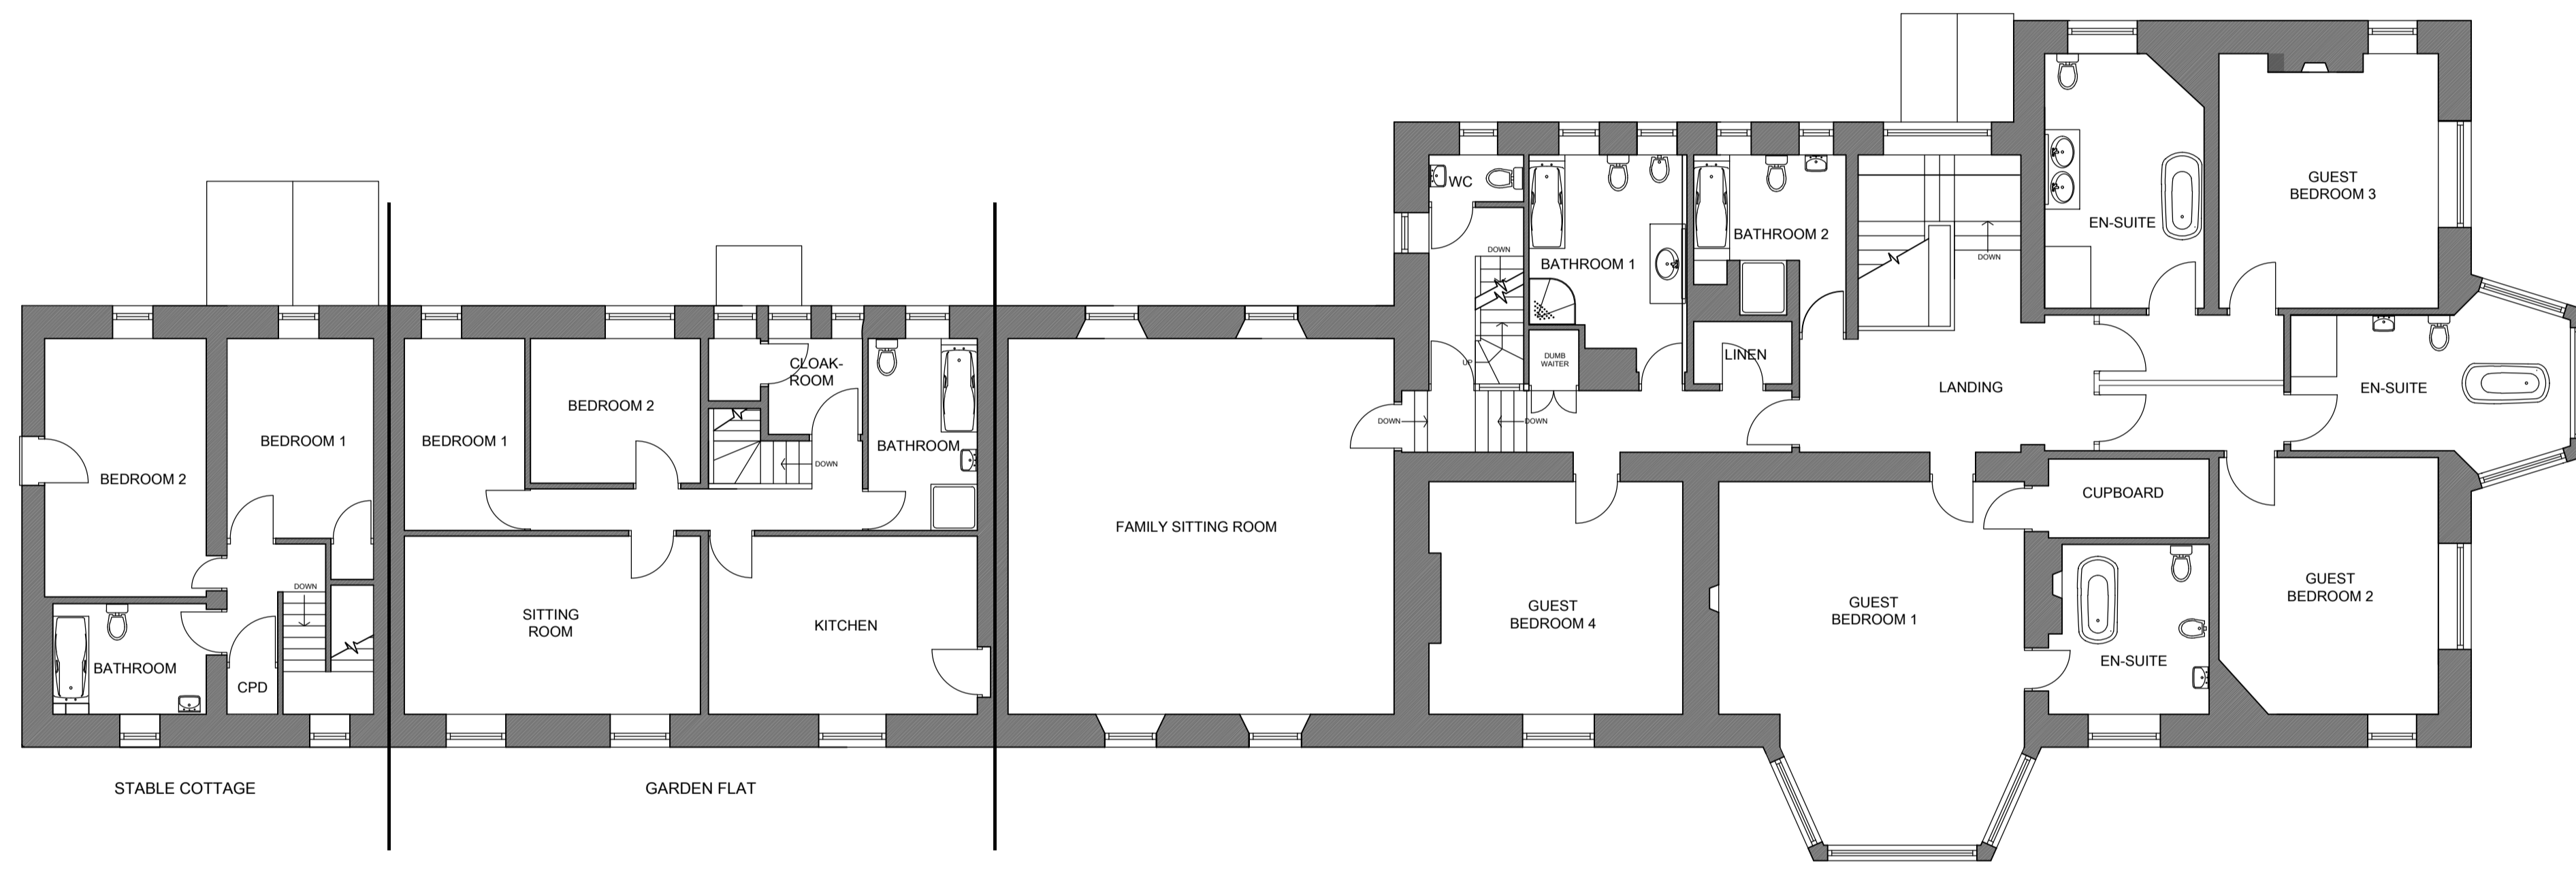

FIRST FLOOR PLAN AS PROPOSED A1 1:100

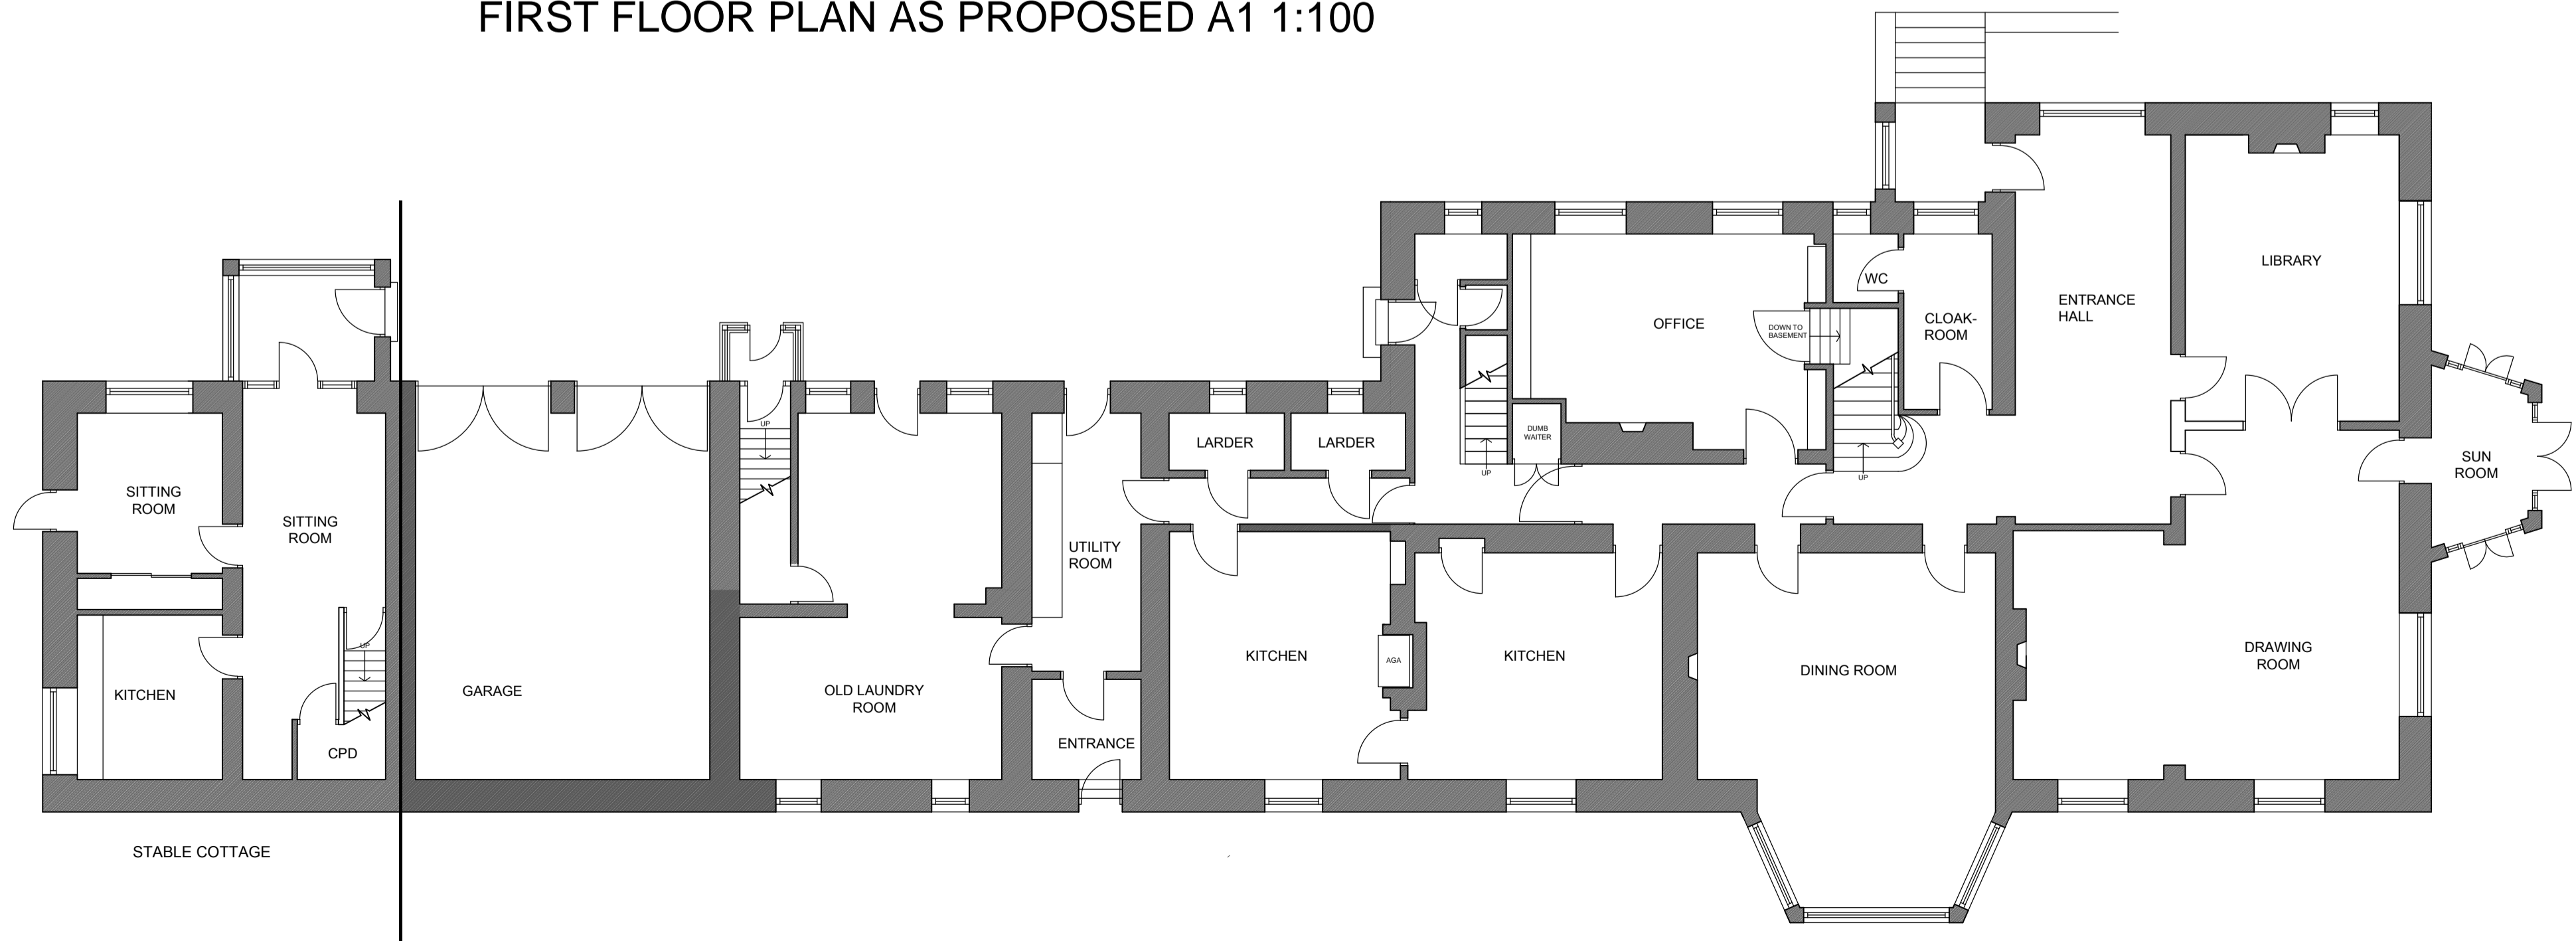

GROUND FLOOR PLAN AS PROPOSED A1 1:100

Revisions:	Date:	Init:

Sullivan Associates
CHARTERED BUILDING SURVEYORS
Fourways 2, Diston Terrace, Amble,
Morpeh, Northumberland, NE65 0DT
Tel: 01665 513 010
email: info@sullivan-associates.co.uk

Client:
Mr. M. Mahon

Project:
Yearle House
Wooler
Northumberland, NE71 6RB

Drawing Title:
Floor Plans as Proposed

Drawn:	RS	Scale:	A1 1:100
Checked:	RS	Date:	May 2021
Project No:	21006	Drawing No:	402
		Rev No:	