


Site Plan: Proposed

Bellingham Brown Rigg Camping and Caravanning Club Site
NE48 2JY

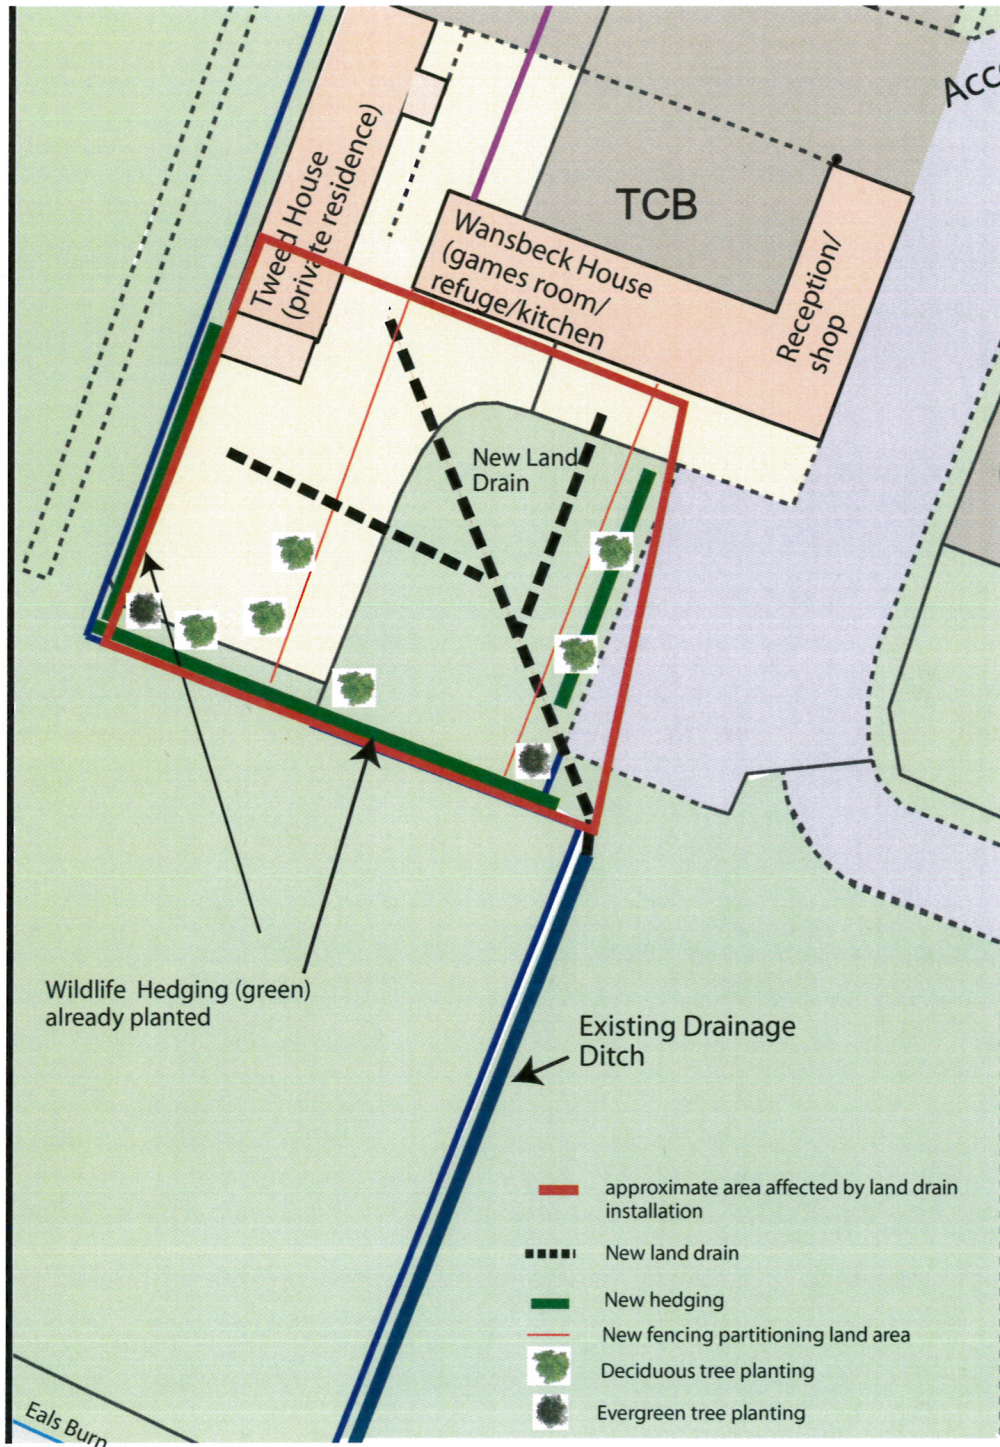

Scale 1:500, paper size A4