


Northumberland National Park
Authority
Planning Department
Received

20 JUL 2017

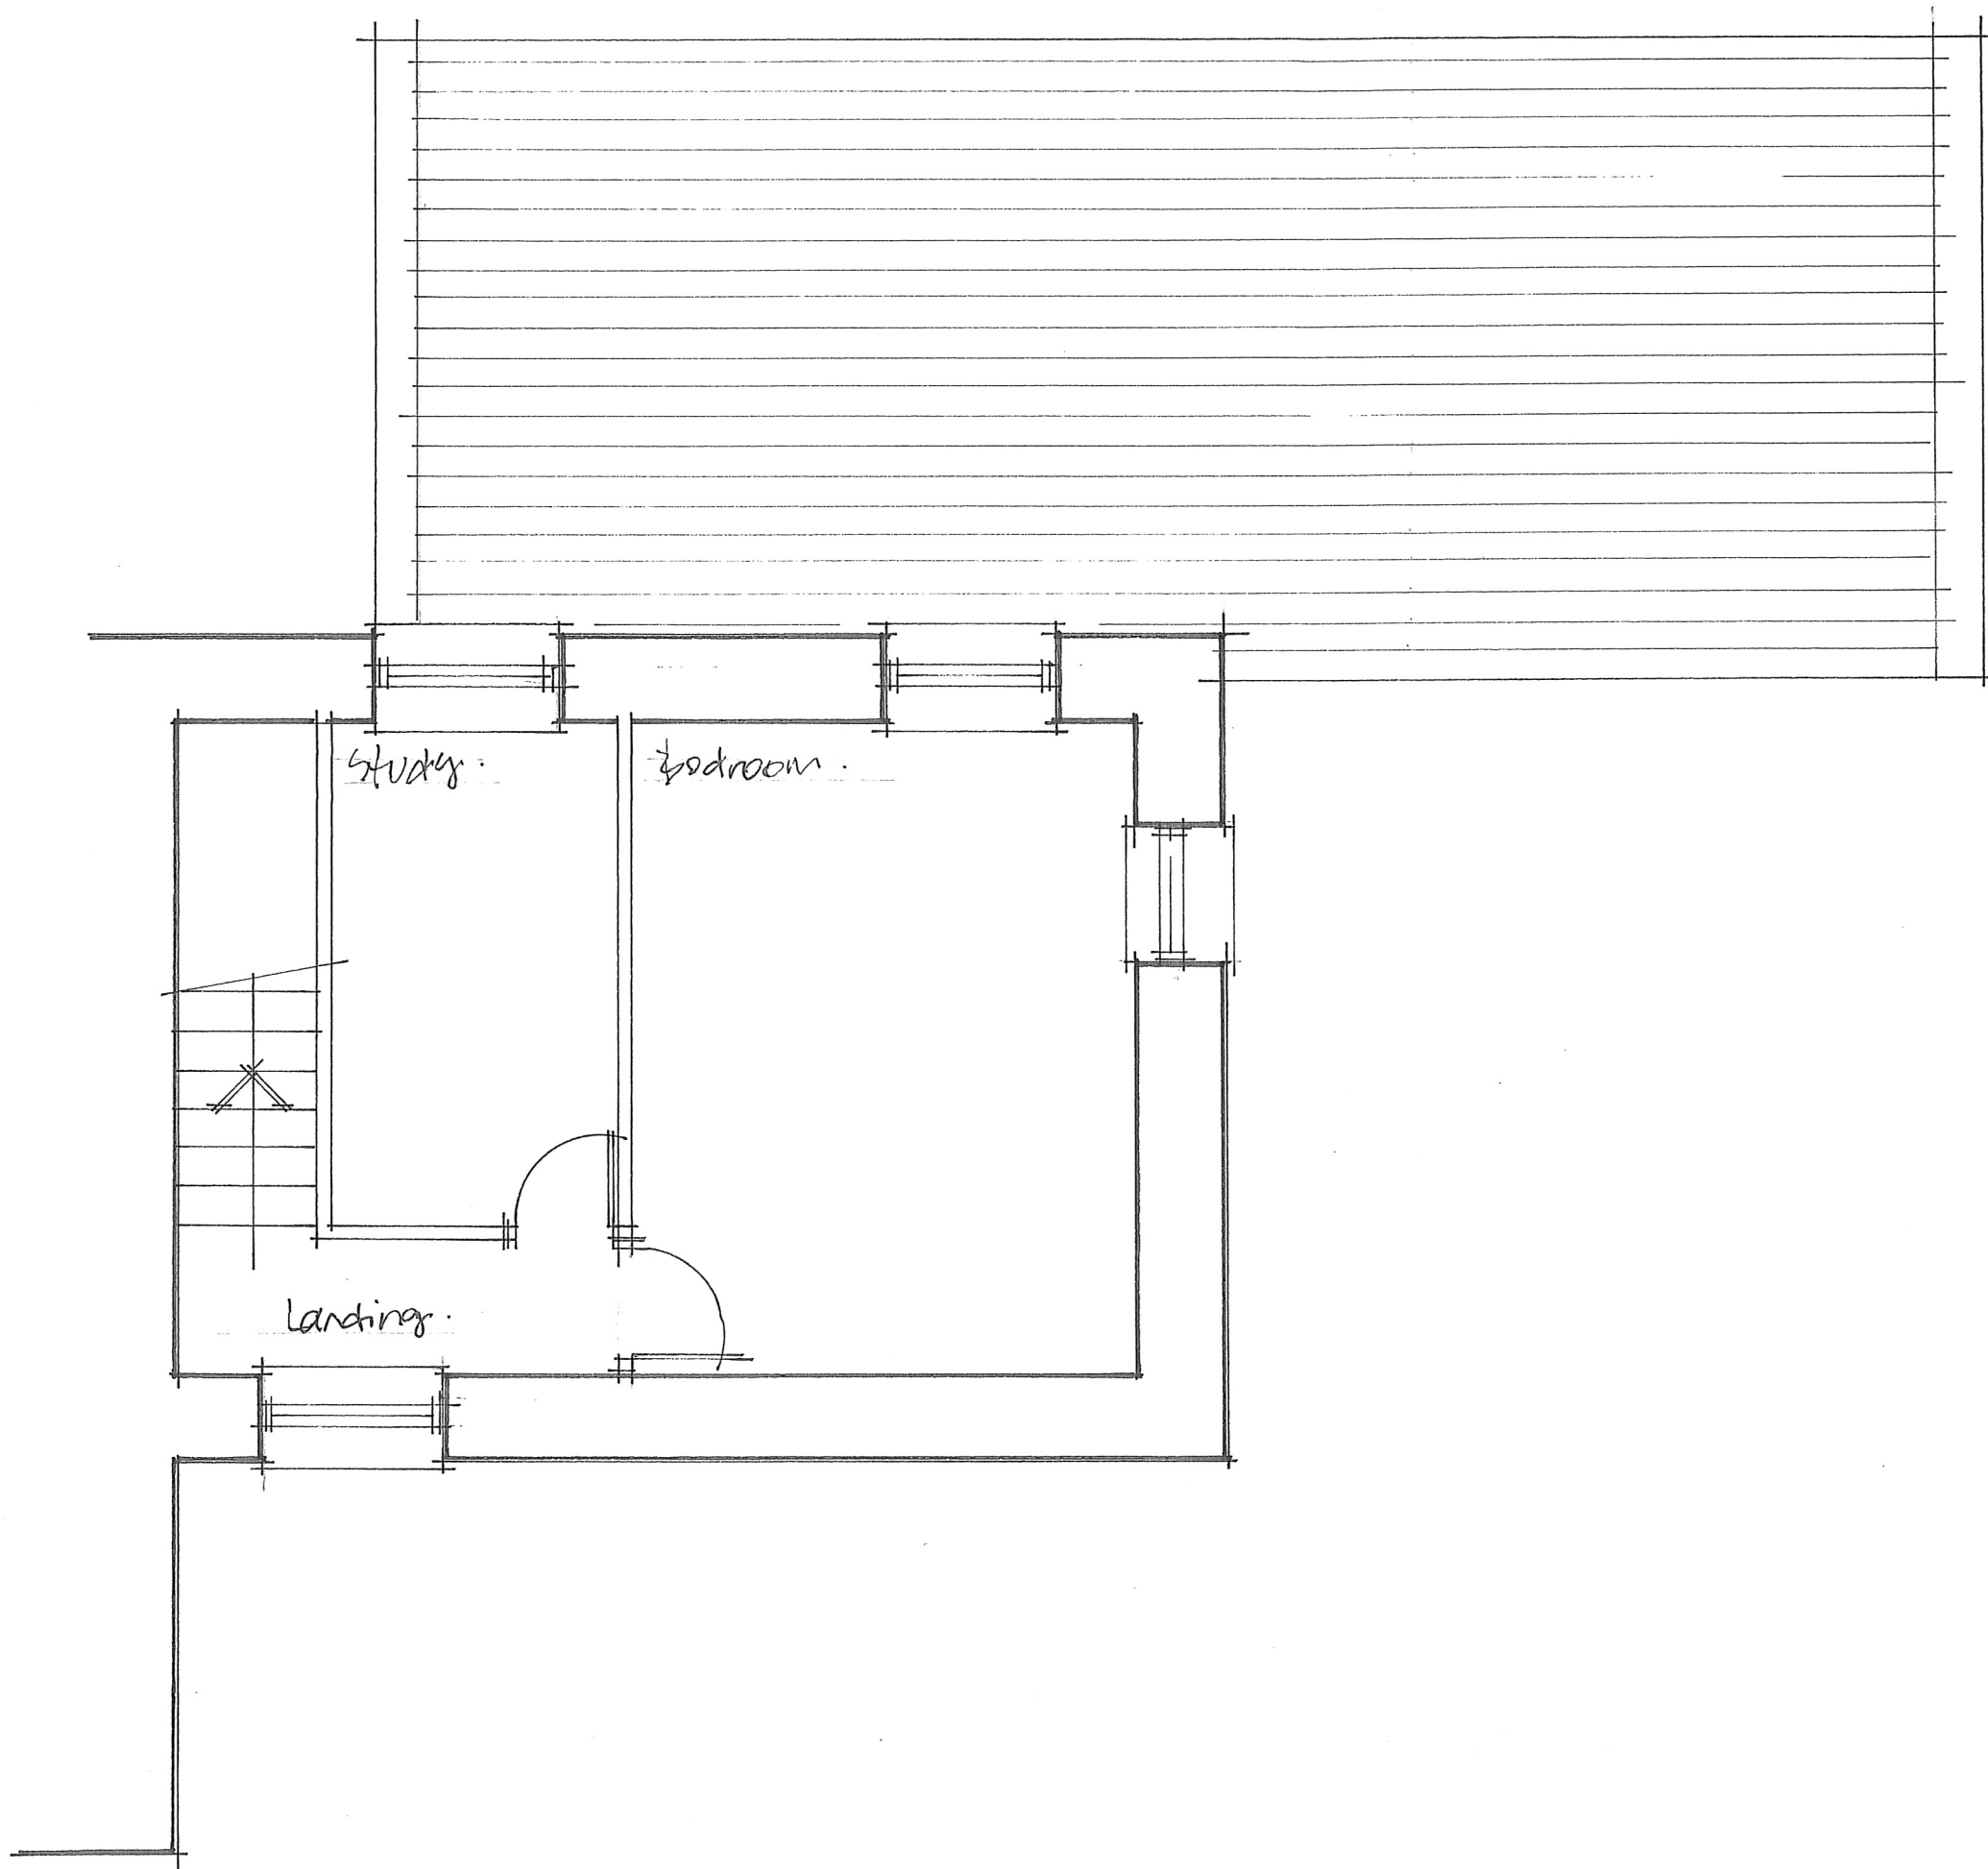

First Floor Plan as Existing

scale 1:50