


Baron House Farm, U7031 Wood House Junction To Warr Carr, Greenhead, Northumberland, CA8 7EN

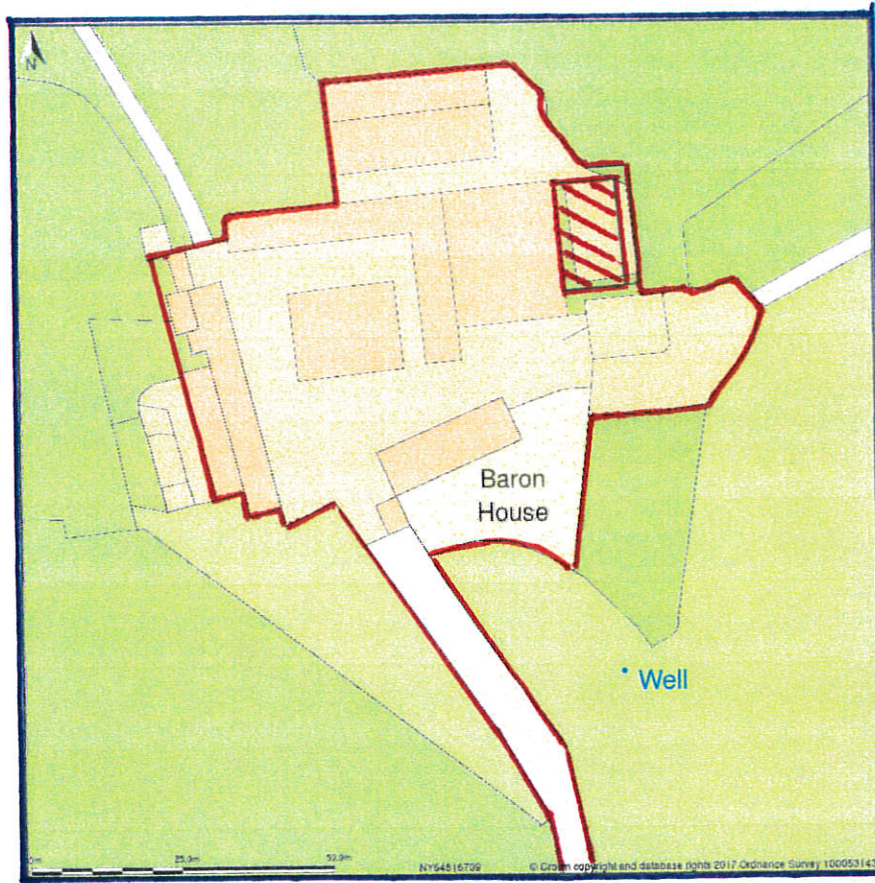

Site Plan shows area bounded by: 364744.19, 567021.29 364885.61, 567162.71 (at a scale of 1:1250), OSGridRef: NY64816709. The representation of a road, track or path is no evidence of a right of way. The representation of features as lines is no evidence of a property boundary.

Produced on 13th Nov 2017 from the Ordnance Survey National Geographic Database and incorporating surveyed revision available at this date. Reproduction in whole or part is prohibited without the prior permission of Ordnance Survey. © Crown copyright 2017. Supplied by www.buyaplan.co.uk a licensed Ordnance Survey partner (100053143). Unique plan reference: #00274250-10592C

Ordnance Survey and the OS Symbol are registered trademarks of Ordnance Survey, the national mapping agency of Great Britain. Buy A Plan logo, pdf design and the www.buyaplan.co.uk website are Copyright © Pass Inc Ltd 2017

Client L & H Kennedy		
Job title Construction of agricultural building at Barron house – Gilsland – Carlisle – Cumbria. CA8 7EN		
Drawing title Location Plan		
Date 14/11/2017	Scale 1:1250	Dwg No. LK/2017/02