



The contractor is to check and verify all building and site dimensions, levels and sewer invert levels at connection points before commencing work. This drawing is to be read with and checked against structural and specialist drawings provided for the work. The contractor is to comply in all respects with the current Building Regulations whether specifically stated on the drawings or not. This drawing and the building works depicted are the copyright of Tims Morris Ltd and may not be reproduced except by permission.

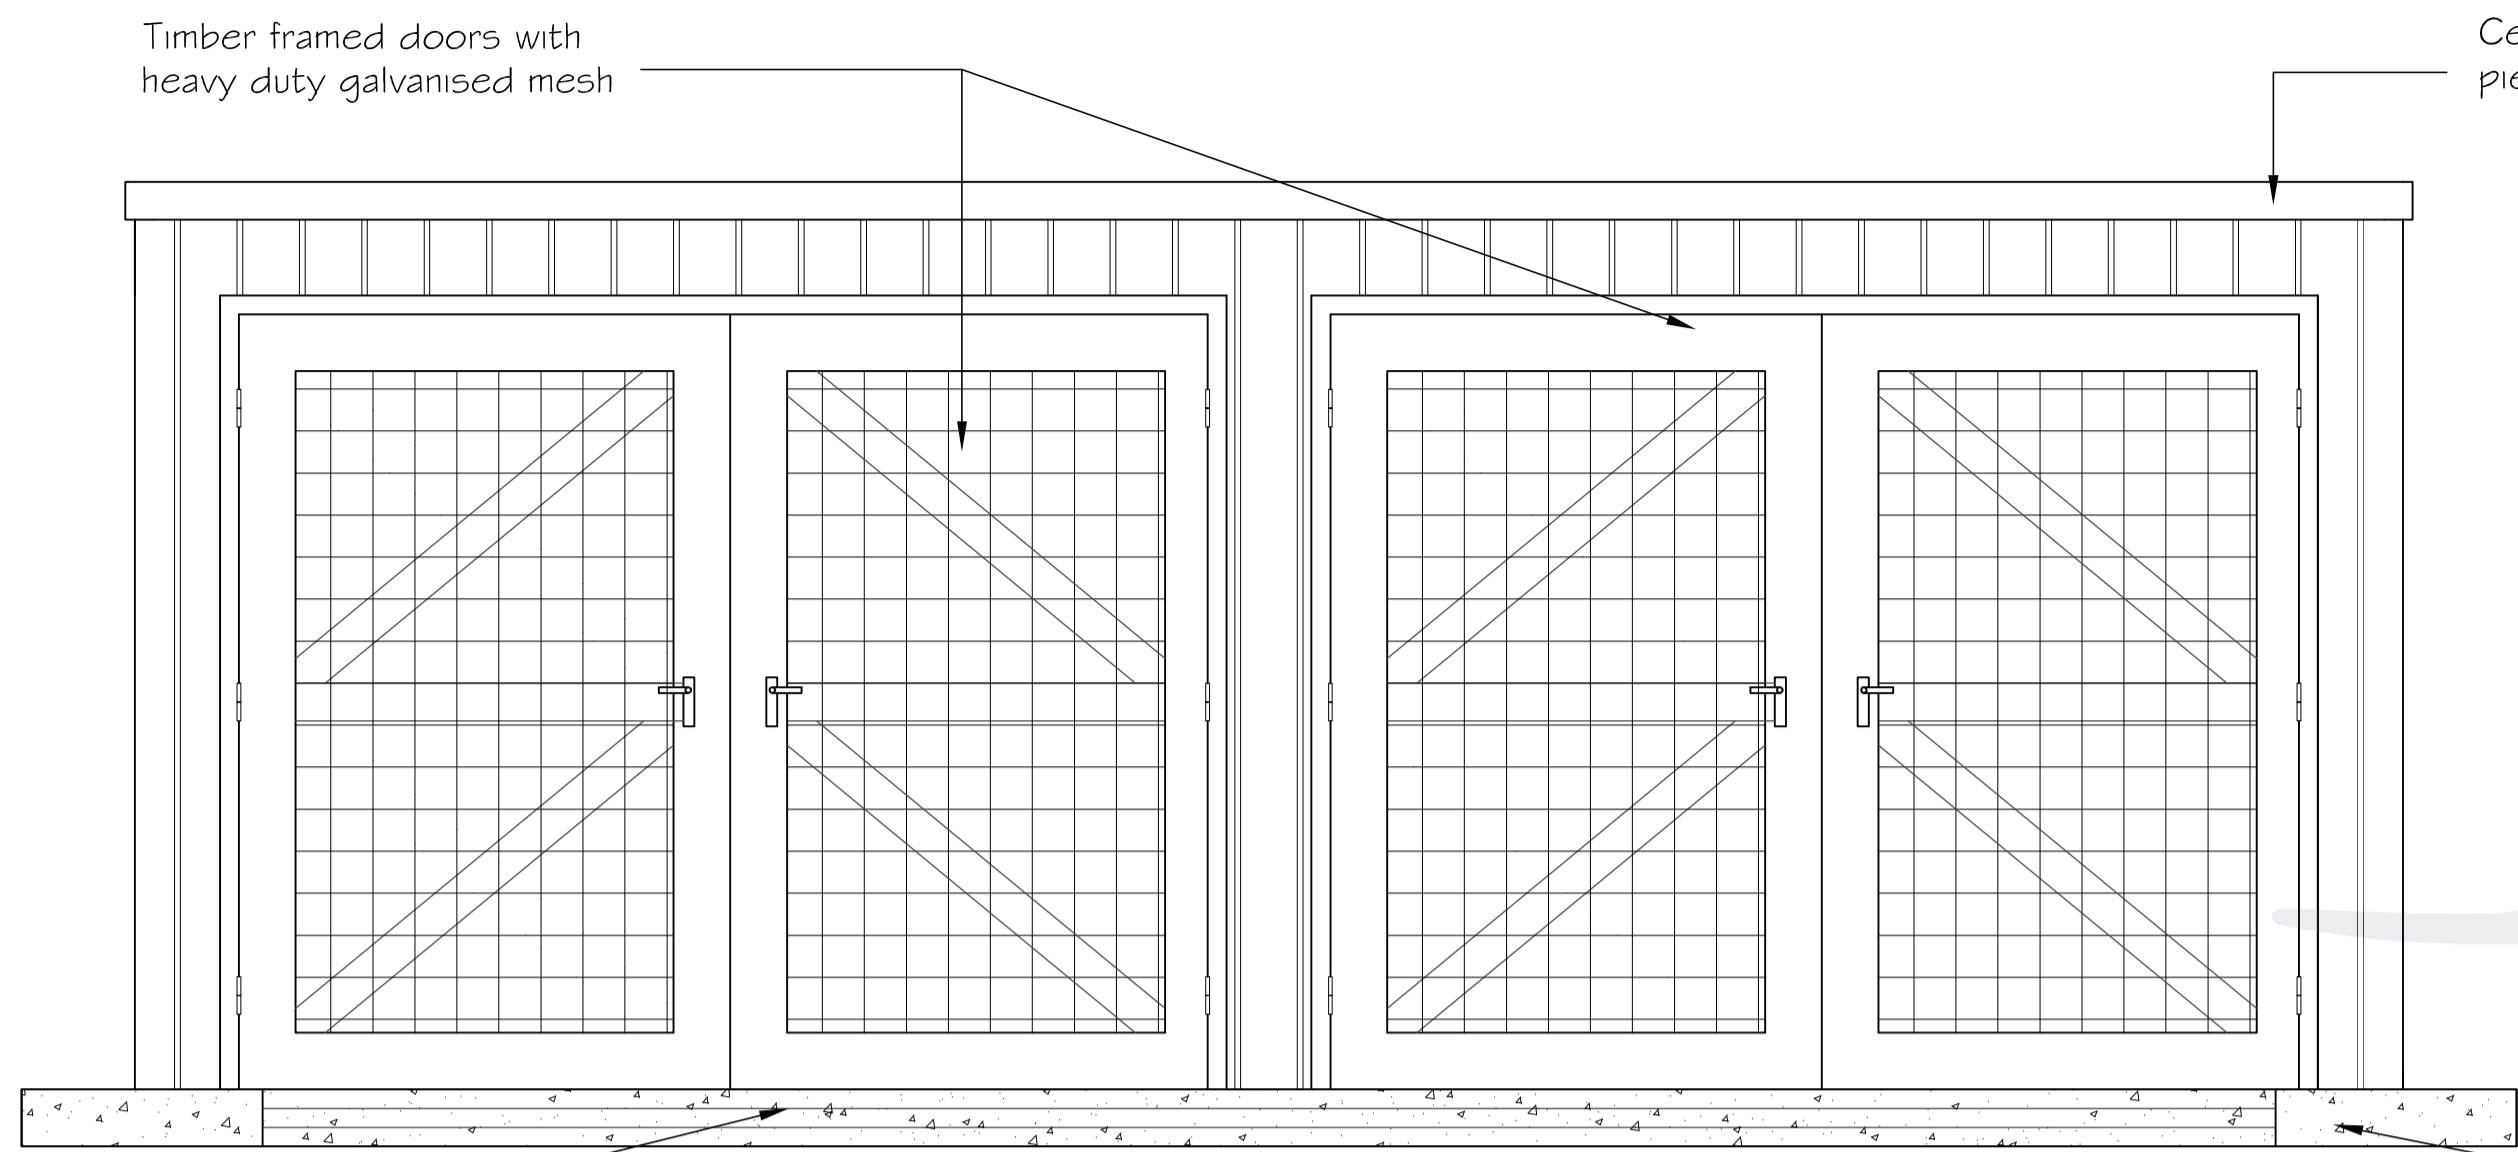


PROPOSED FRONT ELEVATION (NORTH)
scale 1:20

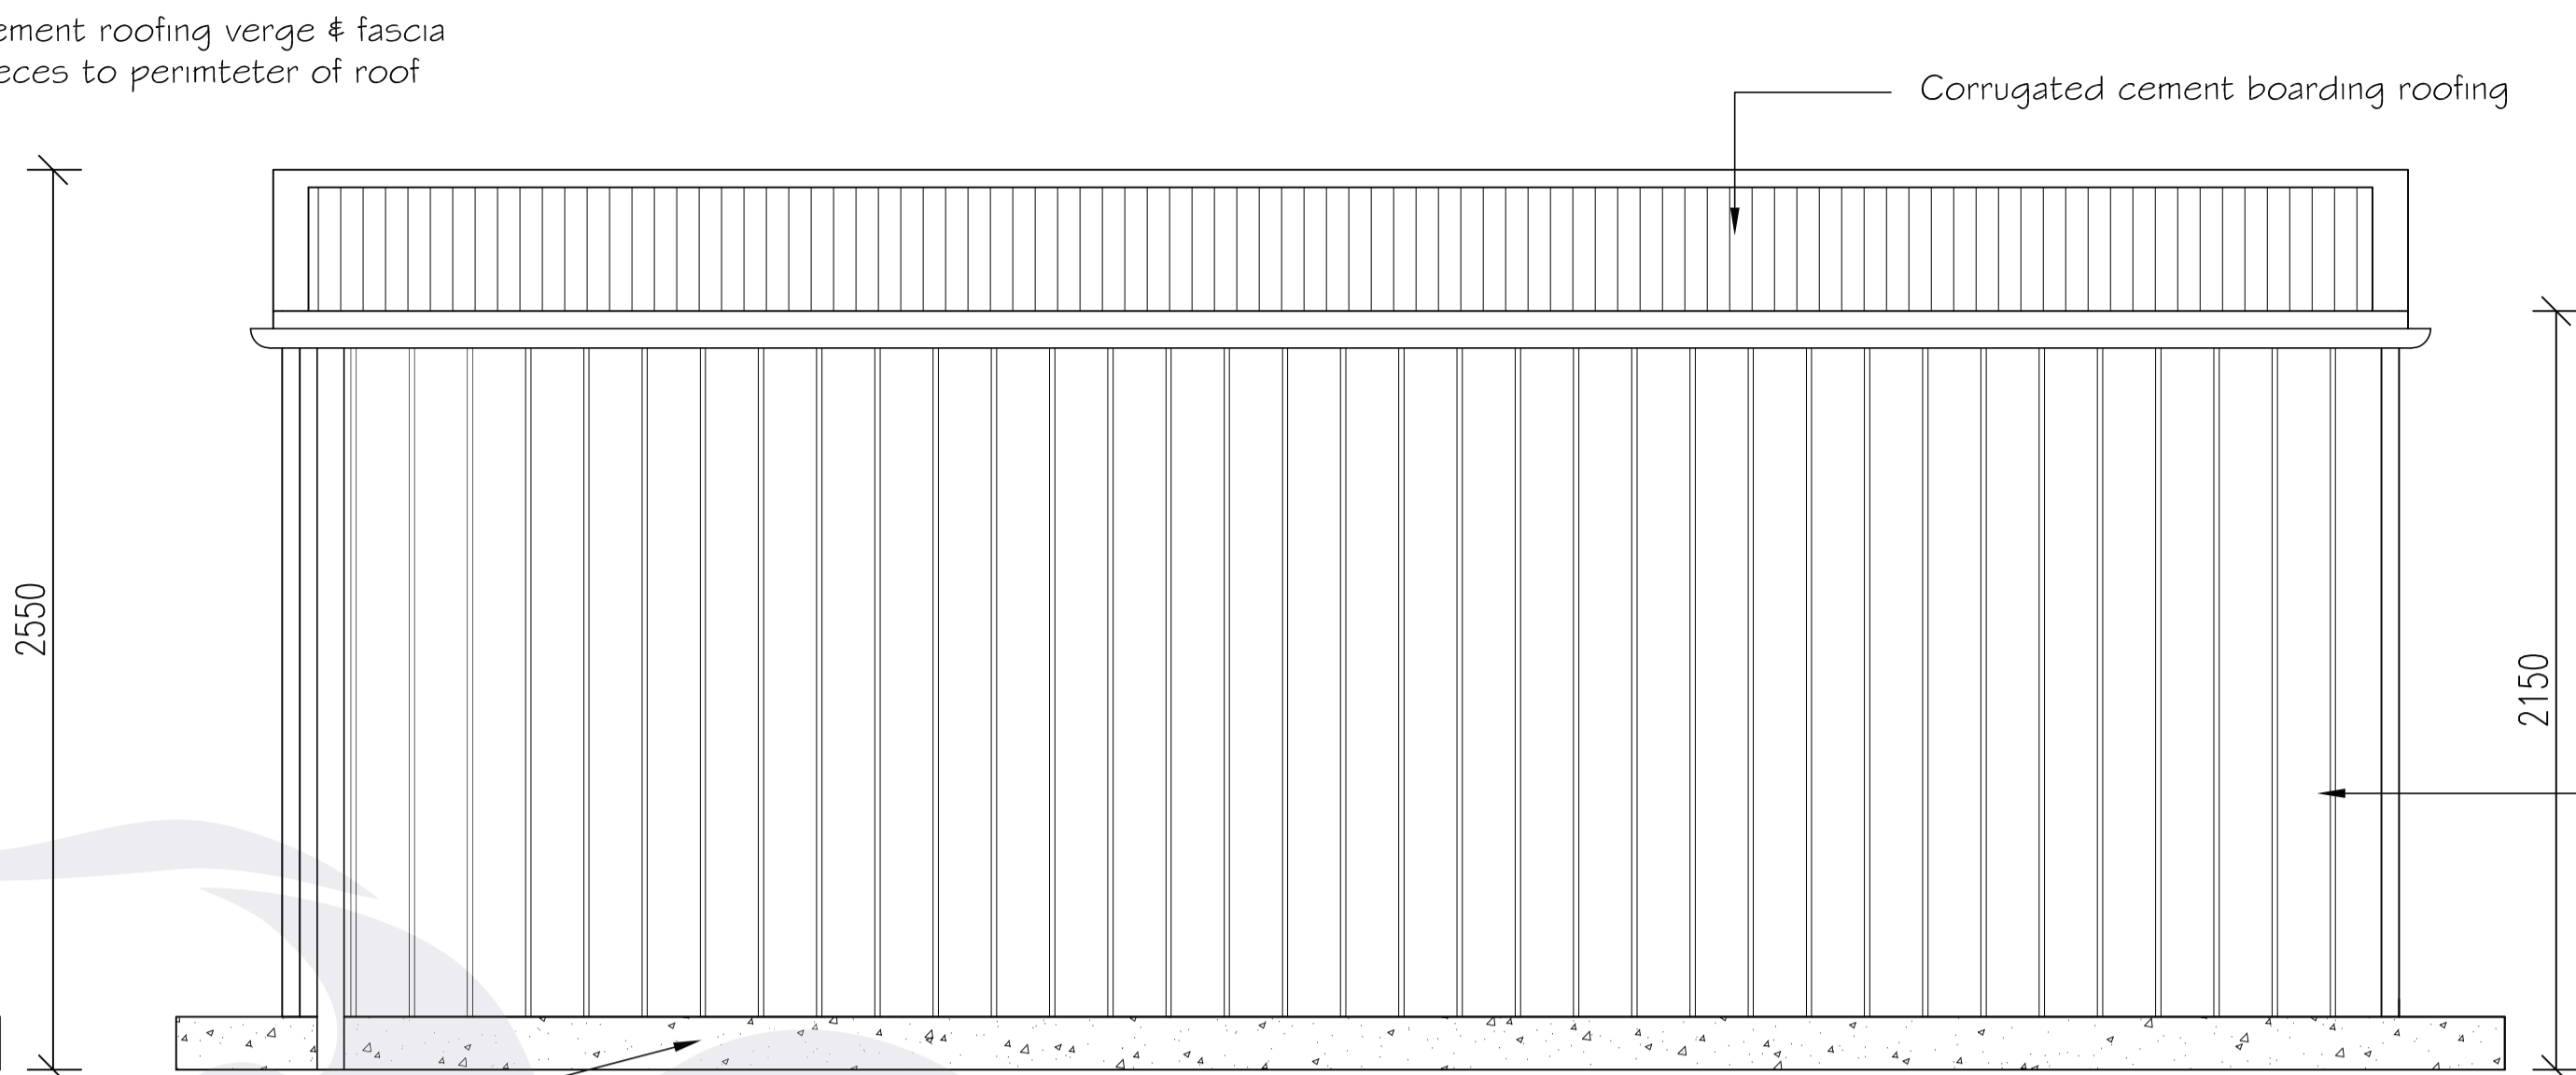


PROPOSED REAR ELEVATION (SOUTH)
scale 1:20

Floor slab (raised) with ramped approach to doors


Concrete raft, floor slab raised above ground levels to avoid root damage to surrounding trees

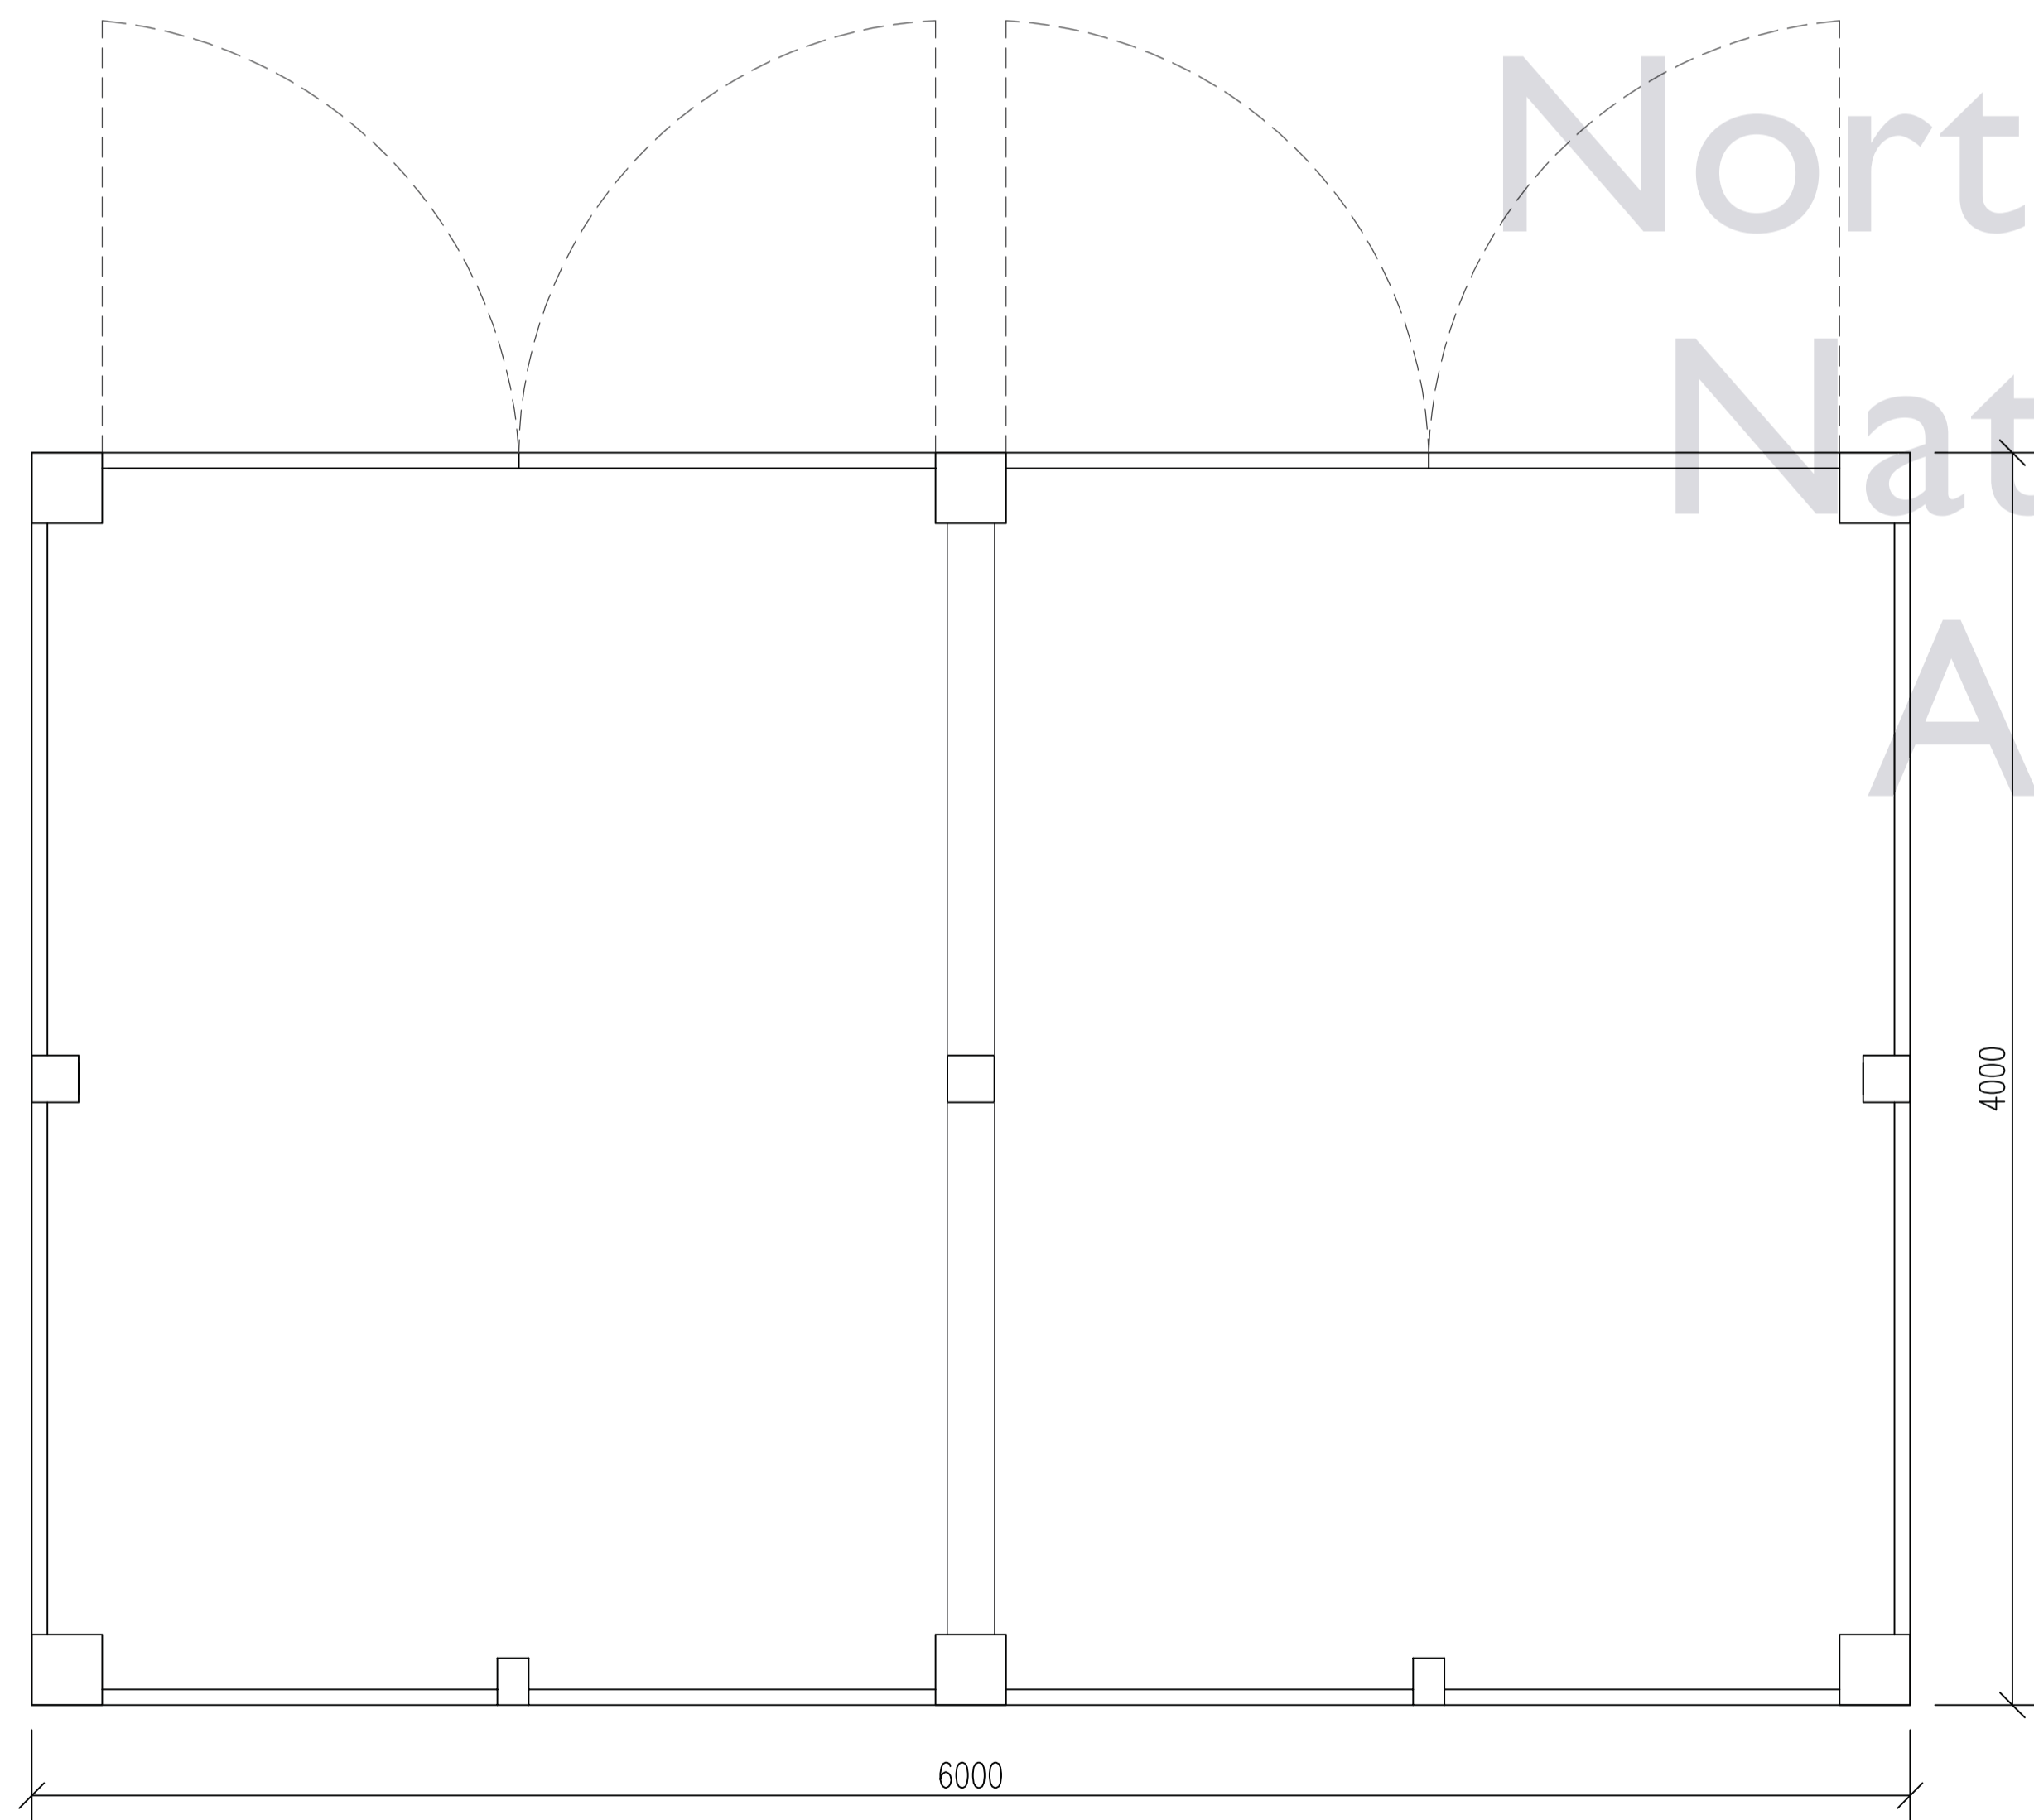

PROPOSED FLOOR PLAN
scale 1:20

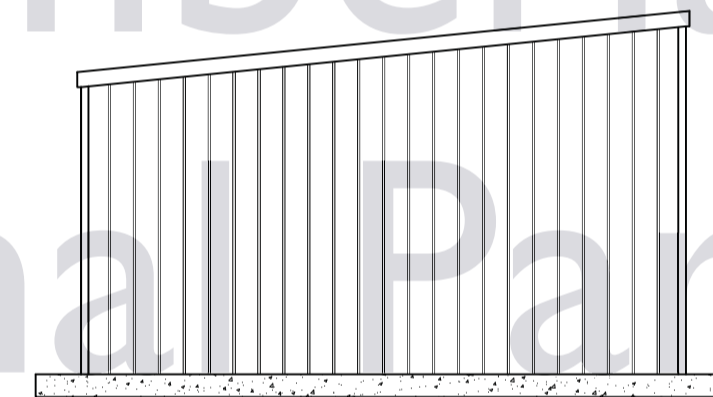


PROPOSED SIDE ELEVATION
scale 1:50

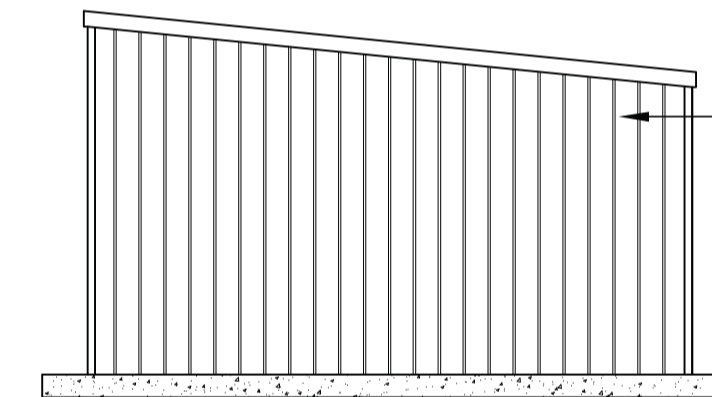


PROPOSED Adj. SIDE ELEVATION
scale 1:50

Yorkshire hit & miss vertical boarding

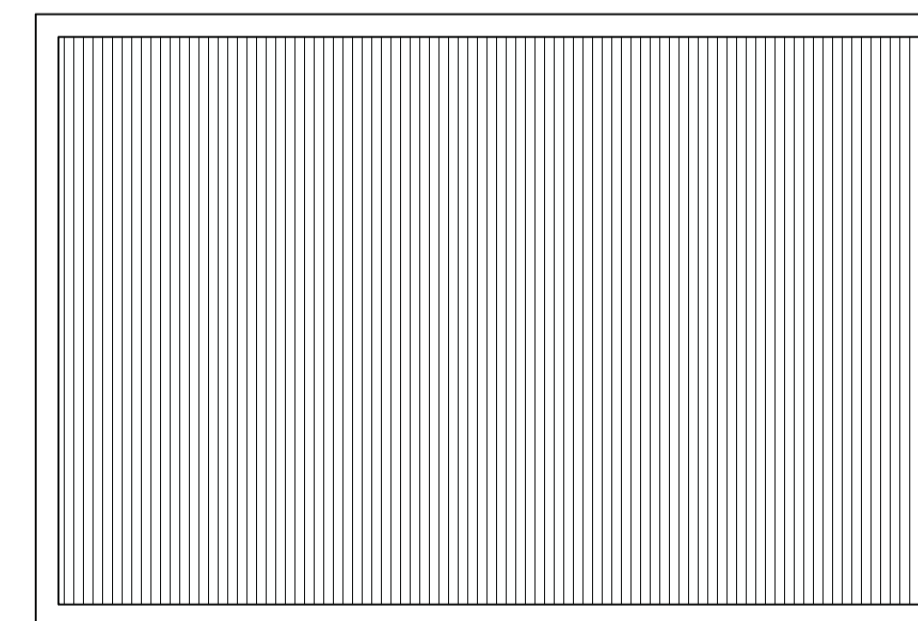

PROPOSED ROOF PLAN
scale 1:50

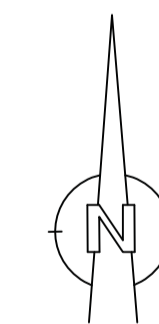

Rev B 06/01/15 - Cladding amended to suit clients requirements
Rev A 25/11/14 - Door design amended to suit clients requirements

Client. Northumberland National Park Authority		
Project. Walltown Craggs Centre		
Drawing Title. Proposed Wood Store Plans & Elevations		
 <p>T 01434 606 500 F 01434 607 100 E enquiries@timsorris.co.uk Tims Morris Ltd 1a Meal Market Hexham Northumberland NE46 1NF</p>		
Scale As shown	Drawn By KM	Drwg No. 140040-24
Date Sept '14	Revision B	

A1