





EXISTING


PROPOSED

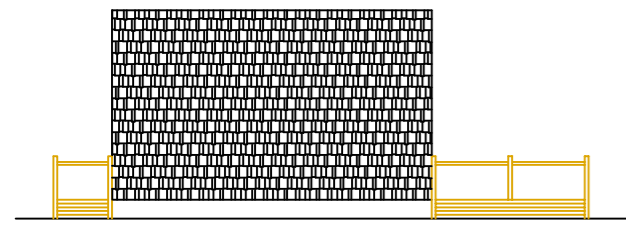


VIEW ON ARROW 'A'

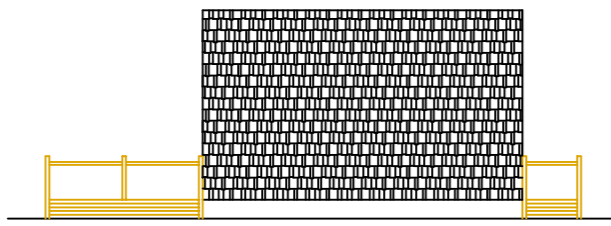


SIDE ELEVATION

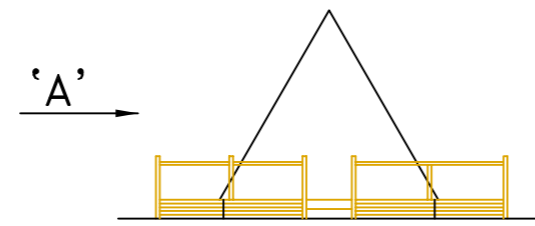


FRONT ELEVATION

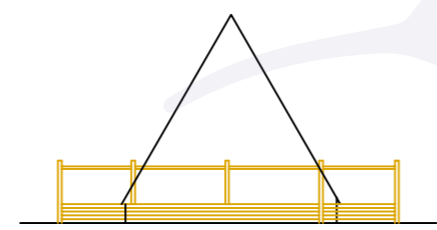


REAR ELEVATION

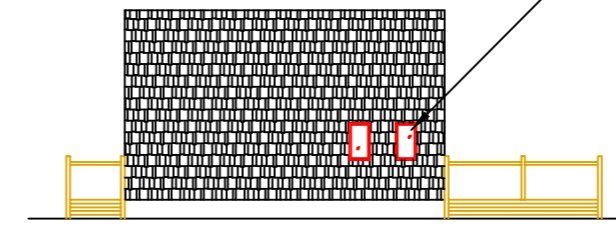


VIEW ON ARROW 'A'

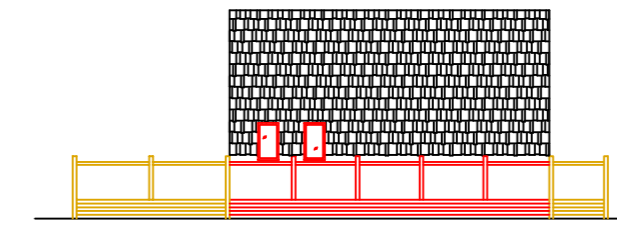

SIDE ELEVATION

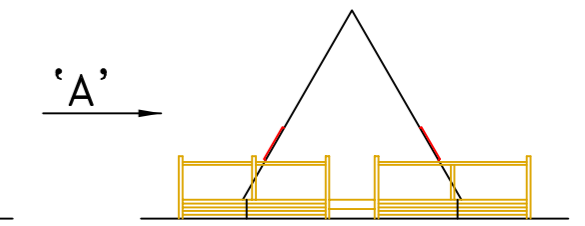


FRONT ELEVATION

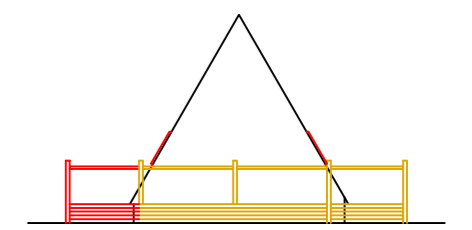


REAR ELEVATION

PROPOSED FOUR VELUX WINDOWS
550mm WIDE x 980mm LONG


Northumberland
National Park
Authority

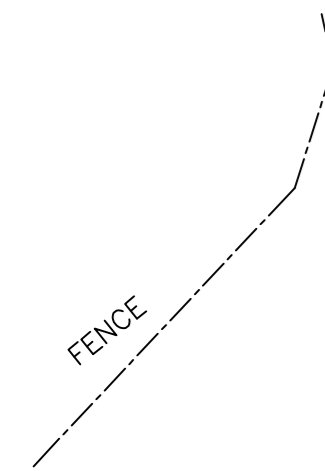


CAR PARK

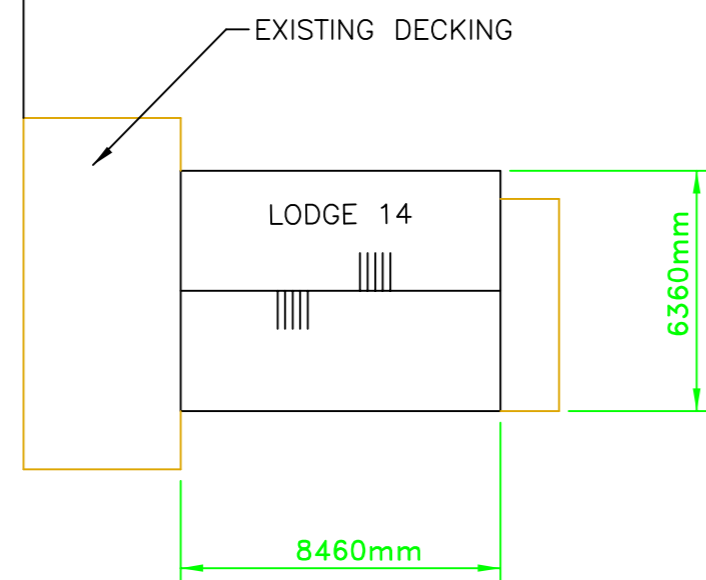

GROUND PLAN

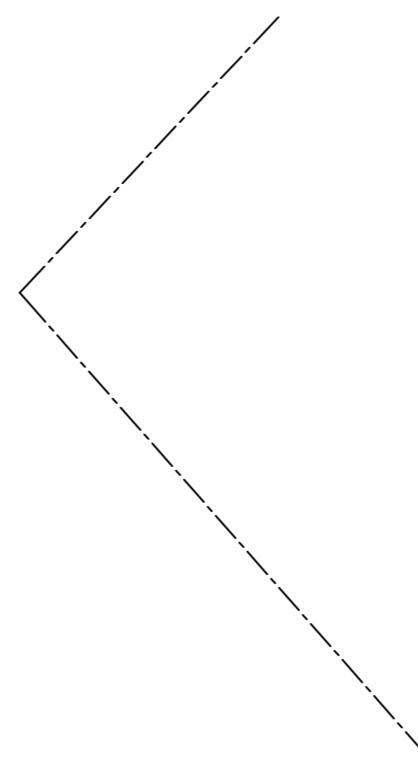

CAR PARK

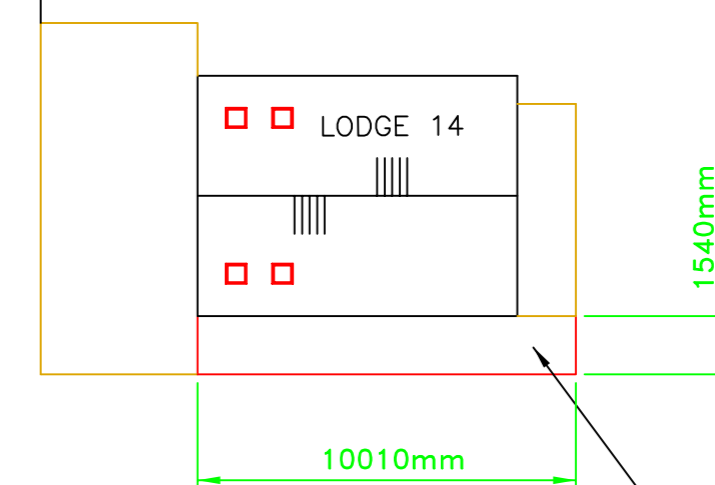

GROUND PLAN

PROPOSED DECKING

SCALE: 0M 5M

TITLE

PLAN OF PROPOSED ALTERATIONS TO LODGE 14. OTTERBURN LODGE ESTATE.
OTTERBURN HALL ESTATE. OTTERBURN. NE19 1HE. FOR G. S. LADHAR.

REVISION	SCALE: 1:200	DATE 7-9-15
A	@ A2	
10-10-15	DWG. No. LODGE14-A	