




Proposed West Elevation

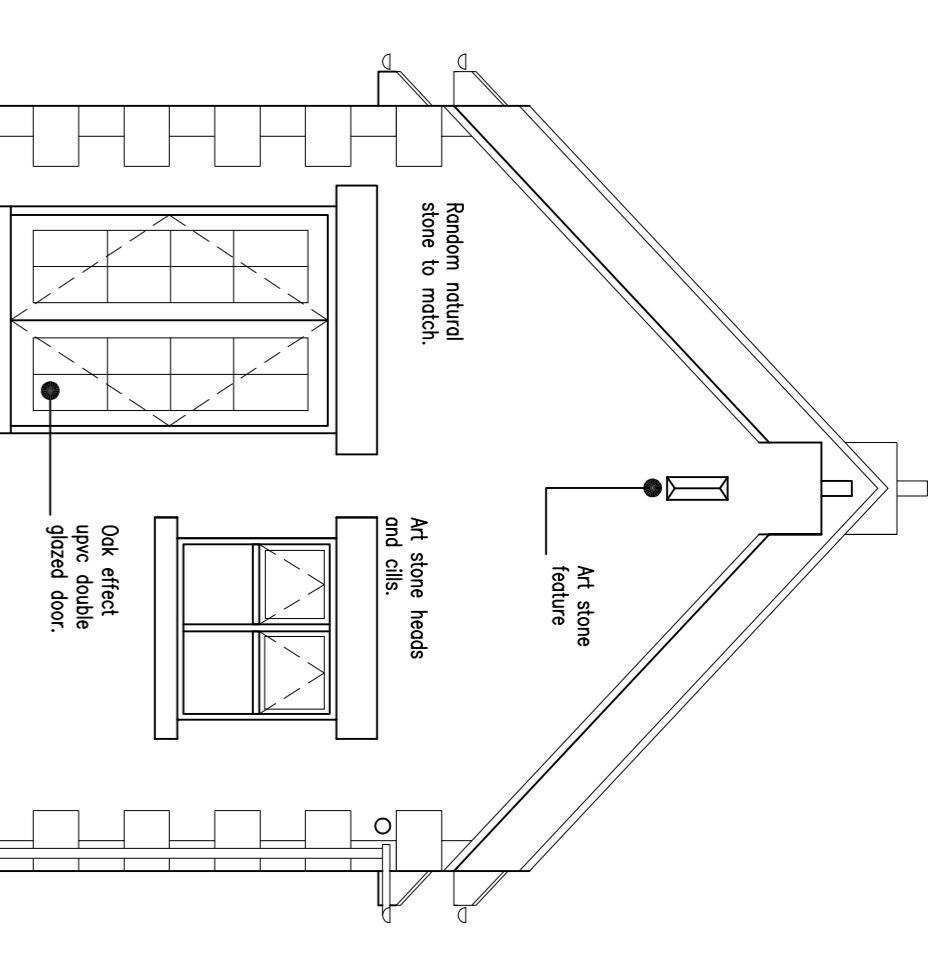


Proposed South Elevation

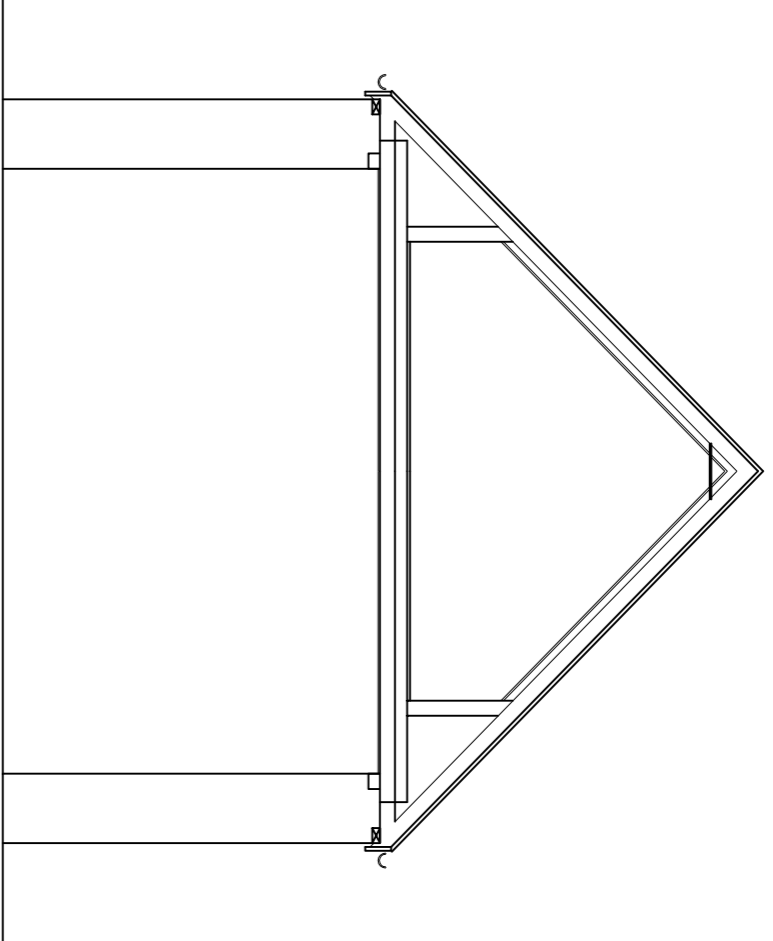


Proposed Section

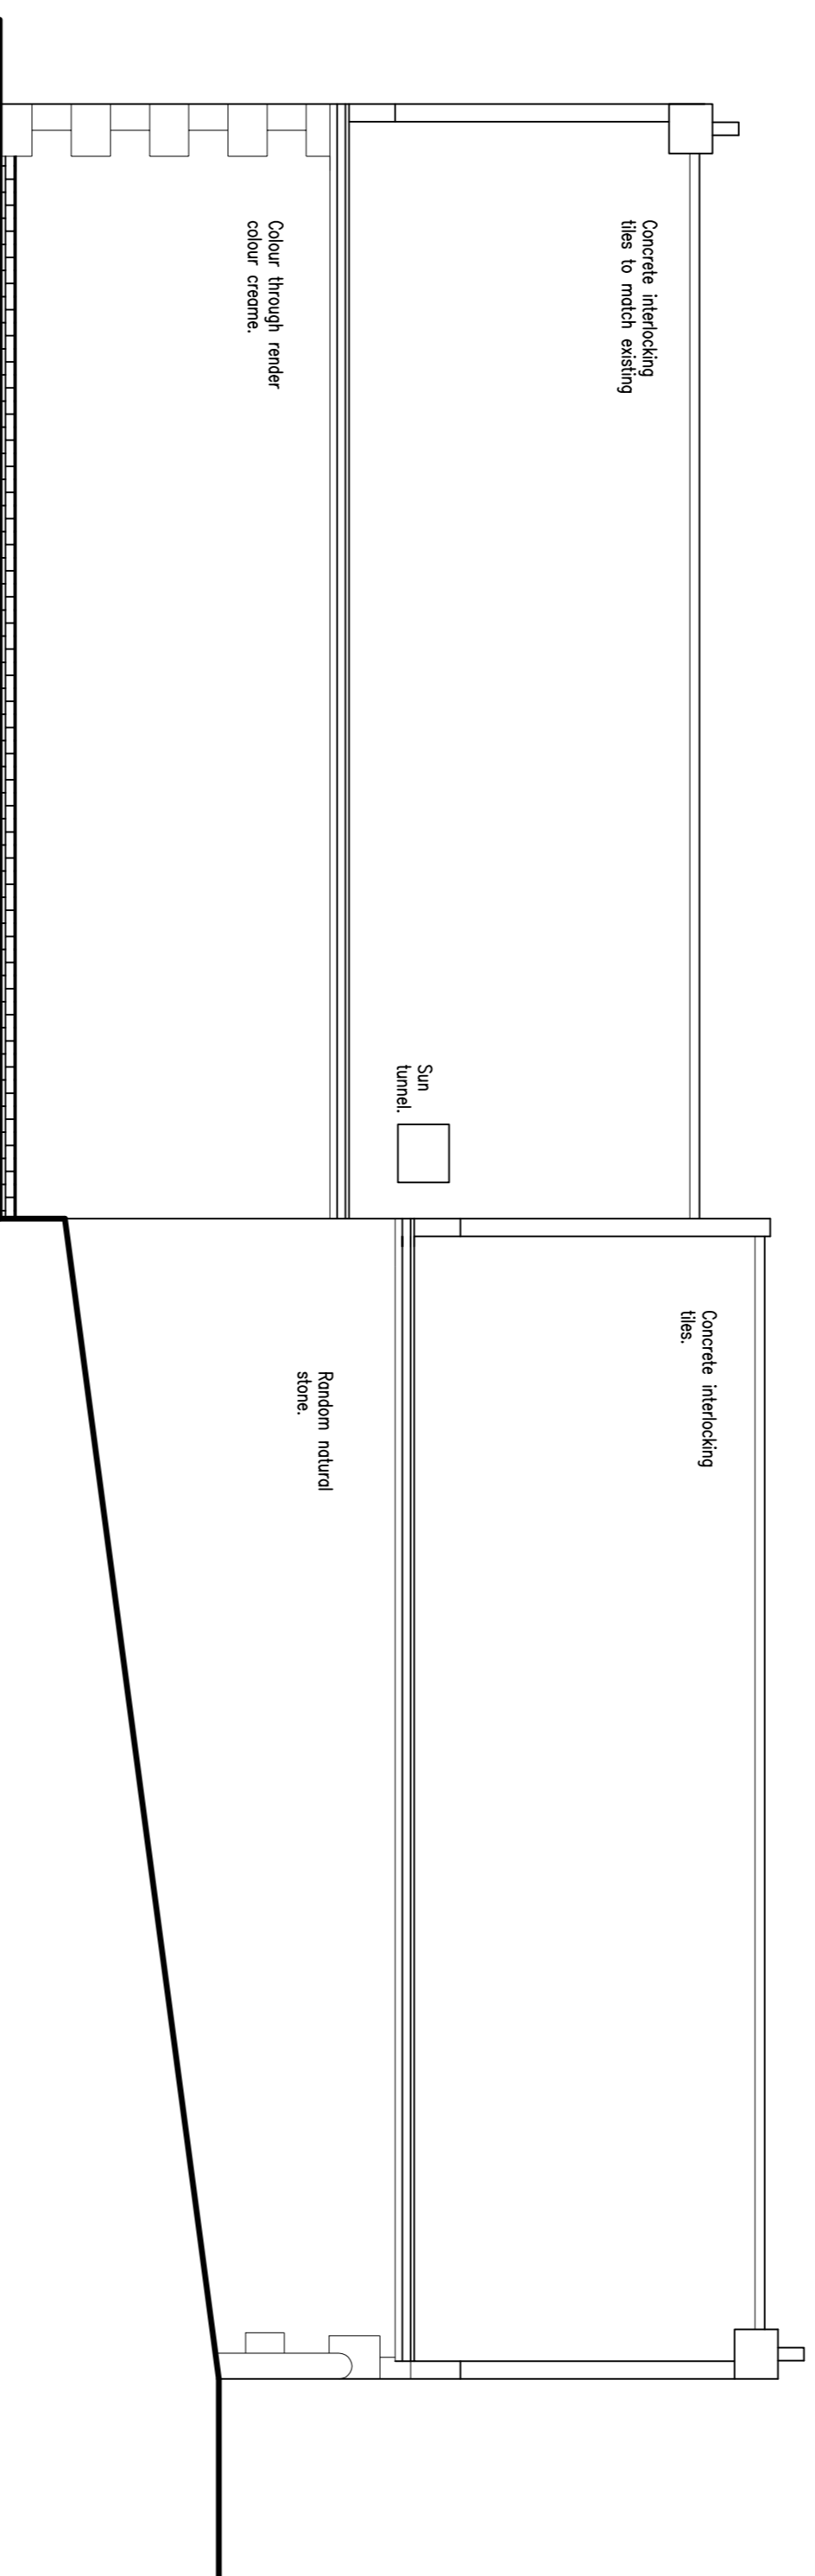

Proposed East Elevation

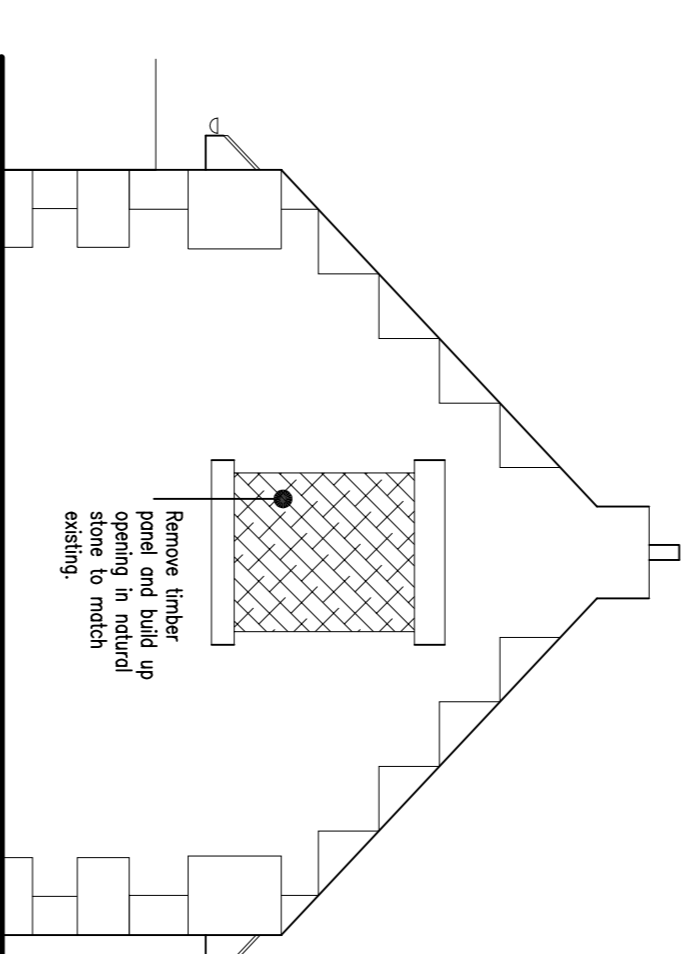

Proposed North Elevation

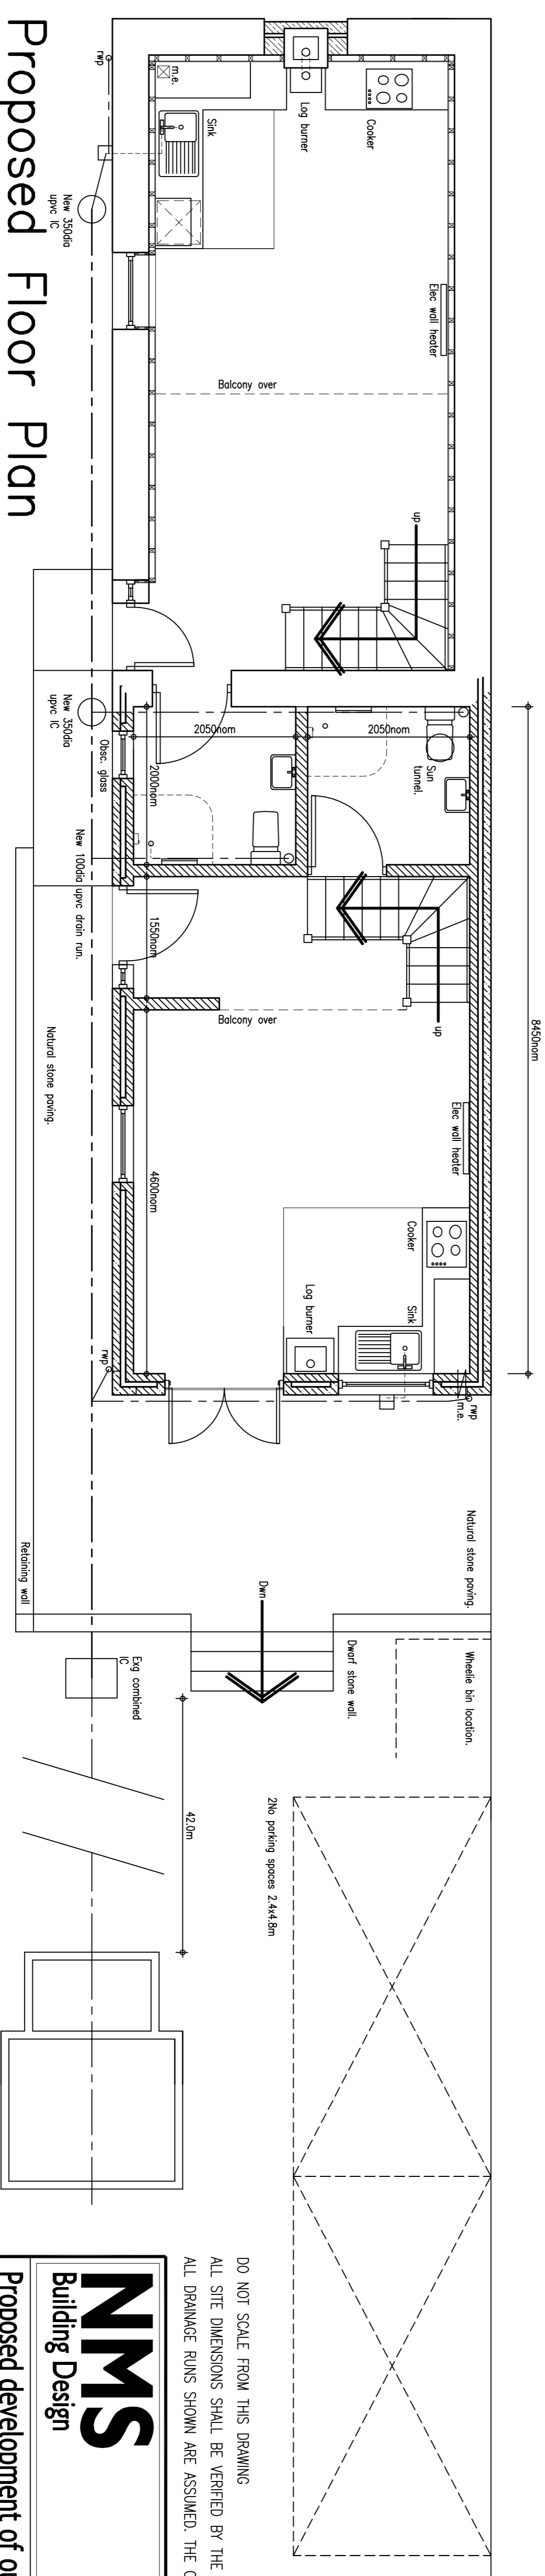

Proposed Floor Plan

DO NOT SCALE FROM THIS DRAWING.  
ALL SITE DIMENSIONS SHALL BE VERIFIED BY THE CONTRACTOR ON SITE PRIOR TO COMMENCING WORKS.  
ALL DRAINAGE RUNS SHOWN ARE ASSUMED. THE CONTRACTOR IS TO CHECK LAYOUT PRIOR TO BUILD.

**NMS**  
Building Design  
(0191) 488 1928  
Mob. 07534 416 370

Proposed development of outbuilding to form two self contained holiday lets.  
The Wilderness, Harbottle.  
Mr Brian Abrahams

DATE	SCALE	DWG NO.
October 2015	(A1)1:50	65/036/02 Rev A

REV A - New build set down approx 500mm from existing structure. 04.05.16  
ALL DRAINAGE RUNS SHOWN ARE ASSUMED. THE CONTRACTOR IS TO CHECK LAYOUT PRIOR TO BUILD.

This drawing must not, without permission of the designer, be published, copied, reproduced, manufactured or exploited in any other unauthorised way.