




First Floor Plan

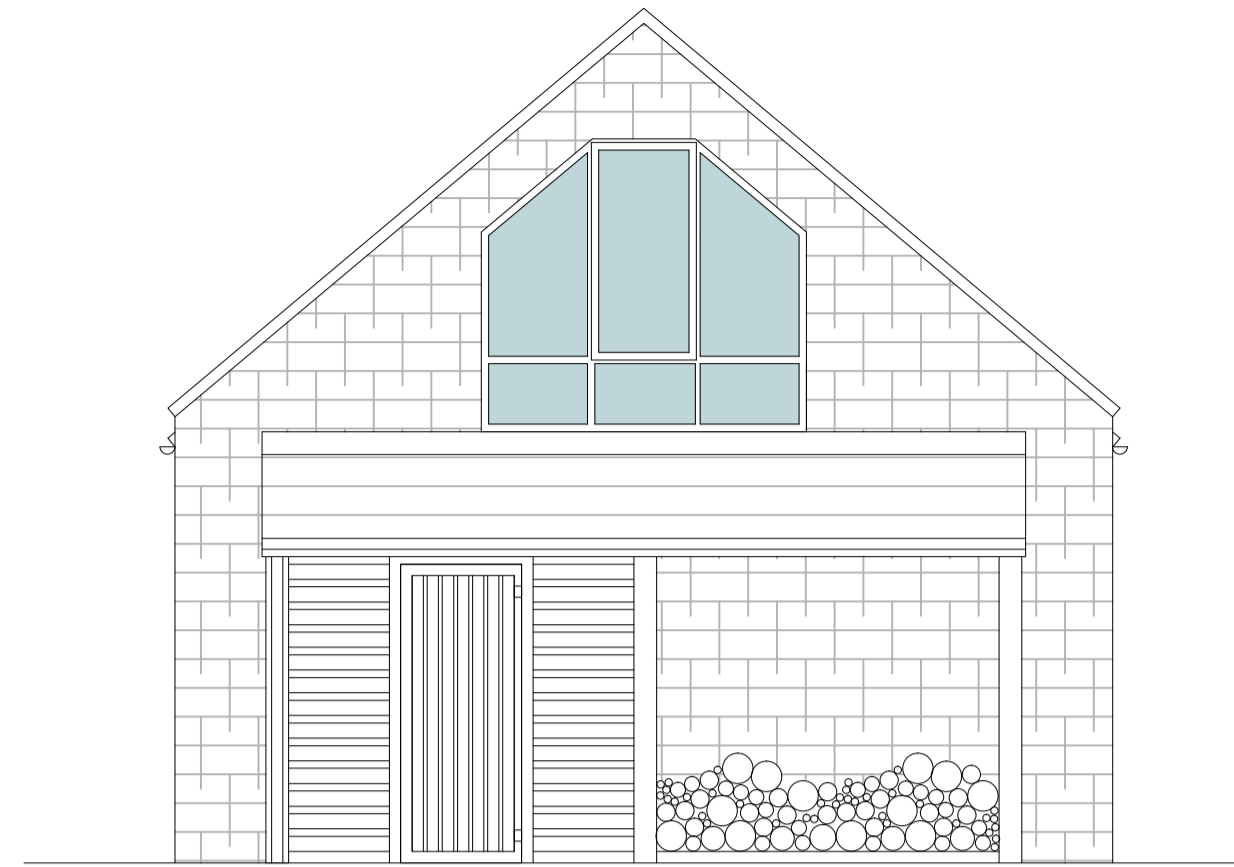


Side Elevation

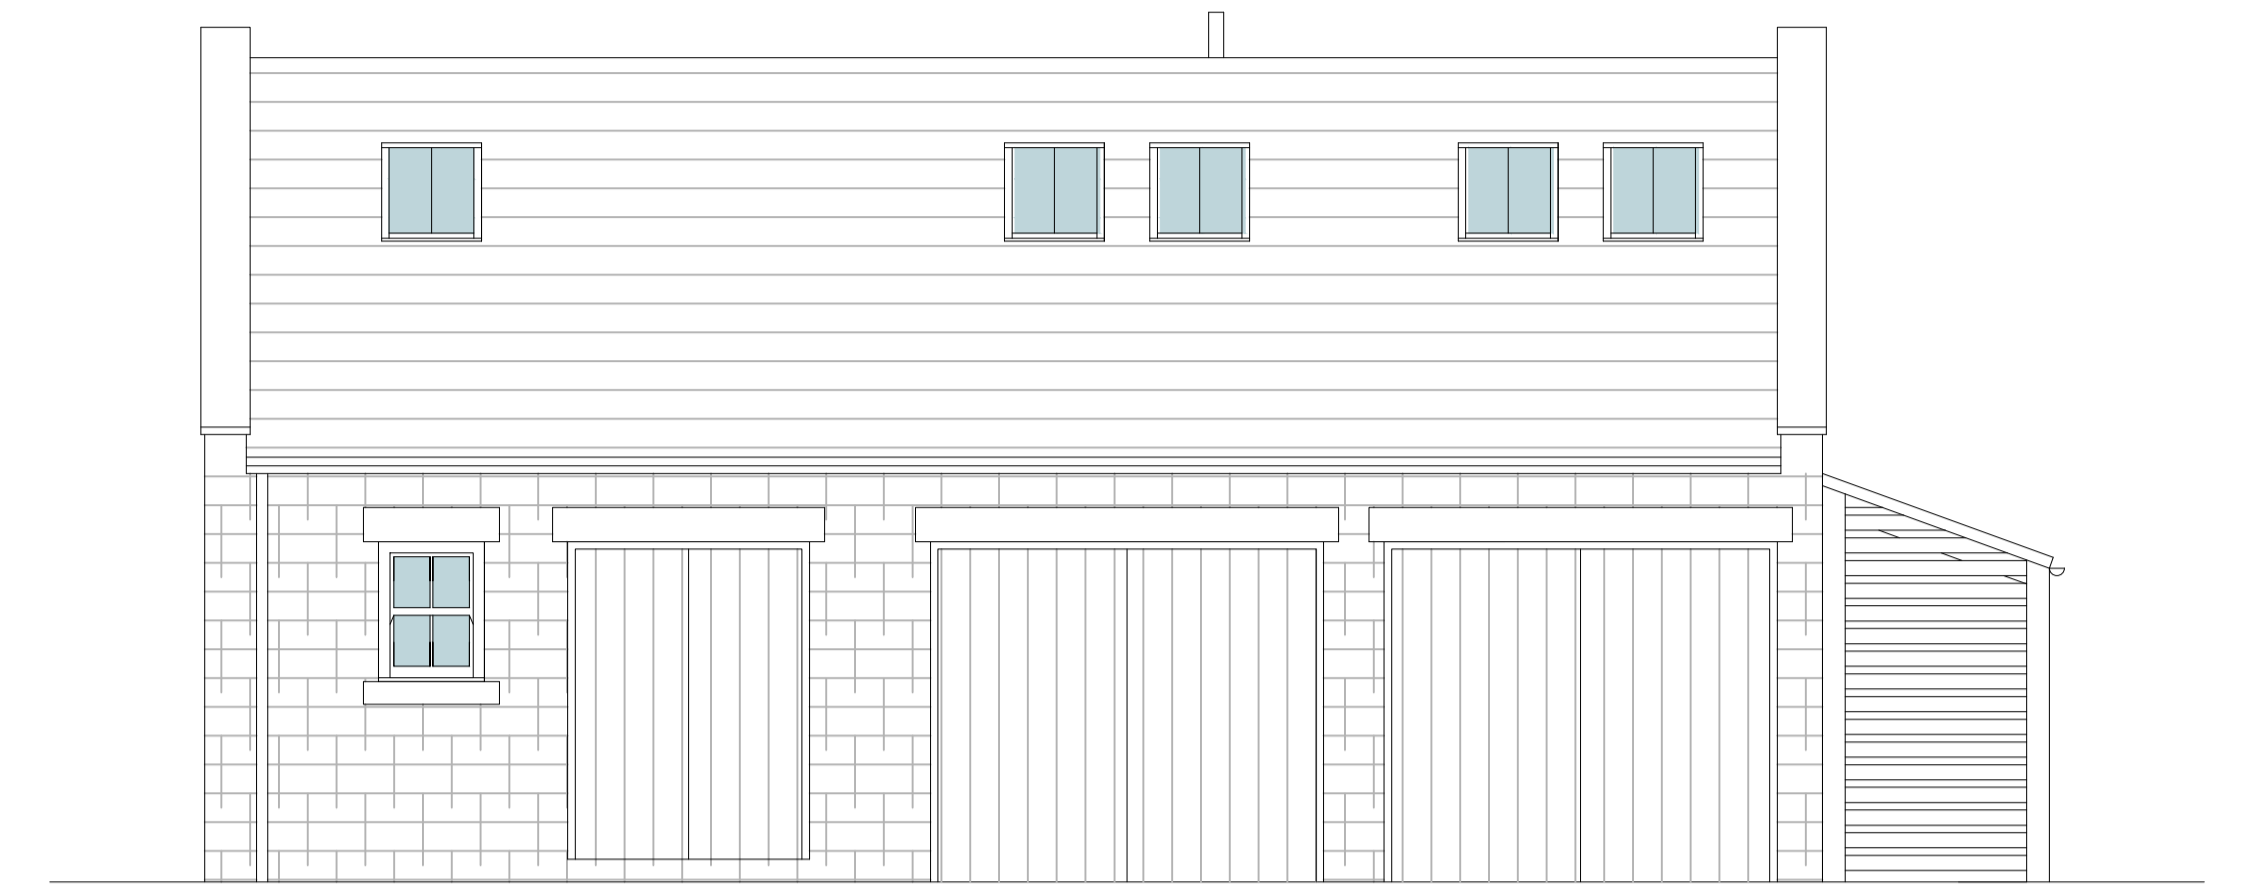


Front Elevation

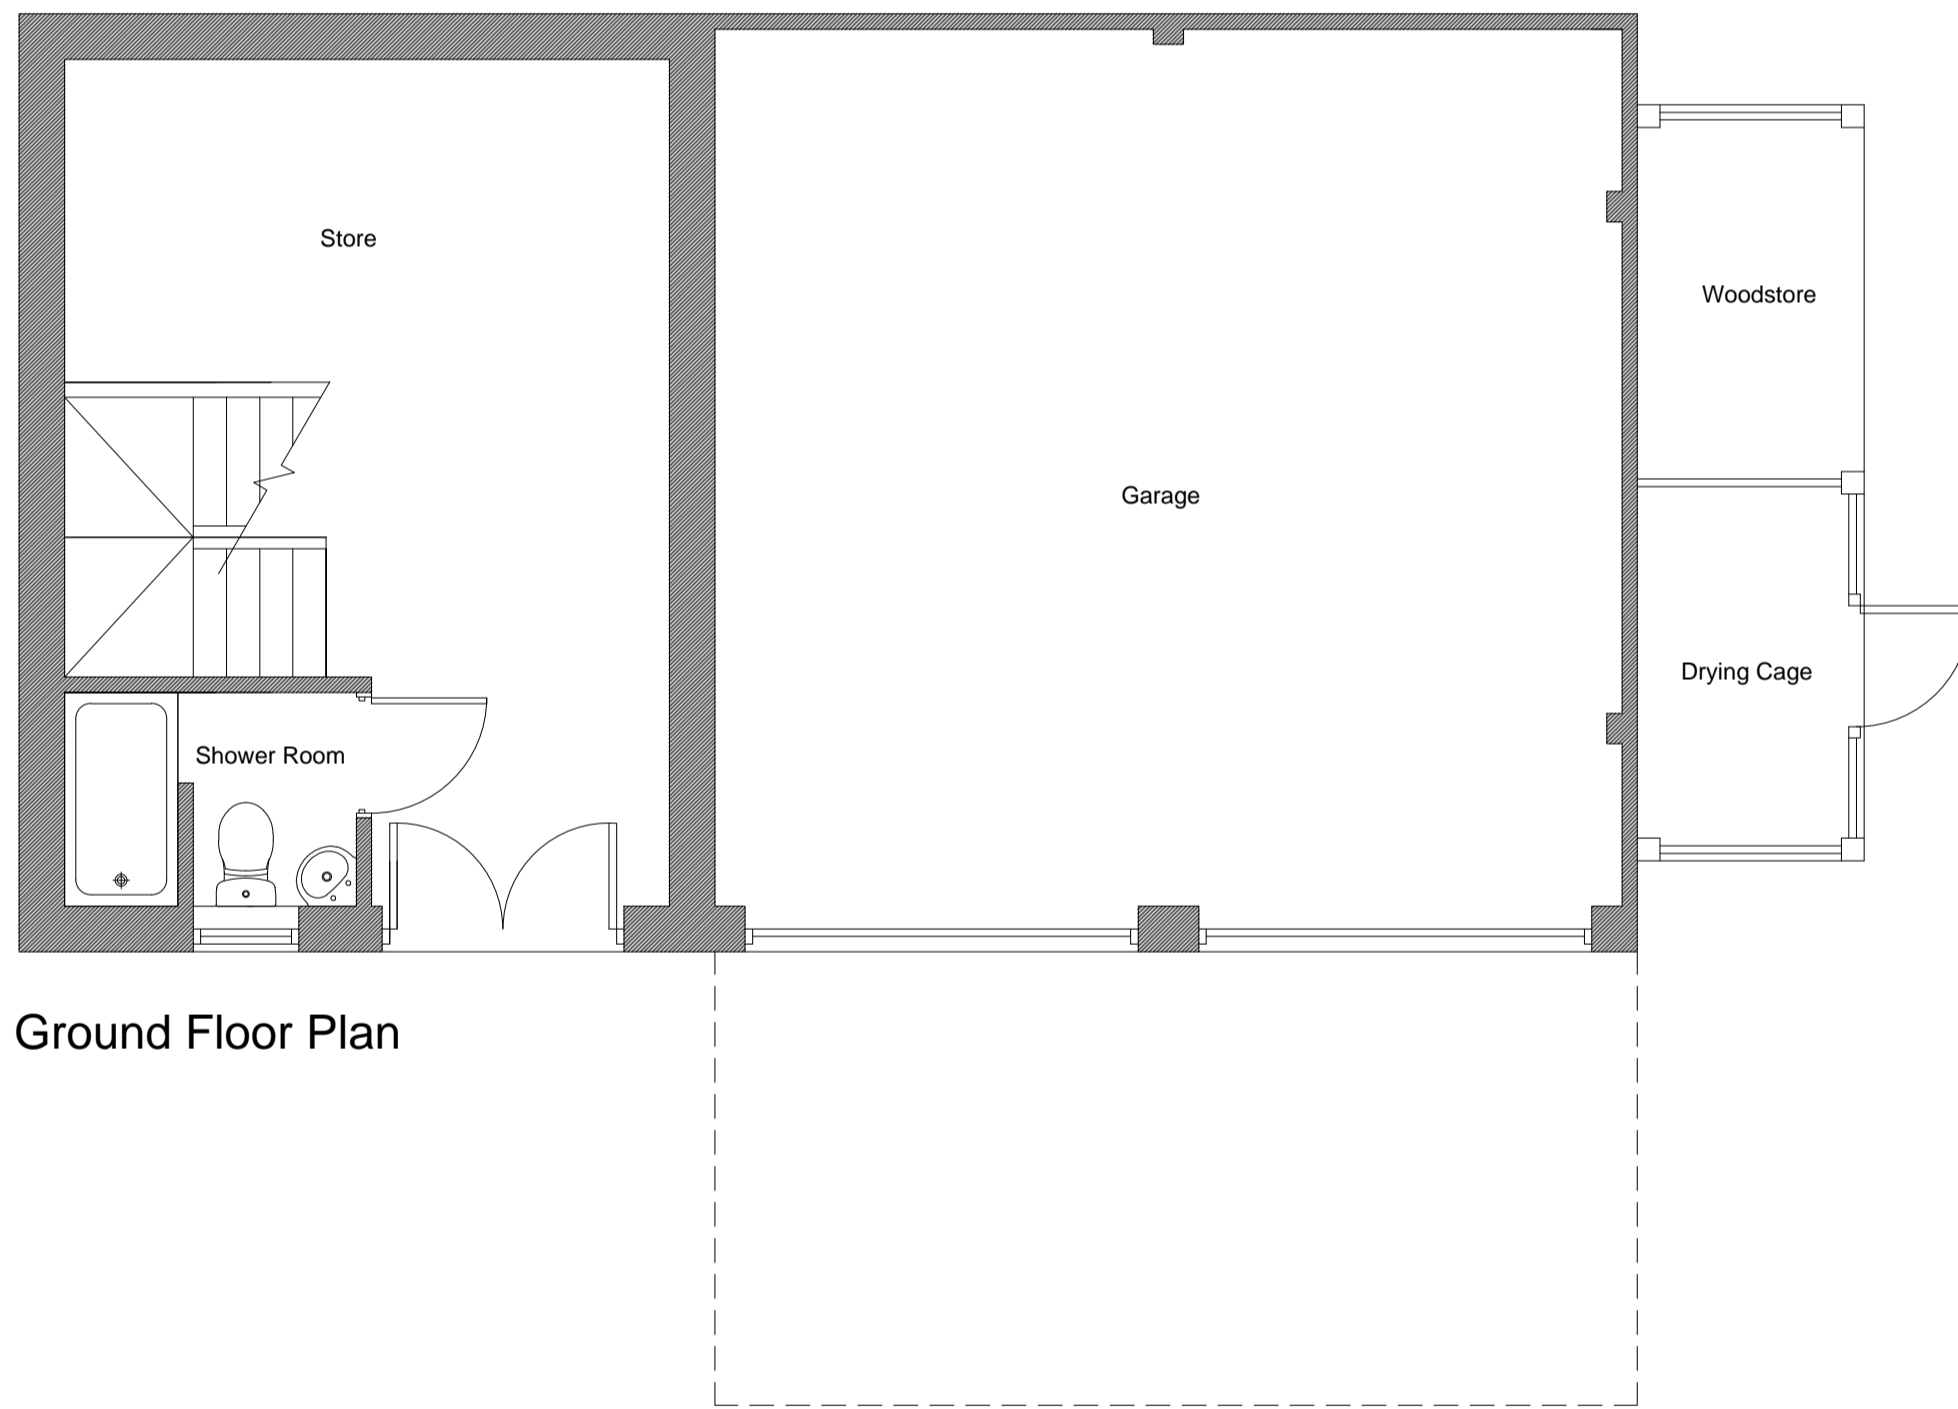


Ground Floor Plan

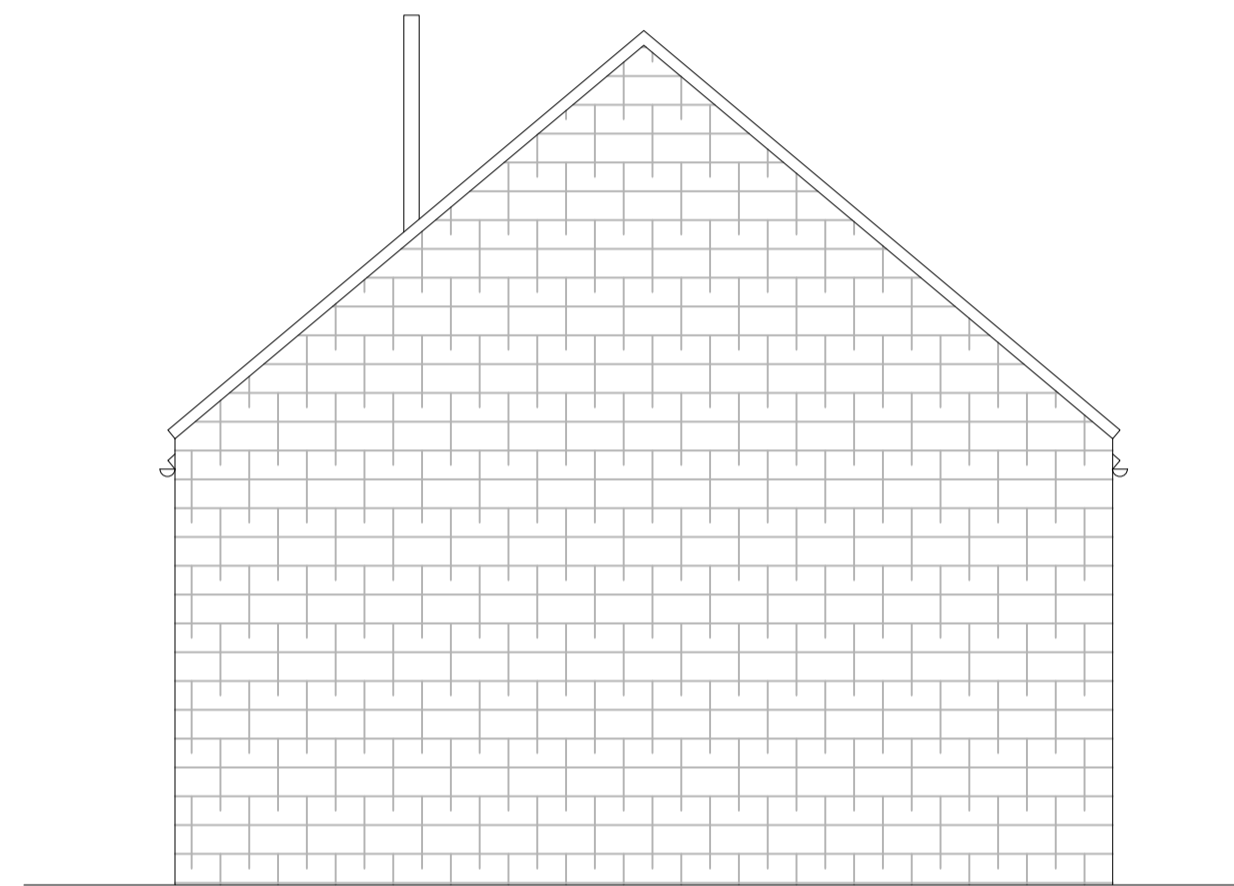


Side Elevation

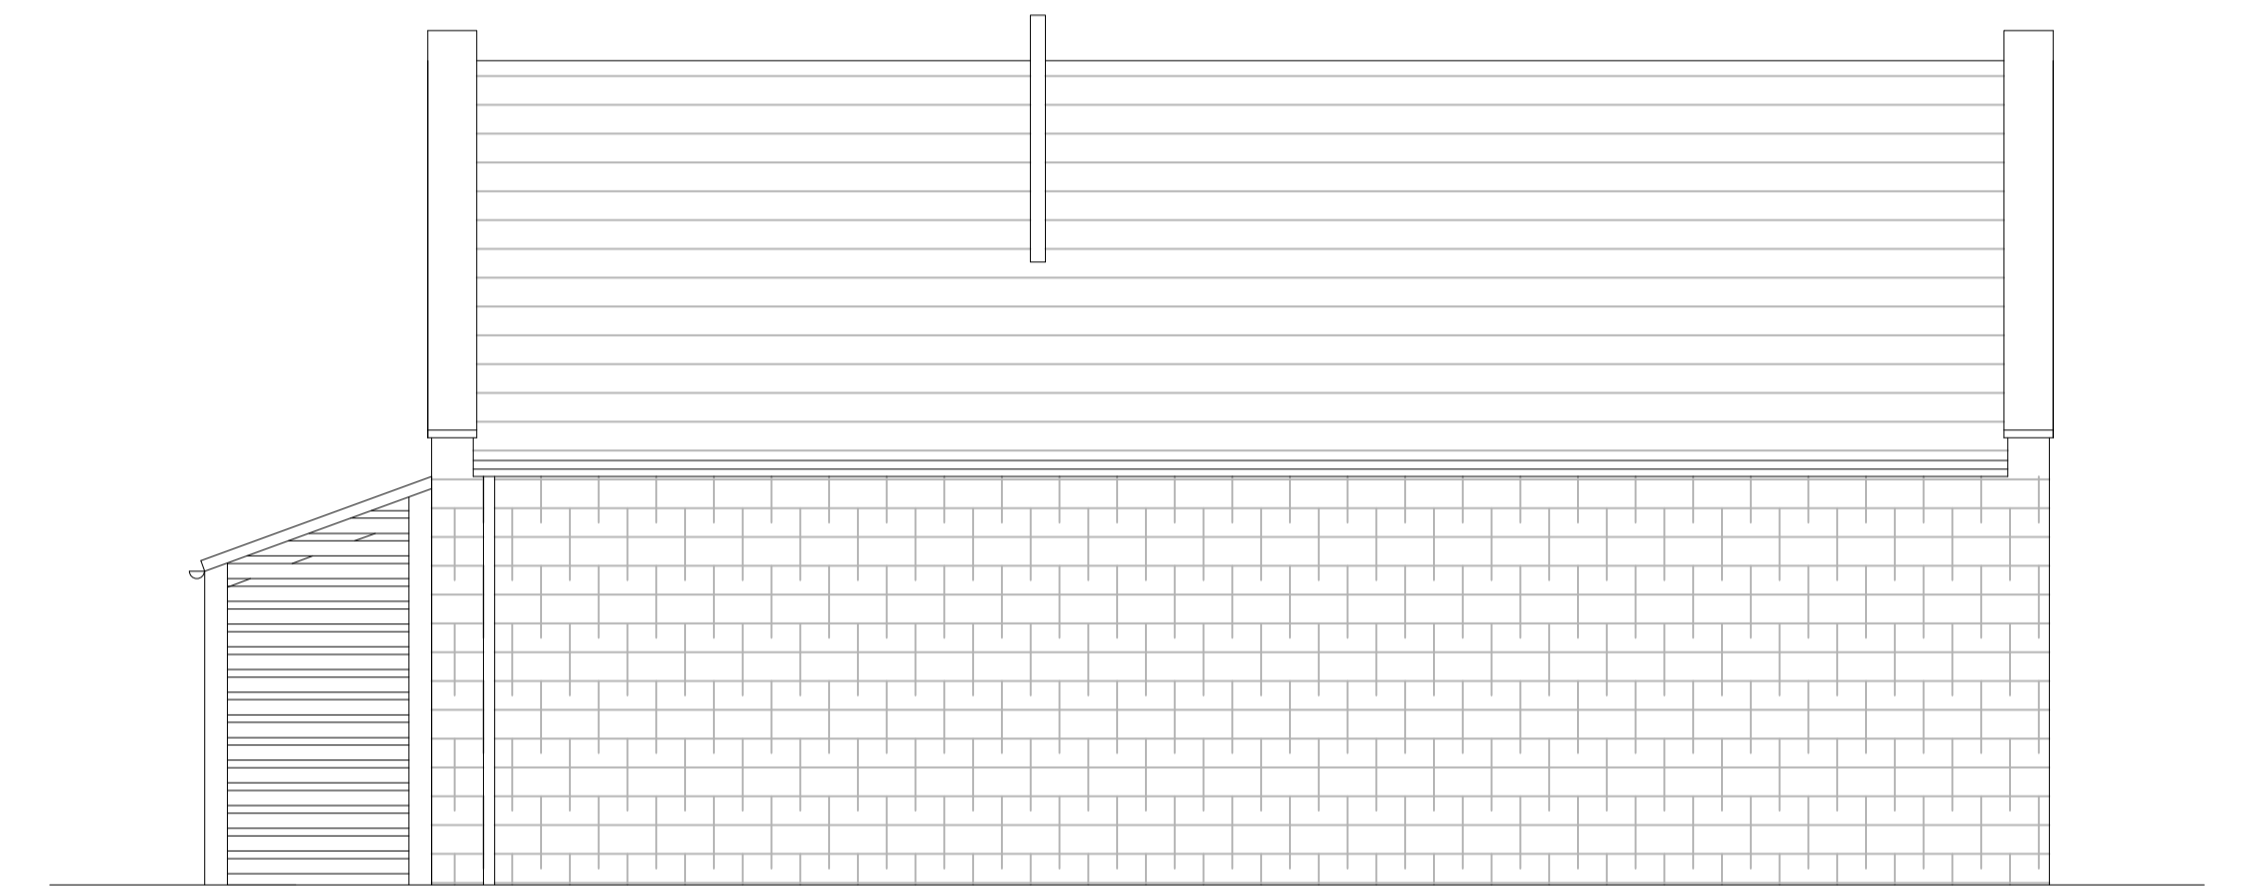

Rear Elevation

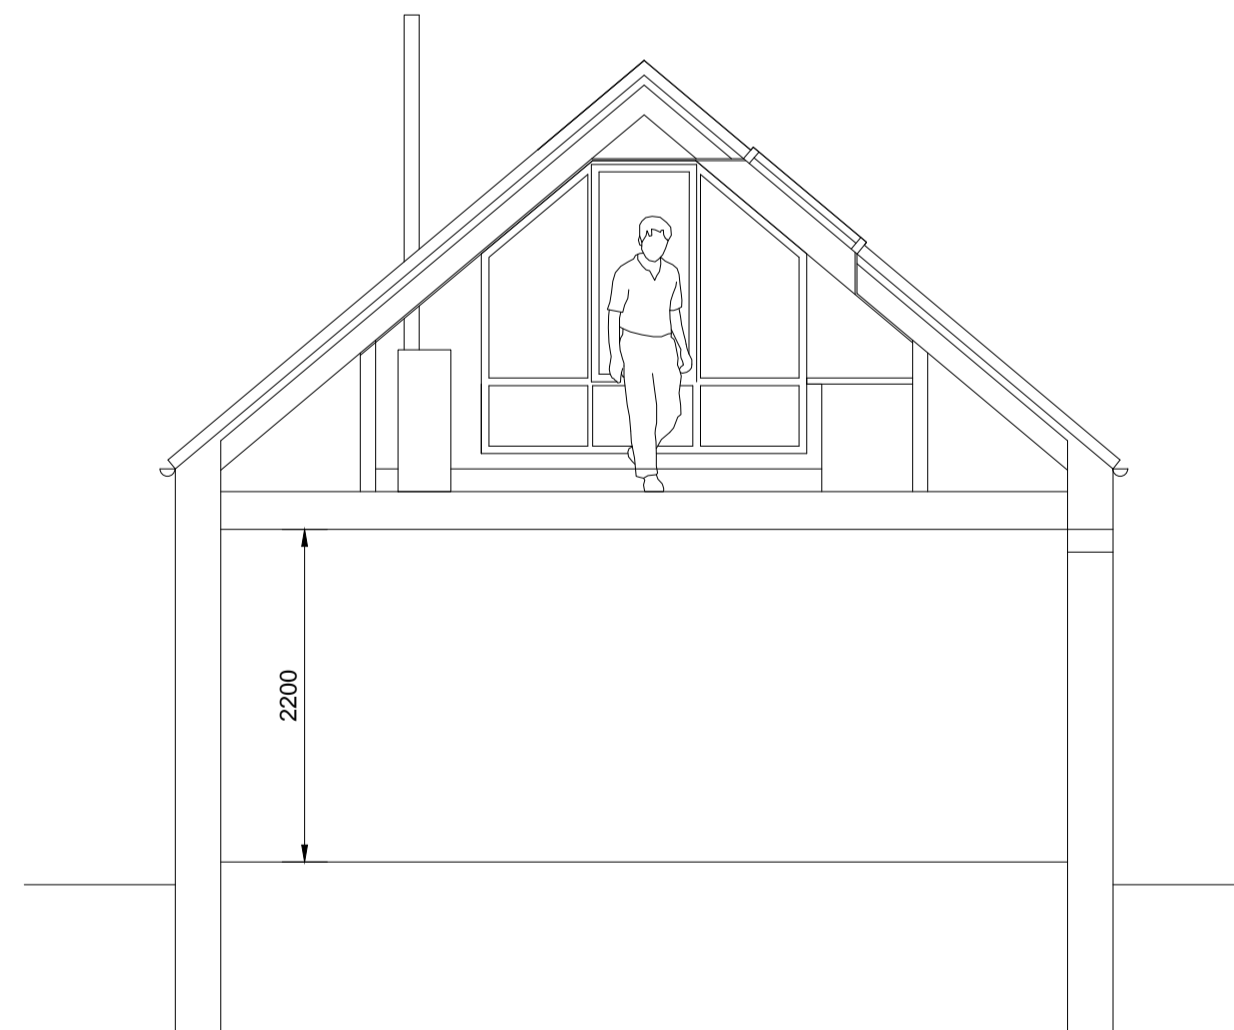

Section

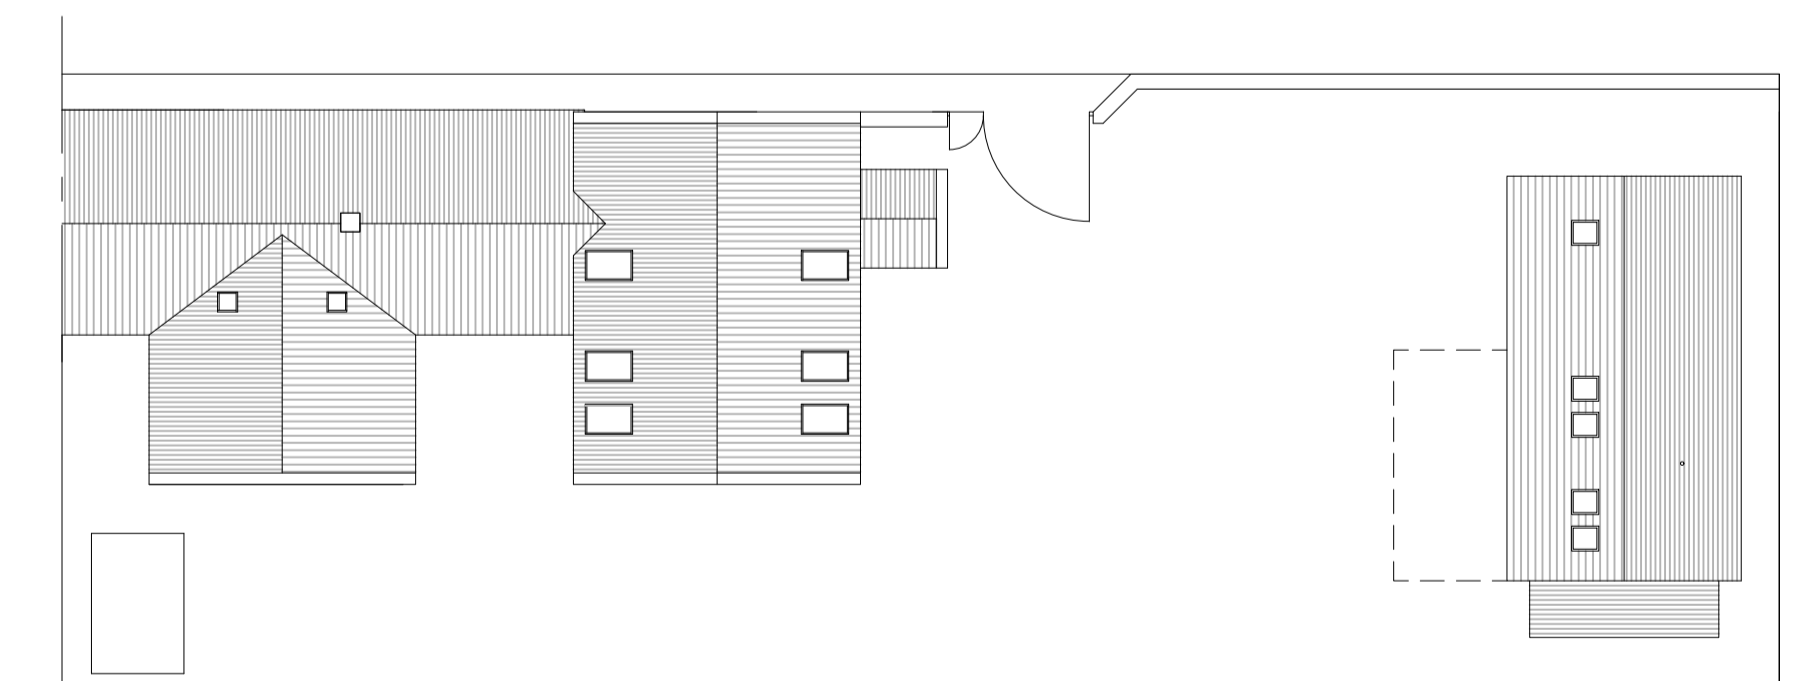

Roof Plan  
1:200

**GENERAL**  
All drawings / plans are to be read in conjunction with attached specification  
All dimensions are to be checked by the building contractor prior to the commencement of work and any discrepancies referred back to Plant Design NE Ltd  
Copyright of these plans remains under the ownership of Plant Design NE Ltd

**REVISIONS:**  
Rev A / 15.03.16 / DC / Client design  
Rev B / 21.03.16 / DC / Client design

**EXISTING AND PROPOSED MATERIALS:**  
**Walls:**  
Stone  
**Roofs:**  
Slate  
**Windows / Doors:**  
Upvc




**DRW. TITLE:**  
Garage  
**DRAWN BY:**  
CGS  
**DATE:**  
Feb 2016

**REV:**  
B  
**SCALE:**  
1:50 1:100  
**PAPER:**  
A1

**PROJECT:**  
House Extension & Garage  
**CLIENT:**  
Mr & Mrs A Pople

**PROJECT ADDRESS:**  
Havannah Cottage  
Alnham  
Northumberland

CONCEPT

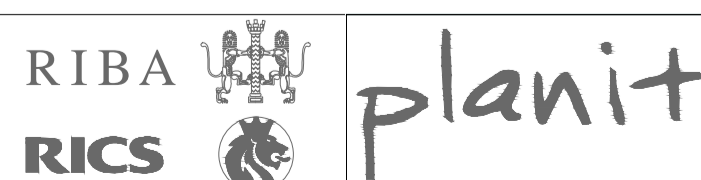

Plant Design (NE) Ltd  
23 The Rise, Carras Hill  
Ryhope, Sunderland  
SR2 0NQ  
t: 0191 523 6679  
e: info@plantdesign.uk.com  
w: www.plantdesign.uk.com