

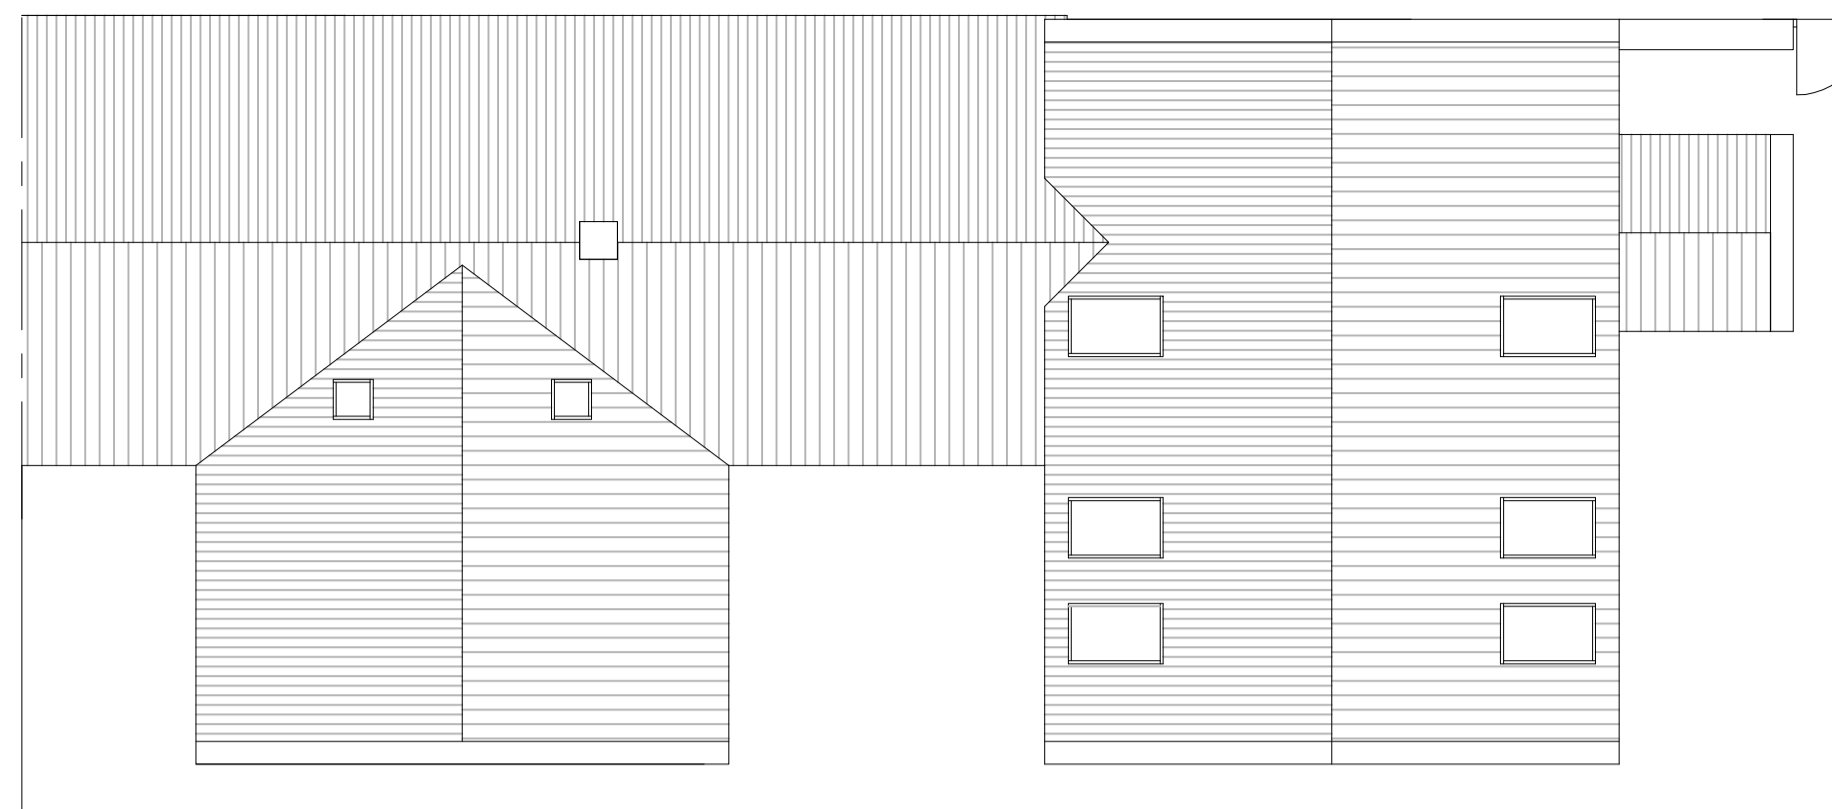
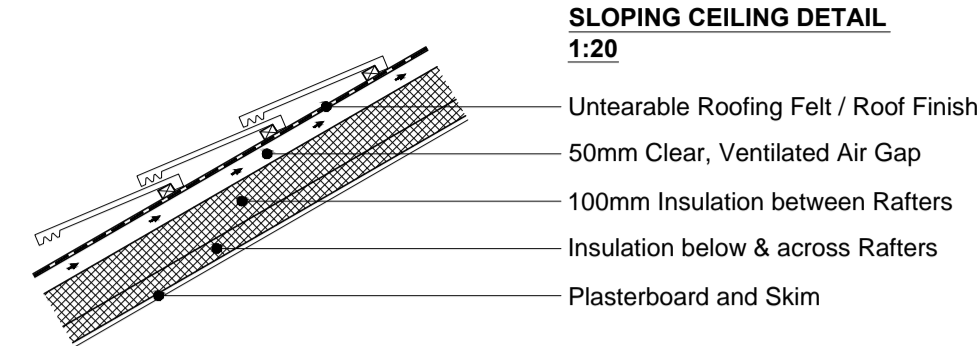



First Floor Plan

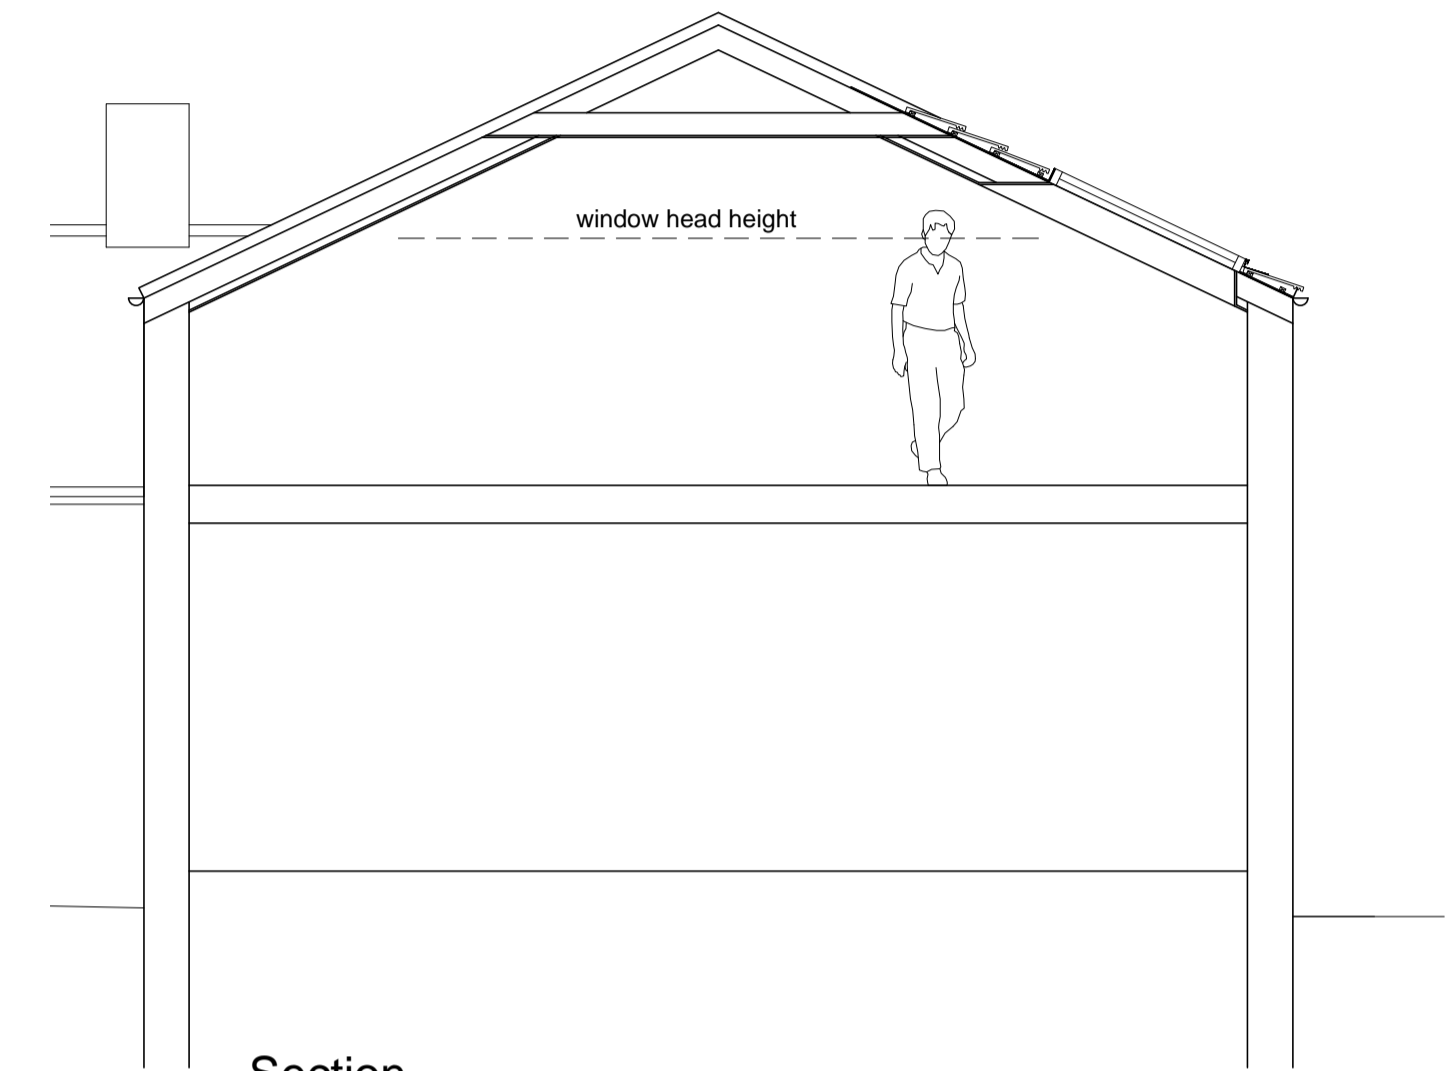


Roof Plan

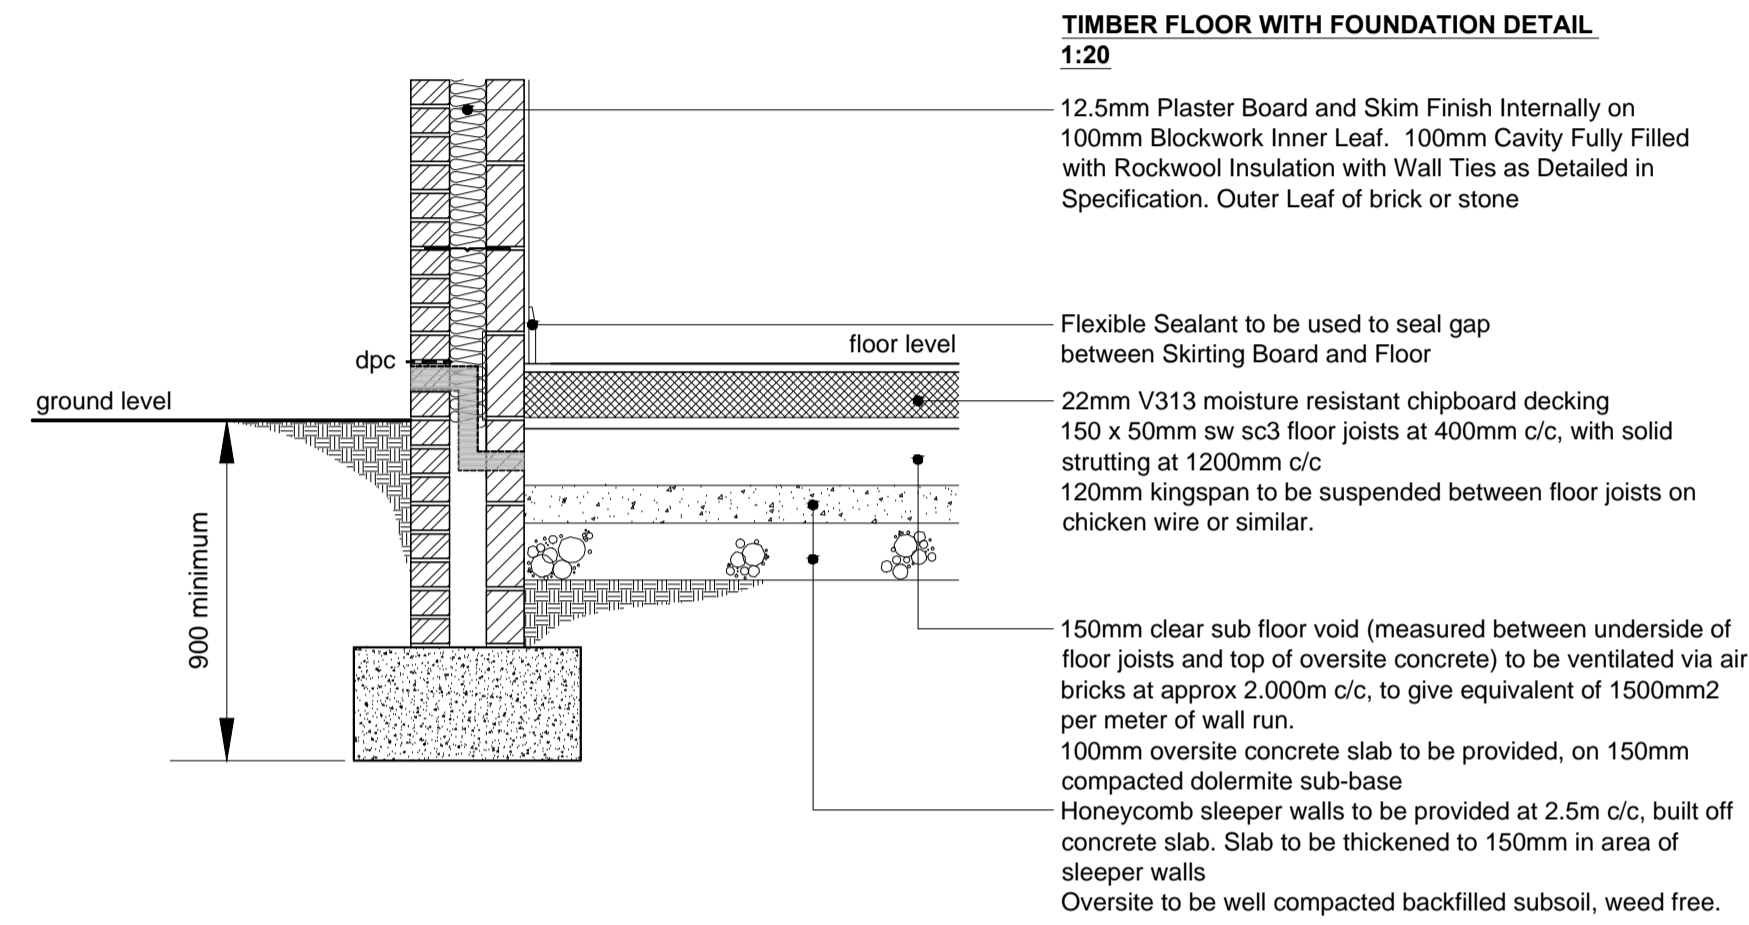

Section

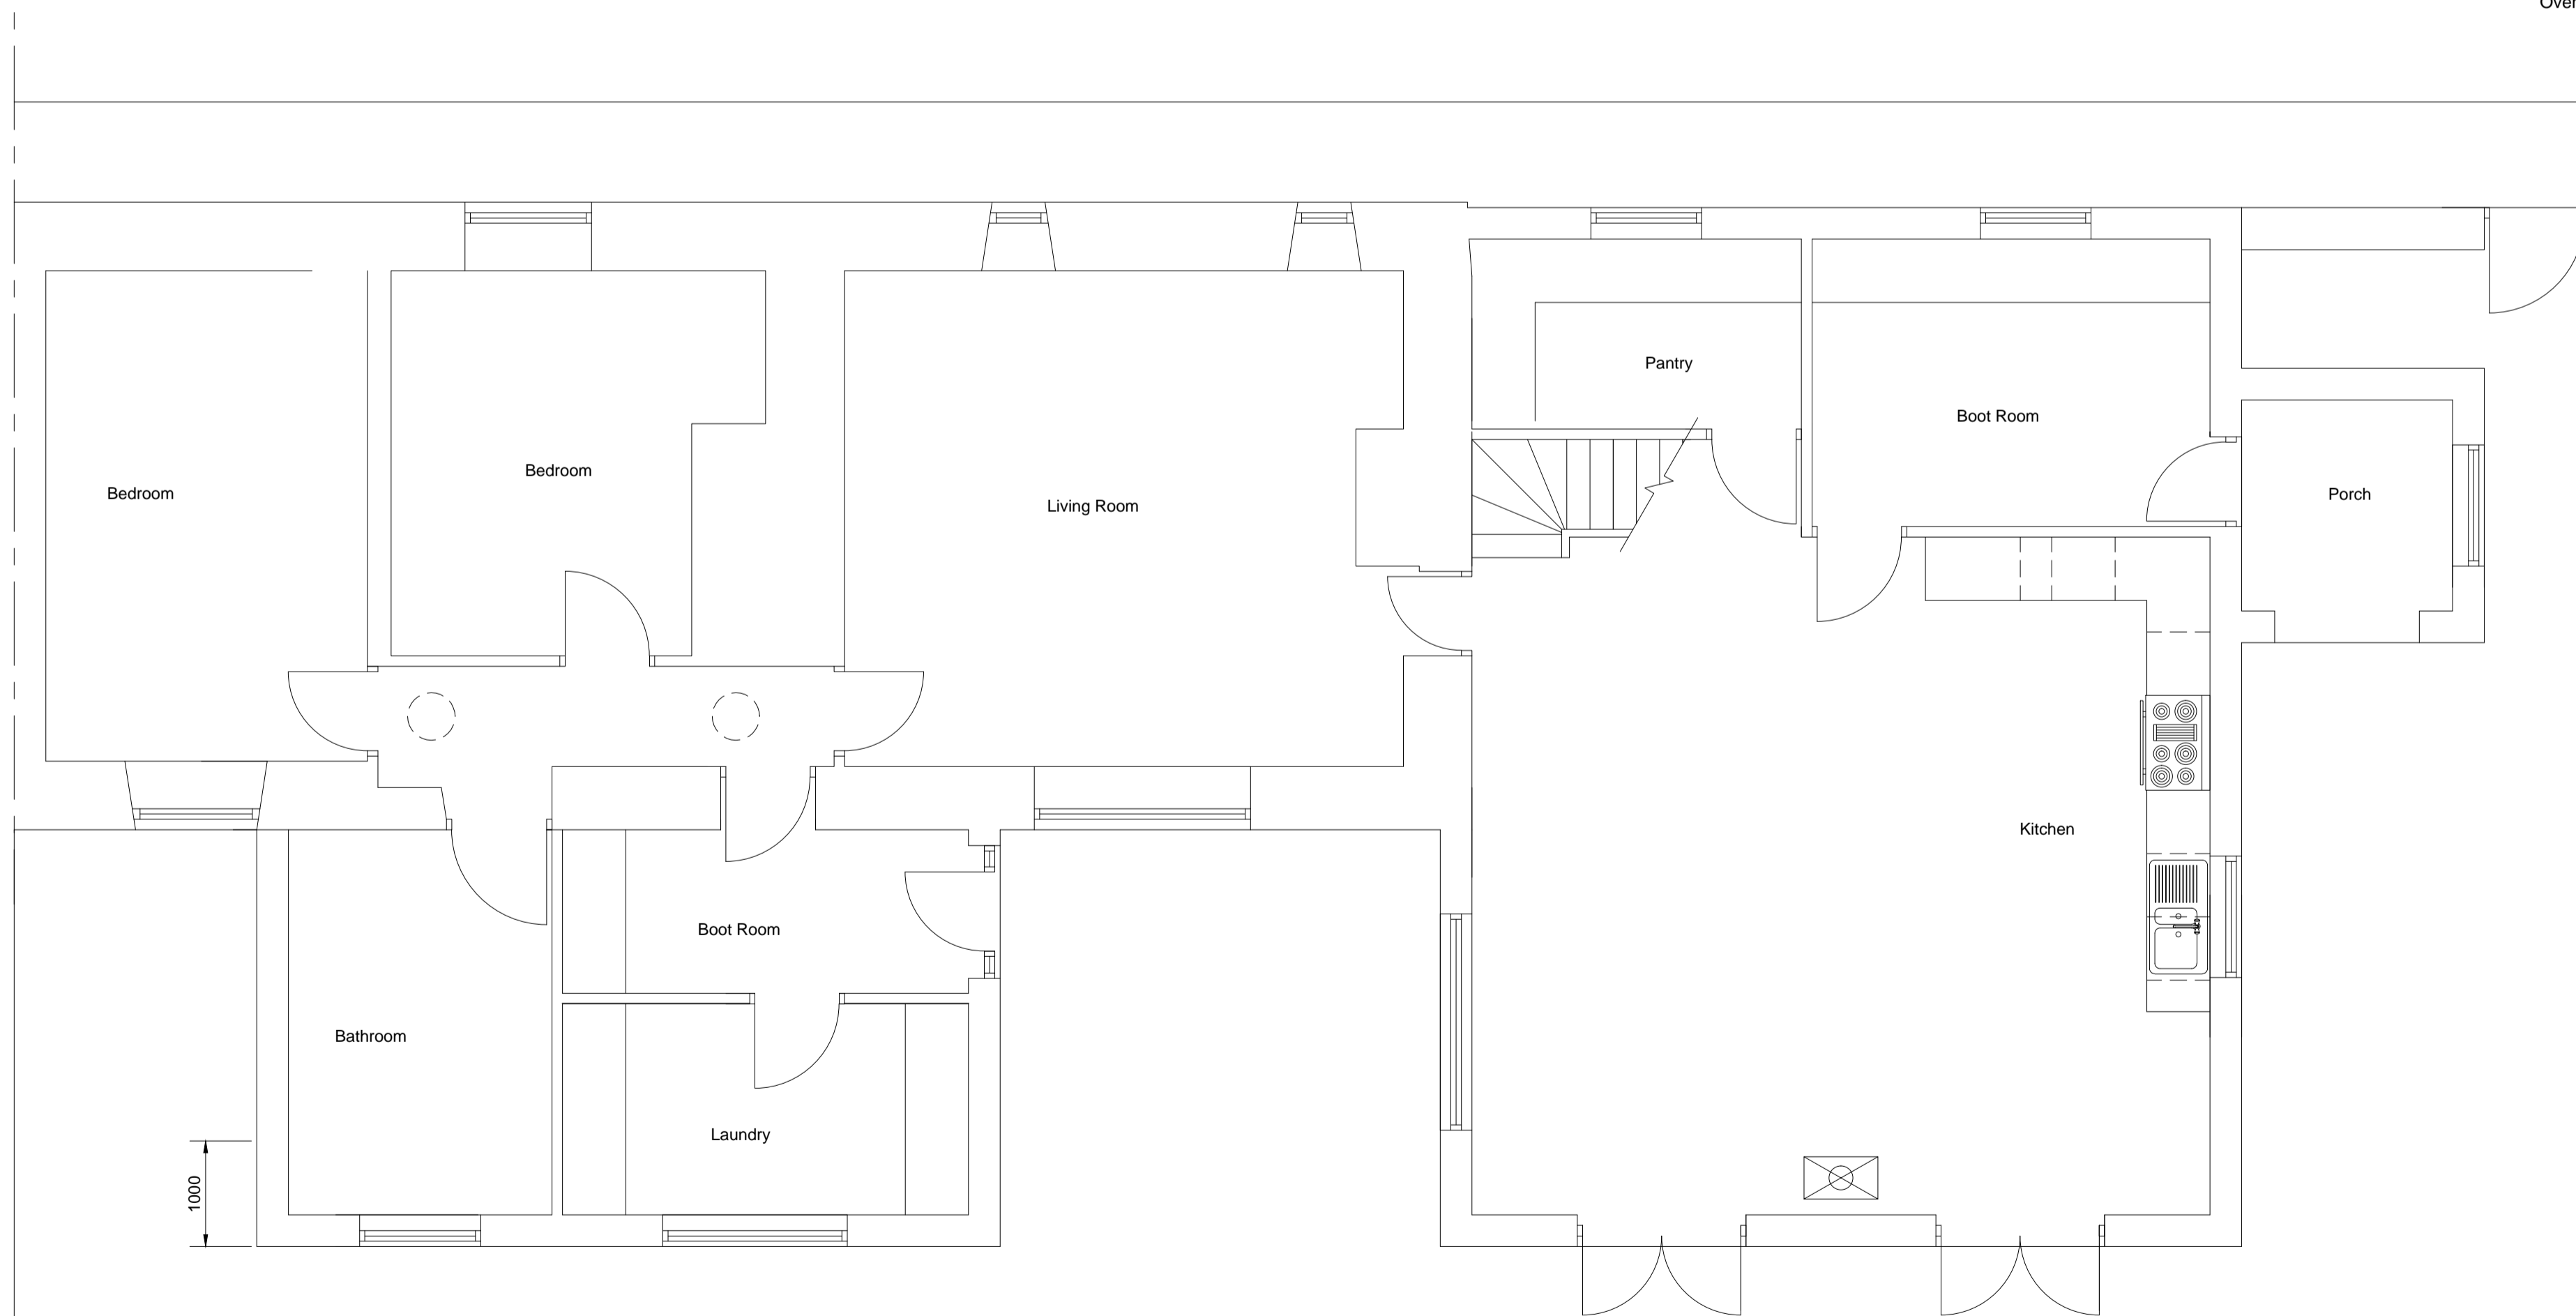


Ground Floor Plan

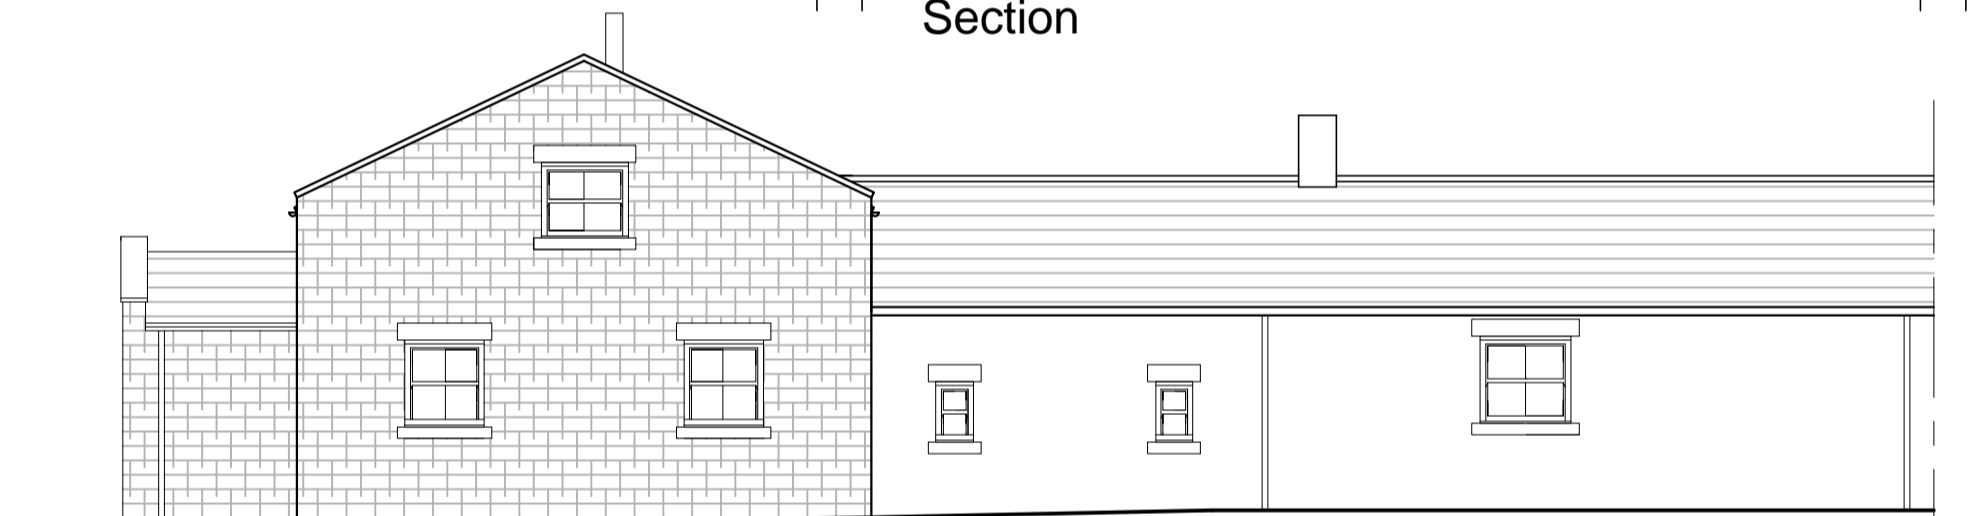


Front Elevation



Side Elevation

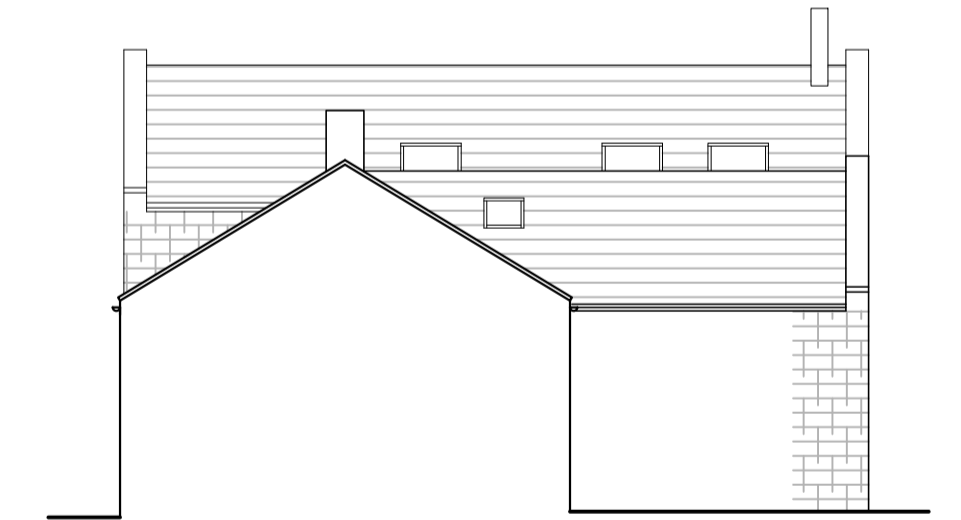

Side Elevation

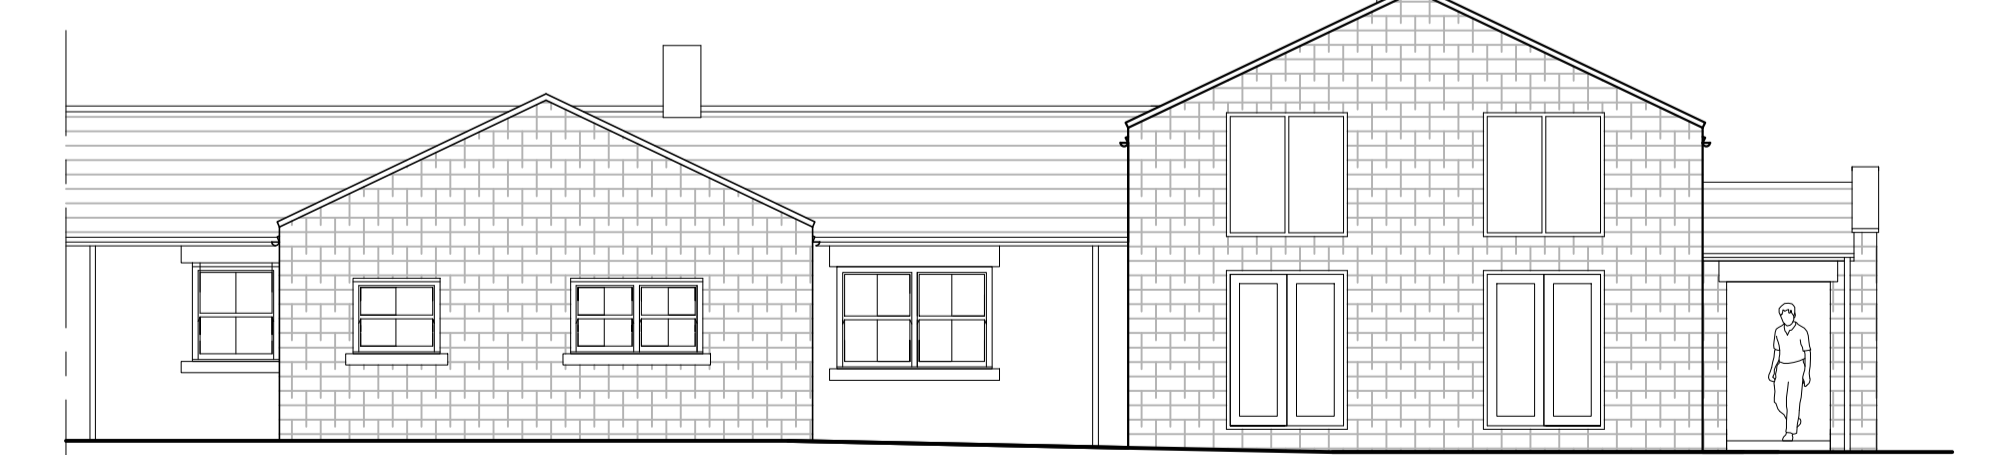

Rear Elevation

GENERAL
All drawings / plans are to be read in conjunction with attached specification
All dimensions are to be checked by the building contractor prior to the commencement of work and any discrepancies referred back to Plant Design NE Ltd
Copyright of these plans remains under the ownership of Plant Design NE Ltd

REVISIONS:
Rev A / 15.03.16 / DC / Client design
Rev B / 21.03.16 / DC / Client design

EXISTING AND PROPOSED MATERIALS:
Walls:
Stone
Roofs:
Slate
Windows / Doors:
Upvc




DRW. TITLE:
Proposed Plan
DRAWN BY:
CGS
DATE:
Feb 2016

DRW No:
NMB/MI/200
REV:
B
SCALE:
1:50 1:100
PAPER:
A1

PROJECT:
House Extension & Garage
CLIENT:
Mr & Mrs A People

PROJECT ADDRESS:
Havannah Cottage
Alnham
Northumberland

CONCEPT

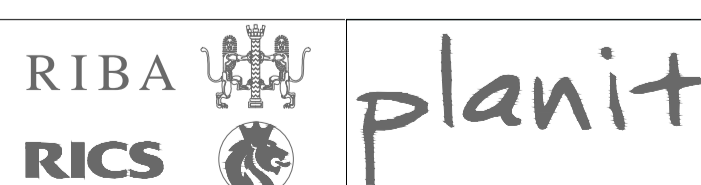

Plant Design (NE) Ltd
23 The Rise, Carras Hill
Ryhope, Sunderland
SR2 0NQ
t: 0191 523 6679
e: info@plantdesign.uk.com
w: www.plantdesign.uk.com

Plant Design (NE) Ltd
23 The Rise, Carras Hill
Newcastle Upon Tyne
NE20 9LH
t: 0845 604 3757
e: info@plantdesign.uk.com
w: www.plantdesign.uk.com