


PART EXISTING GROUND FLOOR PLAN
Scale 1:100

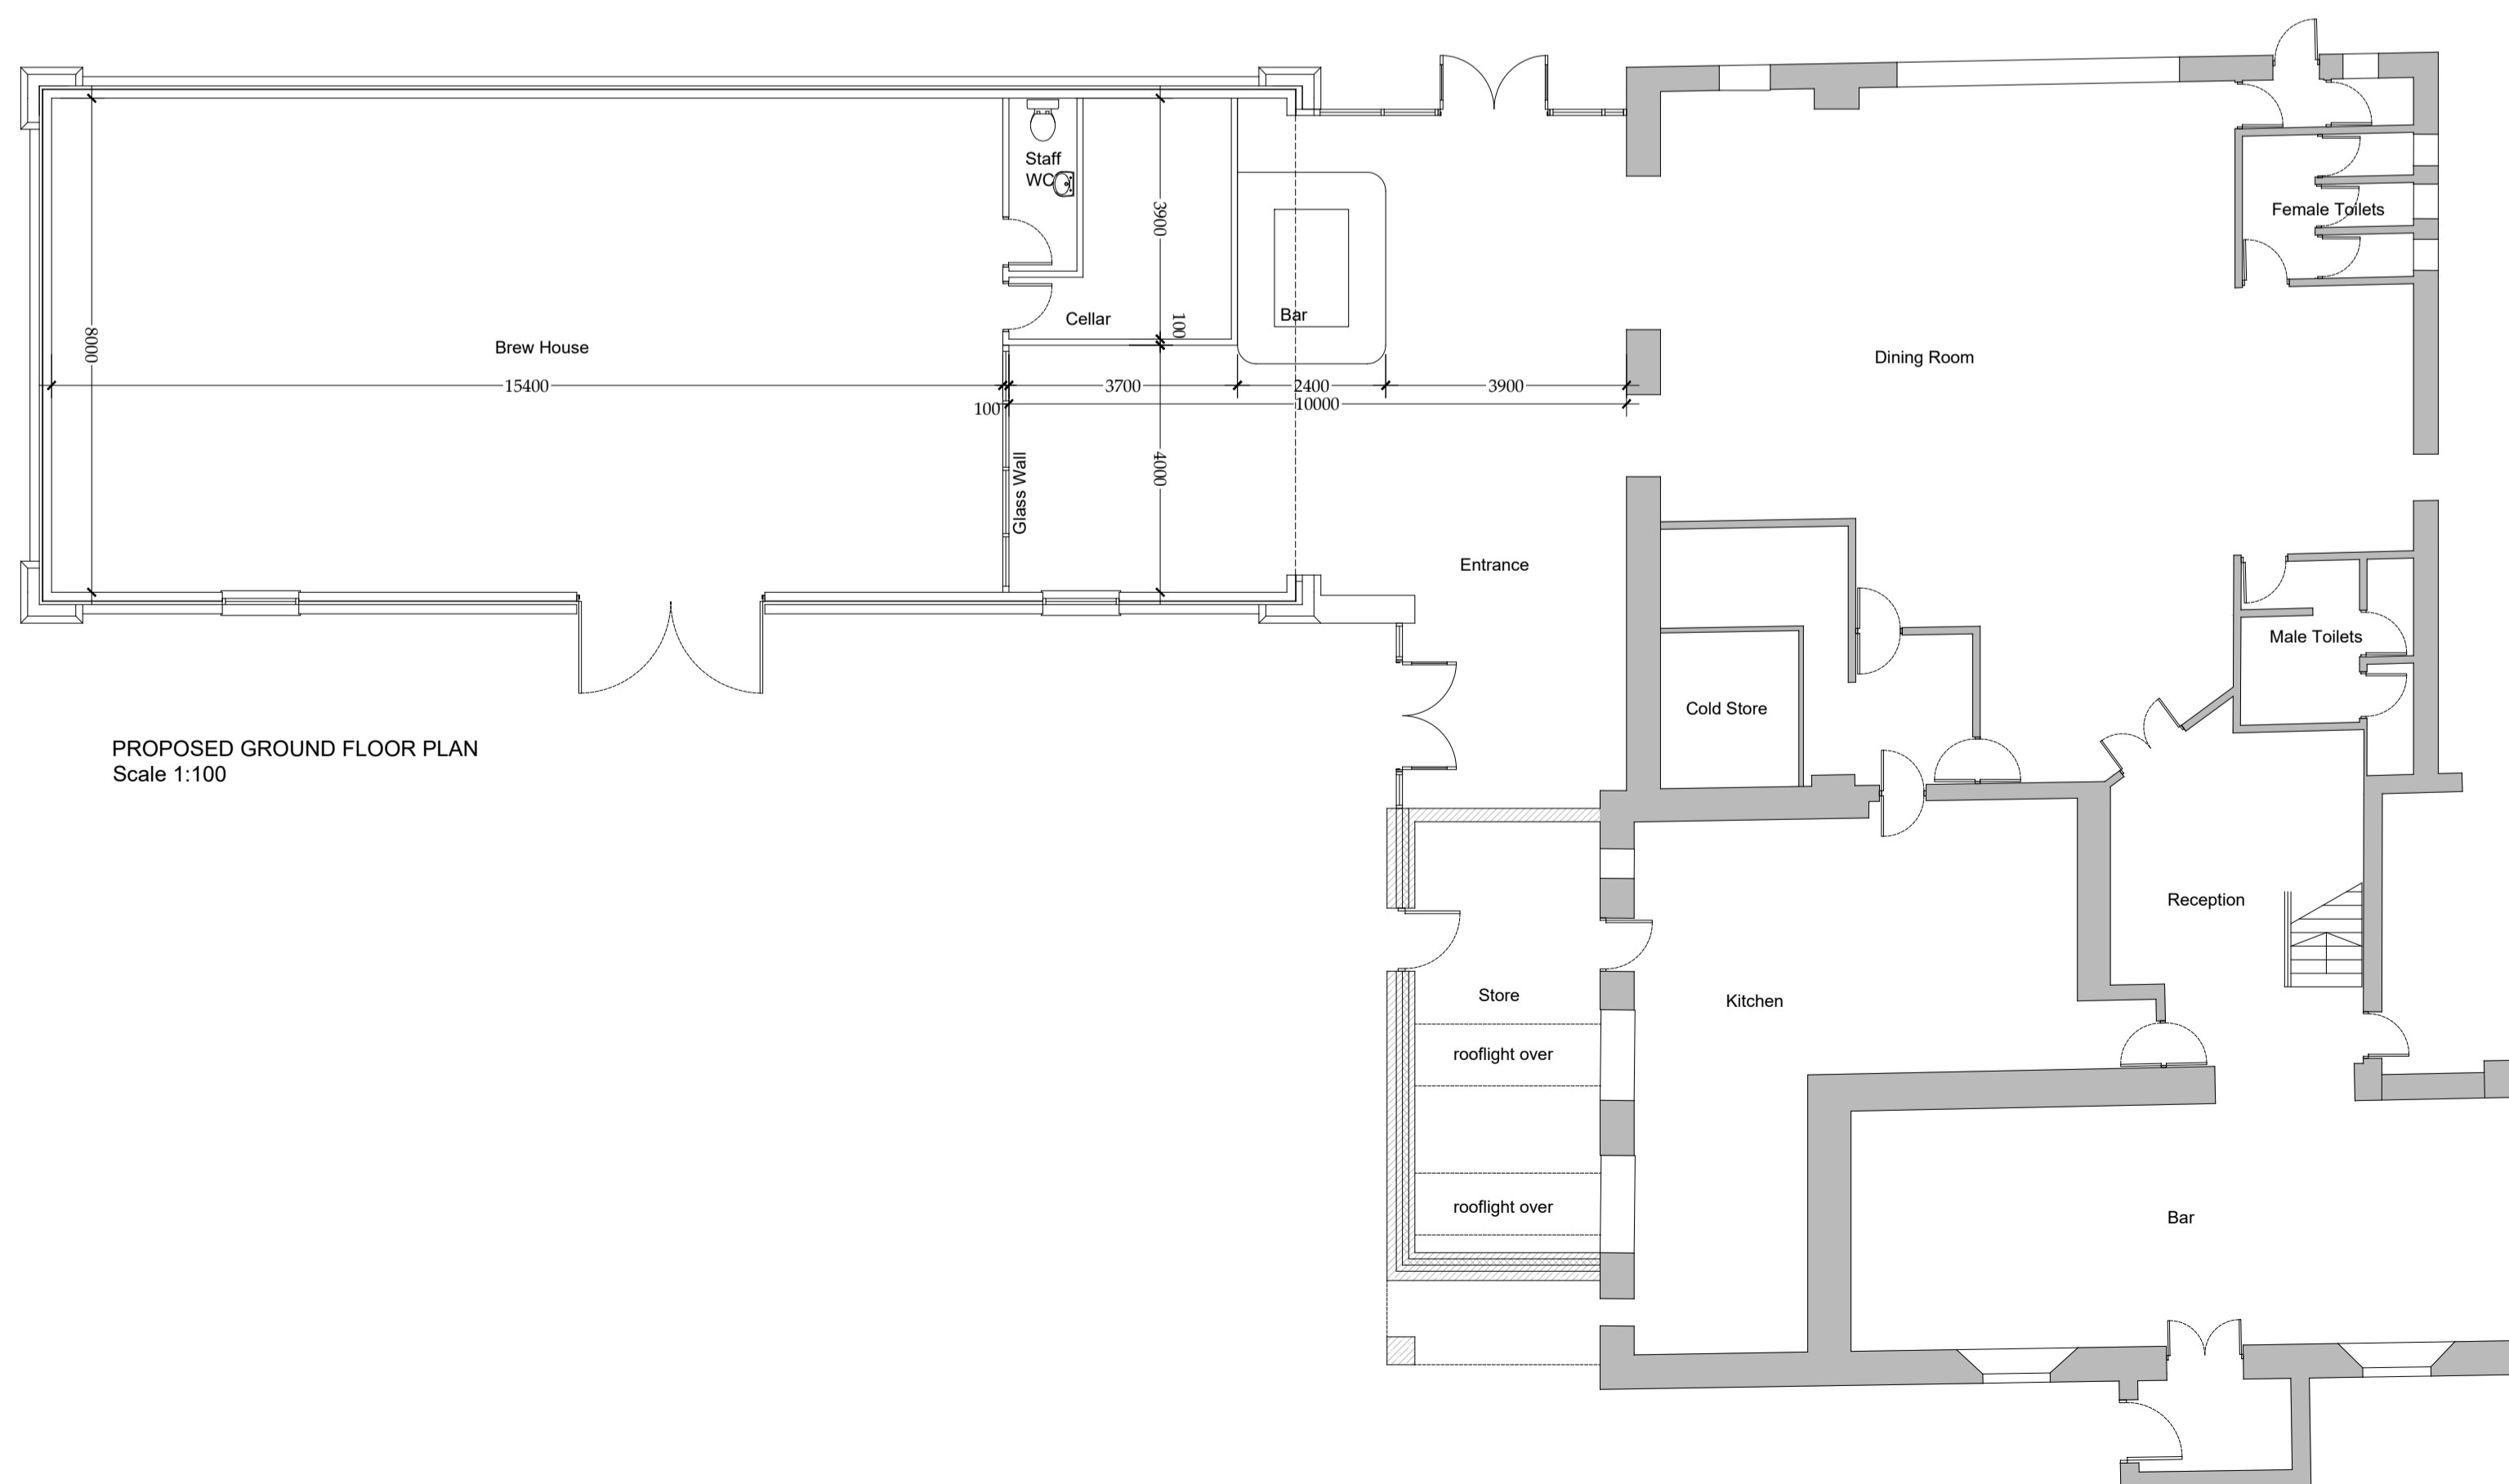

PROPOSED GROUND FLOOR PLAN
Scale 1:100

The contractor is to check and verify all building and site dimensions, levels and sewer invert levels at connection points before commencing work.

This drawing is to be read with and checked against structural and specialist drawings provided for the work.

The contractor is to comply in all respects with the current Building Regulations whether specifically stated on the drawings or not.

This drawing and the building works depicted are the copyright of Currie and Currie LLP and may not be reproduced except by permission.

EXTENT OF SITE TO WHICH PLANNING APPLICATION RELATES OUTLINED IN RED THUS

REV C - 01.11.2016 - DRAWING LAYOUT UPDATED
REV B - 16.09.2016 - MICRO BREWERY LAYOUT REVISED
REV A - 17.05.2016 - WINDOWS TO NEW STORE OMITTED
REVISION:

CLIENT :
TWICE BREWED LLP

PROJECT :
**PROPOSED MICRO BREWERY AND RECEPTION AREA AT:
TWICE BREWED PUBLIC HOUSE
MILITARY ROAD
NORTHUMBERLAND
NE47 7AN**

DRAWING TITLE :
FLOOR PLANS

DRAWING STATUS :
PLANNING

currie + currie
architecture

**Beaufront Park, Anick Road
Hexham, NE46 4TU**

Tel: 01434 600570 E-Mail: g@currieandcurrie.com

Drawn By CW	Checked By GC	Scale : 1:100 @ A1 1:200 @ A3	Date : May 2016	Rev : C
----------------	------------------	-------------------------------------	--------------------	------------

Drawing No:
CC/16/TWBDBY/1001