



The contractor is to check and verify all building and site dimensions, levels and sewer invert levels at this drawing is to be read with and checked against structural and specialist drawings provided for the work. The contractor is to comply in all respects with the current Building Regulations whether specifically stated on the drawings or not. This drawing and the building works depicted are the contractor's responsibility and may not be reproduced except by permission.

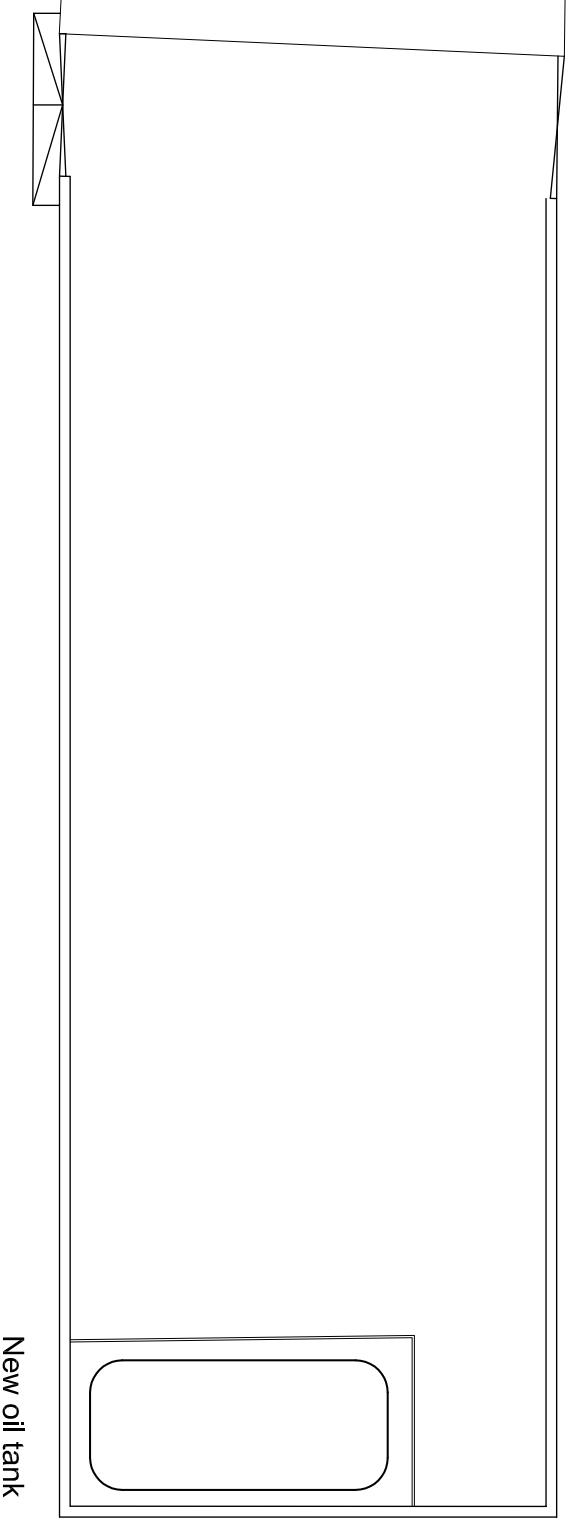

Proposed Boundary Fence Floor Plan

Scale 1:50

New post and rail timber fence

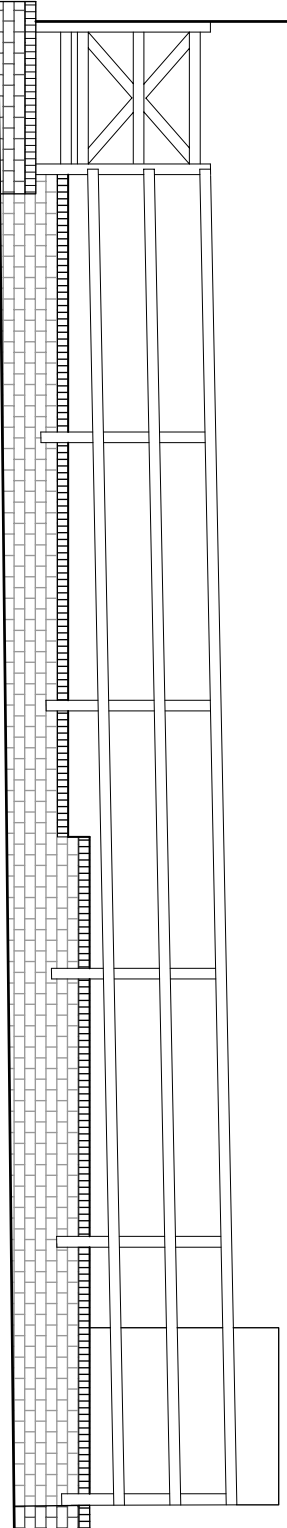

Proposed Boundary Fence Elevation

Scale 1:50

Client:

Ms J Blackie

Project:

Dovecote Cottage

Drawing Title:

Proposed New Oil Tank Location & Proposed Fence Boundary Plan & Elevation

Timsmorris
 Building Consultancy & Design

T 01434 606 500
 F 01434 607 100
 E enquiries@timsmorris.co.uk

Timsmorris Ltd
 1a Mead Market
 Heckham
 Northumberland
 NE46 1NF

Scale	1:50@A3	Drawn By	LA	Drwg No.	160069-30
Date	Dec 2016	Revision			

A3