



DO NOT SCALE FROM THIS DRAWING: ALL DIMENSIONS TO BE CHECKED ON SITE
 ANY ERRORS OR DISCREPANCIES TO BE REPORTED TO THE ARCHITECT IMMEDIATELY.
 SITE INFORMATION SUPPLIED BY THIRD PARTIES CANNOT BE GUARANTEED FOR ACCURACY. ALL FEATURES AND DIMENSIONS ARE SUBJECT TO CONFIRMATION BY LEGAL, SERVICE AND UTILITY DOCUMENTATION AND DETAILED TOPOGRAPHICAL SURVEY.
 COPYRIGHT RETAINED BY HUGH MASSEY ARCHITECTS (HMA NE LTD)

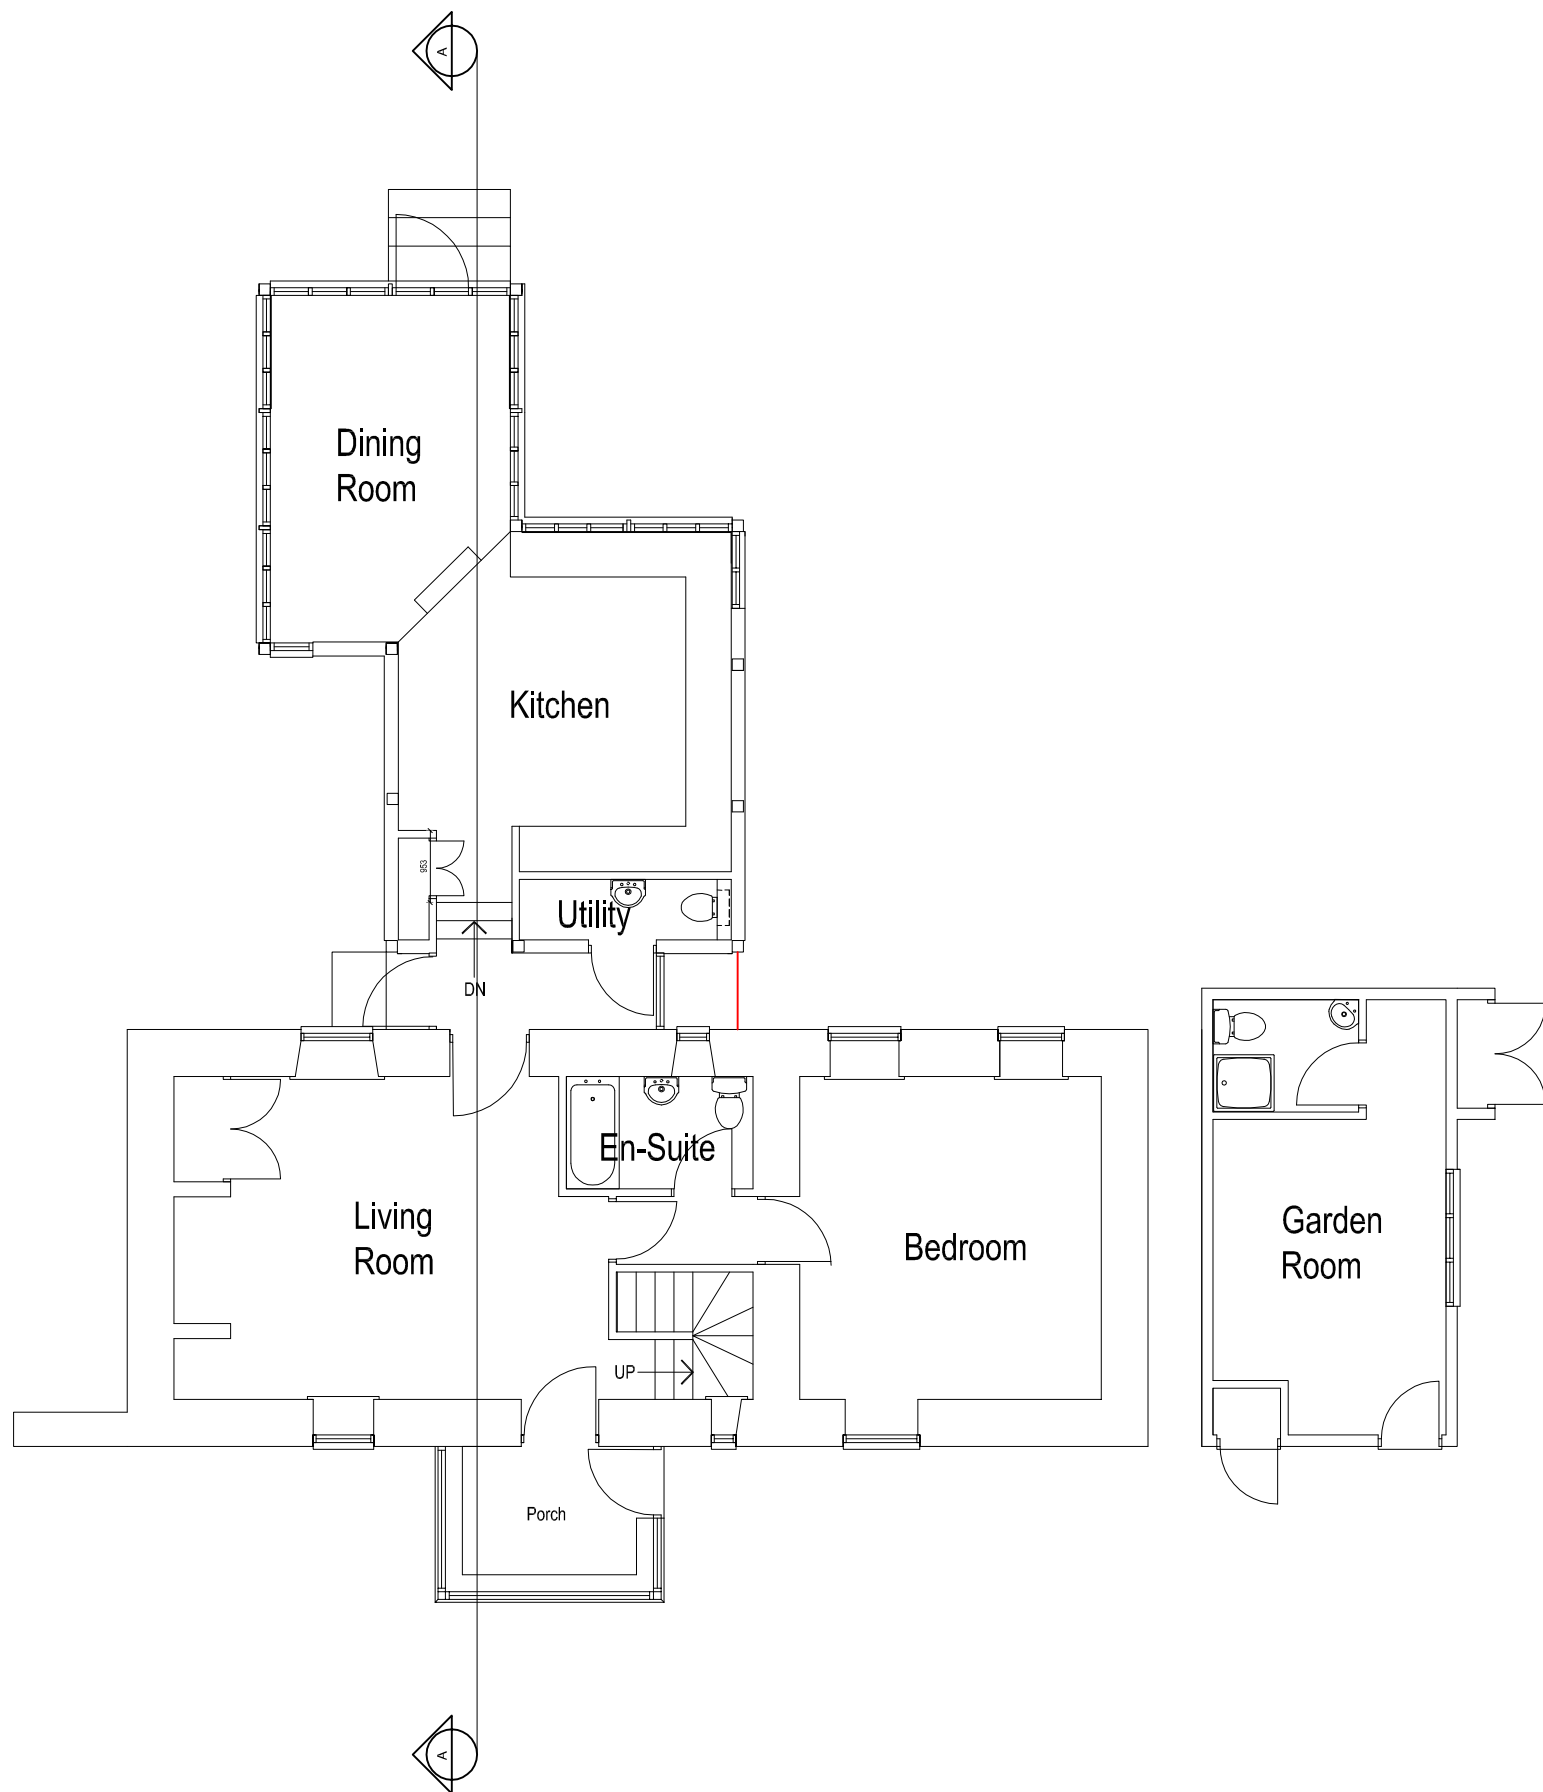

Hugh Massey Architects, Planning & Landscape Consultants

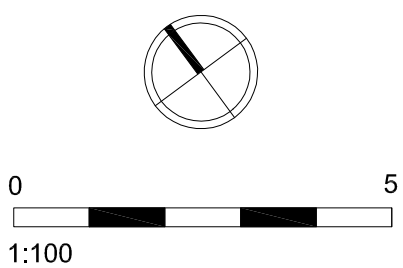

REVISIONS	PROJECT:	Lonning House Elsdon Northumberland NE191BS	<small>designhaus, 205 Park Road, South Moor, Stanley, Co.Durham, DH9 7QE t: 01207 280095 f: 01207 280531 e: centraladministration@hughmasseyarchitects.co.uk</small>		
	DRAWING:	Existing Ground Floor Plan	SCALE:	PAPER:	DRAWN:
	CLIENT:	Mr P Bauckhan	1:100	@A3	DO
JOB NO:	DRAWING NO:	REVISION:	ORINATION DATE:	DRAWING STATUS:	CHECKED:
1611	000_03		21-09-2016		HMA