


This document is to be read with the elevations, levels and section notes at construction points before commencing work. This drawing is to be read with and checked against structural and specialist drawings provided for the work. The contractor is to comply in all respects with the current Building Regulations where applicable based on the drawings or not. The copyright of Currie and Currie LLP and may not be reproduced without permission.


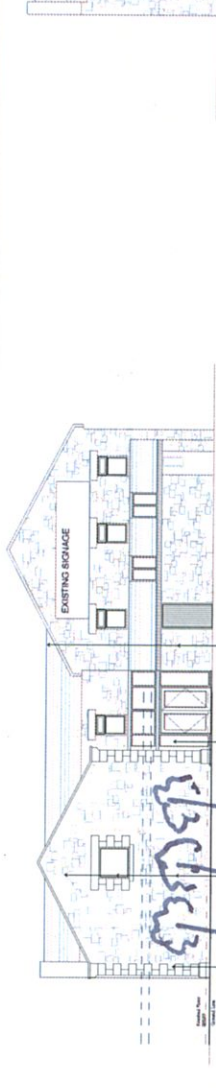


Handwritten notes:
 HAZEL
 GUEZERA / OSE
 MIXTURE
 HAZEL
 10 MAY


Proposed East Elevation



Proposed North Elevation

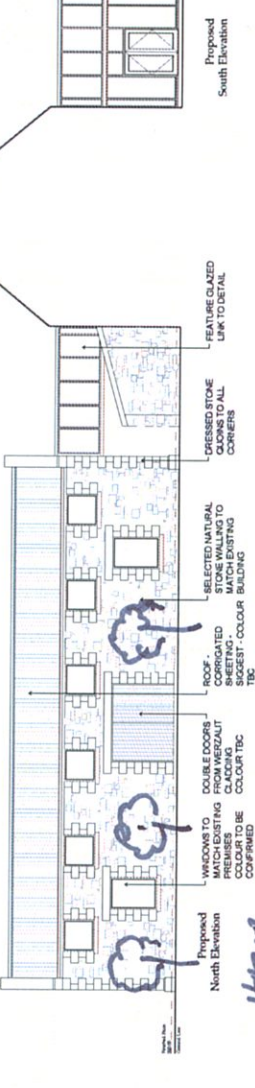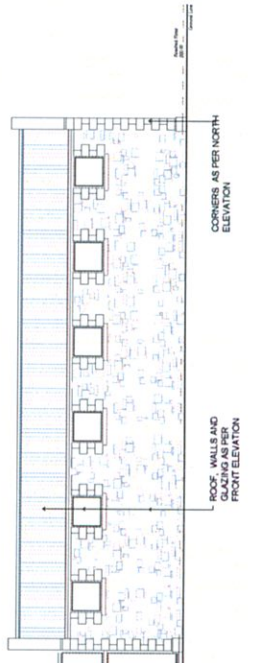

Proposed North Elevation

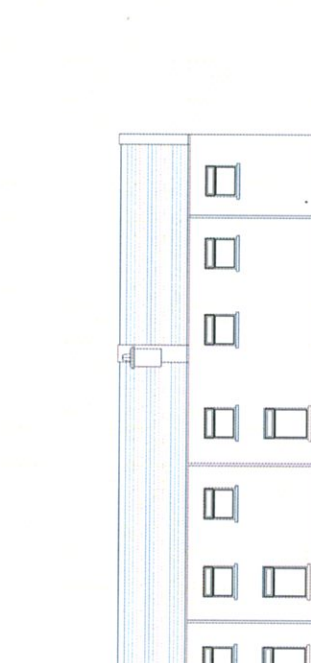

Proposed South Elevation Context Elevation

REV B - 15.08.2018 - MICRO BREWERY ELEVATIONS REVISED
 REV A - 17.02.2018 - WINDOWS TO NEW STORE OMITTED
 FEEDBACK

CLIENT: TWICE BREWED LLP
 PROJECT: PROPOSED MICRO BREWERY AND RECEPTION AREA AT: TWICE BREWED PUBLIC HOUSE, MILITARY ROAD, NORTHUMBERLAND, NE47 7AN

DRAWING TITLE: ELEVATIONS
 DRAWING STATUS: PLANNING

CURRIE + CURRIE
 architecture

Beaufort Park, Anick Road
 Hebbam, NE46 4TU
 Tel: 0151 4900757 E-Mail: info@currieandcurrie.com
 Date: 15.08.18
 Scale: 1:100 @ A1
 1:250 @ A2
 Drawn by: CC/16/TWB/DBY/1002
 Checked by: DB
 Date: 15.08.18