

Contractors must check all dimensions on site. Only figured dimensions are to be worked from. Discrepancies are to be reported immediately.

Notes:



South Elevation




East Elevation

New natural slate roof covering on insulated timber structure.

New insulated timber framed wall structure with horizontal timber cladding to match existing.

New timber frame windows & doors to match existing.

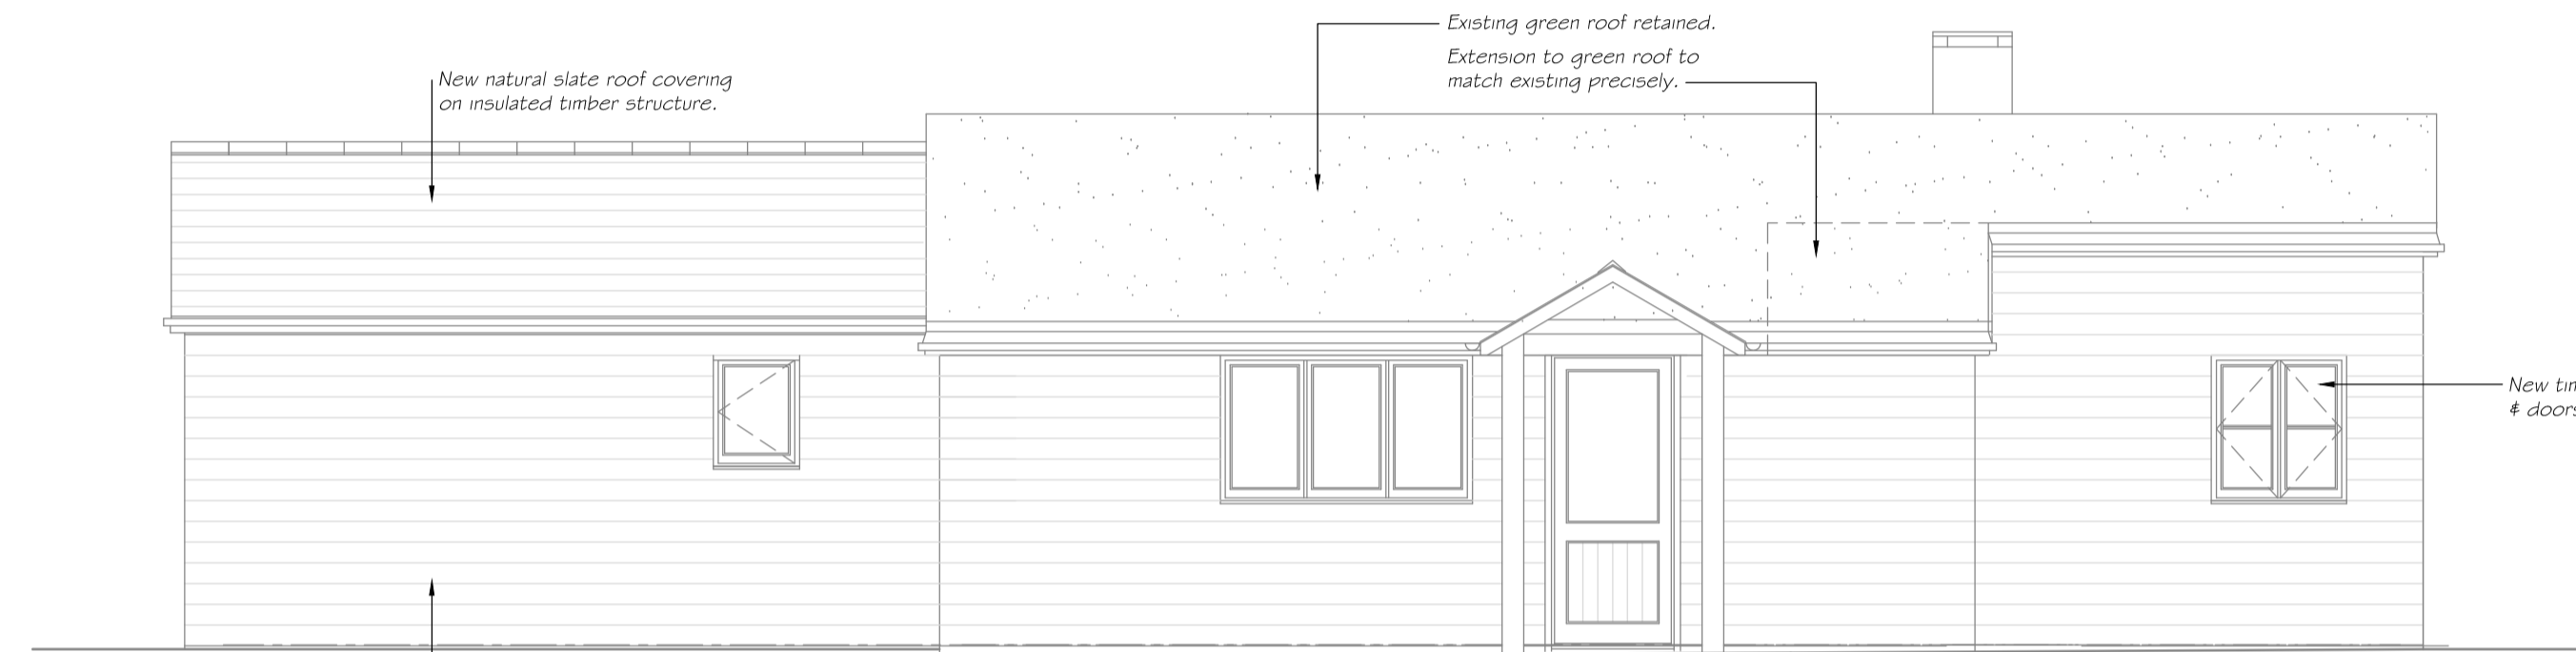

West Elevation

New natural slate roof covering on insulated timber structure.

Existing green roof retained. Extension to green roof to match existing precisely.

New timber frame windows & doors to match existing.

New insulated timber framed wall structure with horizontal timber cladding to match existing.






North Elevation

New timber framed open porch structure with slated roof.

New insulated timber framed wall structure with horizontal timber cladding to match existing.

New timber frame windows & doors to match existing.

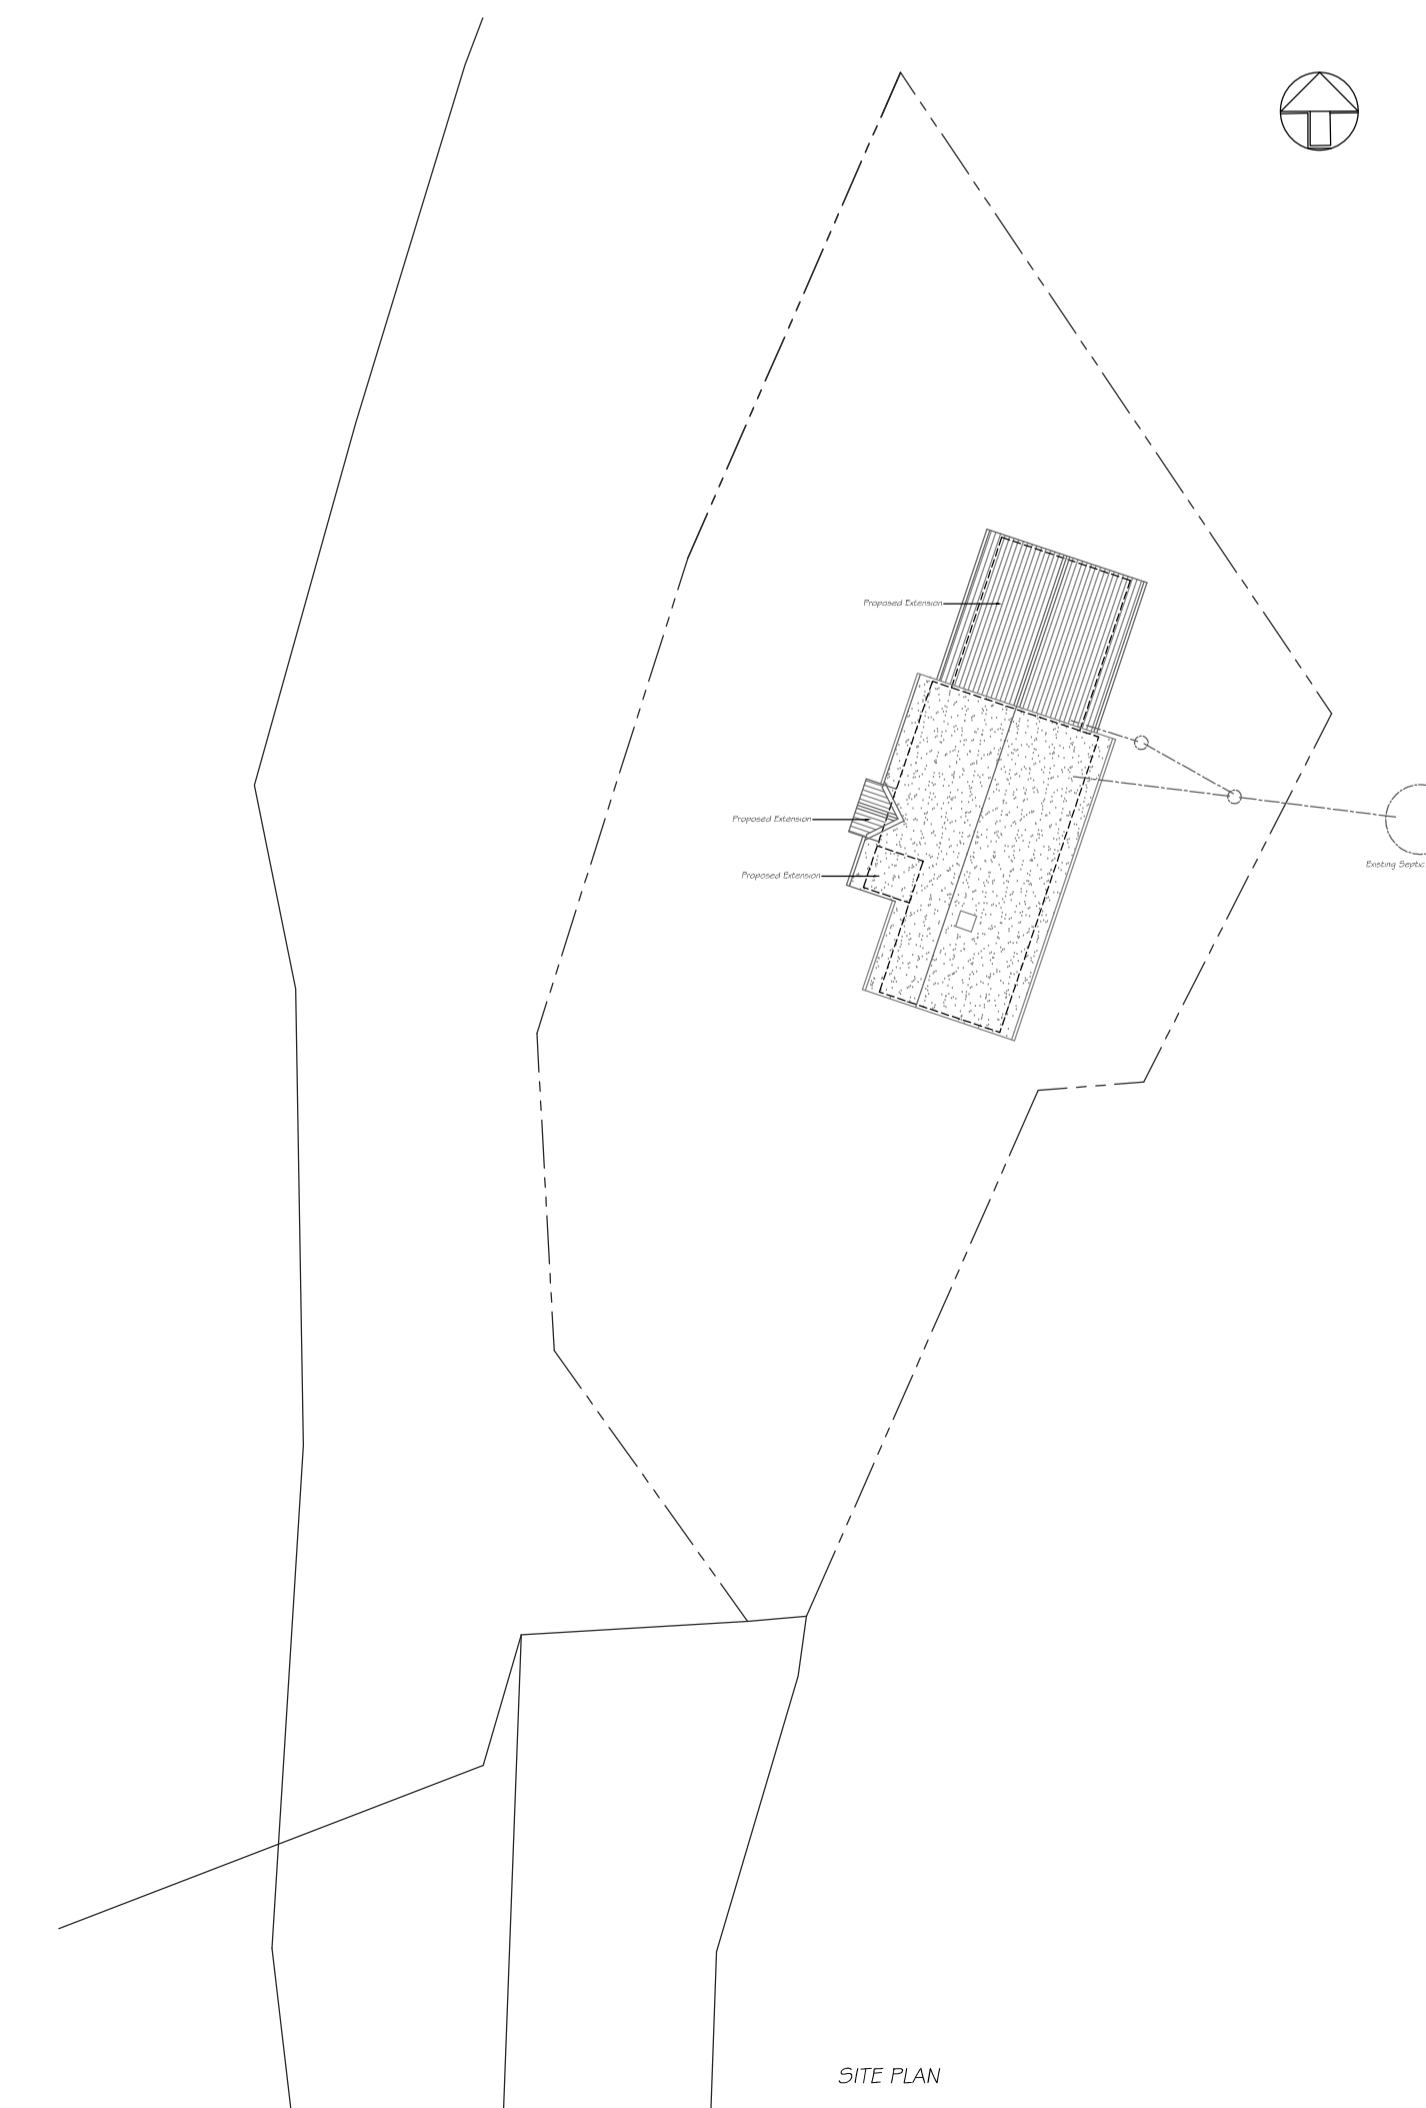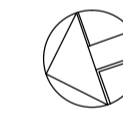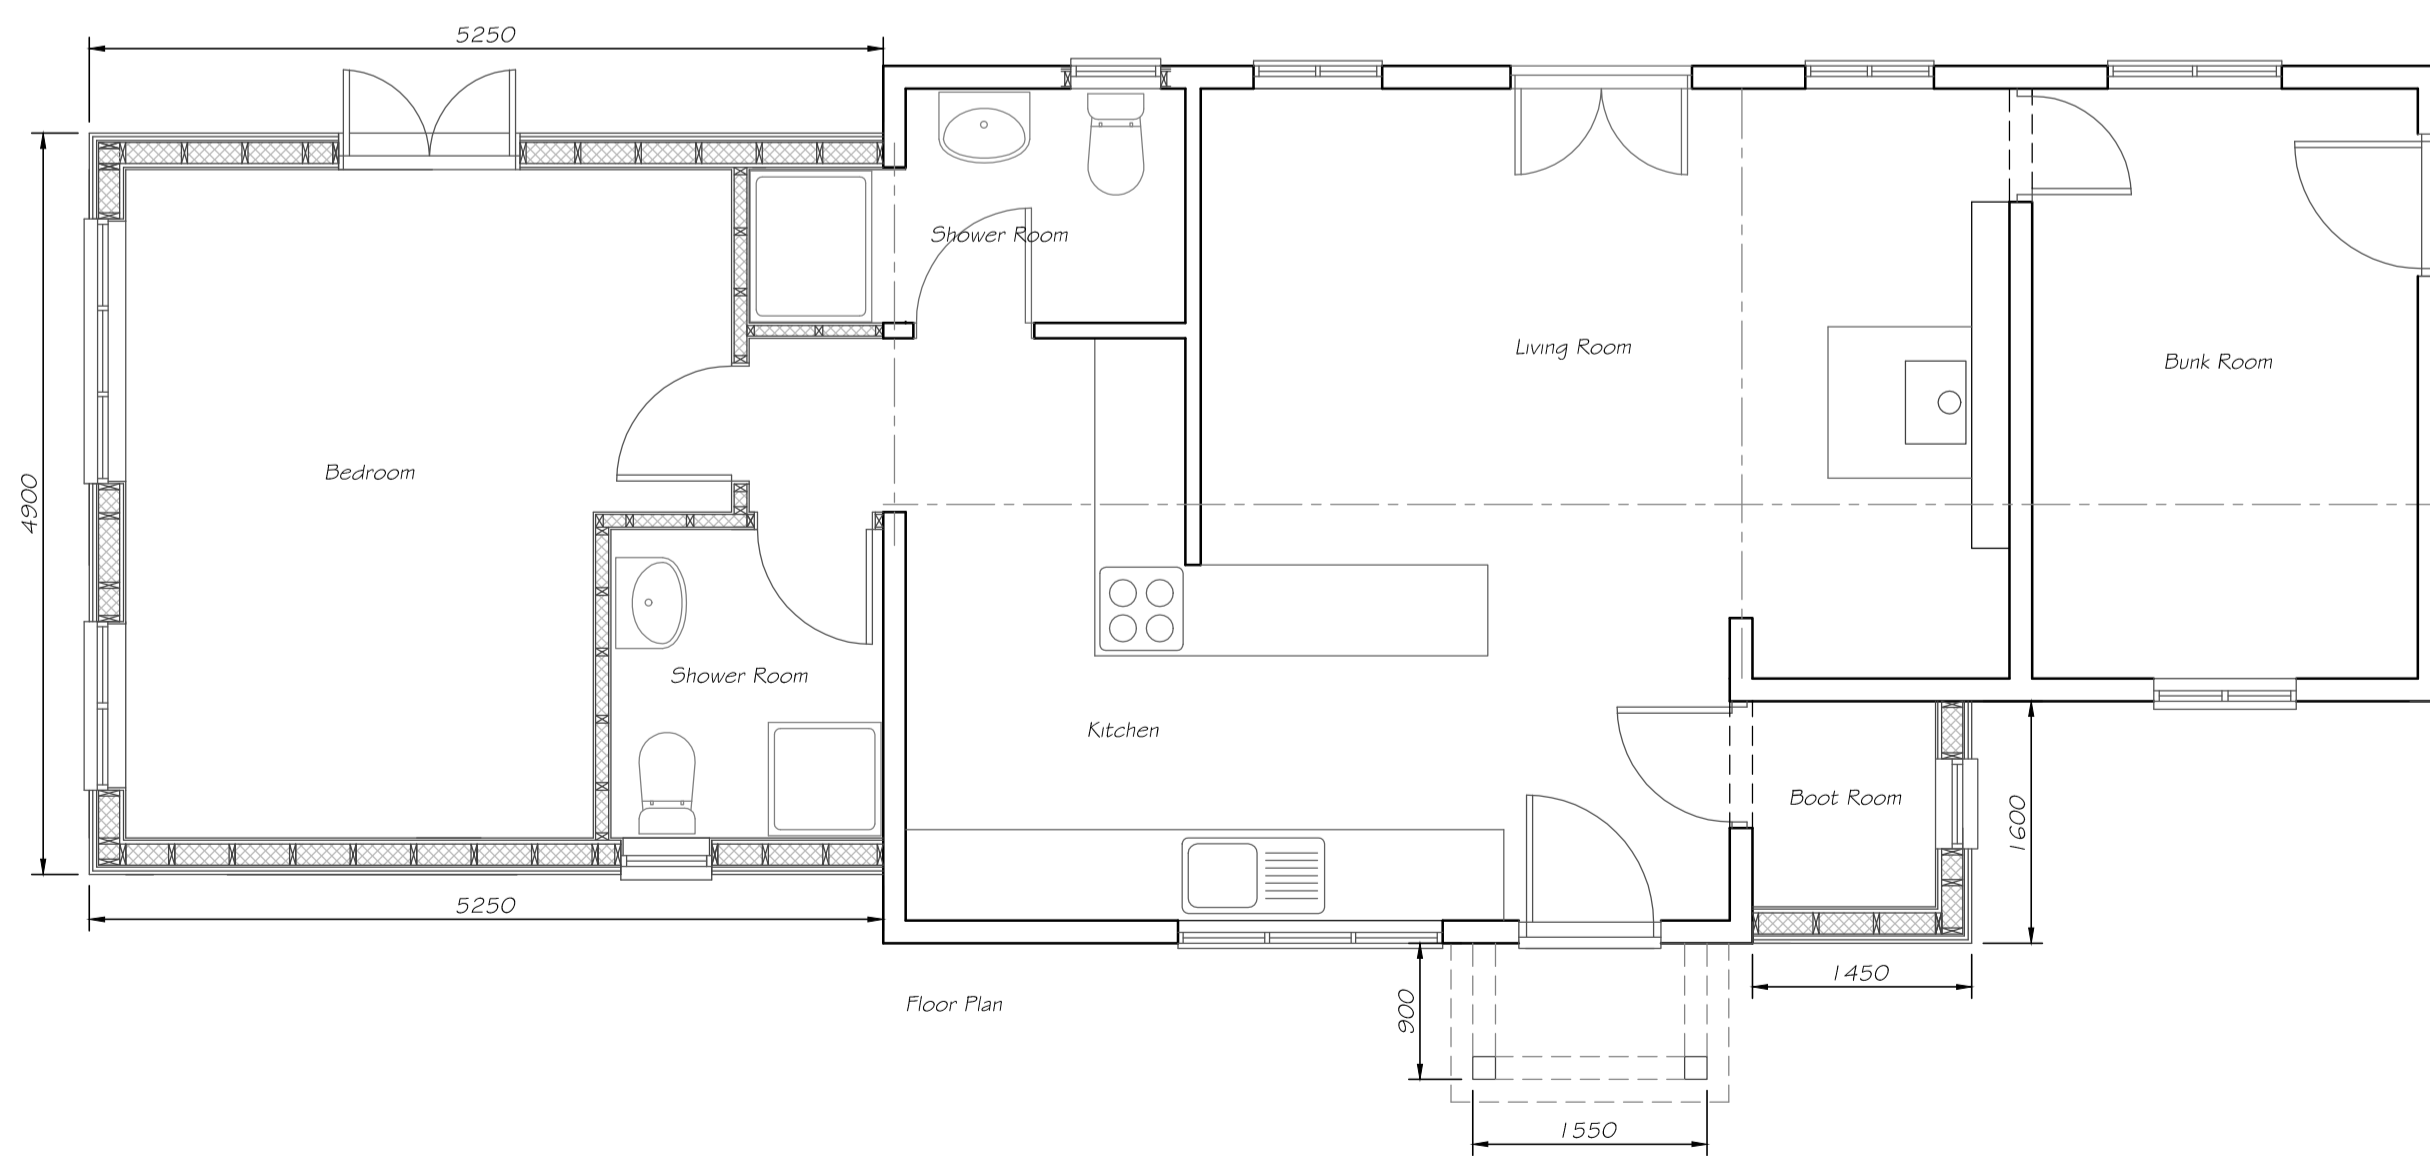

H	Feb 17	Annotation added.
G	Oct 16	Layout amended to client requirement.
F	Aug 16	New window added to Bunk Room.
E	Jun 16	Scheme amended.
D	Jan 15	Layout amended following meeting with client.
C	Jan 15	Windows to shower room amended.
B	Oct 14	Scheme amended.
A	Jan 14	Scheme amended.

No.	Date	Revision
-----	------	----------

SG
SMITHSGORE

Chartered Surveyors—Construction & Property Consultants

8 Southernhay West, Exeter, Devon, EX1 1JH. Tel: 01392 278466
Fax: 01392 412467

www.smithsgore.co.uk

PROJECT
THE HUT
FLEEHOPE
NR HETHPOOL
WOLLER
NORTHUMBERLAND

DRAWING TITLE
FLOOR PLAN ELEVATIONS & SITE PLAN
AS PROPOSED (OPTION 2)

CLIENT
MRS C FURSDON

Dwg. No. 1043937/ 03H File No. 1043937

Scale 1:50 1:250 @ A1 1:100 1:500 @ A3

Controlled by ST Designed by ST

Drawn by TC Checked by ST

Date DEC 13 Office EXETER

© This drawing is the copyright of Smiths Gore.
Crown Copyright Reserved O.S. LICENCE No. AL100004883 2011. This plan is based upon the Ordnance Survey Map with the sanction of the Controller of Her Majesty's Stationery Office.