




EXISTING SOUTH WEST ELEVATION

EXISTING SOUTH EAST FRONT ELEVATION

EXISTING NORTH EAST ELEVATION

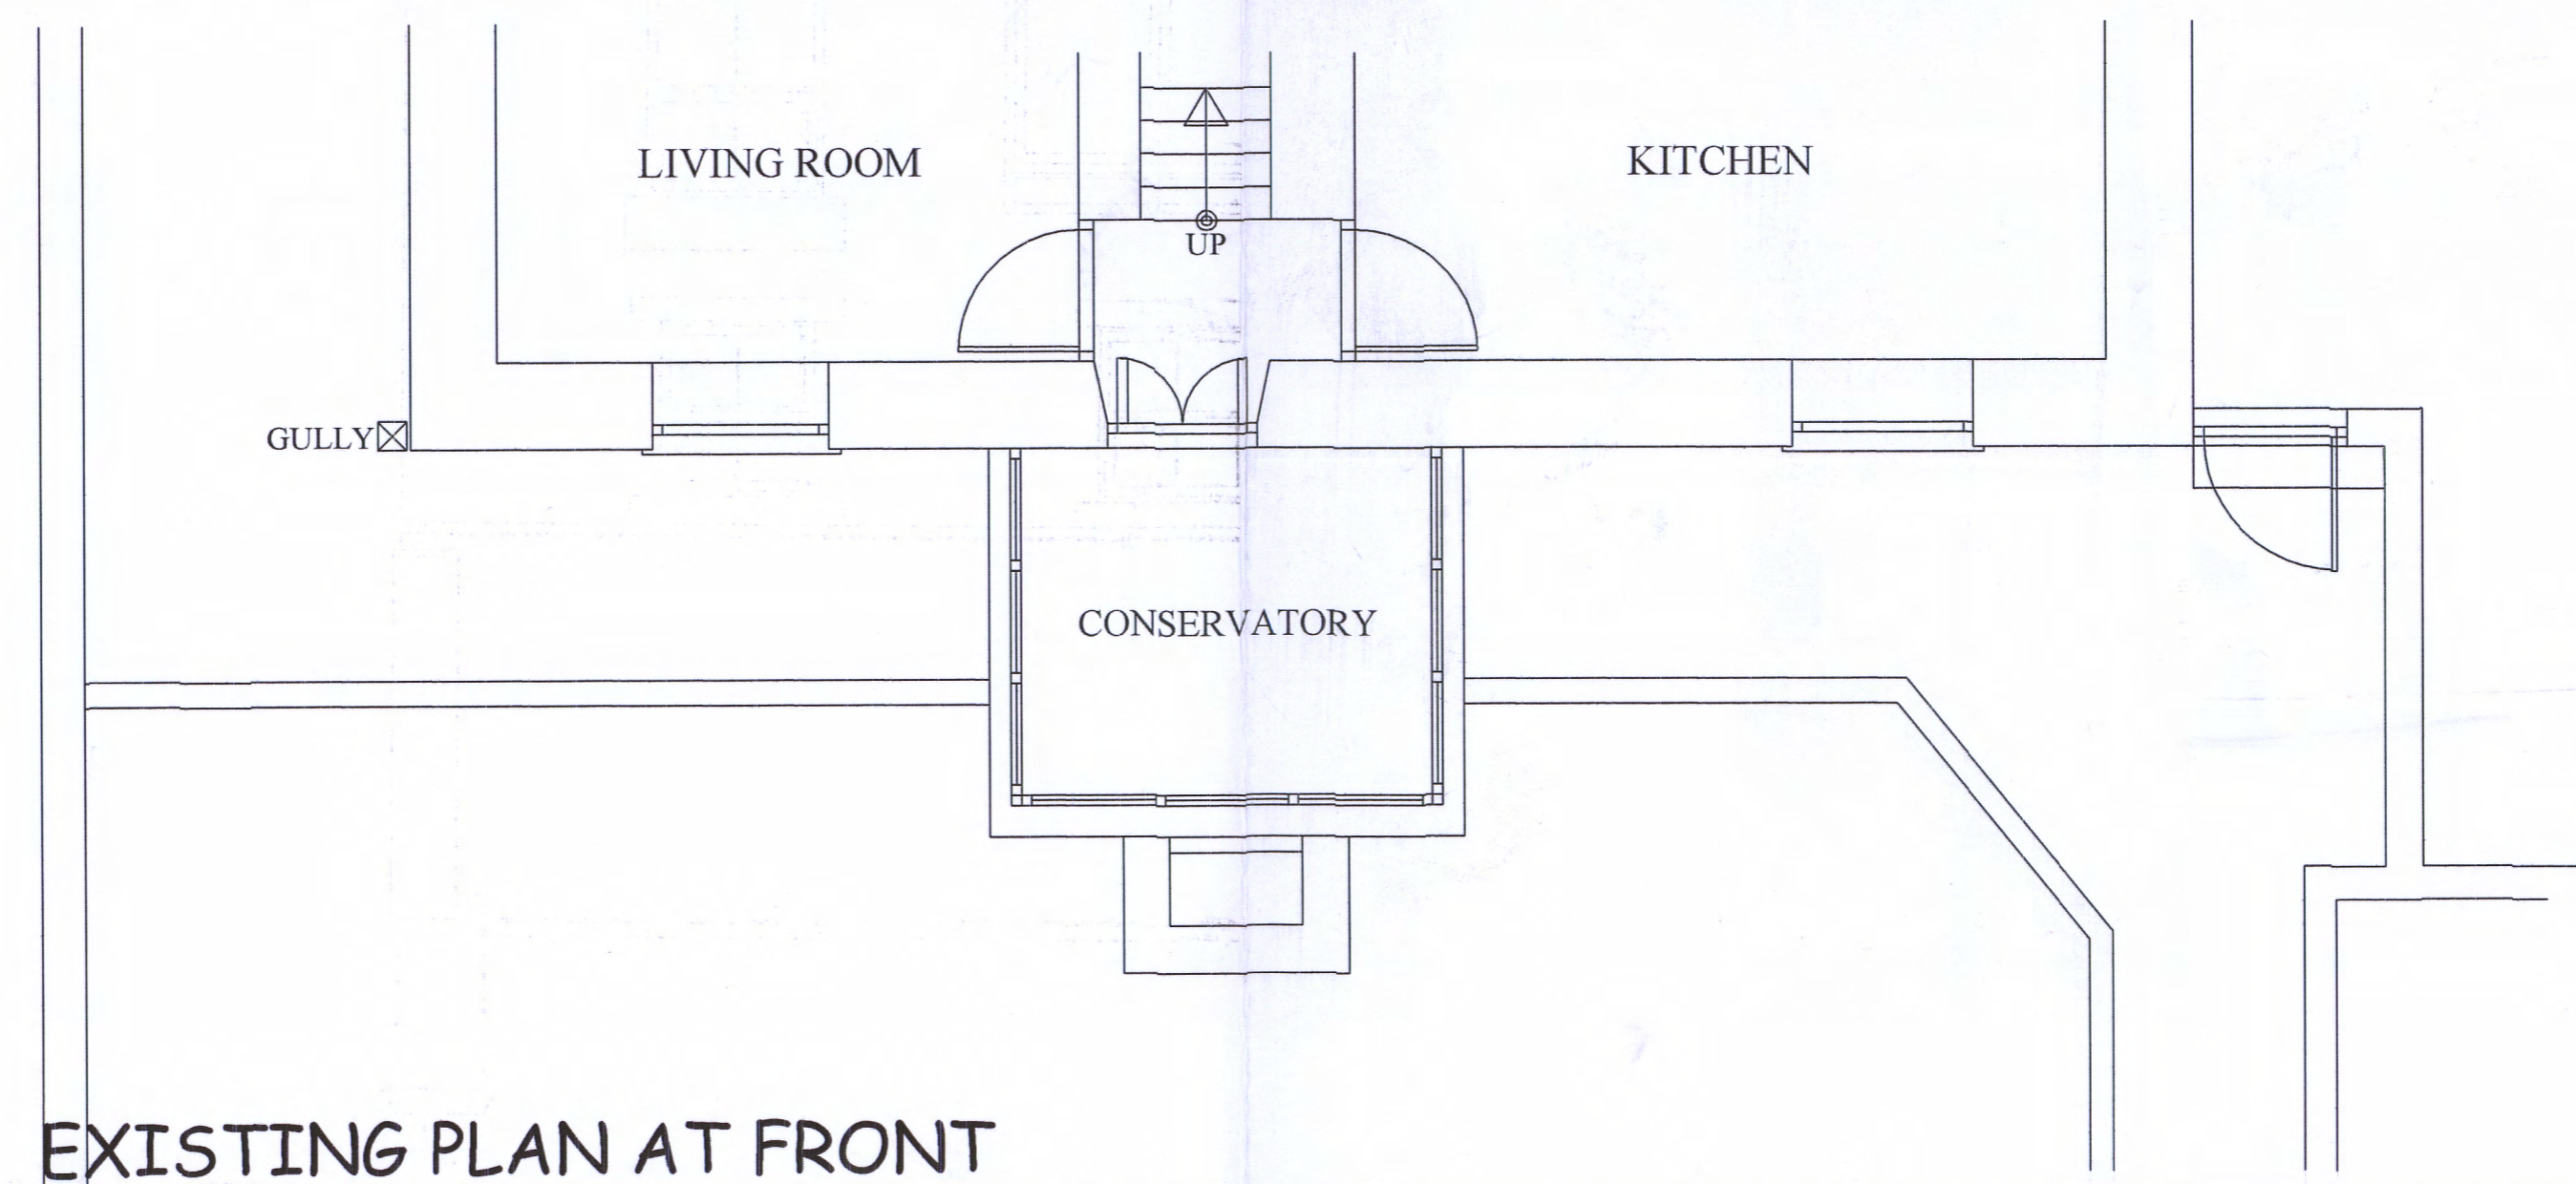

EXISTING PLAN AT FRONT

Northumberland National Park Authority
 Planning Department
 Received
 - 5 JUL 2017

Customer Name & Address:
 Mr & Mrs Spottiswood
 Cleughhead
 Greenhaugh
 Tarsset
 NE48 1PT

Project: Sunroom Extension To Rear

Style: As Drawn

D/No: DE801872 - 01 - Existing Plan & Elevations

Drawn by: S.Suddes

Date: 21 - 06 - 17

Scale: 1:50 @ A2 Paper Size: A2

Customer Approval Drawings:
 I / we hereby approve these plans and authorise warmseal to proceed with the contract as detailed:

Customer Approval:

Date:

NB: If drawing has been rec'd by e-mail, then please confirm by return. Quoting Drawing & Issue No's, as shown above stating acceptance of plans proposed.

Westway Ind. Park,
 Ponteland Rd, Throckley,
 Newcastle upon Tyne.
 NE15 9HW
 Tel: 0191 264 8383
 Fax: 0191 264 8585
 E-Mail: admin@warmseal.co.uk
 Website: www.warmseal.co.uk



Copyright Drawing NOT to be re-produced without written permission from LTFW Ltd Trading As Warmseal. Reg No: 9702038

Warmseal
 Copies to: Builders, Installers, Main File.
 NB: DO NOT Scale from drawings for setting out or manufacture.

