


NOTES

1. DO NOT SCALE from this elevation.
2. Further dimensions required to be requested from the client.
3. Refer to the architectural drawings for the project.
4. Refer to the architectural drawings for the project.
KEY ZONE PLAN

ALL ZONES (01)
 ZONE 1 (Z1)
 ZONE 2 (Z2)
 ZONE 3 (Z3)


FIRST FLOOR LEVEL - L1
 MAIN ENTRANCE LEVEL - L0
 LOWER VHA LEVEL - B1

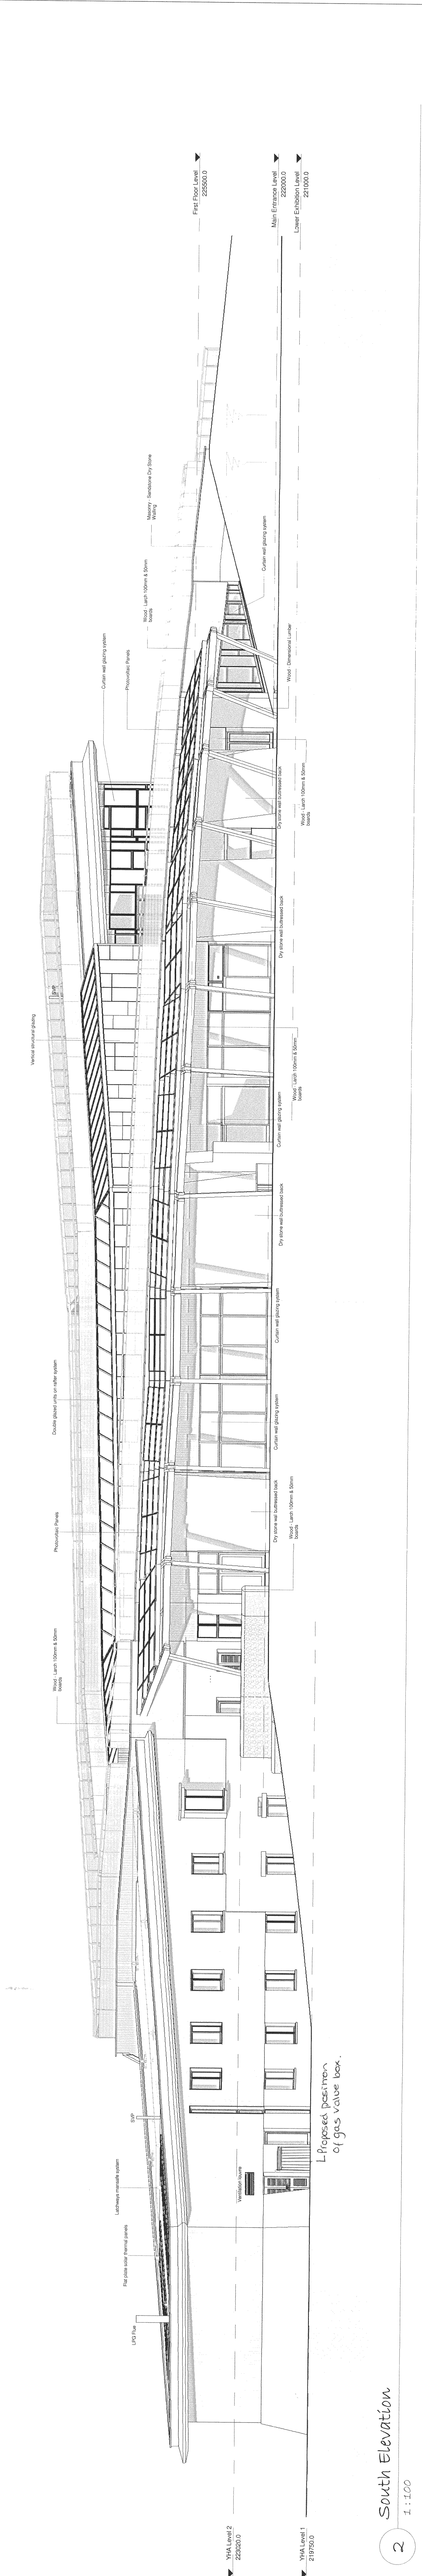


1 North Elevation
 1 : 100

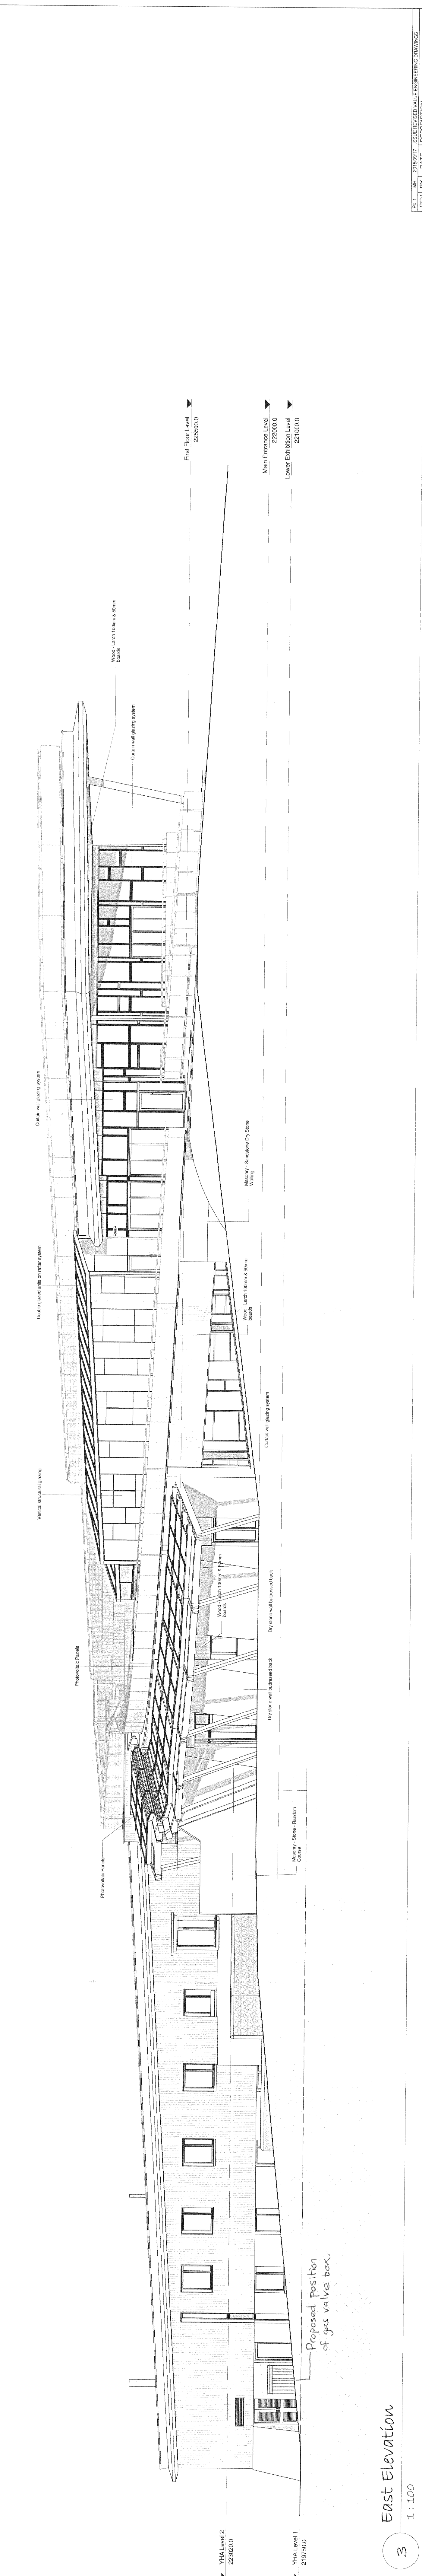

2 South Elevation
 1 : 100

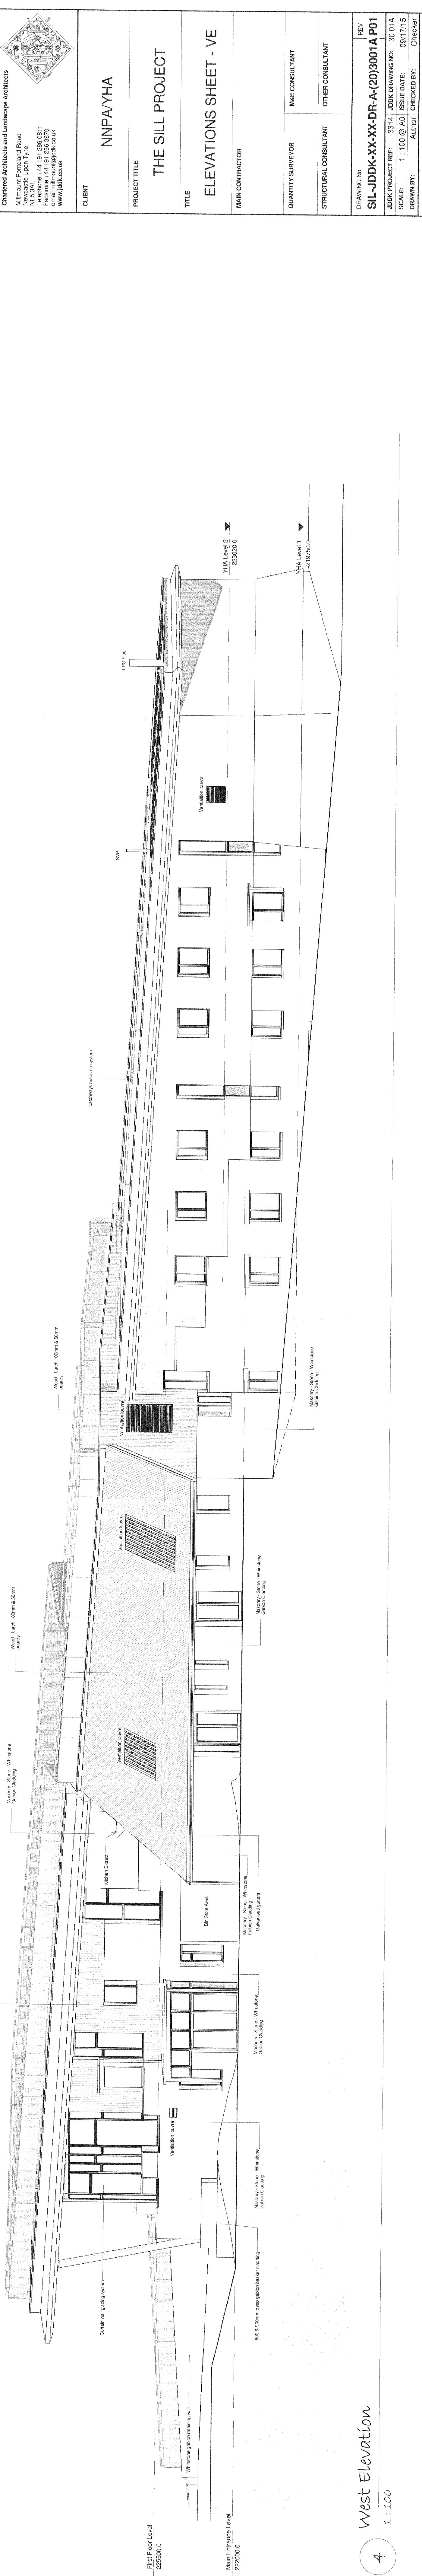

3 East Elevation
 1 : 100

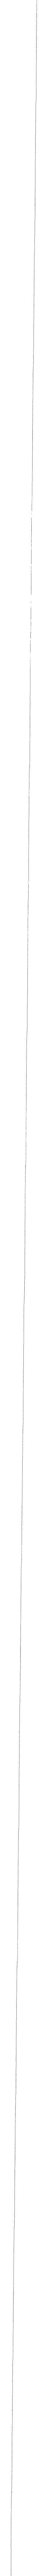

4 West Elevation
 1 : 100

REV	NO	DATE	DESCRIPTION
1	1	2024	ISSUE FOR PERMIT
2	1	2024	ISSUE FOR PERMIT
CLIENT
 NNPAAYHA

PROJECT TITLE
 THE SILL PROJECT

TITLE
 ELEVATIONS SHEET - VE

MAN CONTRACTOR

QUANTITY SURVEYOR
 M&E CONSULTANT

STRUCTURAL CONSULTANT
 OTHER CONSULTANT

REV
 DRAWING NO: SIL-JDDK-XX-DR-A-(20)3001A P01
 JOB PROJECT REF: 3314 JOB DRAWING NO: 30174
 SCALE: 1:100 @ A0 ISSUE DATE: 09/17/24
 DRAWN BY: AUTO CHECKED BY: CHOOK
 STATUS: PURPOSE OF ISSUE: PRELIMINARY

Jane Darbyshire and David Kendall Ltd
 Chartered Architects and Landscape Architects
 100, The Quadrant, London, W1 1AA
 Tel: +44 (0) 20 7460 1000
 Fax: +44 (0) 20 7460 1001
 www.jdk.co.uk