


- General Notes
1. The Drawing is Copyright
 2. The contractor must check and verify the dimensions of the whole job and building, including levels and setbacks, before commencing work.
 3. The drawings to be read with and checked against any applicable drawings including those of the engineer before work commences.
 4. The contractor must work in strict compliance with all British Standards, Building Regulations, Acts of Parliament and Government legislation.

Code	Amendment



FRONT ELEVATION AS PROPOSED

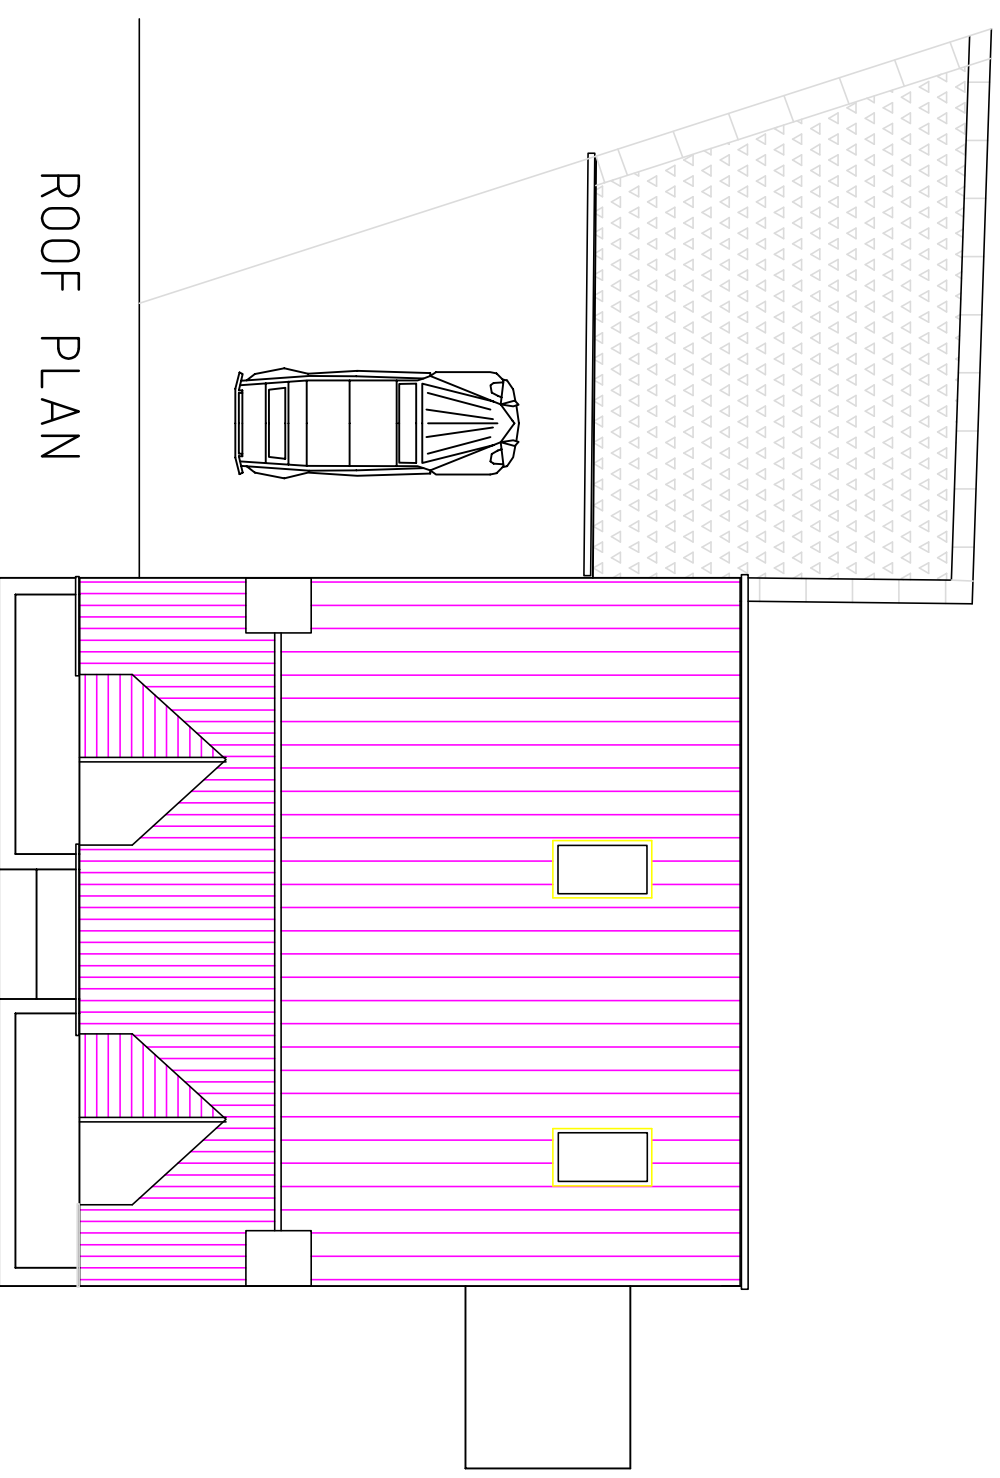

ROOF PLAN



Border House, Beaufront Park, Anick Road,
Hexham, Northumberland, NE46 4TU
T: 01434 613 928 e: info@affordablearchitecture.co.uk
www.affordablearchitecture.co.uk

Project: **THE COTTAGE FALSTONE**
Client: **MR N WELTON**

Drawing Number:	121A.A2.004
Date:	01/05/2017
Scale:	1:100 @ A3
Rev:	