




- General Notes
1. This Drawing is Copyright
 2. The contractor must check and verify the dimensions of the whole site and building including the walls, doors, windows, stone, masonry, etc.
 3. This drawing is to be read with and checked against any specialist drawings, including those of the engineer, before work commences.
 4. The contractor must work in full compliance with all British Standards, Building Regulations, Acts of Parliament and European legislation.
- | Date | Amendment |
|------|-----------|
| | |

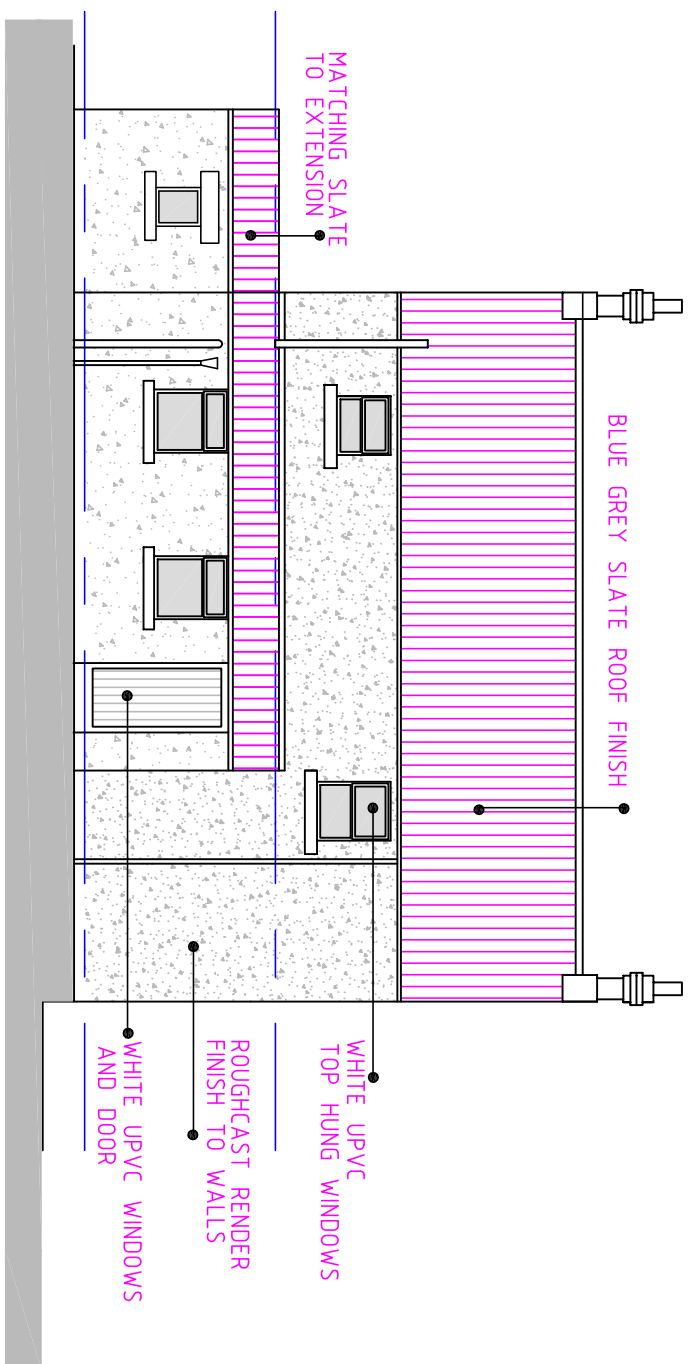

REAR ELEVATION AS EXISTING

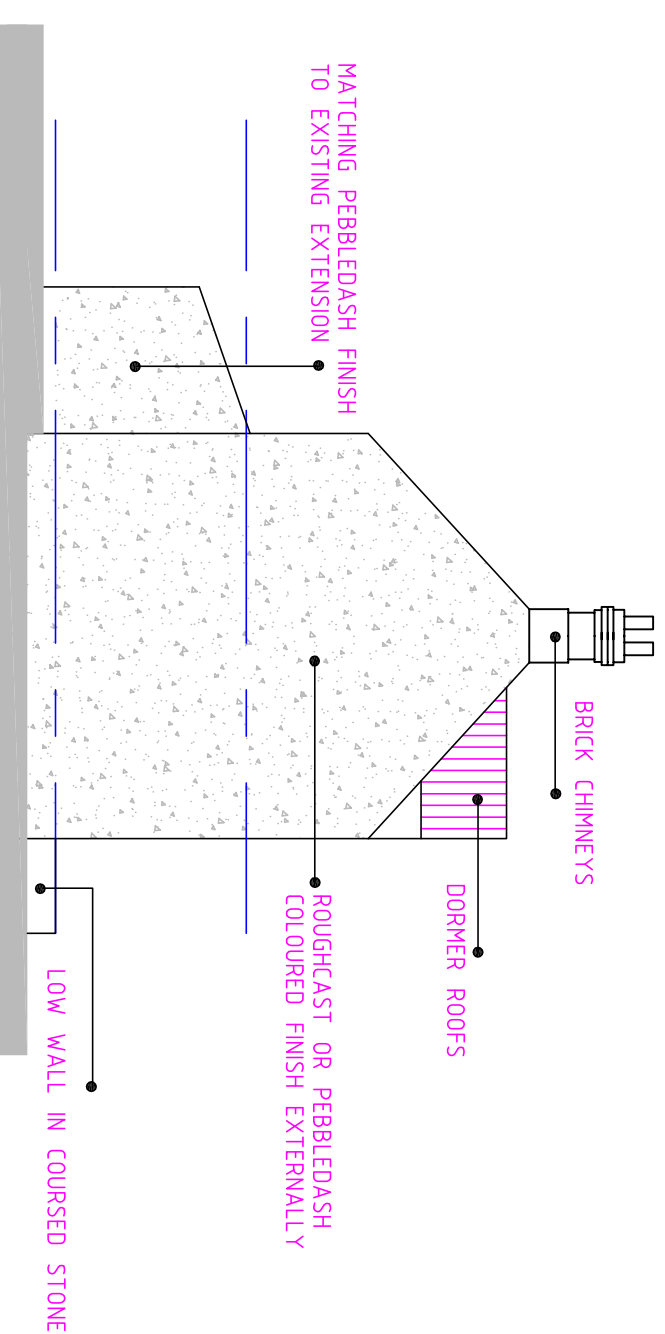

SIDE ELEVATION AS EXISTING

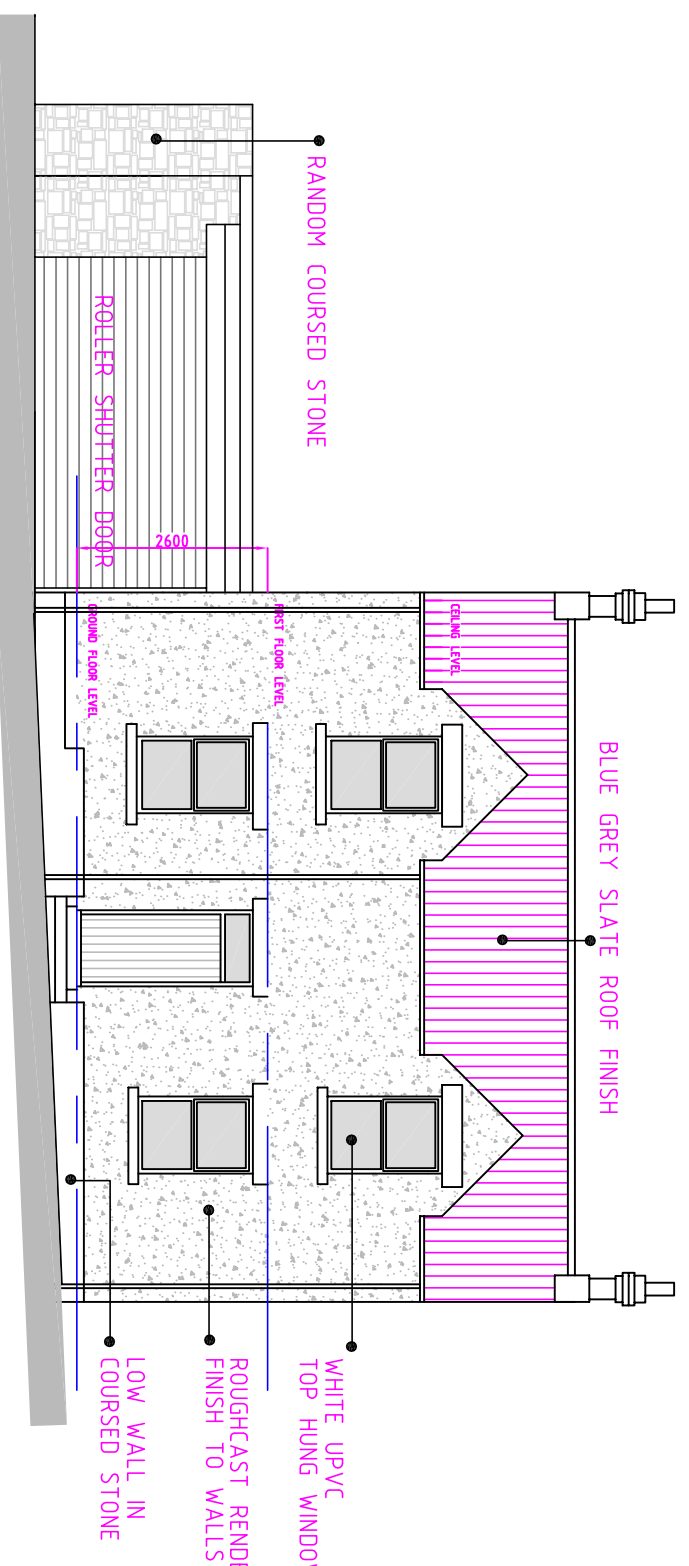

FRONT ELEVATION AS EXISTING



Border House, Beaufort Park, Anick Road,
Hexham, Northumberland, NE46 4TU
t: 01434 613 928 e: info@affordablarchitecture.co.uk
www.affordablarchitecture.co.uk

Project: THE COTTAGE FALSTONE

Client: MR N WELTON

EXISTING ELEVATIONS

Drawing Number: 121.A.A.001

Scale: 1:100 @ A3

Date: 07/04/2017