



- General Notes
1. The Drawing is Copyright
 2. The contractor must check and verify the dimensions of the work, the site and building including ground and sewer pipes, before commencing work.
 3. The drawing is to be read with and checked against any specified drawings, including those of the engineer, before work commences.
 4. The contractor must work in strict compliance with all British Standards, Building Regulations, Acts of Parliament and European legislation.
- | Date | Amendment |
|------|-----------|
| | |

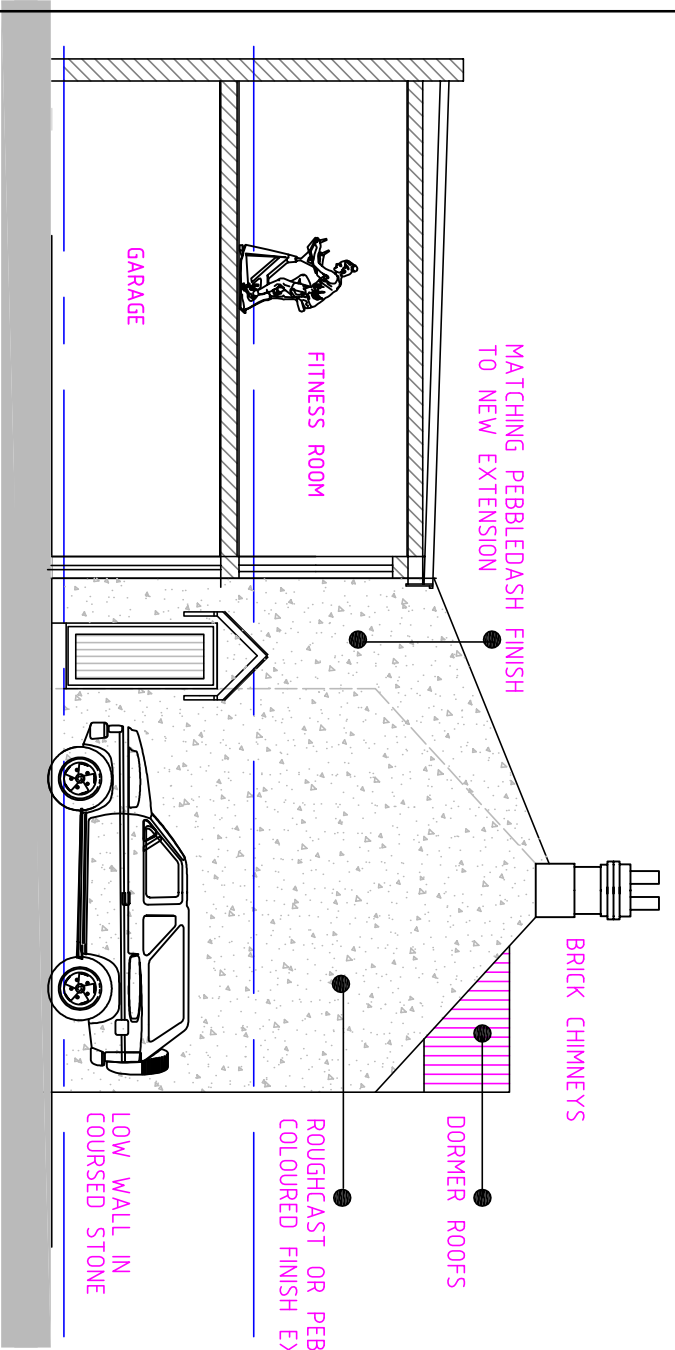


SIDE ELEVATION AS PROPOSED



FRONT ELEVATION AS PROPOSED

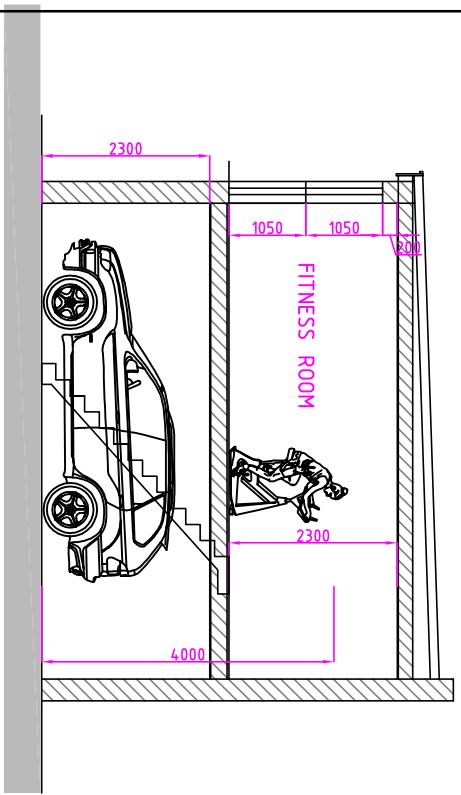

GARAGE SECTION

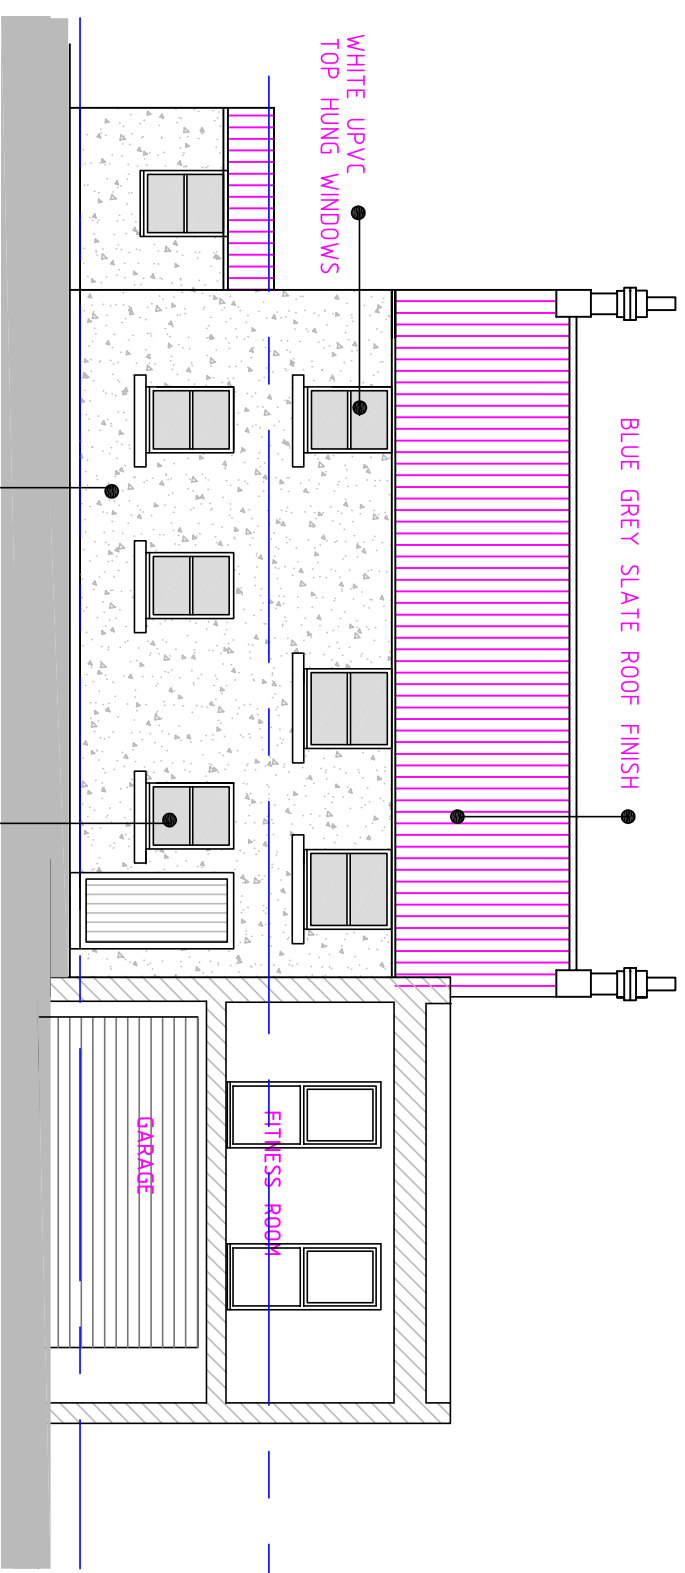

REAR ELEVATION AS PROPOSED



affordablearchitecture

Border House, Beaufront Park, Anick Road,
Hexham, Northumberland, NE46 4TU
T: 01434 613928 e: info@affordablearchitecture.co.uk
www.affordablearchitecture.co.uk

Project: THE COTTAGE FALSTONE

Client: MR N WELTON

Drawing Number: PROPOSED ELEVATIONS 121.A.A.4.002

Scale: 1:100 @ A3

Date: 07/04/2017

Rev: