




- General Notes
1. The Drawing is 2D only
 2. The contractor must check and verify the dimensions of the site before and building including levels and former levels before commencing work.
 3. The drawing is to be read with and checked against any standard drawings including those of the engineer, before work commences.
 4. The contractor must work in full compliance with all Building Regulations, Act of Parliament and European legislation.

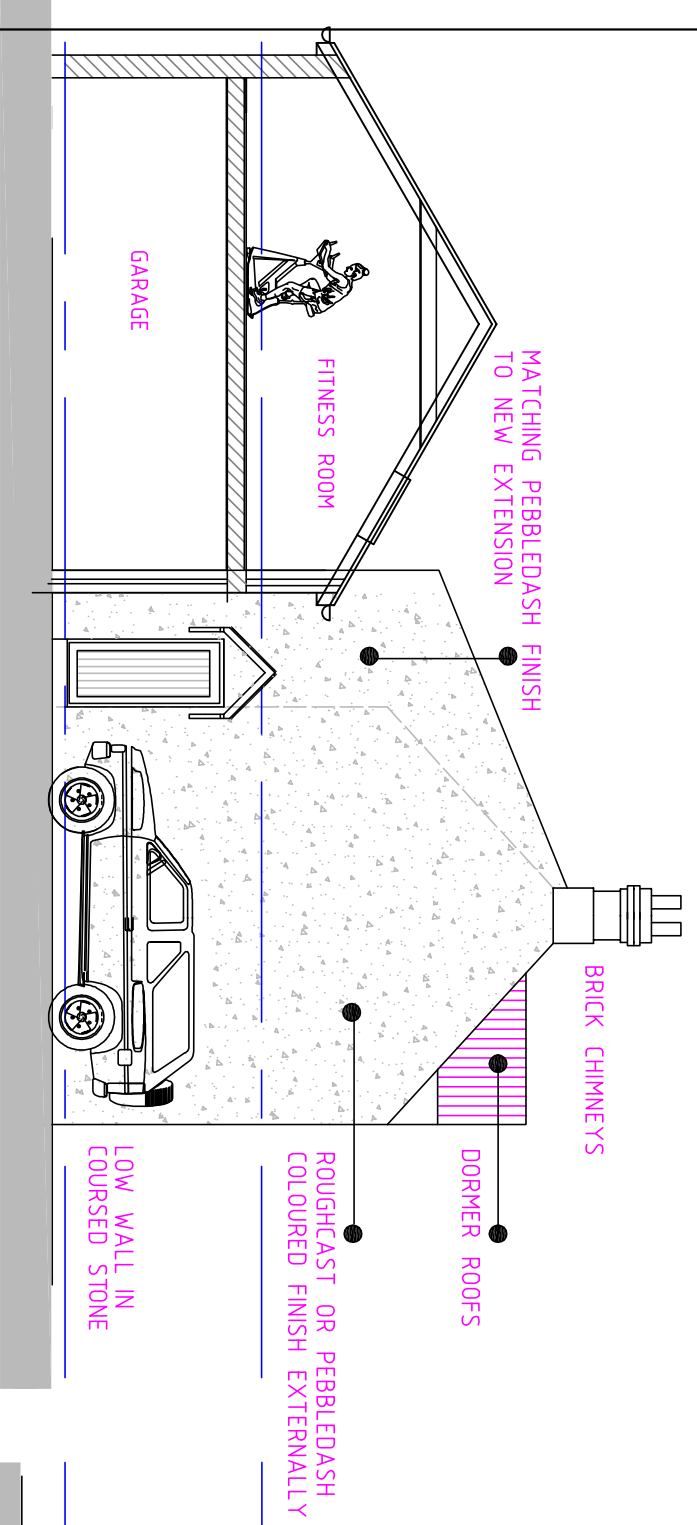


SIDE ELEVATION AS PROPOSED

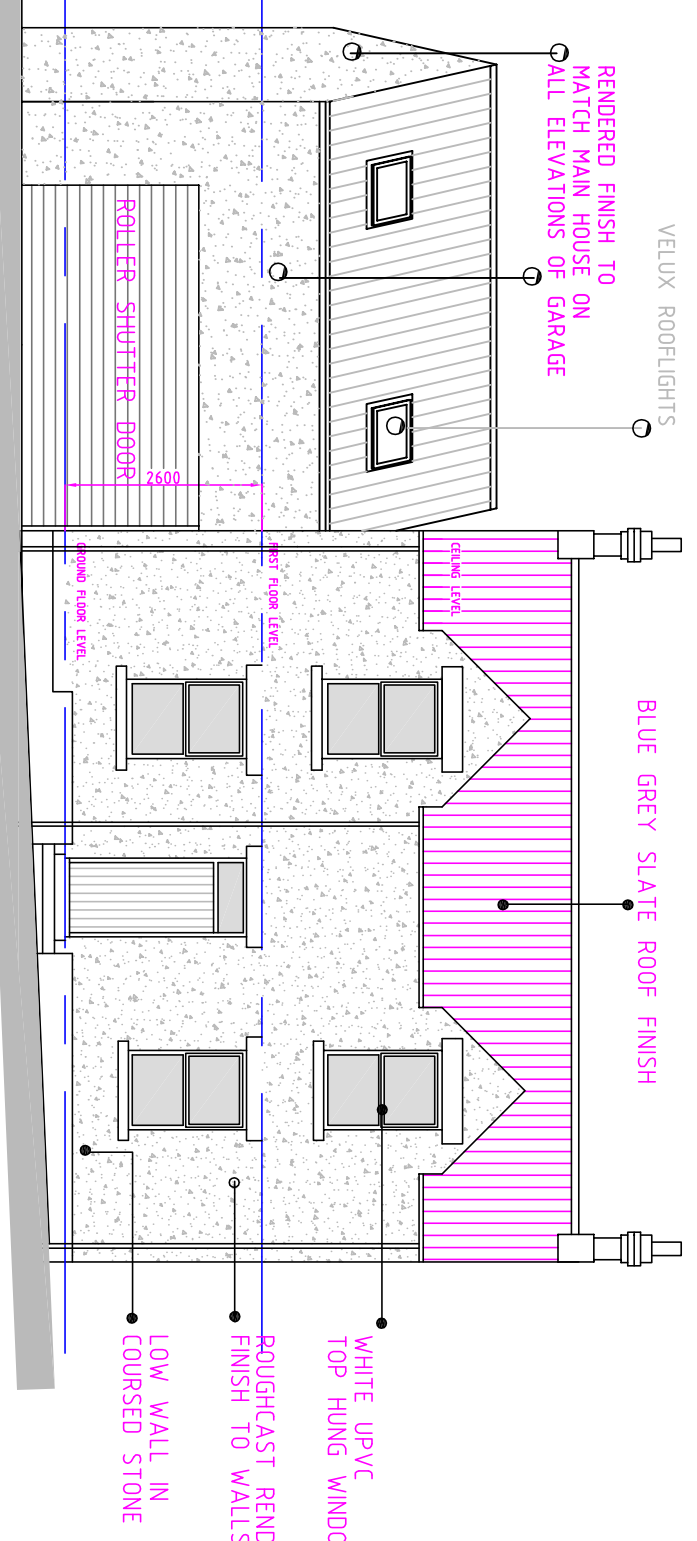

FRONT ELEVATION AS PROPOSED

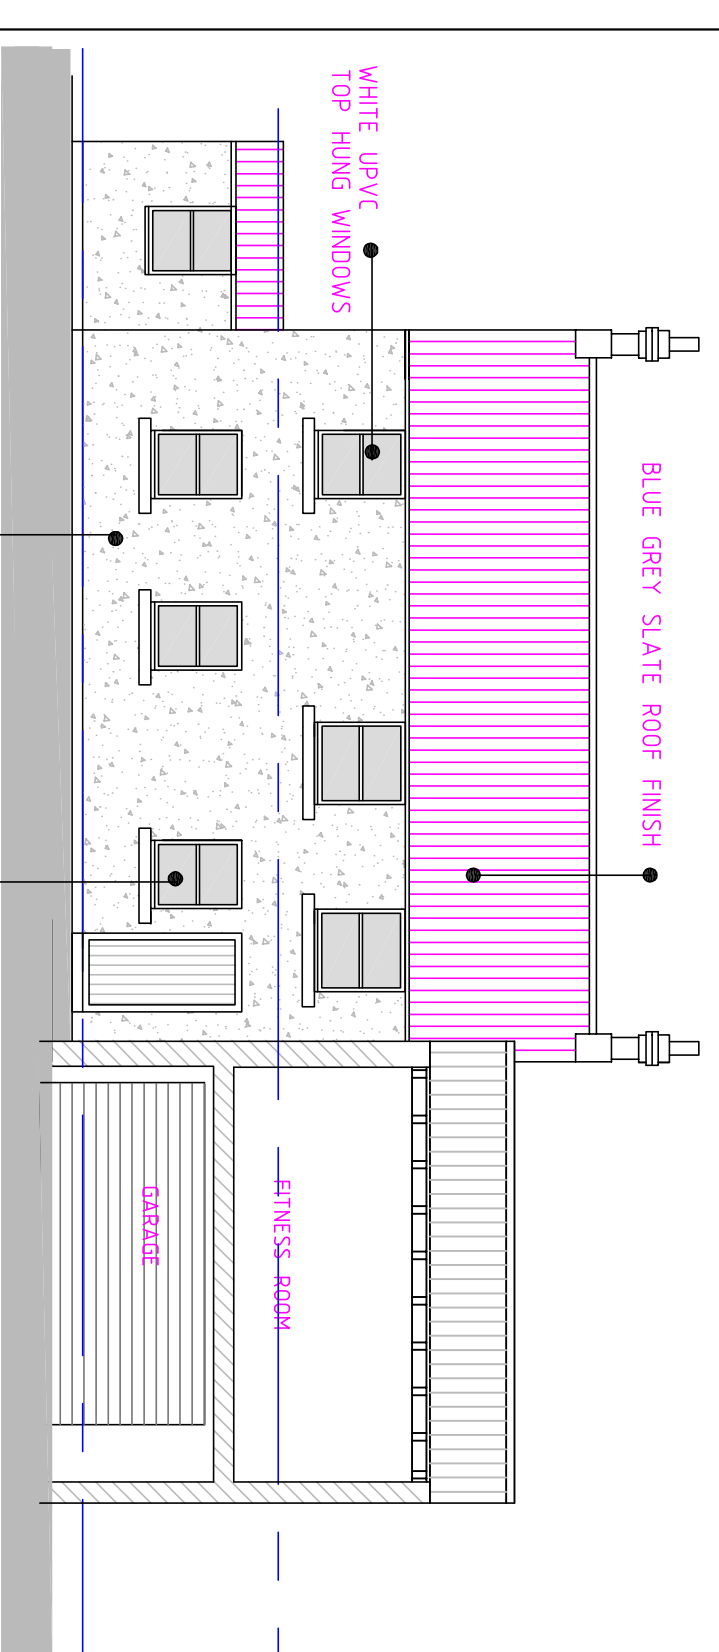

REAR ELEVATION AS PROPOSED

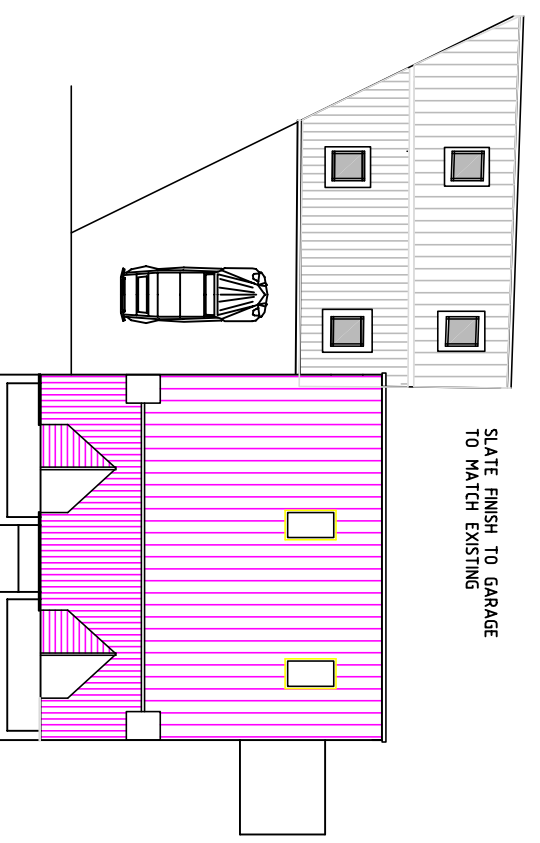

ROOF PLAN 1:200 Scale

Border House, Beaufront Park, Anick, Road, Hexham, Northumberland, NE46 4TU t: 01434 613 928 e: info@fordoblectechitecture.co.uk www.fordoblectechitecture.co.uk	
Project:	THE COTTAGE FALSTONE
Client:	MR N WELTON
Drawing Number:	PROPOSED ELEVATIONS 121.A.A.4.005
Scale:	1:100 @ A3
Date:	07/04/2017
Rev:	