


ST GREGORY'S CHURCH

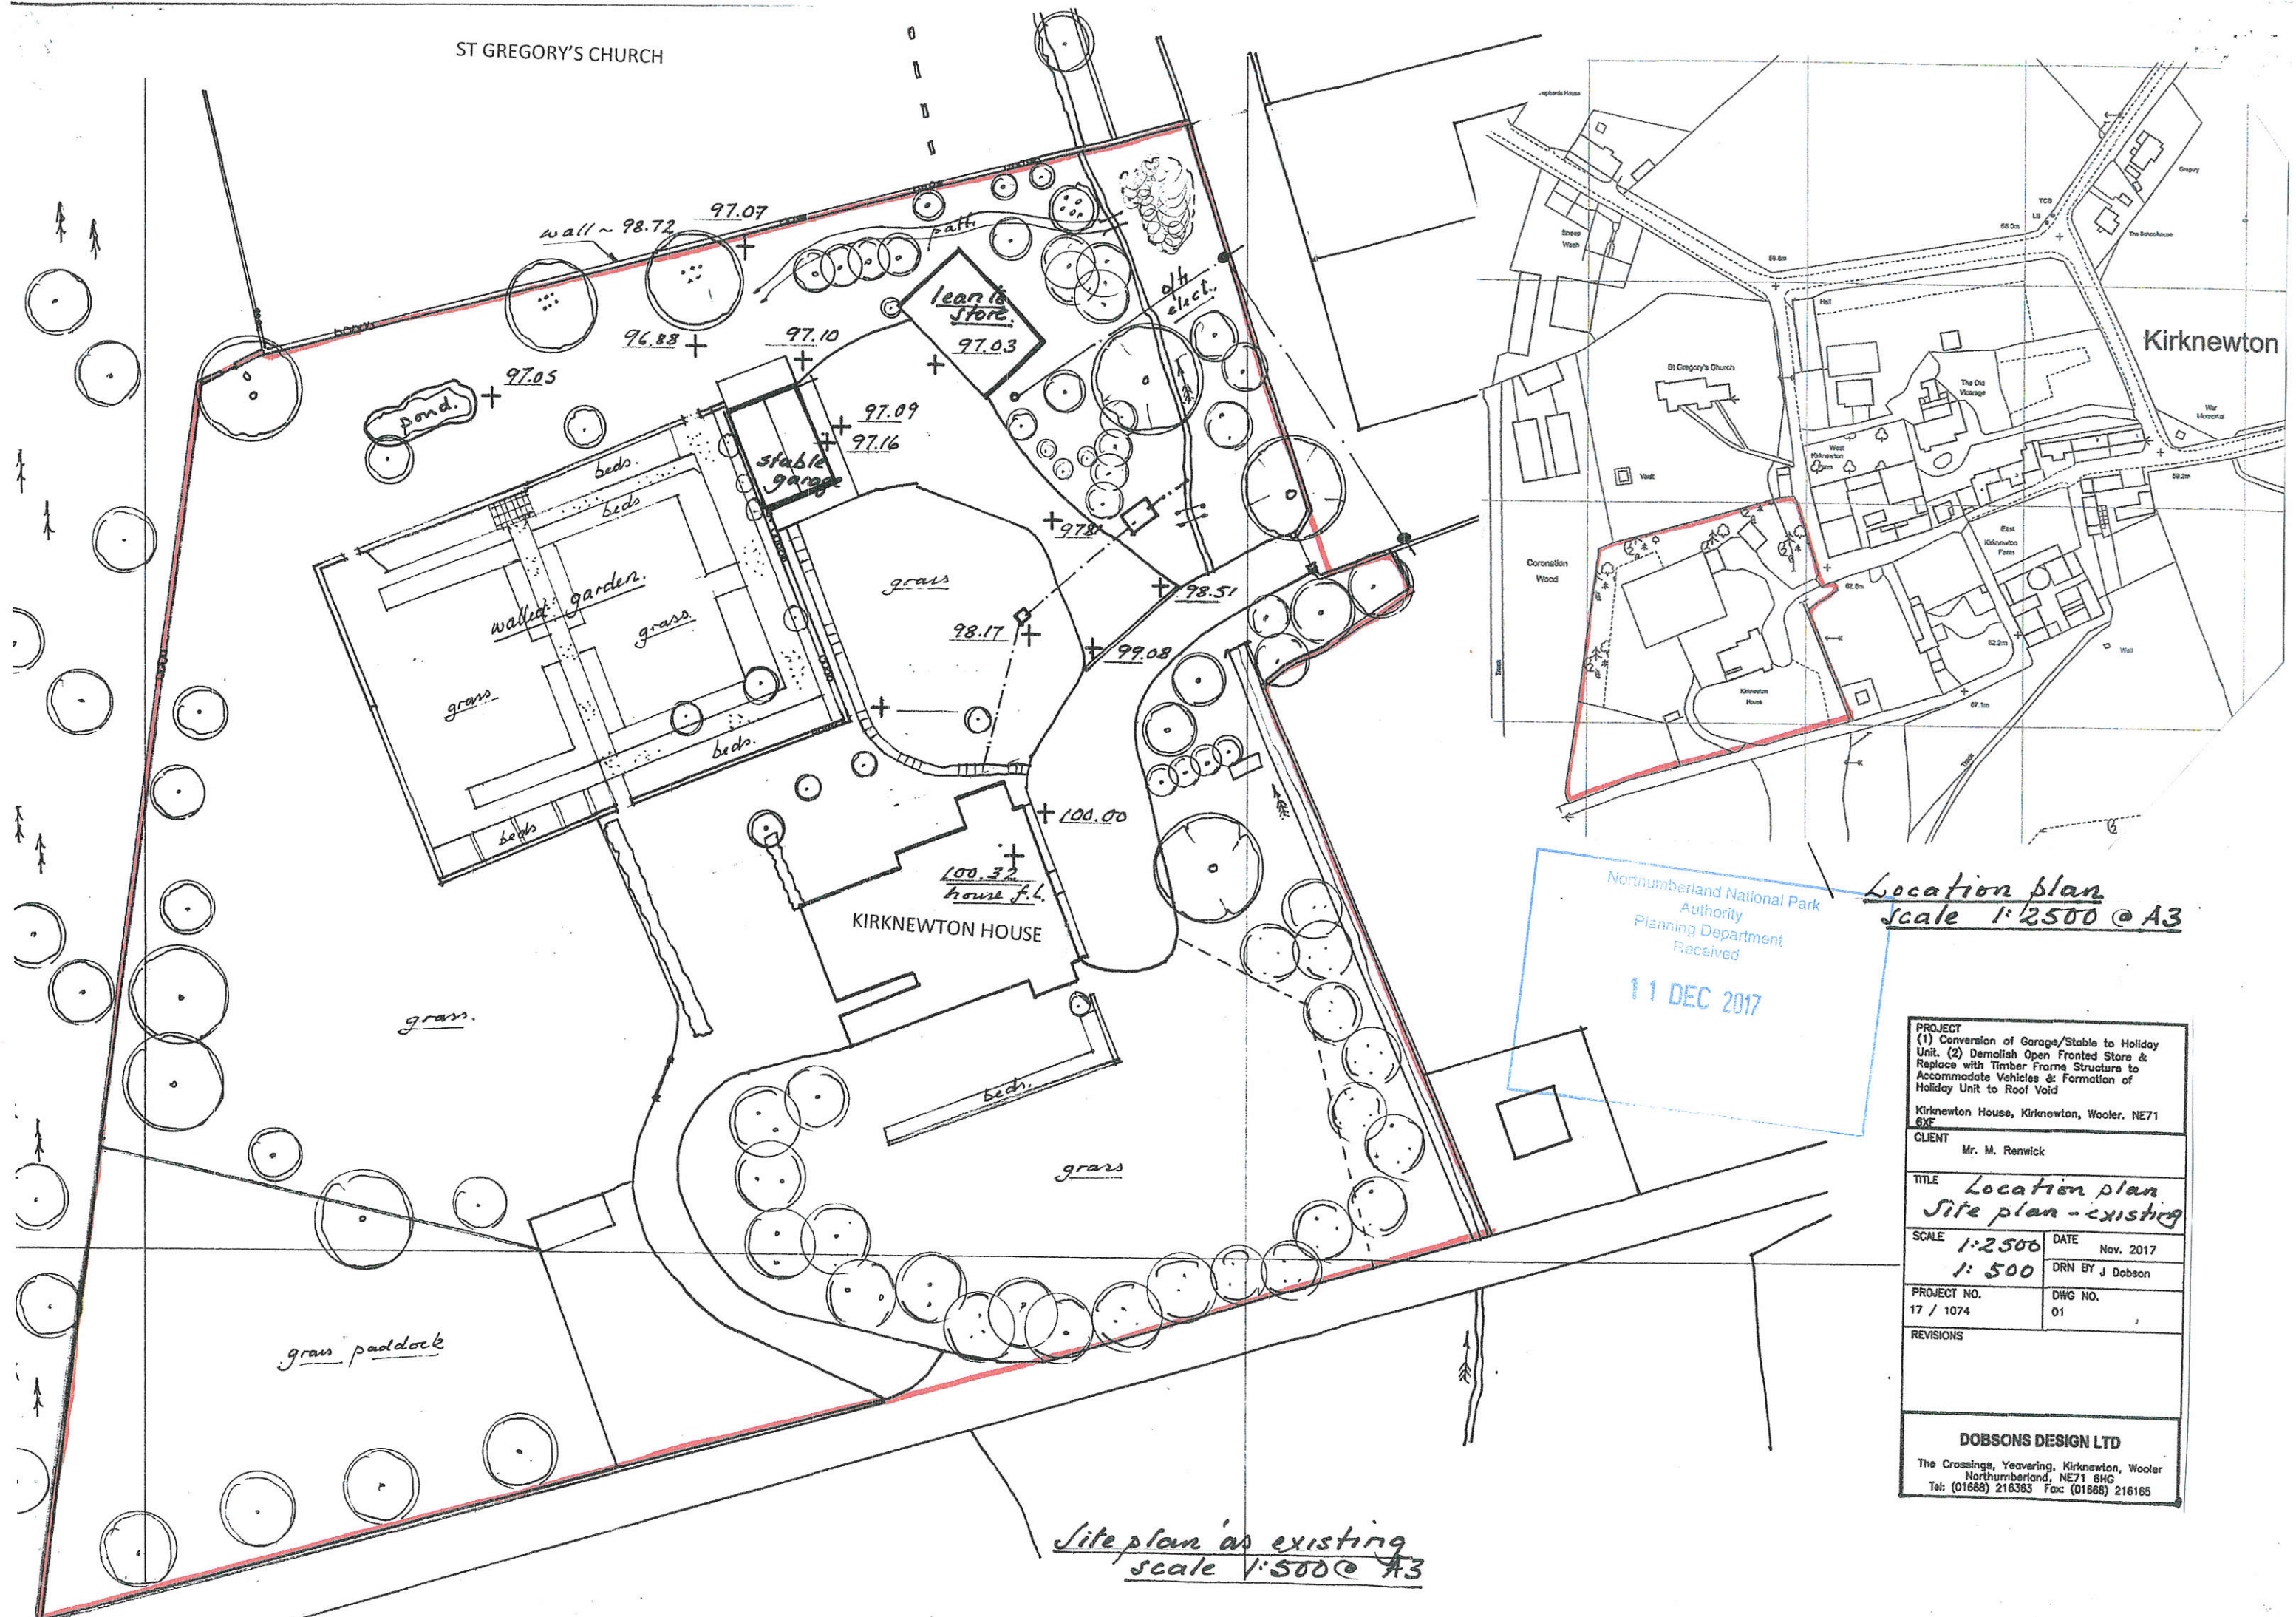


Northumberland National Park
 Authority
 Planning Department
 Received
 11 DEC 2017


Location plan
 Scale 1:2500 @ A3

PROJECT (1) Conversion of Garage/Stable to Holiday Unit. (2) Demolish Open Fronted Store & Replace with Timber Frame Structure to Accommodate Vehicles & Formation of Holiday Unit to Roof Void Kirknewton House, Kirknewton, Wooler. NE71 6XF	
CLIENT Mr. M. Renwick	
TITLE Location plan Site plan - existing	
SCALE 1:2500 1:500	DATE Nov. 2017 DRN BY J Dobson
PROJECT NO. 17 / 1074	DWG NO. 01
REVISIONS	
DOBSONS DESIGN LTD The Crossings, Yeaving, Kirknewton, Wooler Northumberland, NE71 6HG Tel: (01668) 216363 Fax: (01668) 216185	


Site plan as existing
 scale 1:500 @ A3

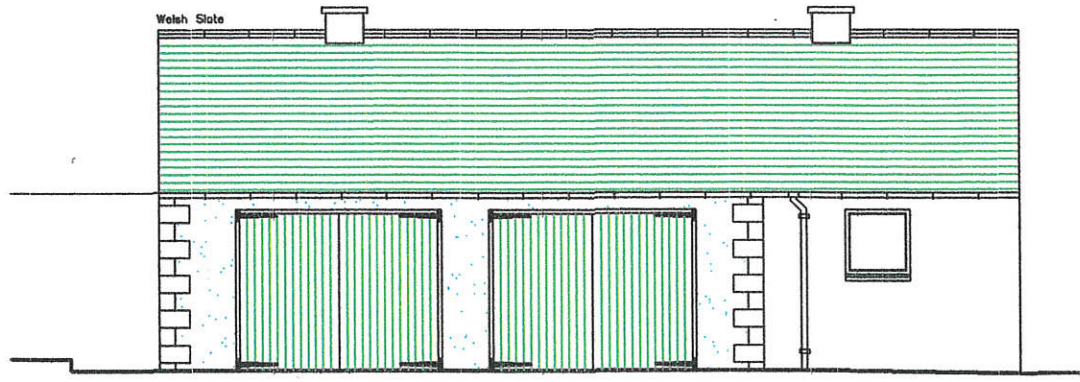


East Elevation

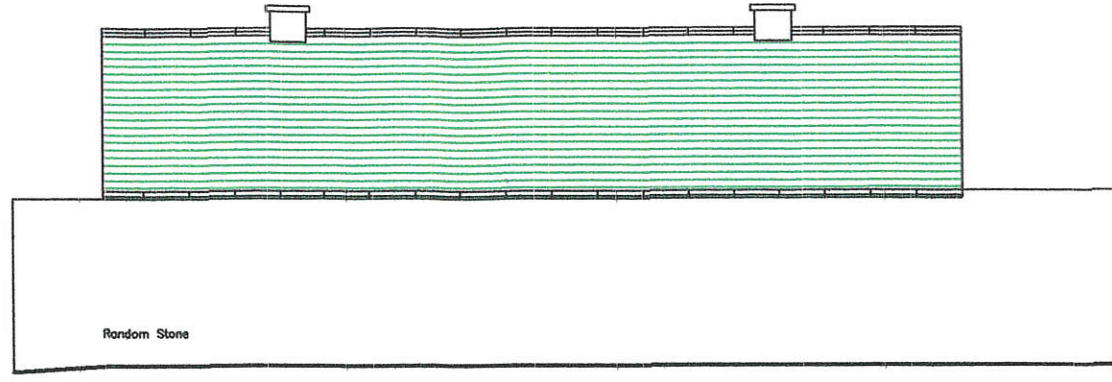


West Elevation

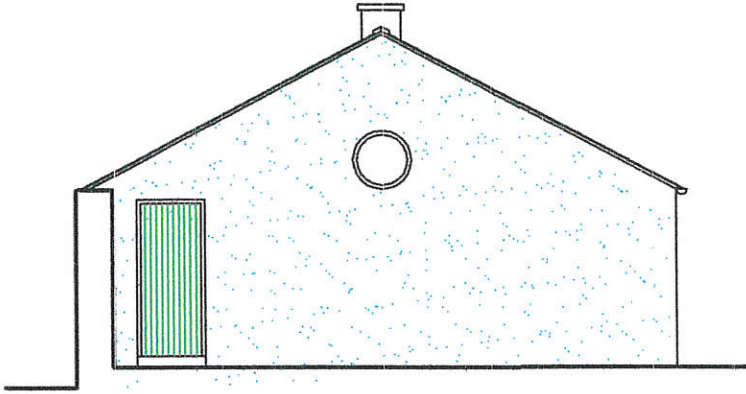


North Elevation

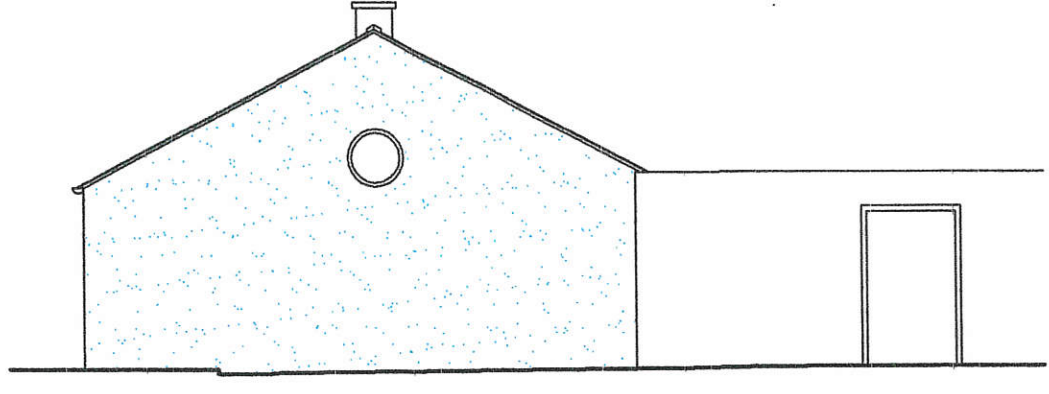

South Elevation

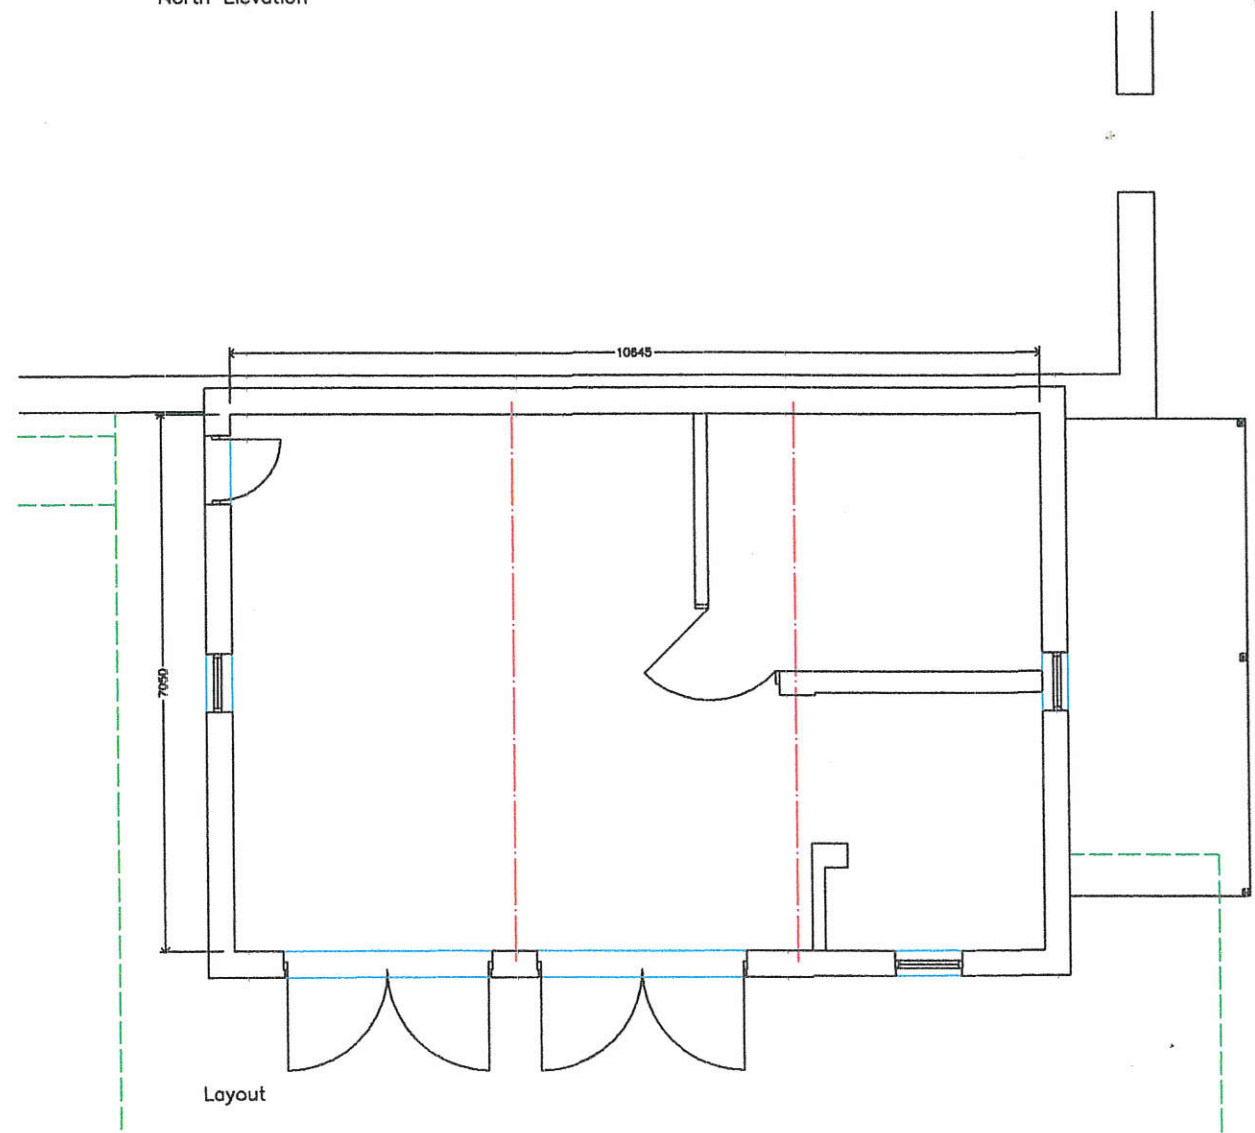


Layout

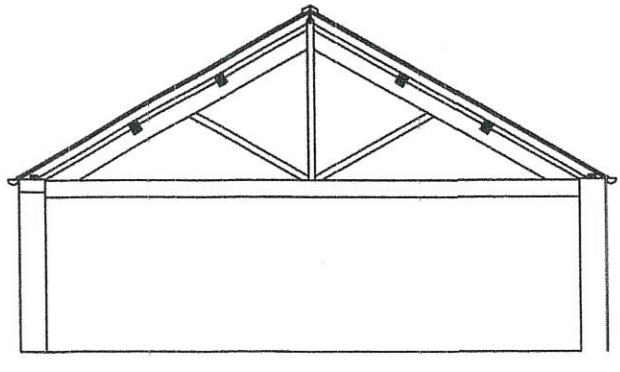


Section Through


PROJECT (1) Conversion of Garage/Stable to Holiday Unit. (2) Demolish Open Fronted Store & Replace with Timber Frame Structure to Accommodate Vehicles & Formation of Holiday Unit to Roof Void Kirknewton House, Kirknewton, Wooler. NE71 6XF	
CLIENT Mr. M. Renwick	
TITLE (1) Existing Floor Plan & Elevations	
SCALE 1 : 100	DATE Nov. 2017 DRN BY J Dobson
PROJECT NO. 17 / 1074	DWG NO. 2
REVISIONS	
DOBSONS DESIGN LTD The Crossings, Yeavering, Kirknewton, Wooler Northumberland, NE71 6HG Tel: (01668) 216363 Fax: (01668) 216165 ©DOBSONS DESIGN LTD	

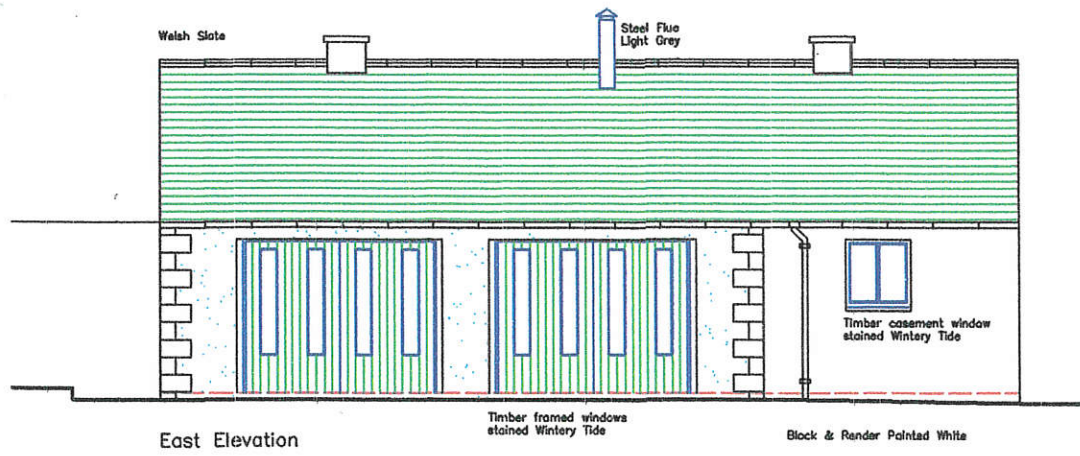


East Elevation

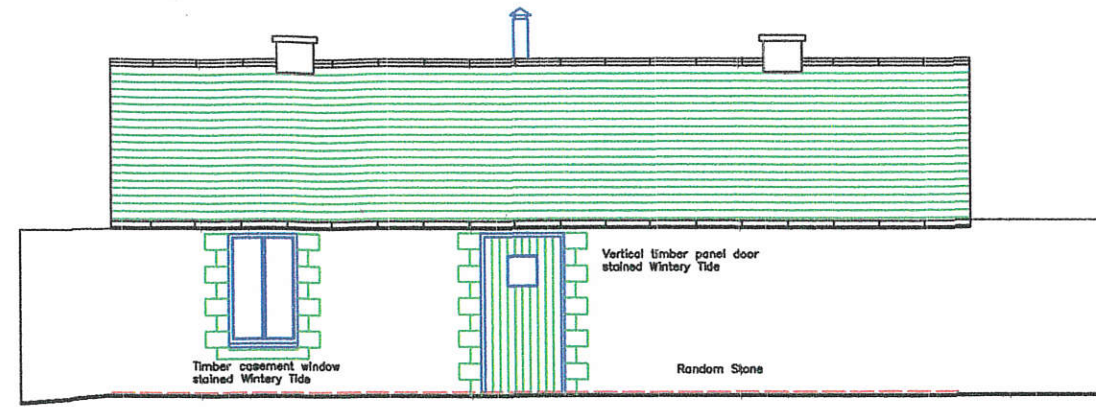


West Elevation

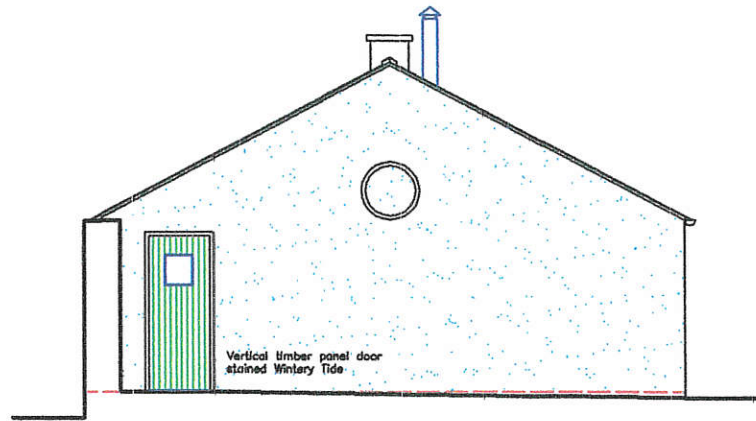


North Elevation

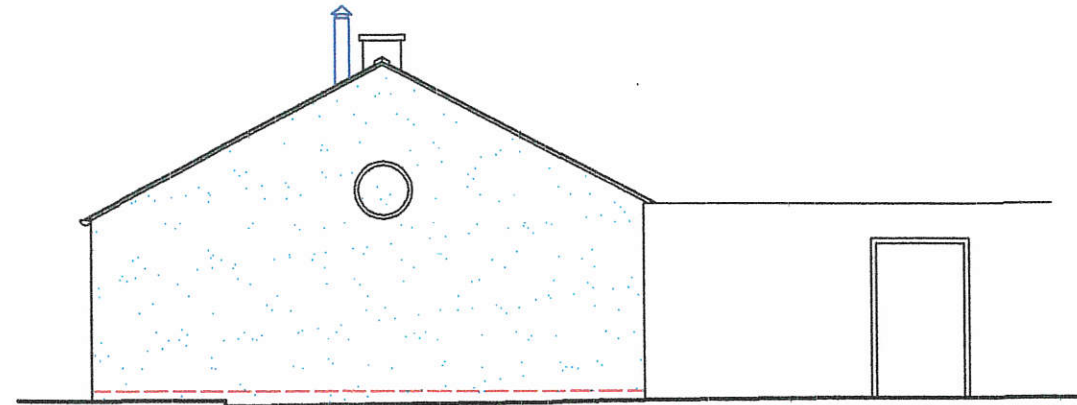

South Elevation

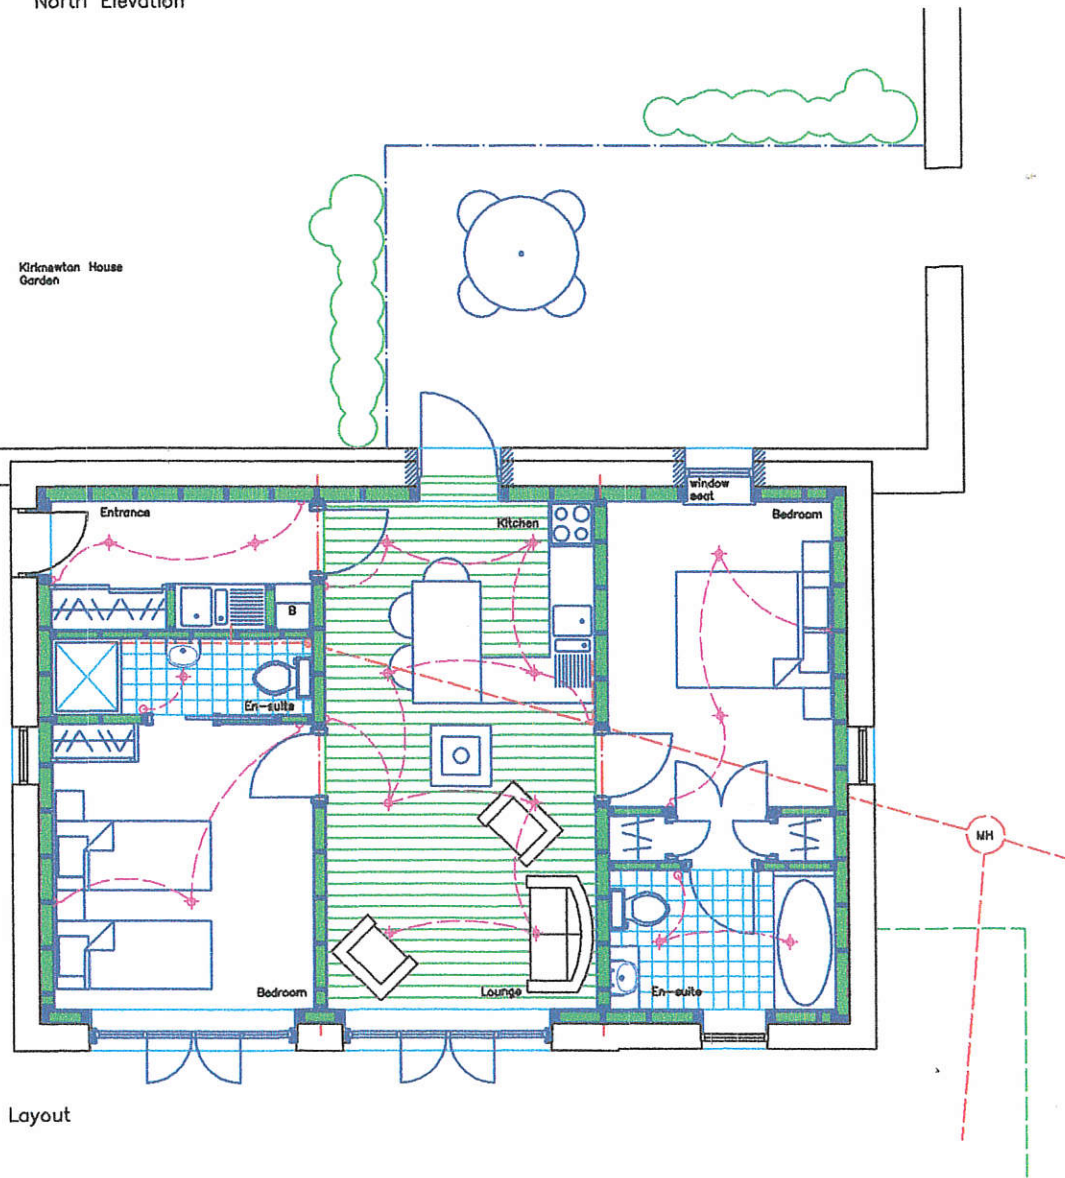

Layout

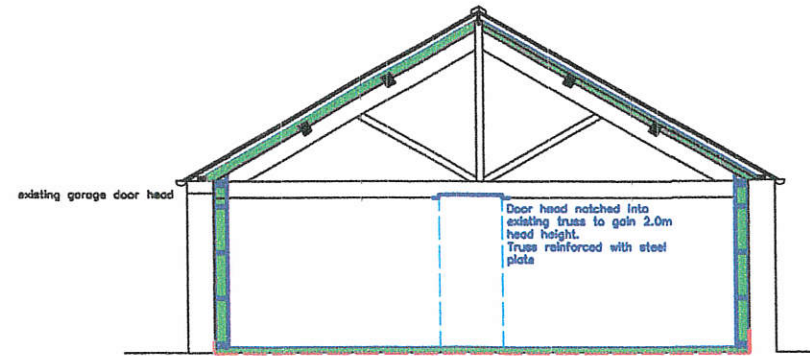

Floor Construction

22mm flooring
 50mm Kingspan insulation laid between
 50 x 50mm timbers
 D.P.C. incorporating Radon Barrier laid on sand
 blinding
 Existing conc. floor

PROJECT
 (1) Conversion of Garage/Stable to Holiday Unit. (2) Demolish Open Fronted Store & Replace with Timber Frame Structure to Accommodate Vehicles & Formation of Holiday Unit to Roof Void

Kirknewton House, Kirknewton, Wooler. NE71 6XF

CLIENT
 Mr. M. Renwick

TITLE
 (1) Proposed Floor Plan

SCALE
 1 : 100 @ A3

DATE Nov. 2017
 DRN BY J Dobson

PROJECT NO.
 17 / 1074

DWG NO.
 3

REVISIONS


DOBSONS DESIGN LTD
 The Crossings, Yeavinger, Kirknewton, Wooler
 Northumberland, NE71 6HG
 Tel: (01668) 216363 Fax: (01668) 216165
 ©DOBSONS DESIGN LTD

ST GREGORY'S CHURCH


Church yard.

Ex. Leylandi removed
(hazard to Church yard
wall & new bldg)


East Kirknewton Farm.

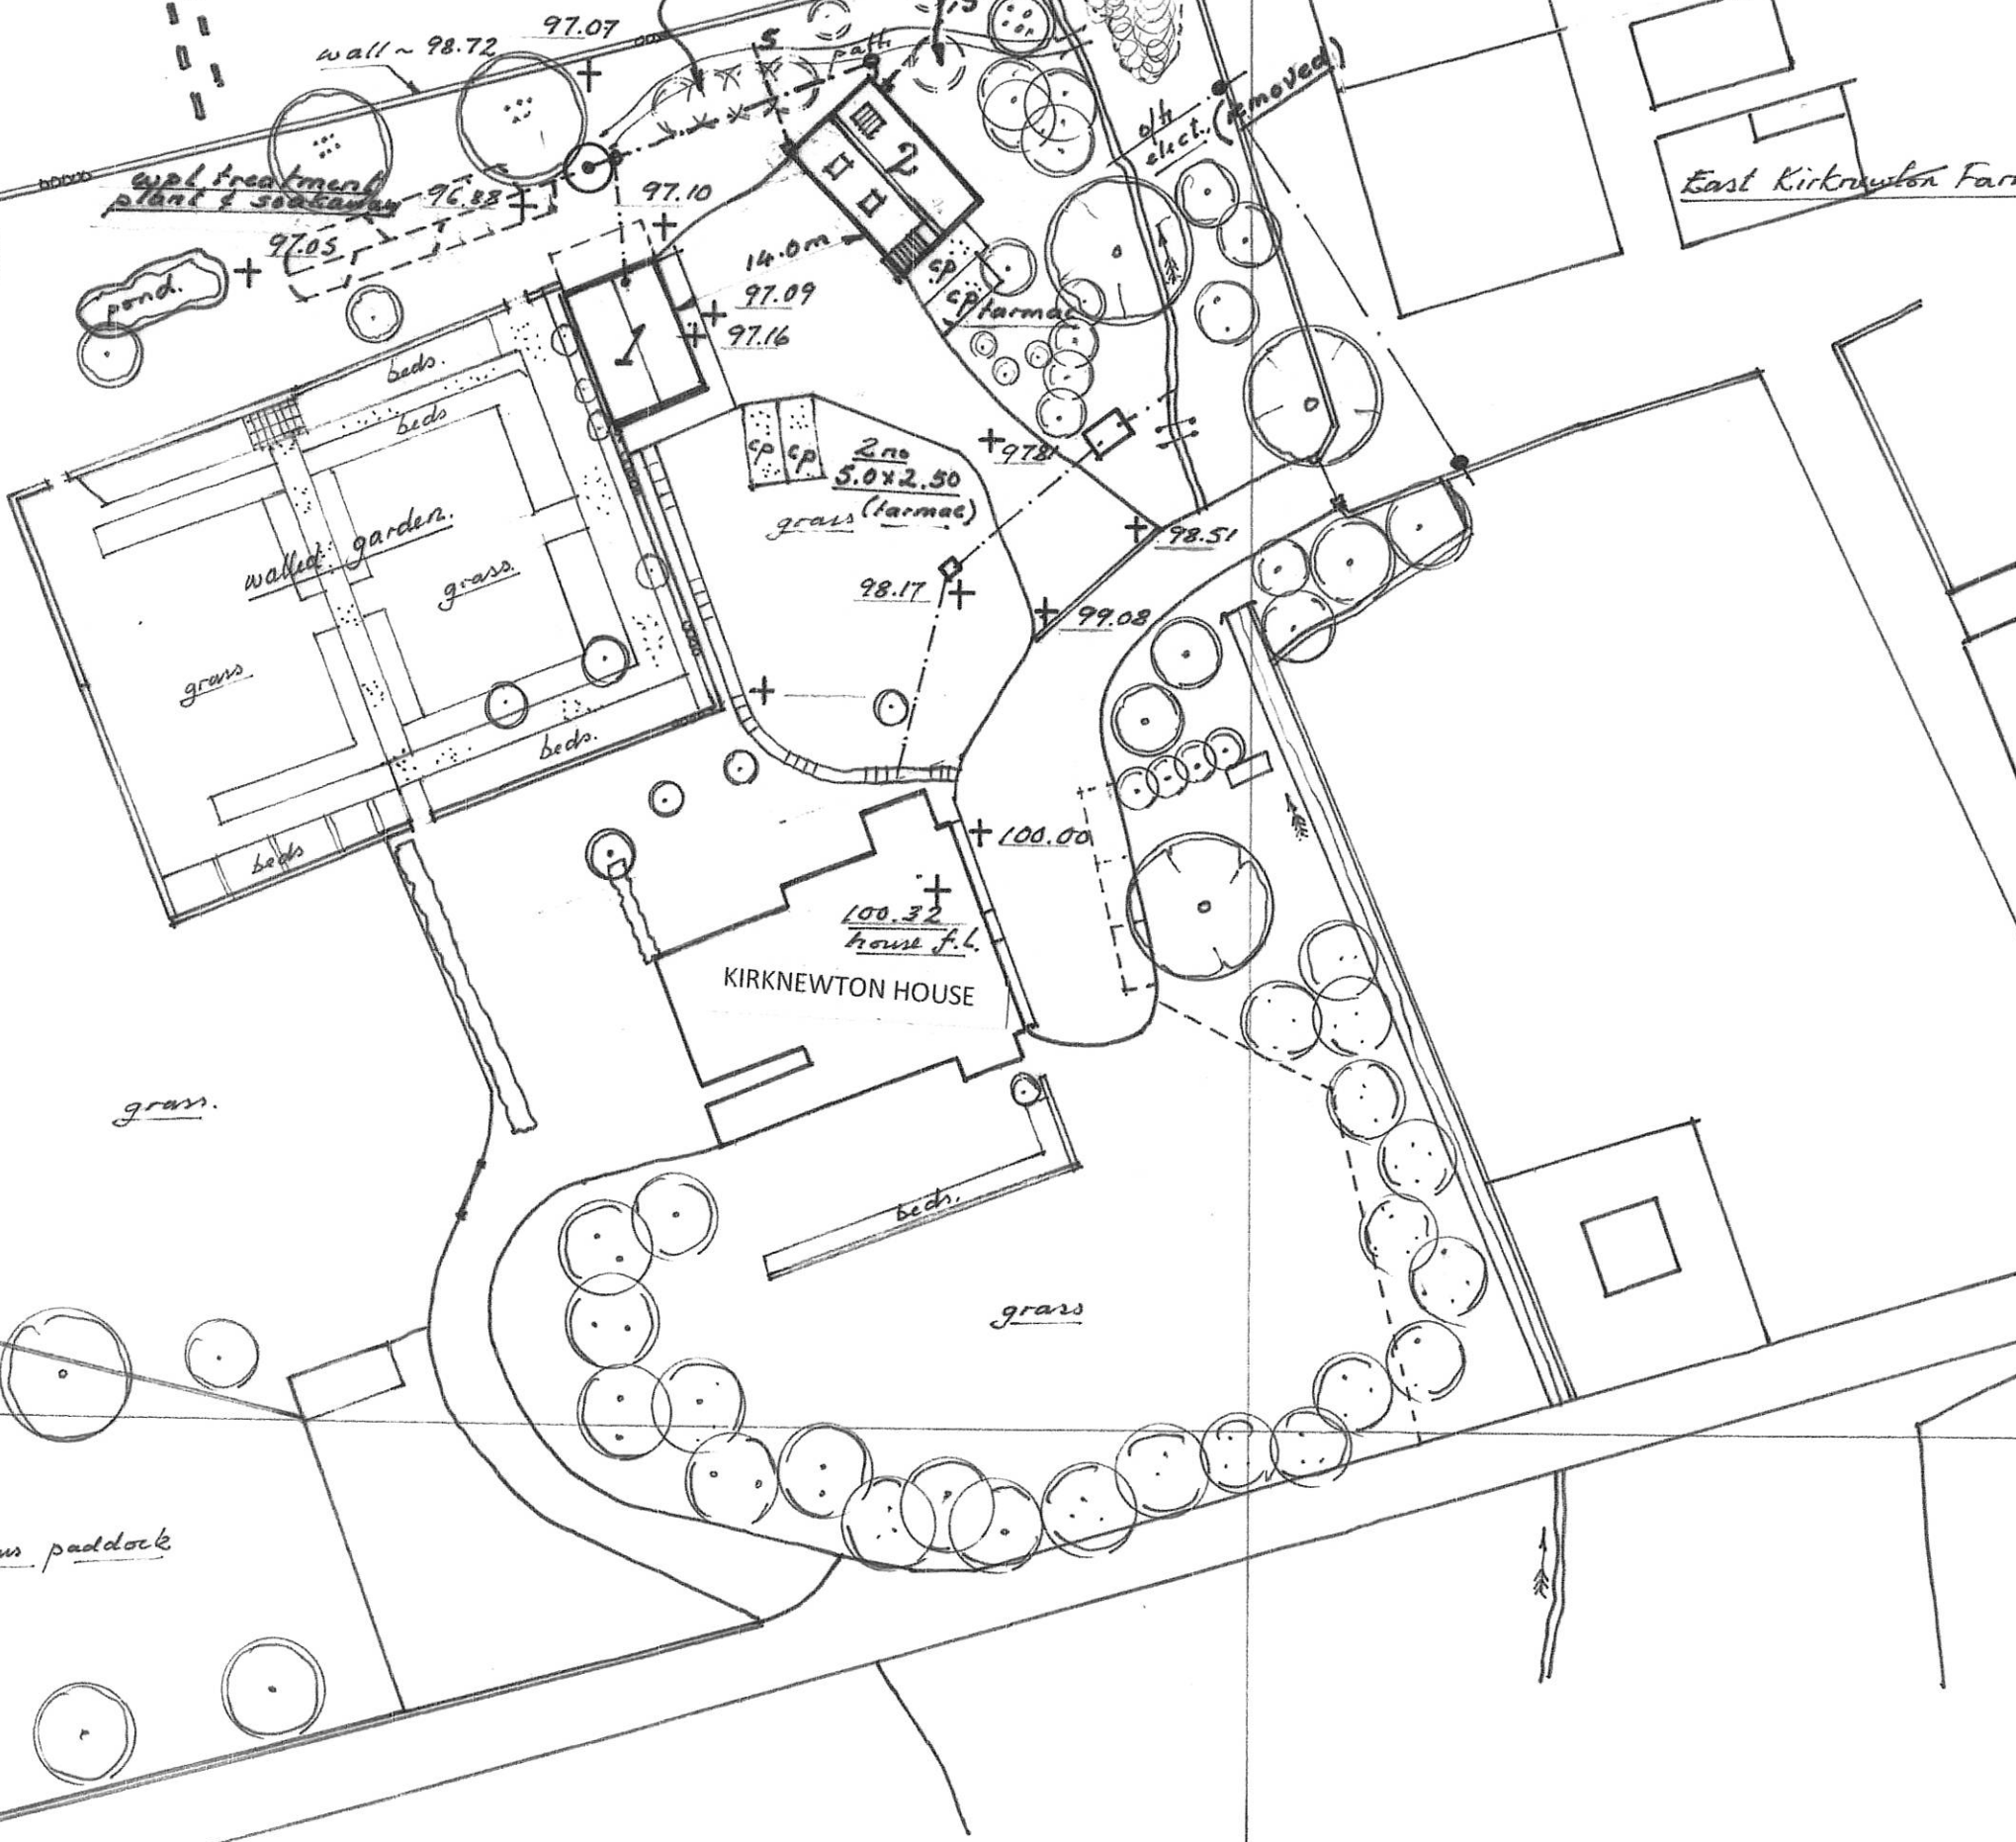


PROJECT (1) Conversion of Garage/Stable to Holiday Unit. (2) Demolish Open Fronted Store & Replace with Timber Frame Structure to Accommodate Vehicles & Formation of Holiday Unit to Roof Void	
Kirknewton House, Kirknewton, Wooler, NE71 6XF	
CLIENT Mr. M. Renwick	
TITLE <i>Site plan ~ as proposed</i>	
SCALE 1:500	DATE Nov. 2017
	DRN BY J Dobson
PROJECT NO. 17 / 1074	DWG NO. 4
REVISIONS	
DOBSONS DESIGN LTD The Crossings, Yeaveering, Kirknewton, Wooler Northumberland, NE71 6HG Tel: (01688) 216363 Fax: (01688) 216165 @DOBSONS DESIGN LTD	

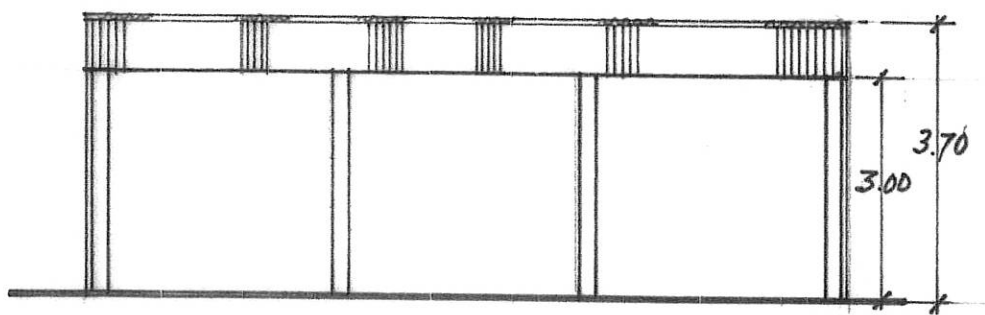


south-west

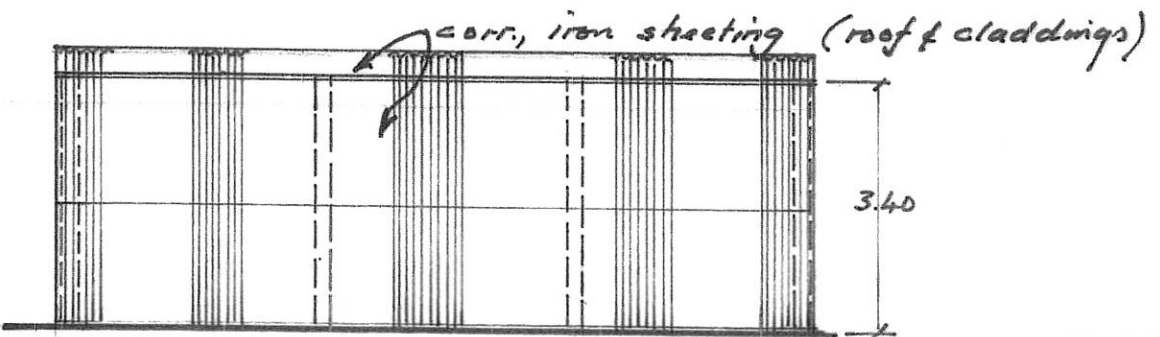

north-east all 1:100 @ A3

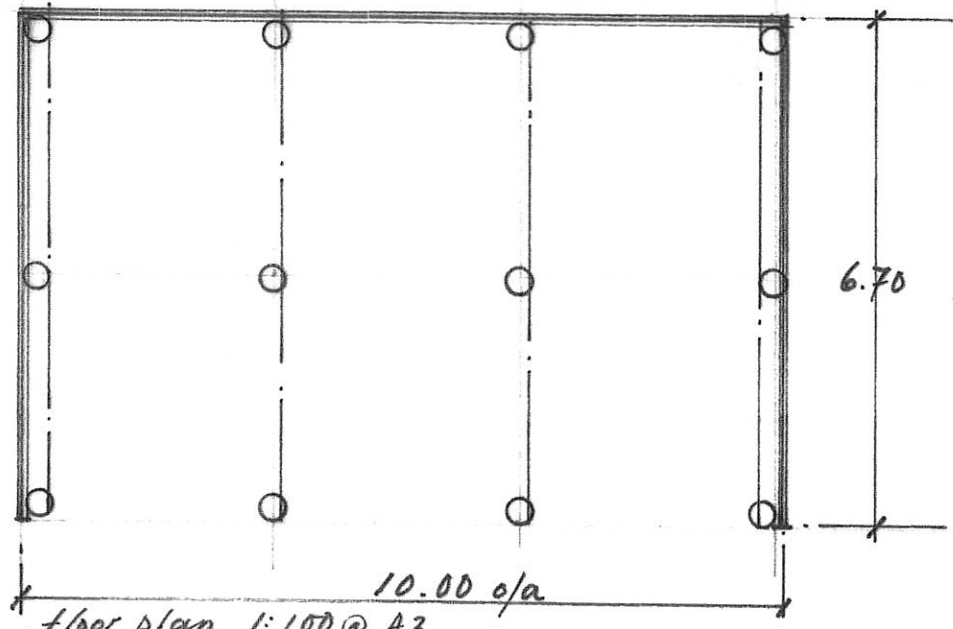


floor plan 1:100 @ A3

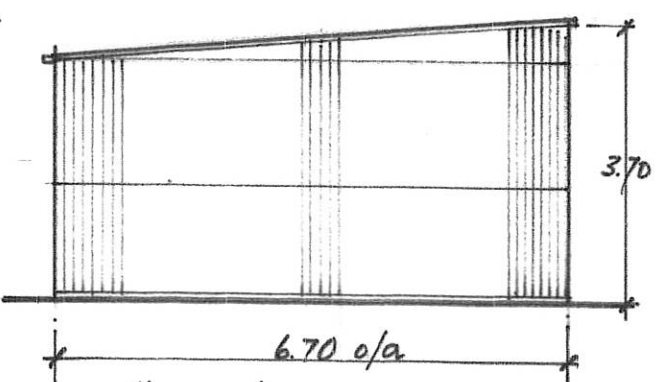


*north-west
south-east (mirrored)*


PROJECT (1) Conversion of Garage/Stable to Holiday Unit. (2) Demolish Open Fronted Store & Replace with Timber Frame Structure to Accommodate Vehicles & Formation of Holiday Unit to Roof Void Kirke Newton House, Kirke Newton, Wooler, NE71 6XF	
CLIENT Mr. M. Renwick	
TITLE <i>Existing plan ~ (2) elev, ~ store build,</i>	
SCALE 1:100	DATE Nov. 2017 DRN BY J Dobson
PROJECT NO. 17 / 1074	DWG NO. 5
REVISIONS	
DOBSONS DESIGN LTD The Crossings, Yeovering, Kirke Newton, Wooler Northumberland, NE71 6HG Tel: (01689) 216363 Fax: (01689) 216165 ©DOBSONS DESIGN LTD	

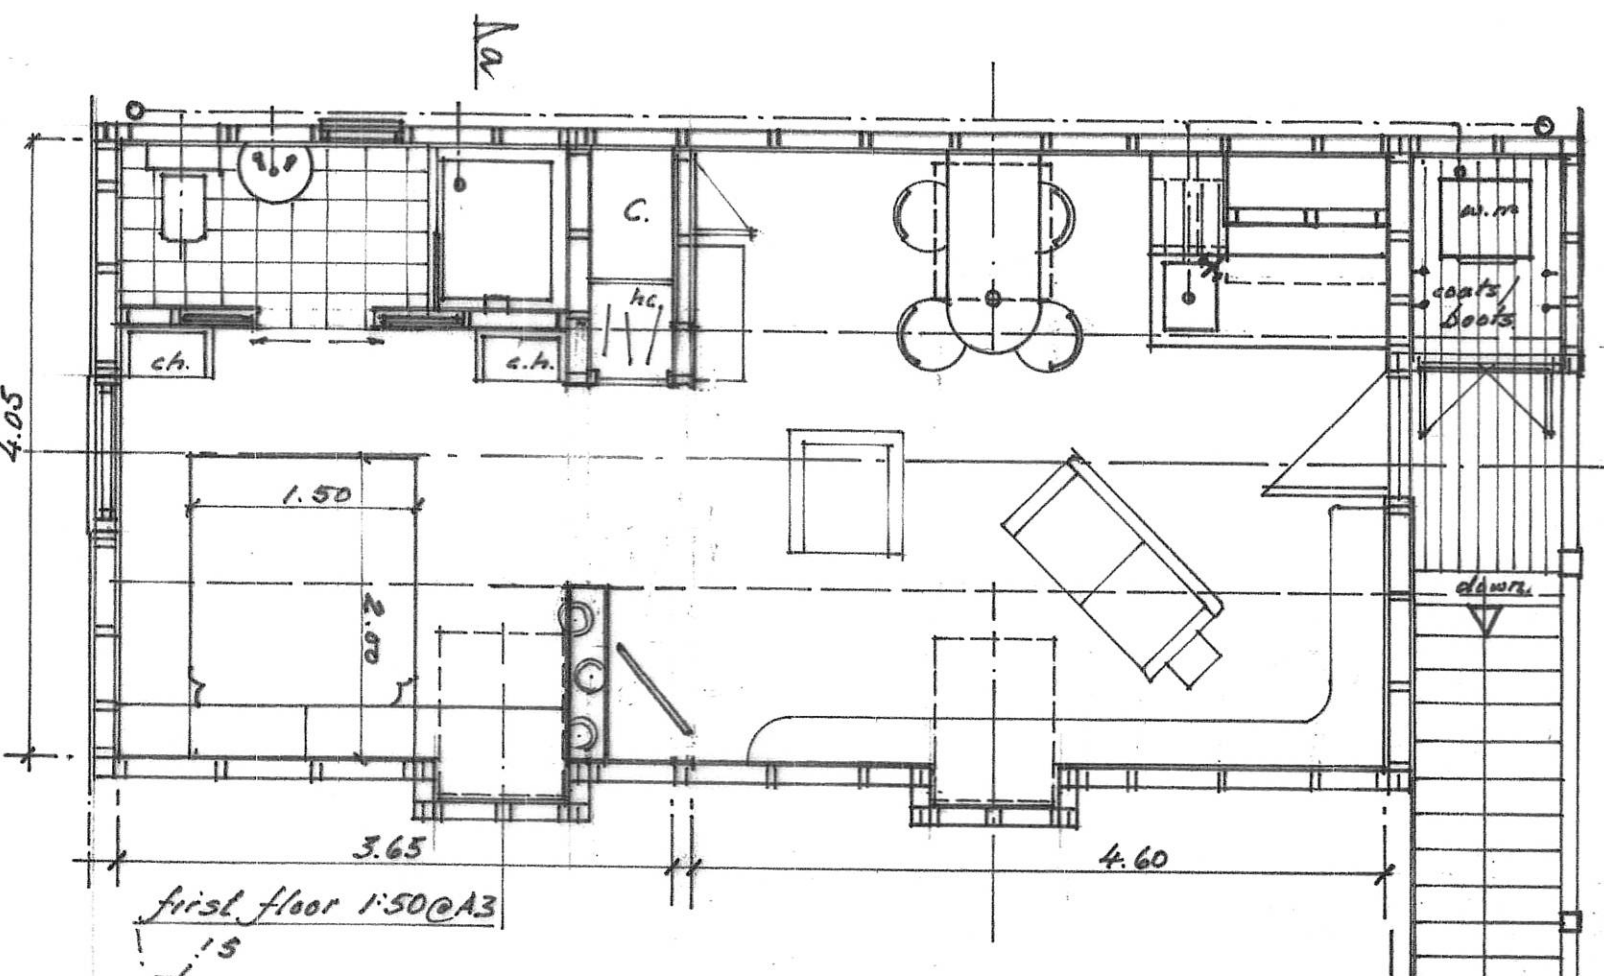


first floor 1:50@A3

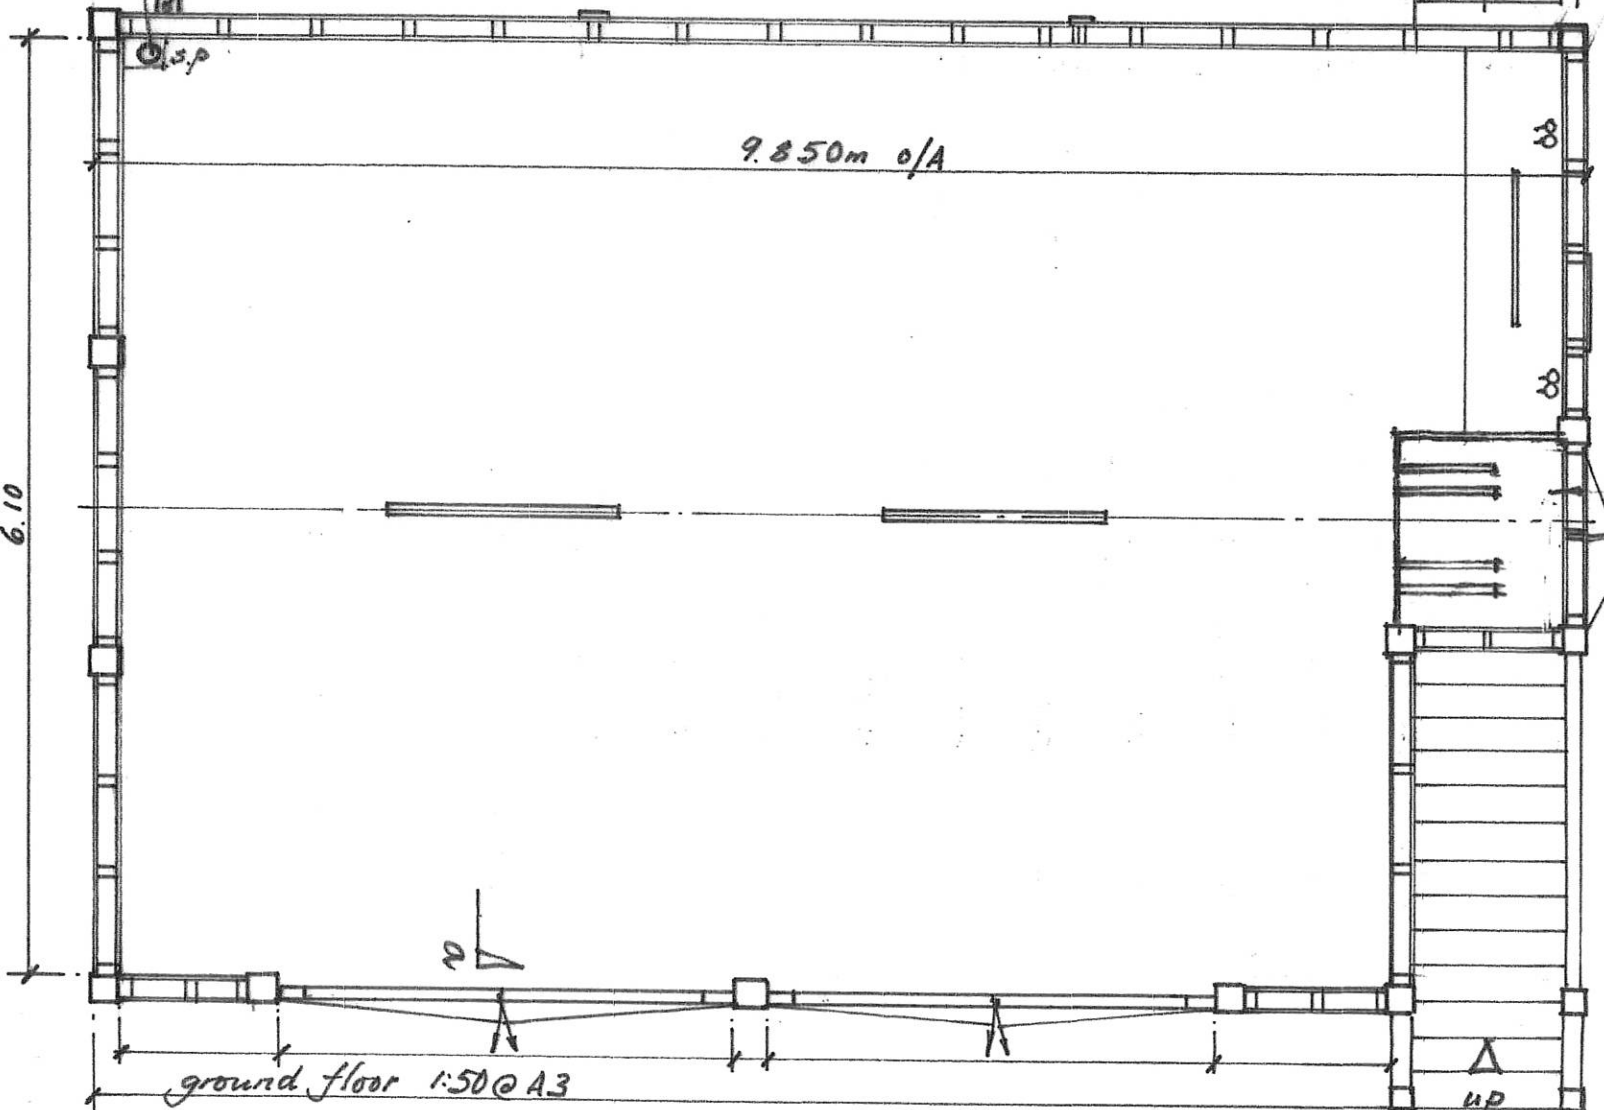

ground floor 1:50@A3

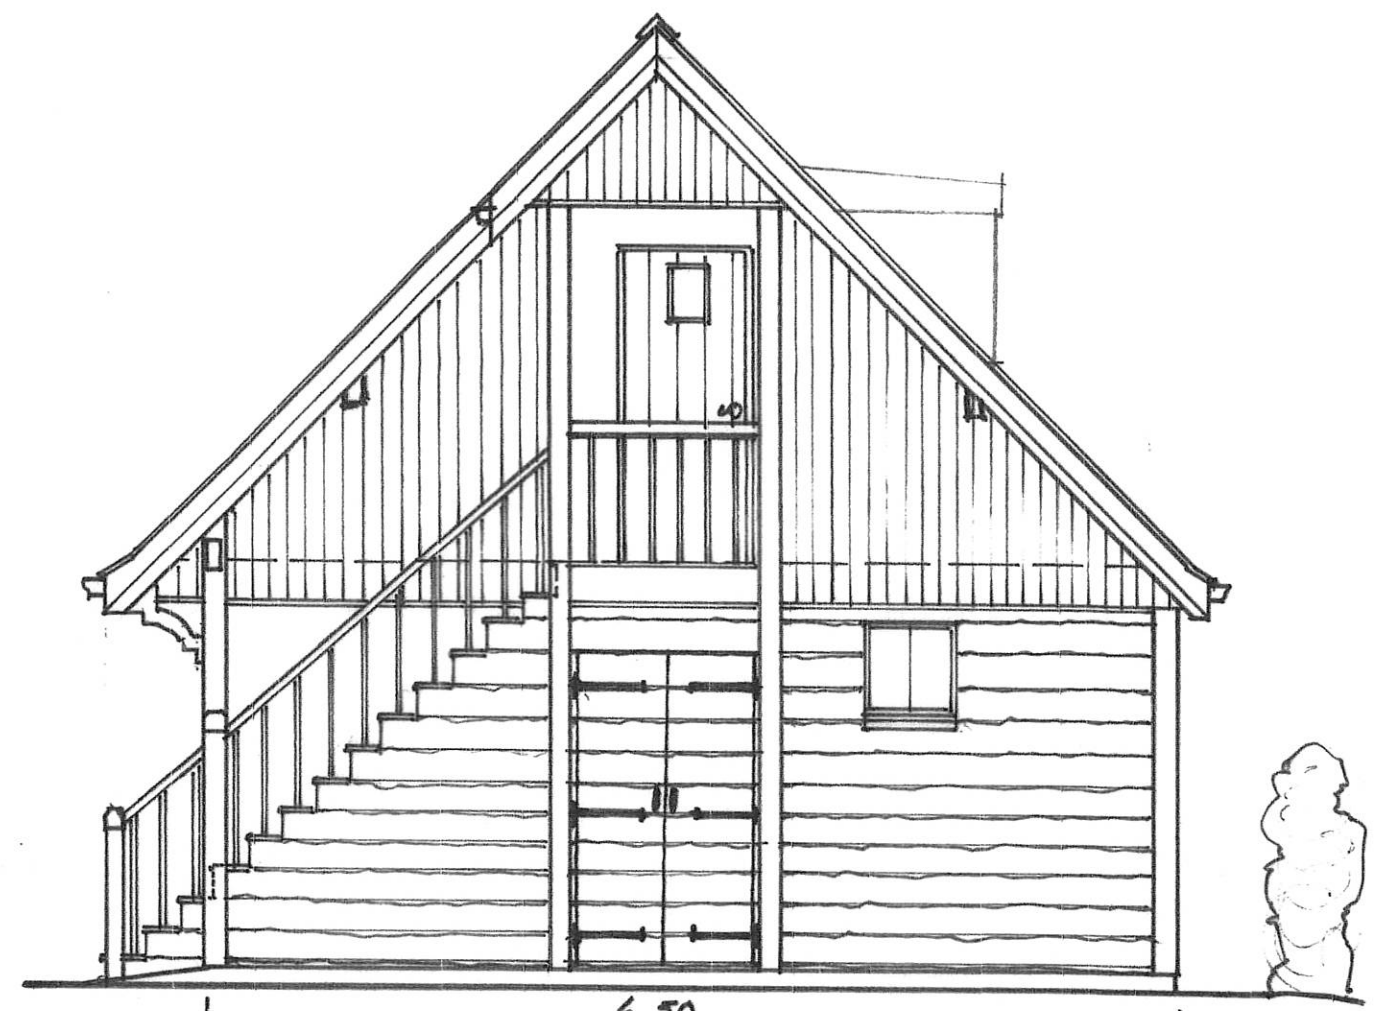


south-east elev.
1:50

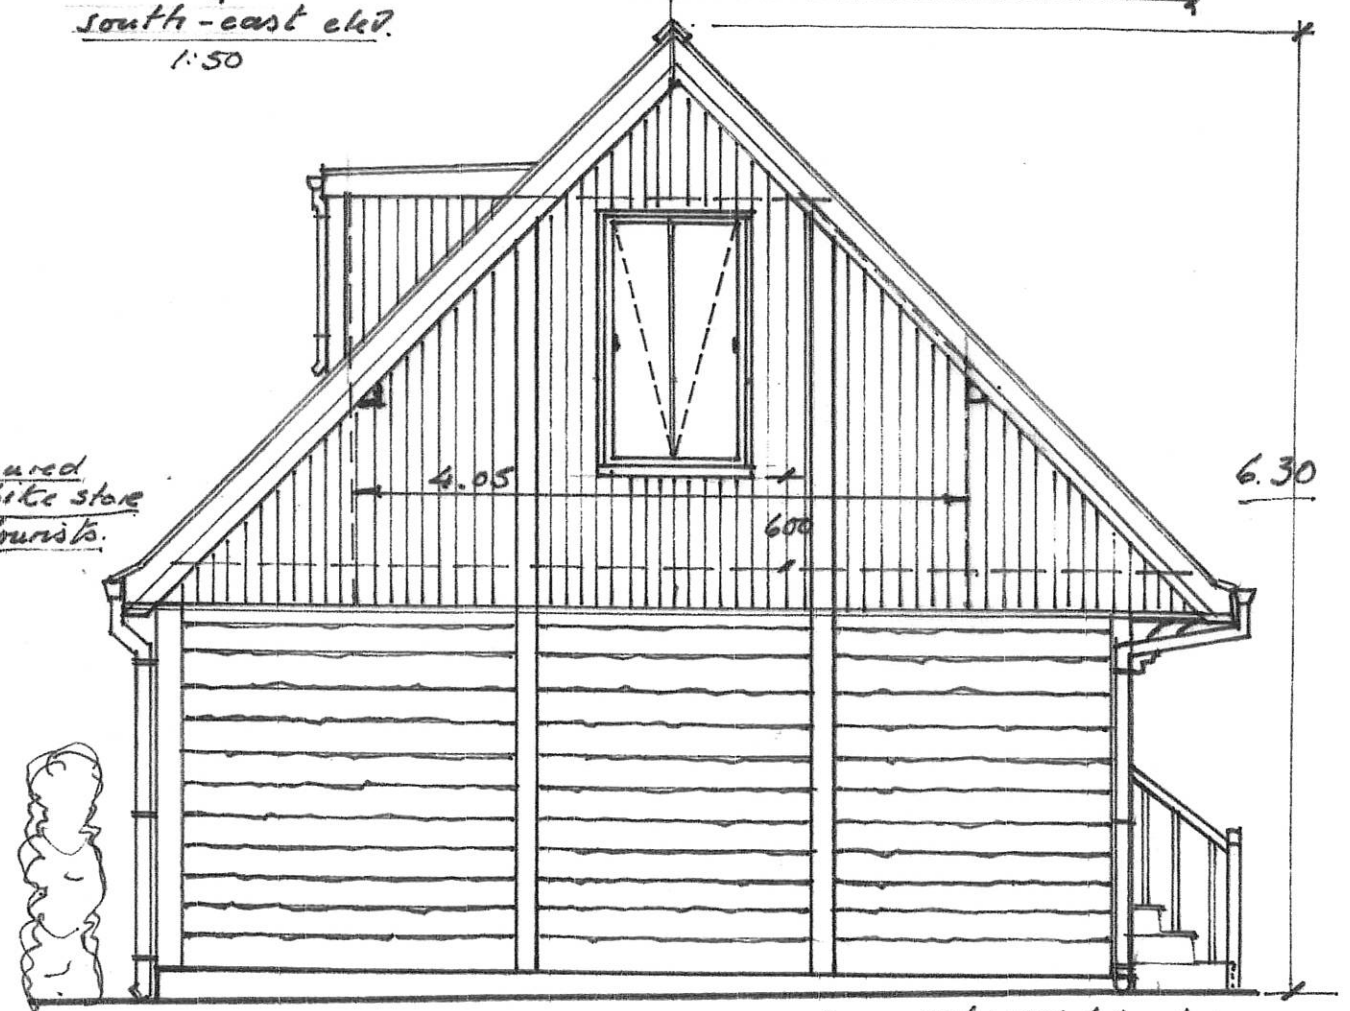



north-west elev.
1:50

dwg. 17/1074/6a.b.




PROJECT (1) Conversion of Garage/Stable to Holiday Unit. (2) Demolish Open Fronted Store & Replace with Timber Frame Structure to Accommodate Vehicles & Formation of Holiday Unit to Roof Void	
Kirknewton House, Kirknewton, Wooler, NE71 6XF	
CLIENT Mr. M. Renwick	
TITLE (2) Replacement garage/store + holiday unit	
SCALE 1:50	DATE Nov. 2017 DRN BY J Dobson
PROJECT NO. 17 / 1074	DWG NO. 6a.b.
REVISIONS	
DOBSONS DESIGN LTD The Crossings, Yeavinger, Kirknewton, Wooler Northumberland, NE71 6HG Tel: (01668) 216363 Fax: (01668) 216165 ©DOBSONS DESIGN LTD	

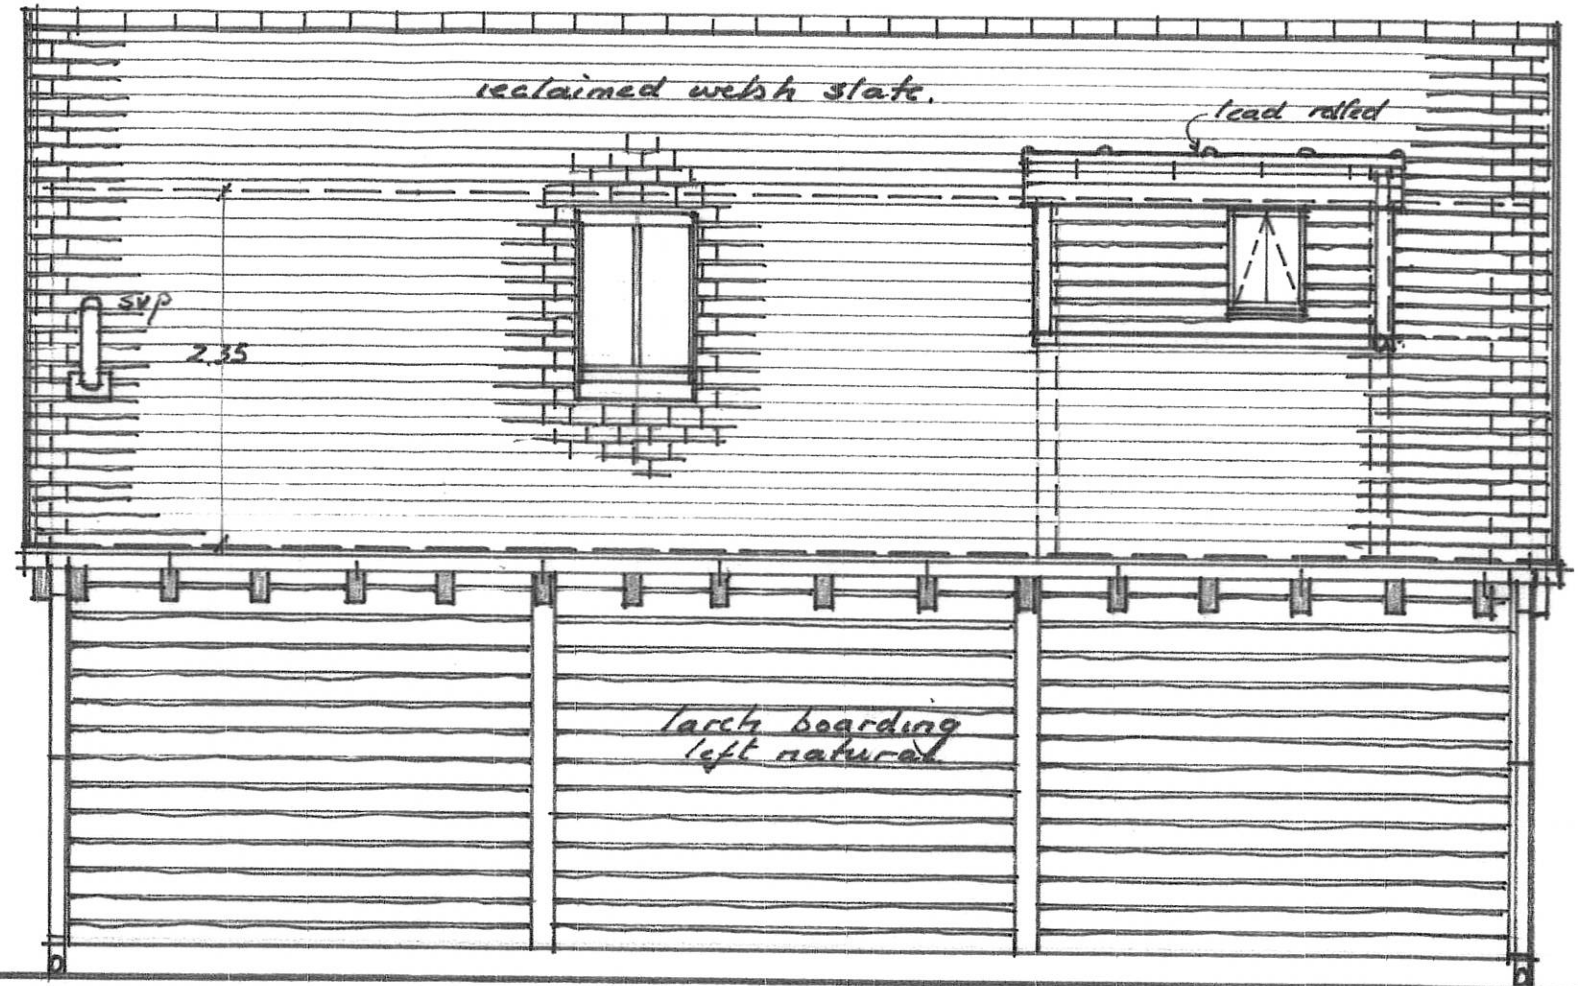

north-east elev.

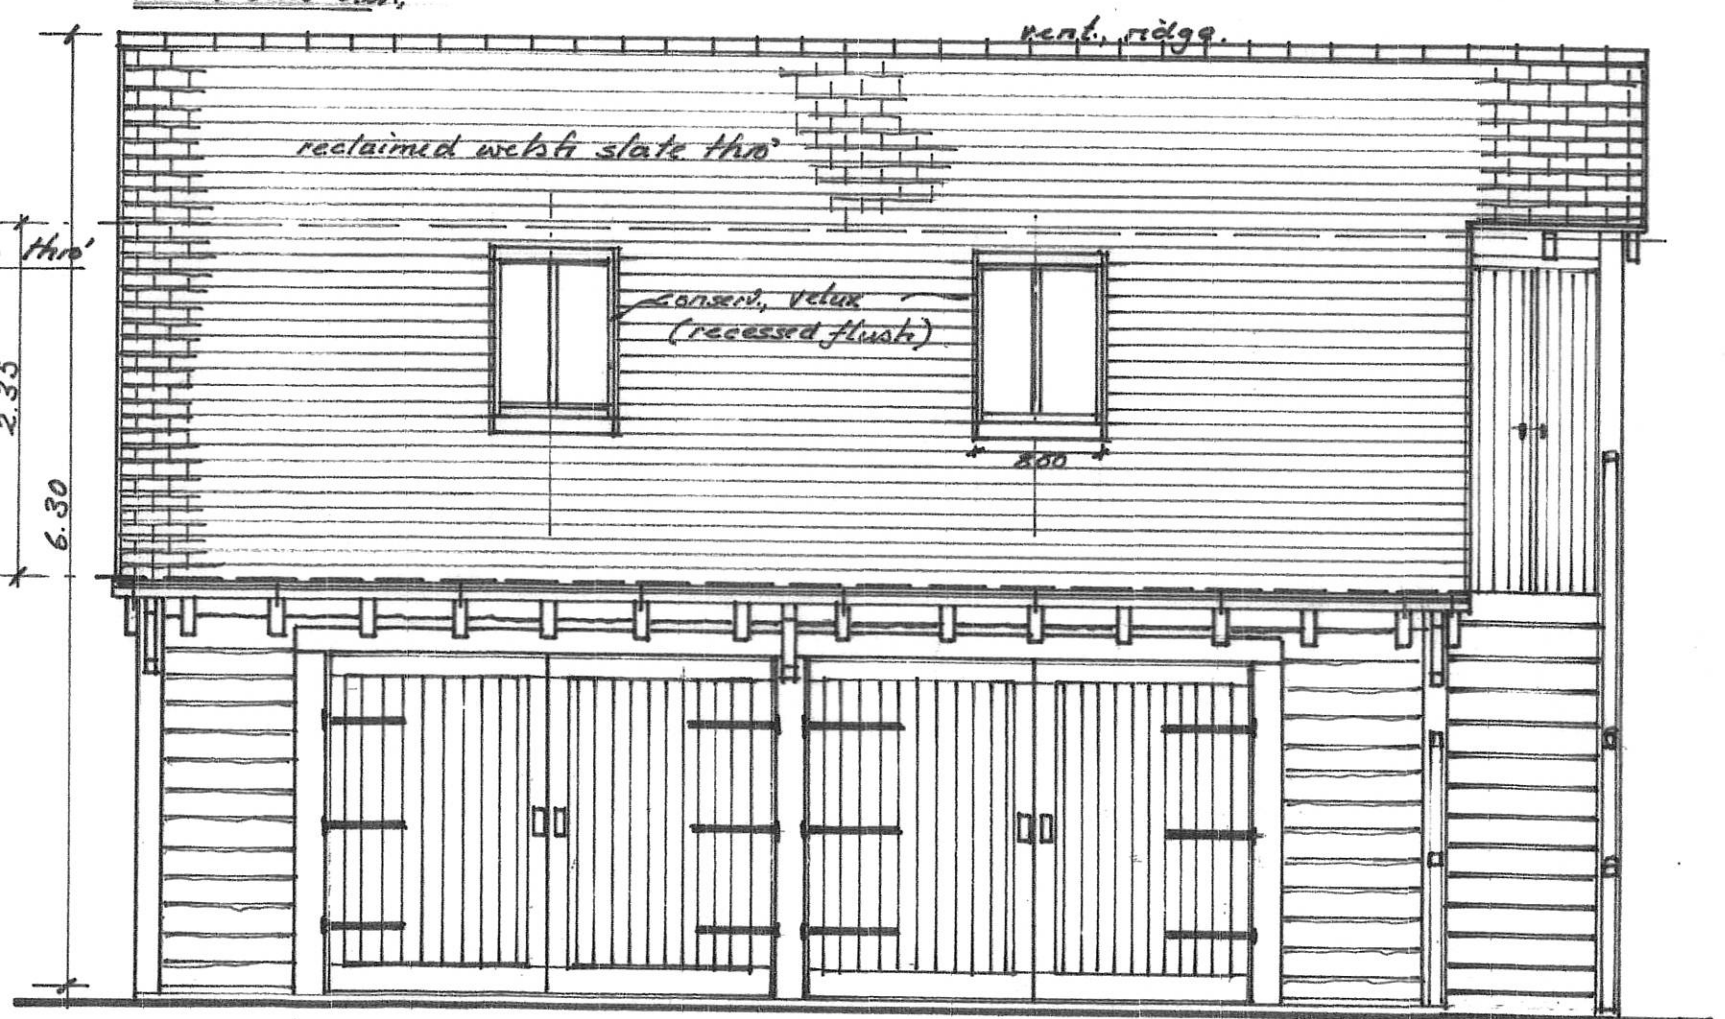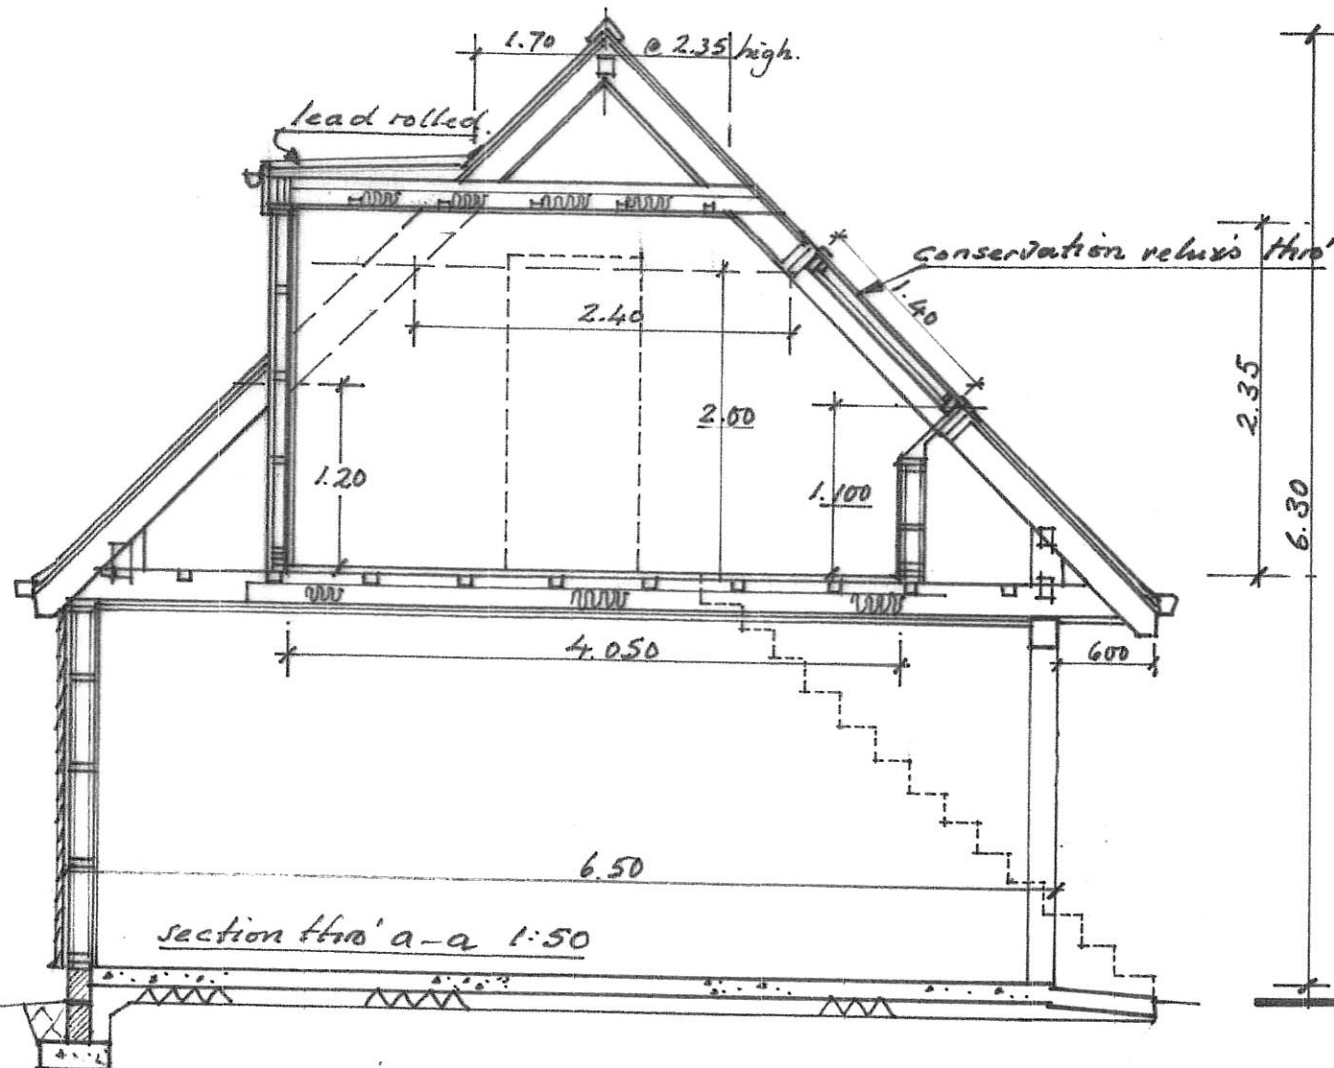

south-west elev. 1:50

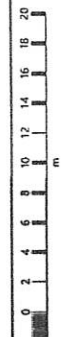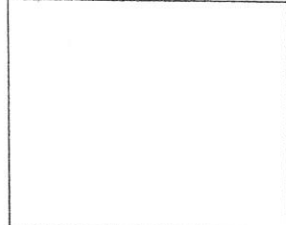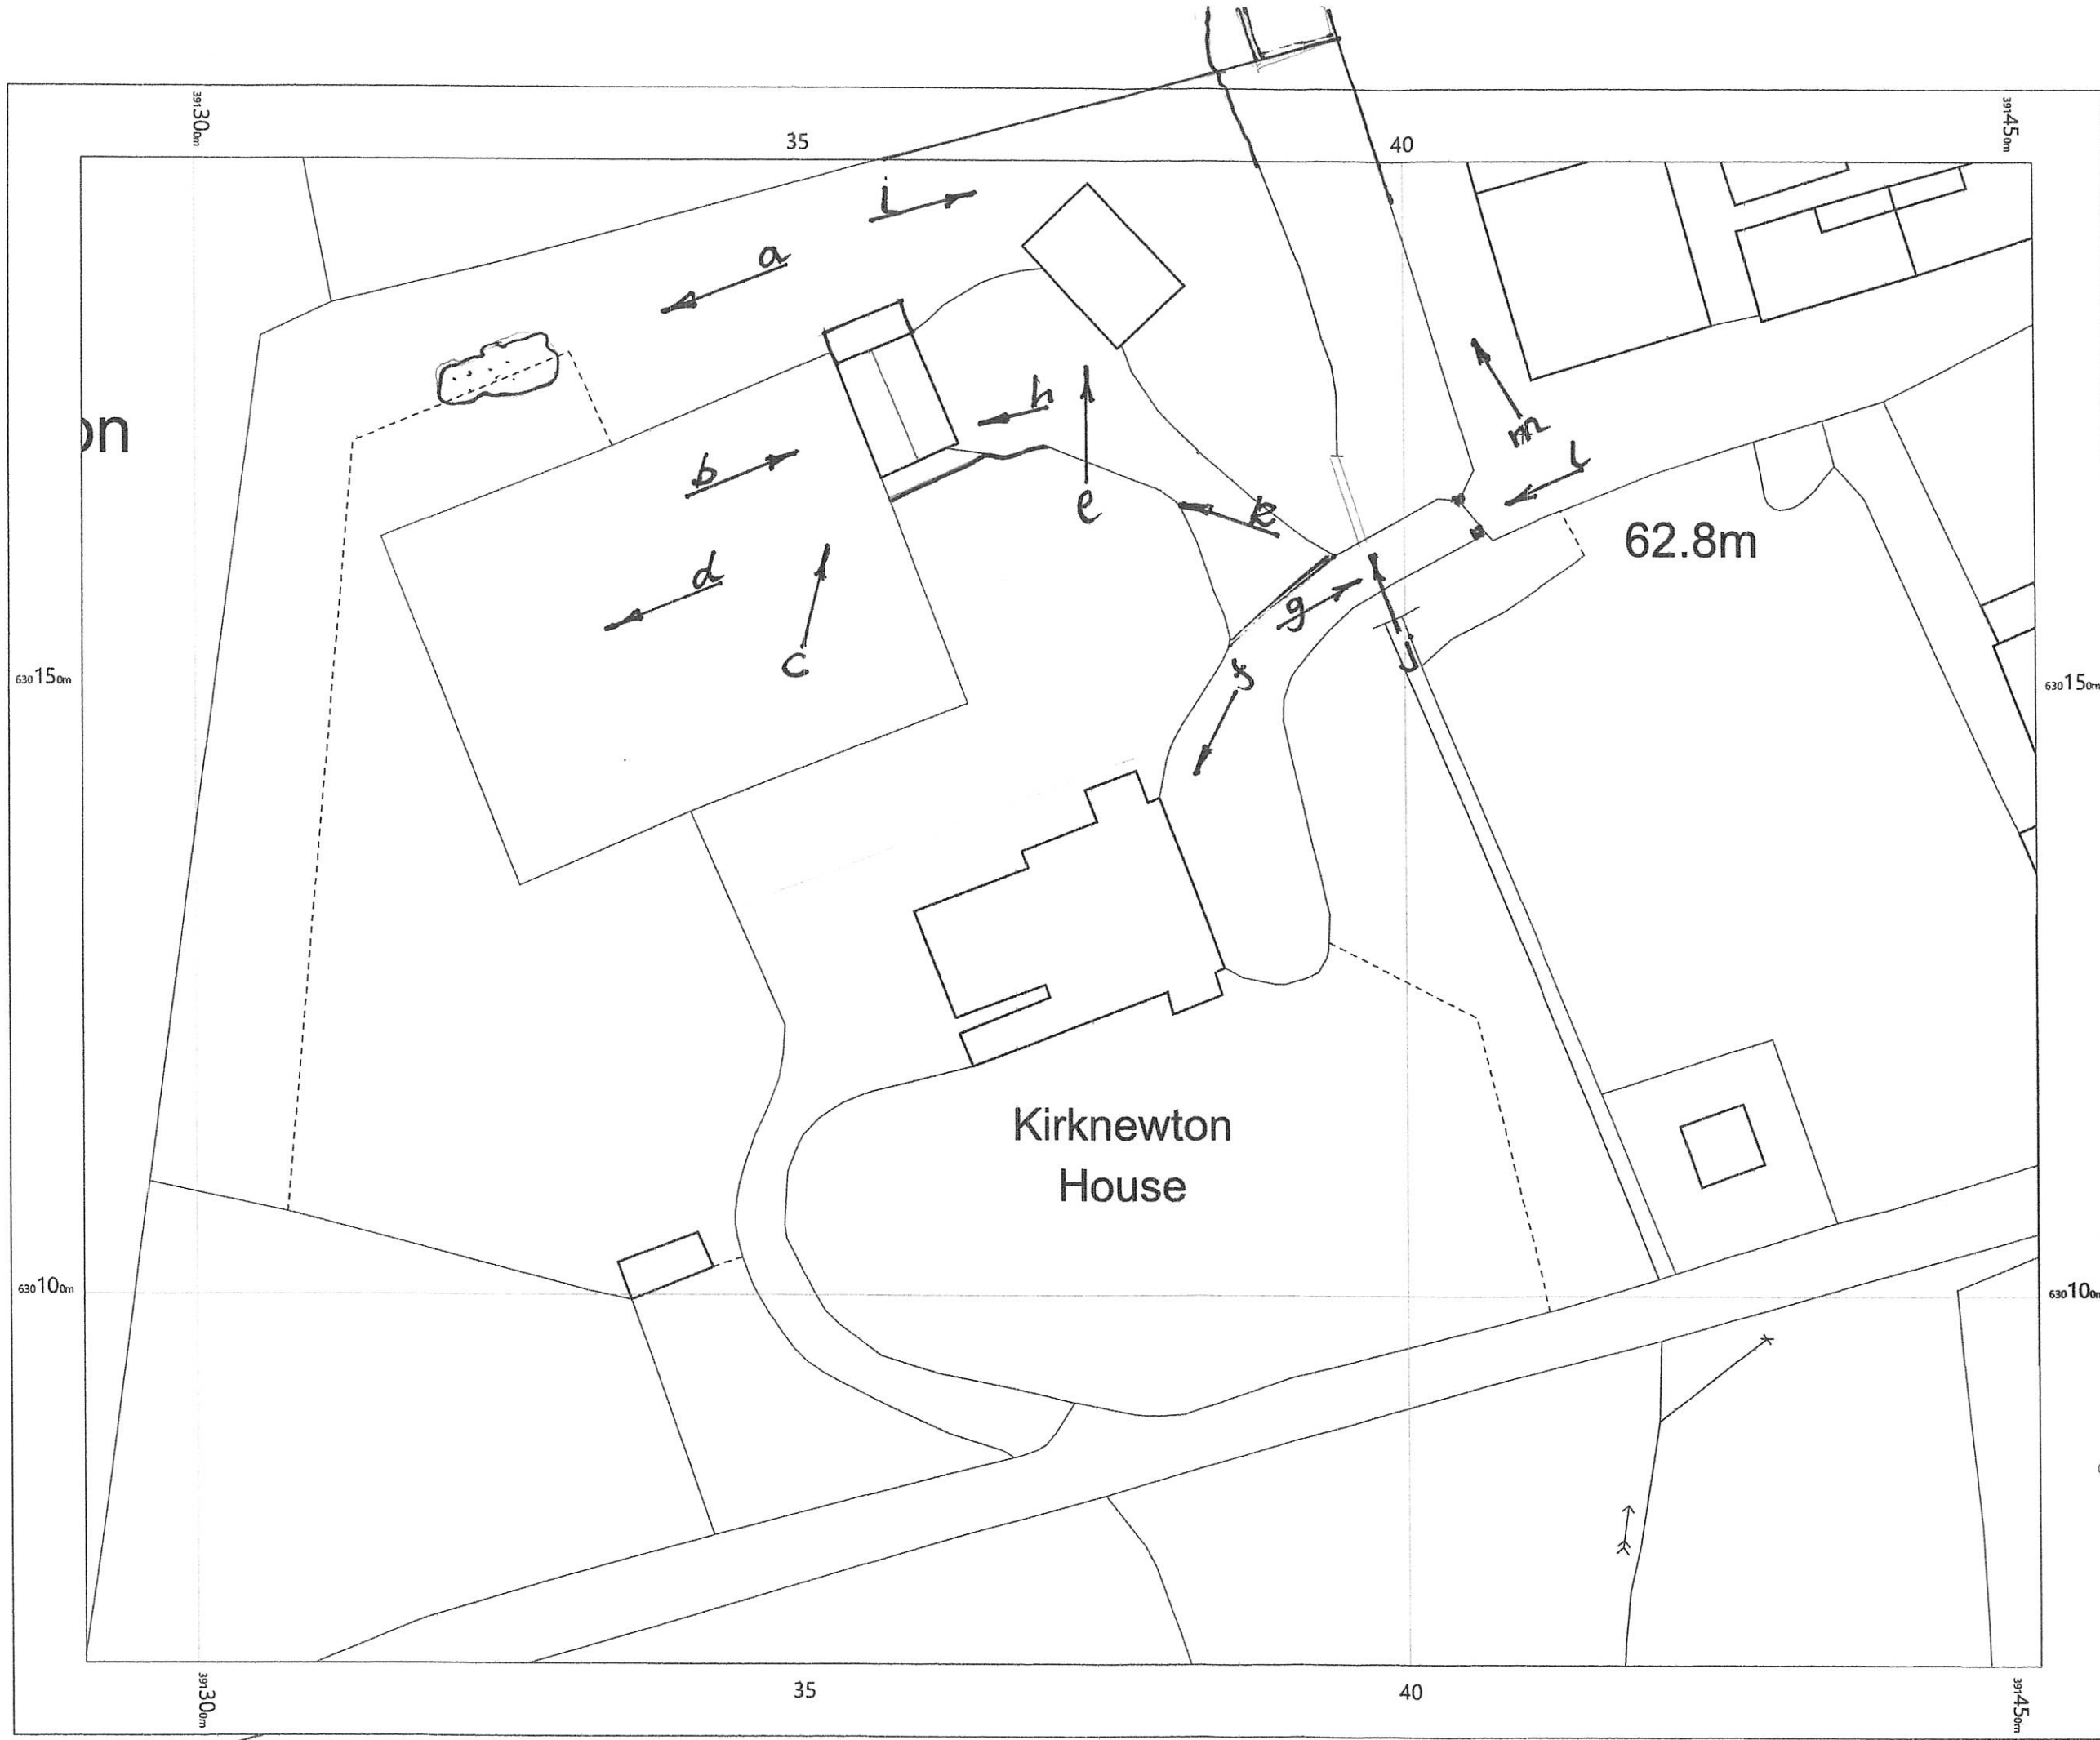

Kirknewton House
photo. directions
 17/1074/7

OS MasterMap 1250/2500/10000 scale
 Friday, November 10, 2017, ID:
 BW1-00669101
 www.blackwellmapping.co.uk

1:500 scale print at A3, Centre: 391372 E,
 630132 N

© Crown Copyright Ordnance Survey. Licence
 no. 100041041



BLACKWELL'S
 www.blackwellmapping.co.uk
 TEL: 0113 245 2623
 maps.leads@blackwell.co.uk