


Service gap between boundary and garage


Approx. Position of side boundary fence (not to be interpreted as true boundary)

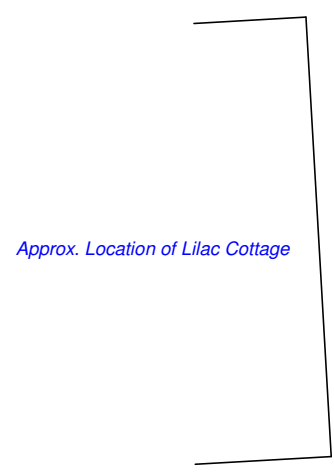

Approx. Location of Lilac Cottage

1 Proposed Site
1 : 100

Driveway / Hardcore

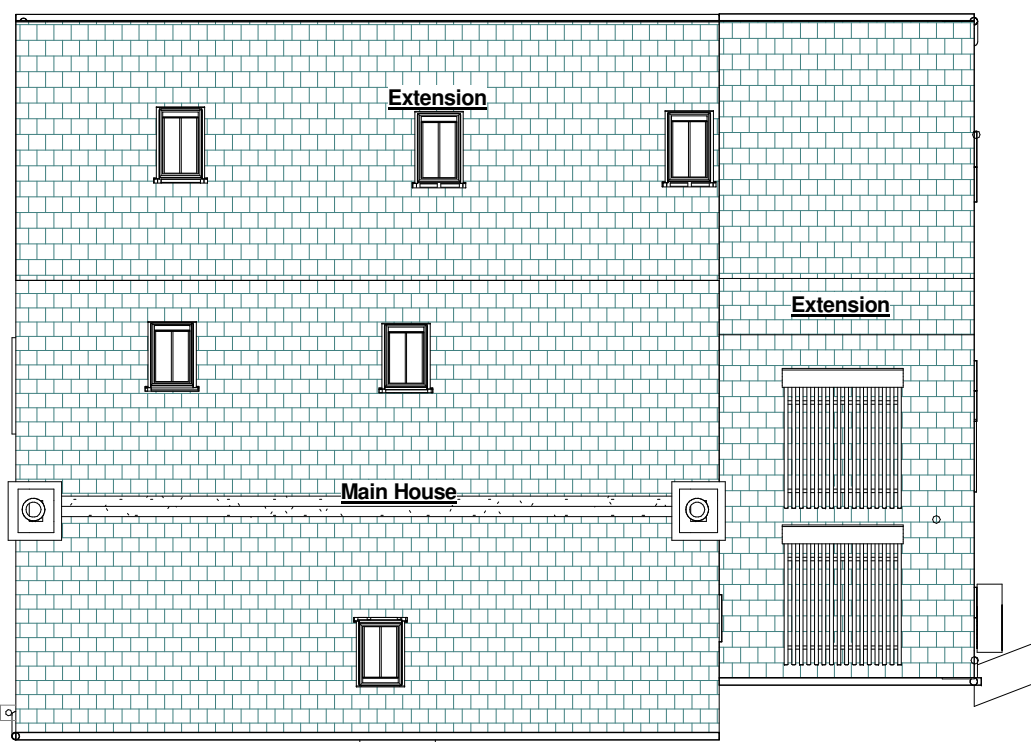

Boundary to front

Access Road

Drawing issue 21/12/2017 17:35:03



7 Diamond Court, Newcastle upon Tyne NE3 2EN
0191 2718 278 | www.madesurveying.co.uk

IF IN ANY DOUBT PLEASE ASK THE DESIGNER FOR CLARIFICATION
DO NOT SCALE FROM DRAWINGS. ALL DIMENSIONS TO BE CHECKED ON SITE
THE COPYRIGHT FOR THESE DRAWINGS REMAINS THE PROPERTY OF MADE.
THEY MUST NOT BE REPRODUCED IN ANY WAY WITHOUT MADE'S PRIOR WRITTEN CONSENT

CLIENT: **Mr S Walker**

PROJECT ADDRESS: **Brae Cottage,
Yarrow,
Falstone,
Hexham,
Northumberland
Proposed Site Plan**

PROJECT: **Brae Cottage**

SHEET NAME:

REVISION SCHEDULE			
No.	Date	Revision Description	By
1	05/12/17	Relocation of garage and layout	RP
2	13/12/17	Amendments to tree plan	RP

SCALE: 1:100	DATE: DEC 17	DESIGN: RGP	DRAWN: RGP	CHK/APD: SW
DRAWING NUMBER: A3.01	PROJECT NUMBER: 1416/17	STAGE: Plann.	Sheet Size: A3	