


SITE LOCATION

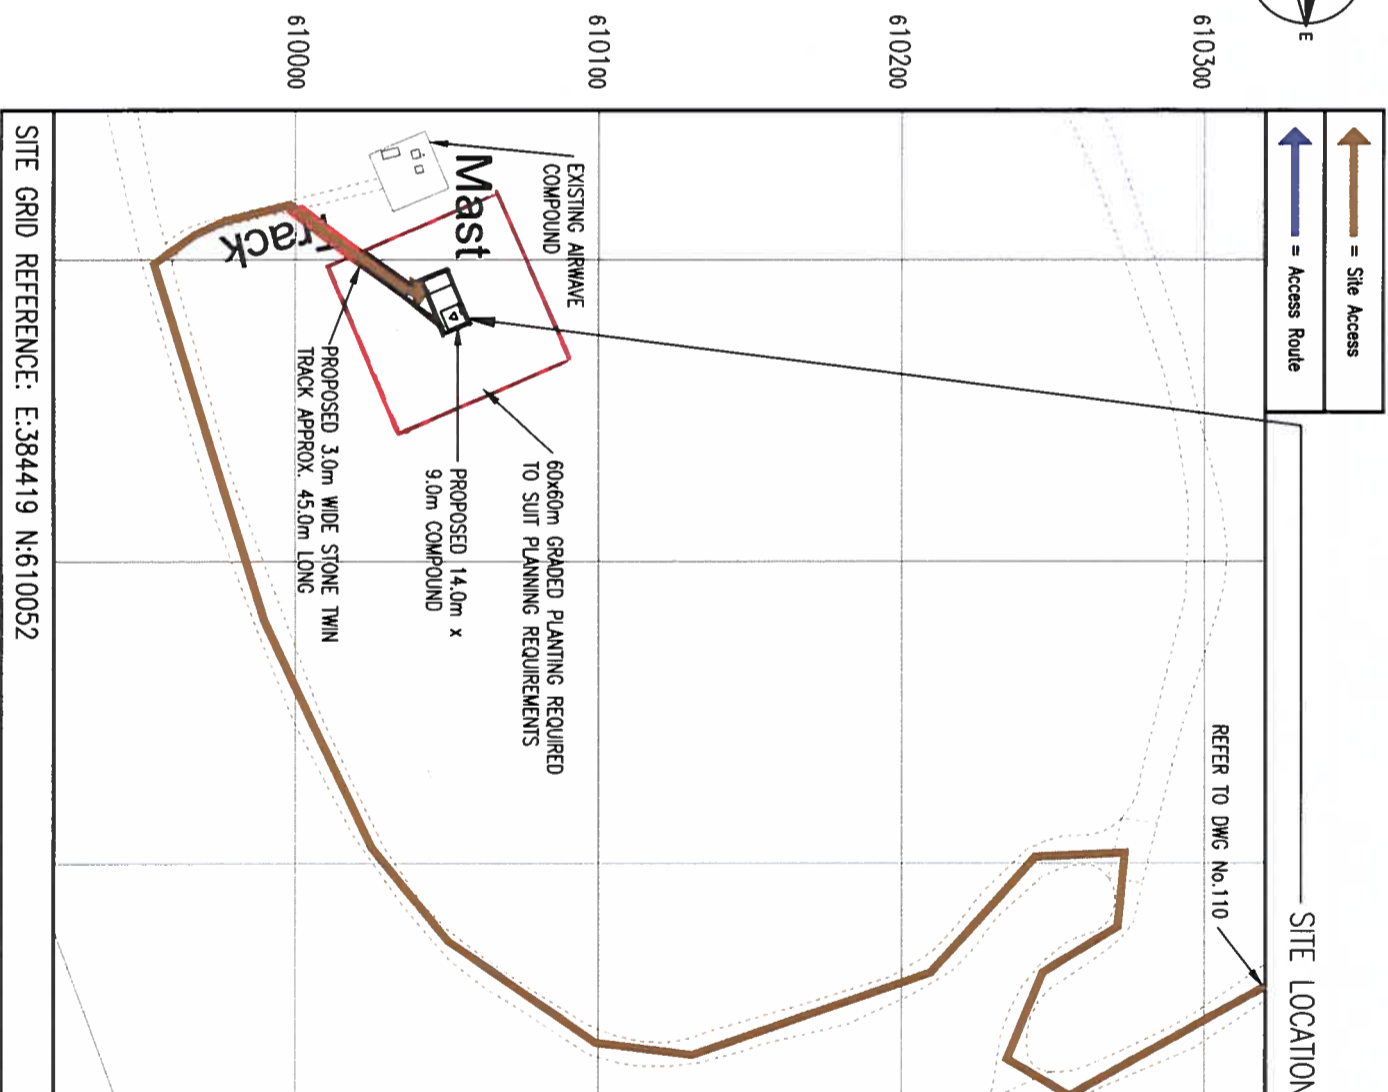

SITE LOCATION

DETAILED SITE LOCATION

(Scale 1:2500)

Maps reproduced with the permission of the controller of Her Majesty's Stationery Office. Crown copyright reserved  
Licence no. A152065M001

SITE LOCATION

(Scale 1:50000)

Maps reproduced with the permission of the controller of Her Majesty's Stationery Office. Crown copyright reserved  
Licence no. E5100017753



SITE PHOTOGRAPH

ALL DIMENSIONS IN mm UNLESS OTHERWISE STATED THIS DRAWING IS TO BE READ IN CONJUNCTION WITH OTHER RELEVANT DRAWINGS

SCALE AS SHOWN WHEN PRINTED AT A3

0 1km 2km  
SCALE 1:50000  
0 20 40 60 80 100m  
SCALE 1:2500

ADB SNAPSHOT DATE: 04.01.18

DOES THE SITE DESIGN CONFORM TO RD10/14 v4.0  YES  NO

IF 'NO' DETAIL THE EXCEPTIONS BELOW:

- 
- 

ICNRP DETAILS - RD10102 / GSD008  
ACCESS CLASSIFICATION: CONTROLLED  
DESIGN CLASSIFICATION: PUBLIC

Designers Ref:	DWG Type:	Third Party Ref:
P1733_033	GA	78712
Site Name		
BELL HILL		
Site Address		
OFF UNCLASSIFIED ROAD		
BLINDBURN,		
NORTHUMBERLAND		
NE65 7DD		
Drawing Title:		
SITE LOCATION PLAN		
Drawn By / Date	Checked By / Date	Approved By / Date
ZS 10.01.18	RJV 10.01.18	PW 10.01.18
Site Ref:	Option:	DWG No:
EAS0103	I	101
		Rev:
		B

communicating excellence

Address & access notes amended	ZS	RJV	15.01.18
Issued for Approval	ZS	RJV	10.01.18
Modification	By	Chk	Date

ACCESS NOTES:

Starting at Otterburn on the A696 head South East, after approx 1100m bear left on to the B6341, continue to and through Elsdon. Stay on B6341 and after approx 5 miles turn left signed Holystone, Harbottle. Stay on this unclassified road through Holystone and Harbottle to Alwinton. In Alwinton turn left at the junction. Continue for approx 2miles, driving at Linbriags, continue through for approx 6 miles and turn left onto bridge just before large car park on LHS, if no red flag flying continue on and up to the right. When you cross the 2nd bridge turn left, pass through wooden gate and follow dirt track for approx 1900m, on the fork junction keep right. On the following 2 fork junctions keep left and pass through gate, then turn right. After approx 600m turn right and then left. Follow access track to compound, which is on the right hand side.

Existing access track is a dirt/stone mixture. Track passes through 2No. gates.

Refer to proposed site plan for proposed 3.0m wide twin stone access track from existing track to site location.

Contact Range Control in advance of attending site - Range Control contact number 01912 394 261