



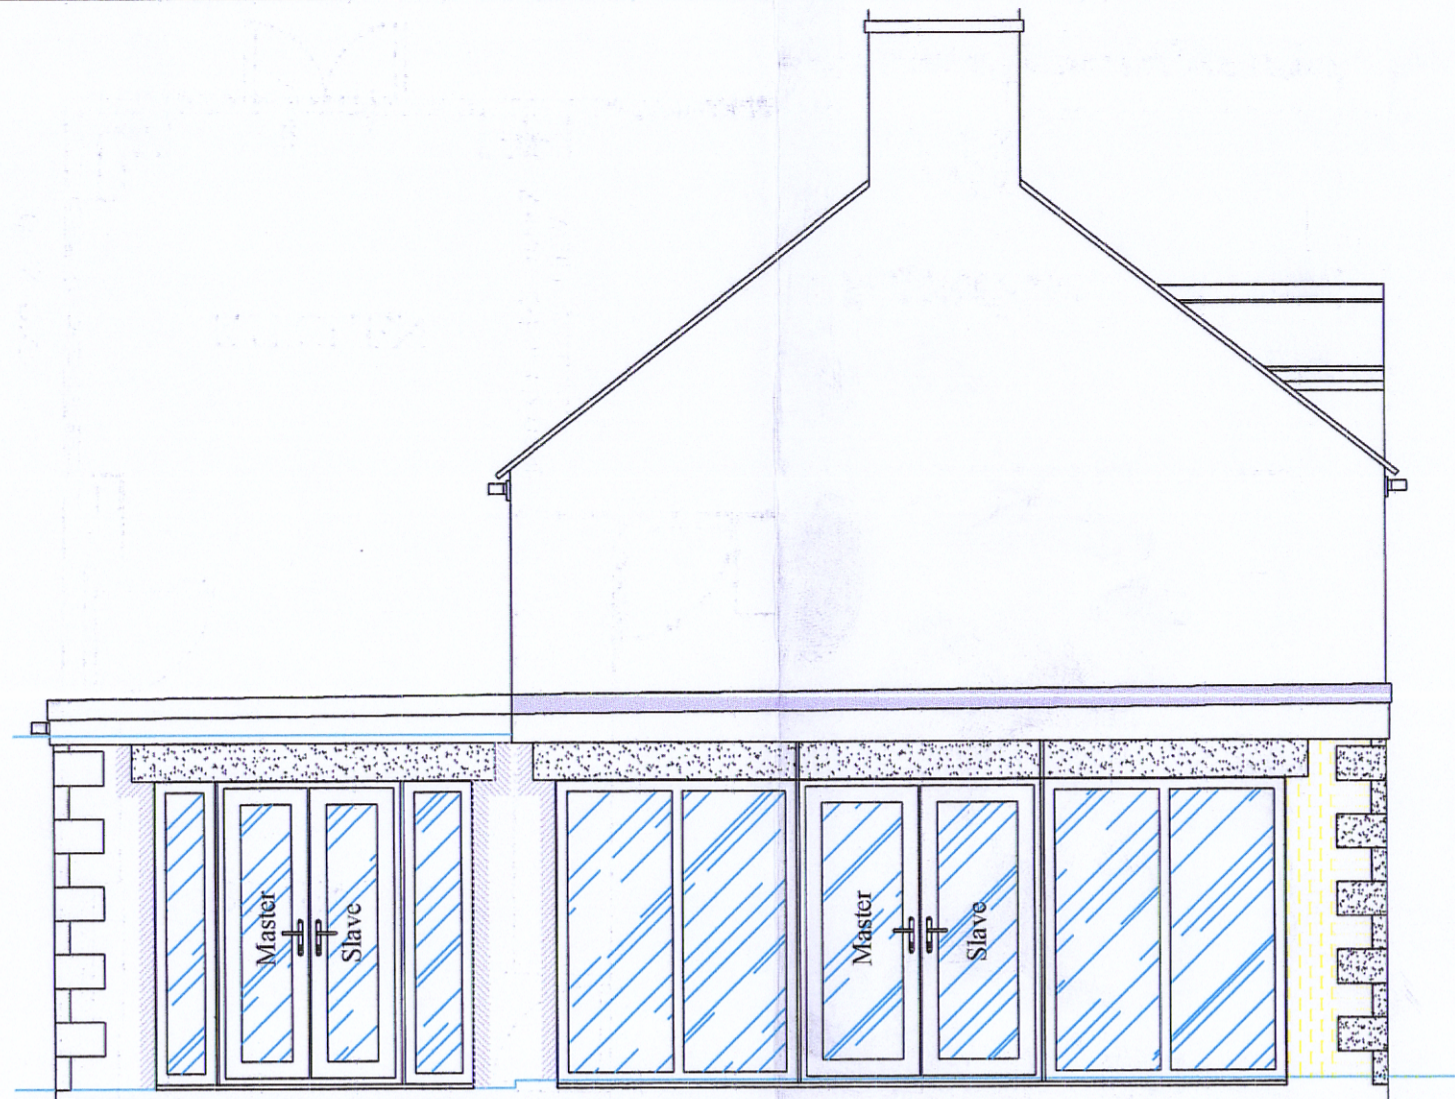


PROPOSED NORTH ELEVATION

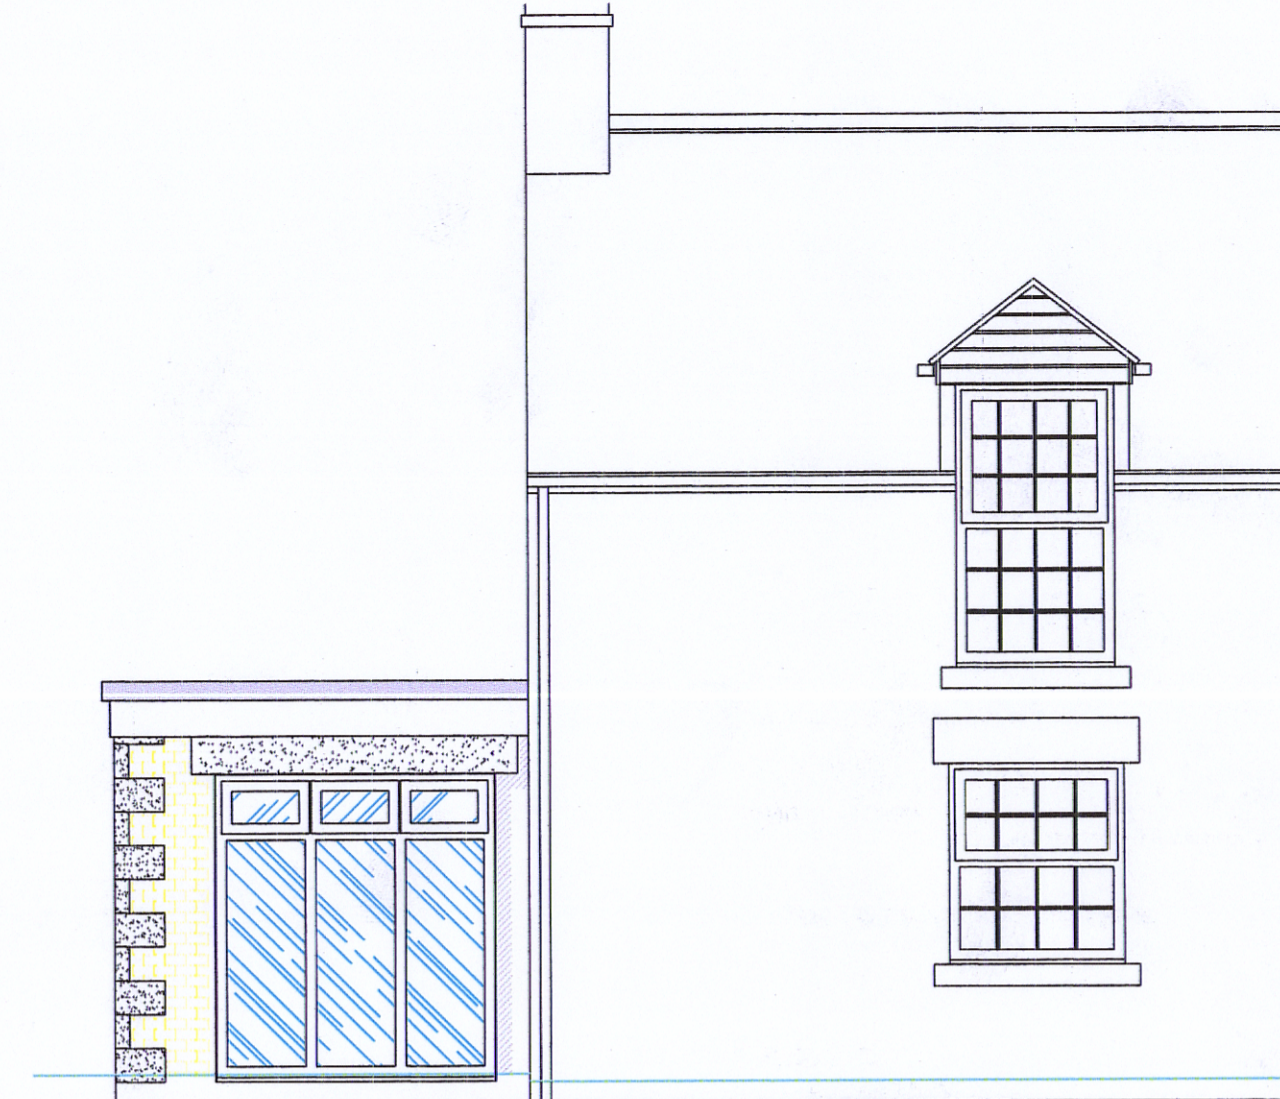


PROPOSED WEST ELEVATION



PROPOSED SOUTH ELEVATION

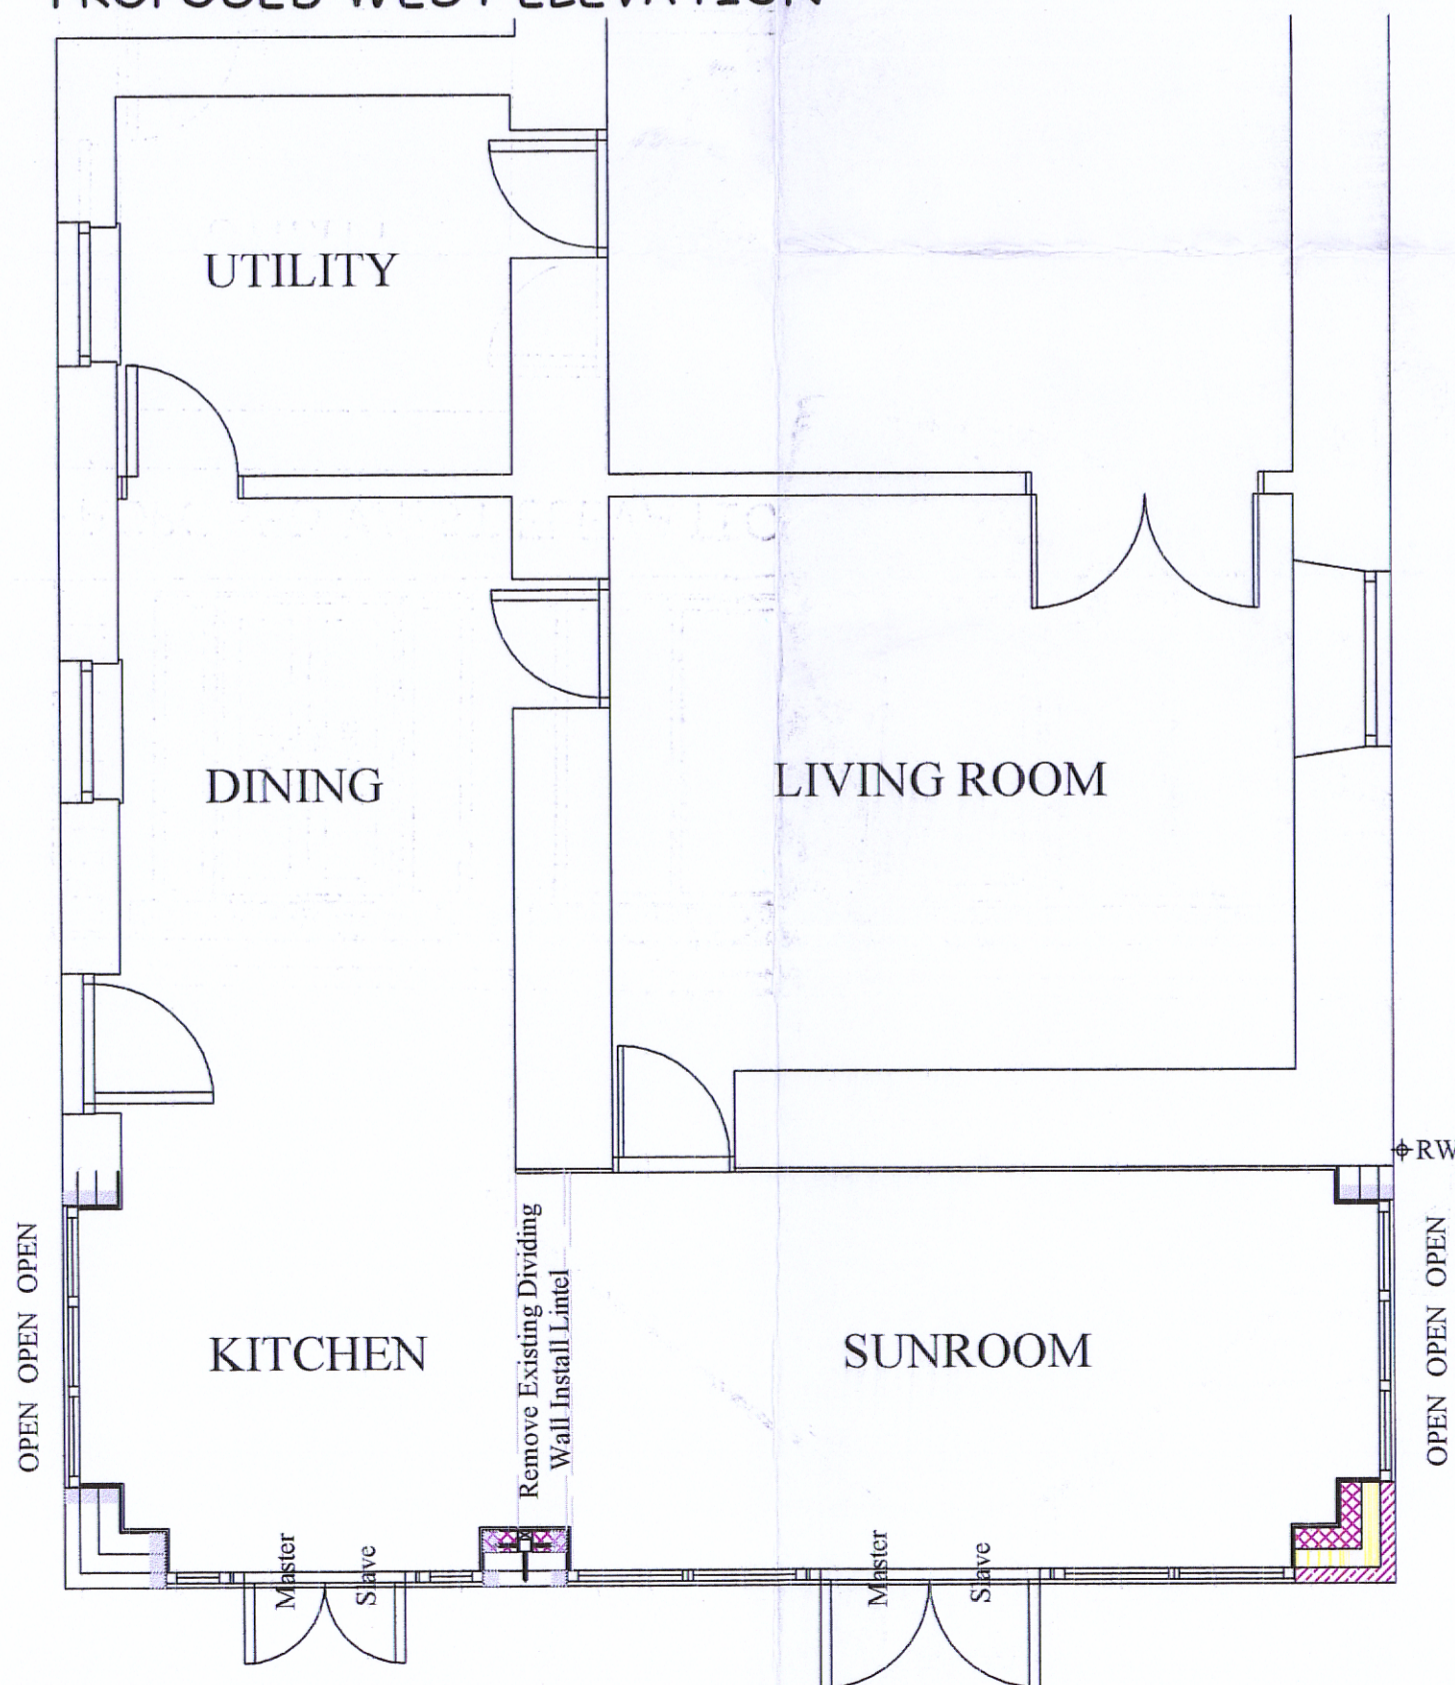

PROPOSED PLAN

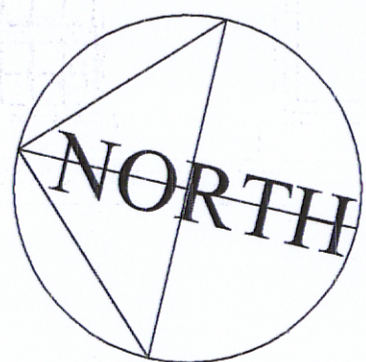

Customer Name & Address:
 Northumberland Council
 Authority
 Planning Department
 Received
 Mrs P. McCue
 Brownrigg
 Otterburn - 3 APR 2018
 Northumberland
 NE19 1LQ

Project: Conservatory To The Rear

Style: As Drawn

D/No: DC802XXX - 02 - Proposed Plan & Elevations

Drawn by: S.Suddes

Date: 28 - 03 - 18

Scale: 1:50 @ A2 Paper Size: A2

Customer Approval Drawings:
 I / we hereby approve these plans and authorise warmseal to proceed with the contract as detailed:

Customer Approval:

Date:
 NB: If drawing has been rec'd by e.mail, then please confirm by return Quoting Drawing & Issue No's: as shown above stating acceptance of plans proposed.

warmseal
 Westway Ind. Park,
 Ponteland Rd, Throckley,
 Newcastle upon Tyne,
 NE15 9HW
 Tel: 0191 264 8383
 Fax: 0191 264 8585
 E-Mail: admin@warmseal.co.uk
 Website: www.warmseal.co.uk

Copyright Drawing NOT to be re-produced without written permission from LTWF Ltd Trading As Warmseal. Reg No: 9702038

Warmseal
 Copies to: Builders, Installers, Main File.
 NB: DO NOT Scale from drawings for setting out or manufacture.