


ex. stock proof fence

Change of use
Agms. to residential
a-d

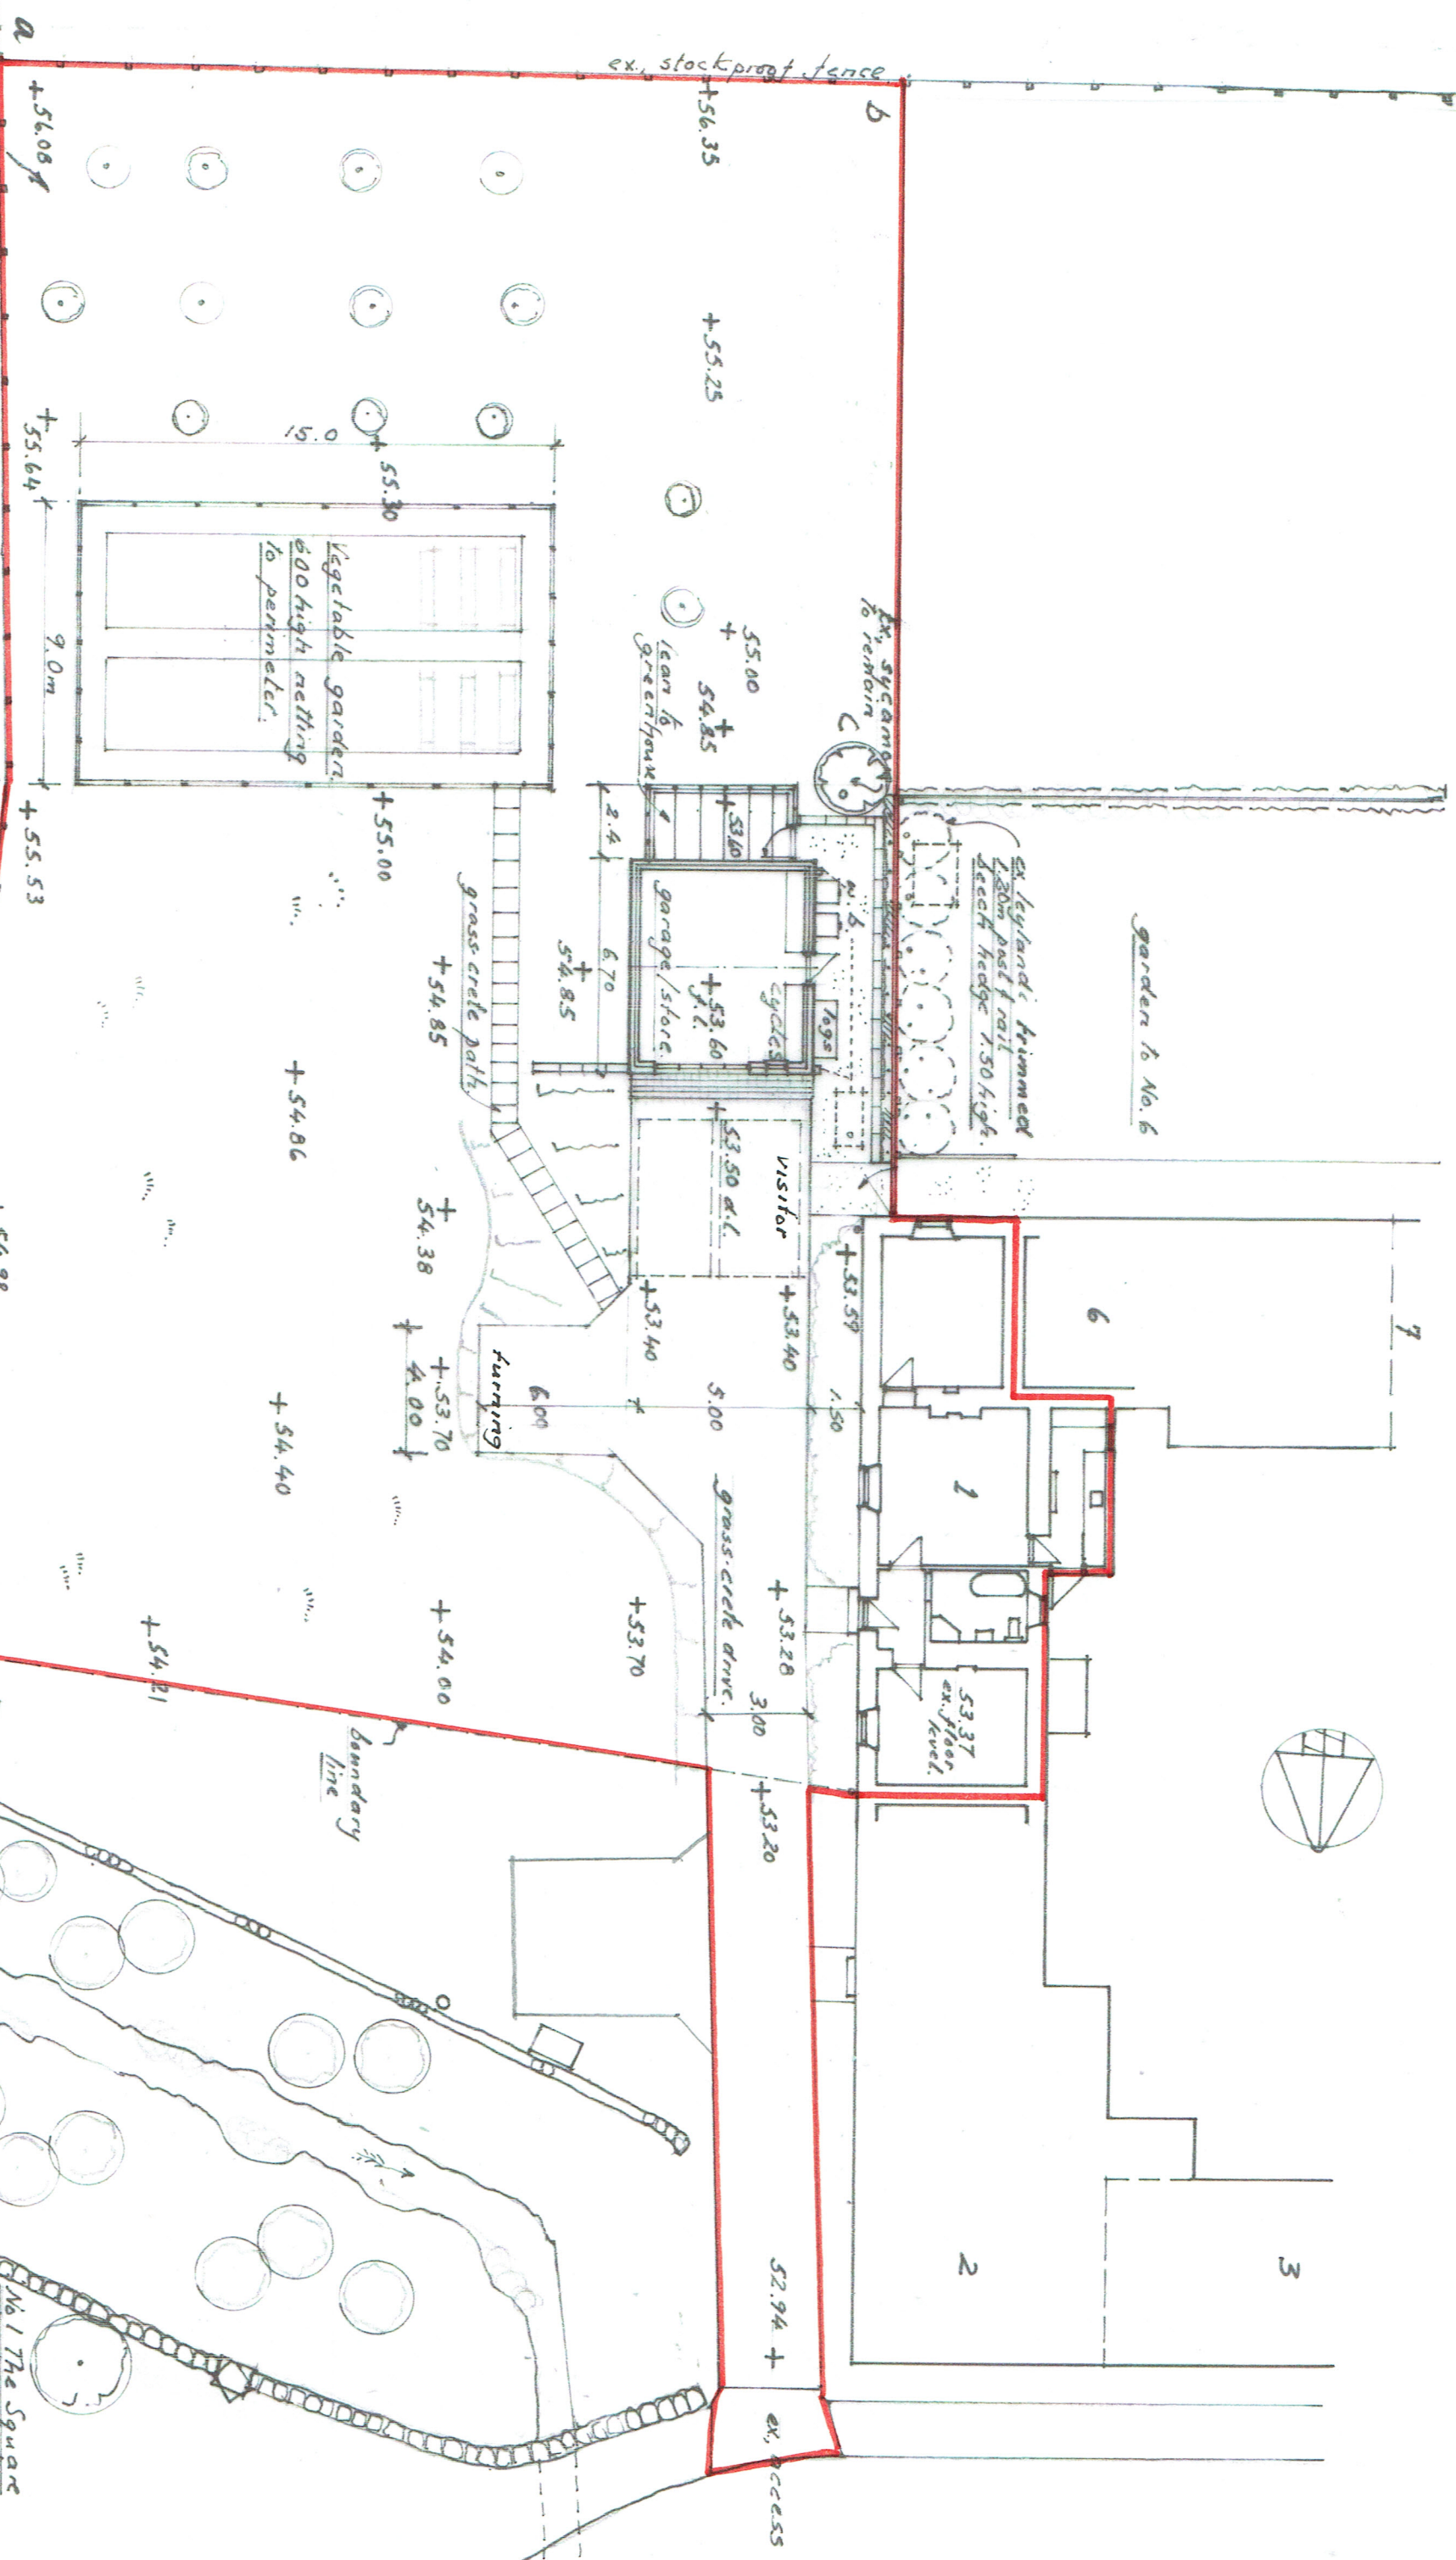

garden to No. 6

ex. Leylandi, trimmed
1.20m post rail
teach hedge 1.50 high.

ex. sycamores
to remain

lean to
greenhouse

garage/store

visitor

furying

53.37
ex. floor level.

boundary line

No 1 The Square
Aeld. Waler
NETI 6 TA
Mr. Nils T. Astles
Site plan - as proposed.
20/460/5
23.7.20 ~
Boundary change

Scale 1:250