

Ν

÷

PROPOSED HOUSE FOR: MATTHEW STOCK

SITE ADDRESS: KIDLAND COTTAGES HARBOTTLE MORPETH NE65 7DA

SITE AREA: TBC m<sup>2</sup>



Proposed External Finishes - TBC

Walls: Vertical untreated siberian larch Roof: Slate Gutters: Galvanised metal Windows: Timber framed windows in dark grey




www.hebrideanhomes.com

To be read in conjunction with the specification and all relevant drawings. Contractor to check all dimensions on site. Do not scale from this drawing for production or construction. Architect to be advised of any variation between the drawings and site conditions.

Note: Construction must comply with all NHBC and industry standards.

web

5	rawing set LANNING DRAFT		CLIENT H_790_STOCK	
n n	DRAWING TITLE GROUND FLOOR			REVISION P03
t	drawing number 790_PL_201_GF	drawn e <b>FM</b>	3Y	DATE 05/03/21
ł	<sup>CAD FILE NAME</sup> H_790_PL_STOCK - AGH401 1 Bed			scale 1:50 @ A3

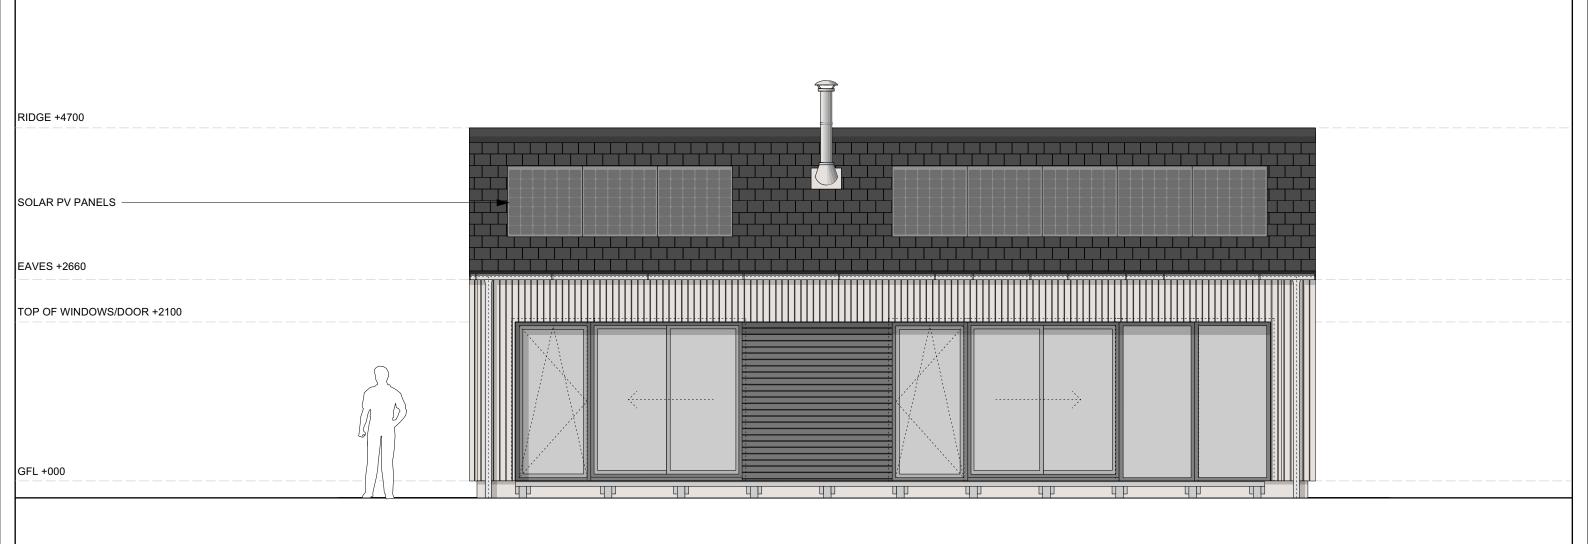

SITE ADDRESS: KIDLAND COTTAGES HARBOTTLE MORPETH NE65 7DA

SITE AREA: TBC m<sup>2</sup>



 $\bigtriangledown$ 

0 0.5

Proposed External Finishes - TBC

Walls: Vertical untreated siberian larch Roof: Slate Gutters: Galvanised metal Windows: Timber framed windows in dark grey

2.5m




www.hebrideanhomes.com

To be read in conjunction with the specification and all relevant drawings. Contractor to check all dimensions on site. Do not scale from this drawing for production or construction. Architect to be advised of any variation between the drawings and site conditions.

Note: Construction must comply with all NHBC and industry standards

)	DRAWING SET PLANNING DRAFT		CLIENT H_790_STOCK	
	DRAWING TITLE FRONT ELEVATION			REVISION P03
	DRAWING NUMBER 790_PL_401_FE	drawn by <b>FM</b>		date 05/03/21
	<sup>cad File NAME</sup> H_790_PL_STOCK - AGH401 1 Bed			scale 1:50 @ A3

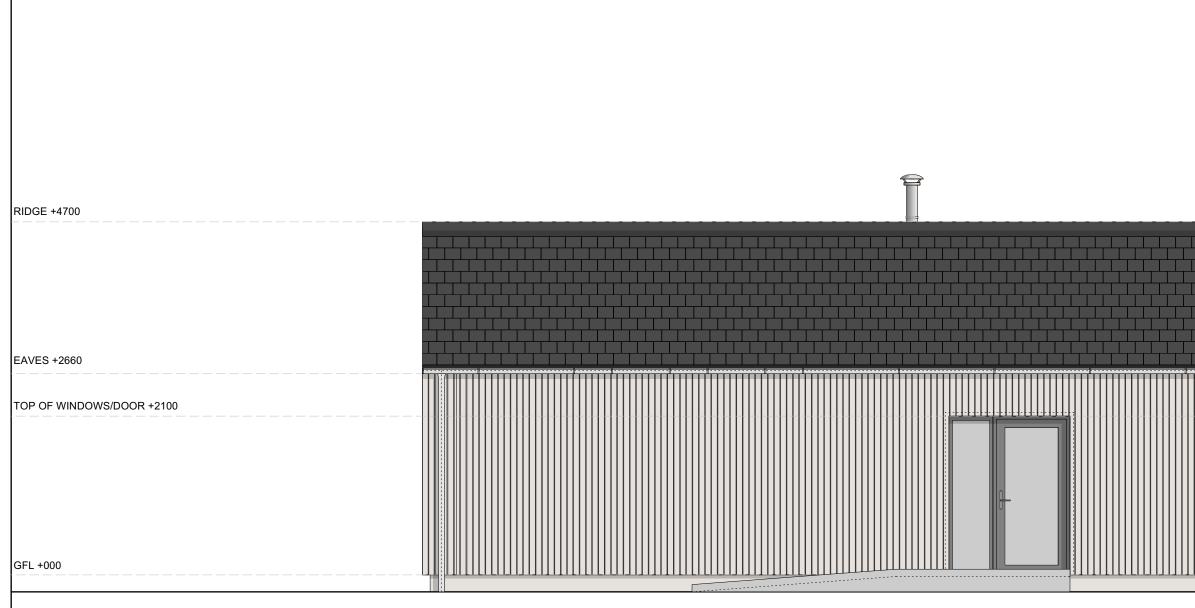

SITE ADDRESS: KIDLAND COTTAGES HARBOTTLE MORPETH NE65 7DA

SITE AREA: TBC m<sup>2</sup>



 $\wedge$ 

 $\bigtriangledown$ 

0.5

Proposed External Finishes - TBC

0

Walls: Vertical untreated siberian larch Roof: Slate Gutters: Galvanised metal Windows: Timber framed windows in dark grey

2.5m



www.hebrideanhomes.com

To be read in conjunction with the specification and all relevant drawings. Contractor to check all dimensions on site. Do not scale from this drawing for production or construction. Architect to be advised of any variation between the drawings and site conditions.


Copyright © Hebridean Contemporary Homes Ltd [2017]. All rights reserved. Any breach of copyright wi

Note: Construction must comply with all NHBC and industry standards

web

)	DRAWING SET PLANNING DRAFT		<sup>CLIENT</sup> H_790_STOCK	
	DRAWING TITLE REAR ELEVATION			REVISION P03
	DRAWING NUMBER 790_PL_402_RE	DRAWN BY <b>FM</b>		DATE 05/03/21
	CAD FILE NAME H_790_PL_STOCK - AGH401 1 Bed			scale 1:50 @ A3

$\mathcal{A}$

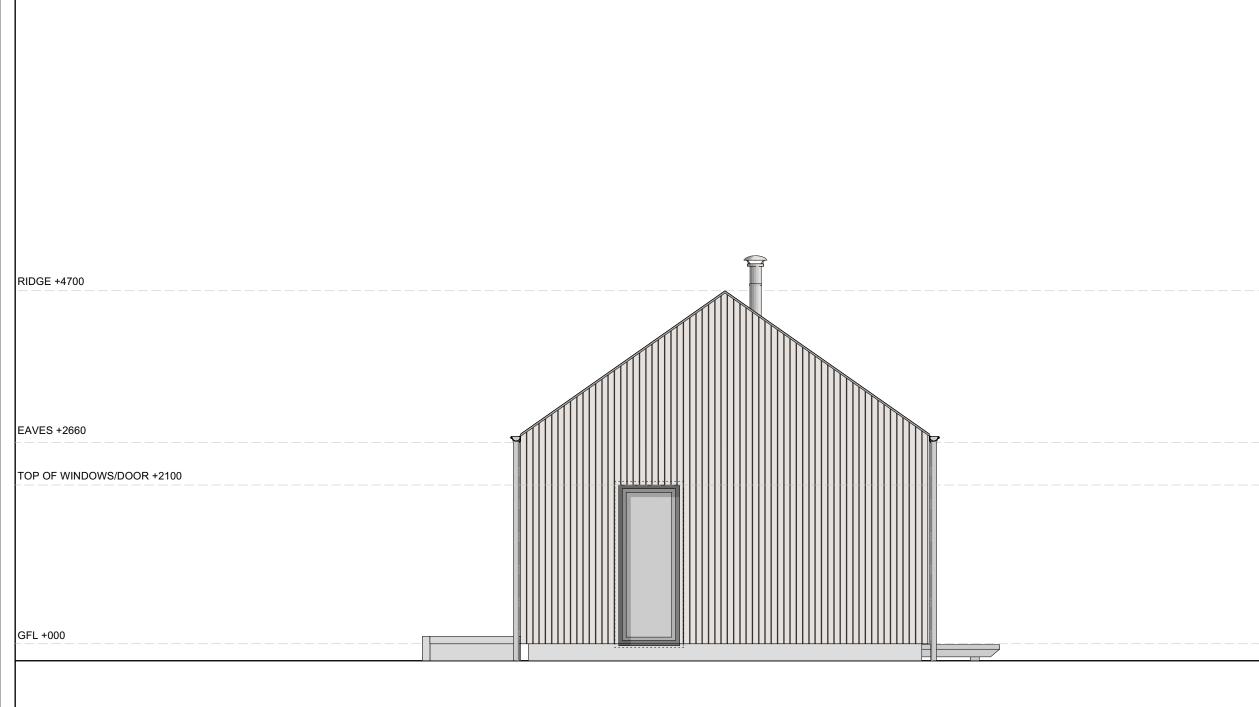

SITE ADDRESS: KIDLAND COTTAGES HARBOTTLE MORPETH NE65 7DA

SITE AREA: TBC m<sup>2</sup>



0 0.5

Proposed External Finishes - TBC

Walls: Vertical untreated siberian larch Roof: Slate Gutters: Galvanised metal Windows: Timber framed windows in dark grey

2.5m




www.hebrideanhomes.com

To be read in conjunction with the specification and all relevant drawings. Contractor to check all dimensions on site. Do not scale from this drawing for production or construction. Architect to be advised of any variation between the drawings and site conditions.

Note: Construction must comply with all NHBC and industry standards

)	DRAWING SET PLANNING DRAFT		<sup>CLIENT</sup> H_790_STOCK	
,	DRAWING TITLE SIDE ELEVATION 1			REVISION P03
	DRAWING NUMBER 790_PL_403_SE-1	drawn by <b>FM</b>		date 05/03/21
	<sup>cad file name</sup> H_790_PL_STOCK - AGH401 1 Bed			<sup>SCALE</sup> 1:50 @ A3

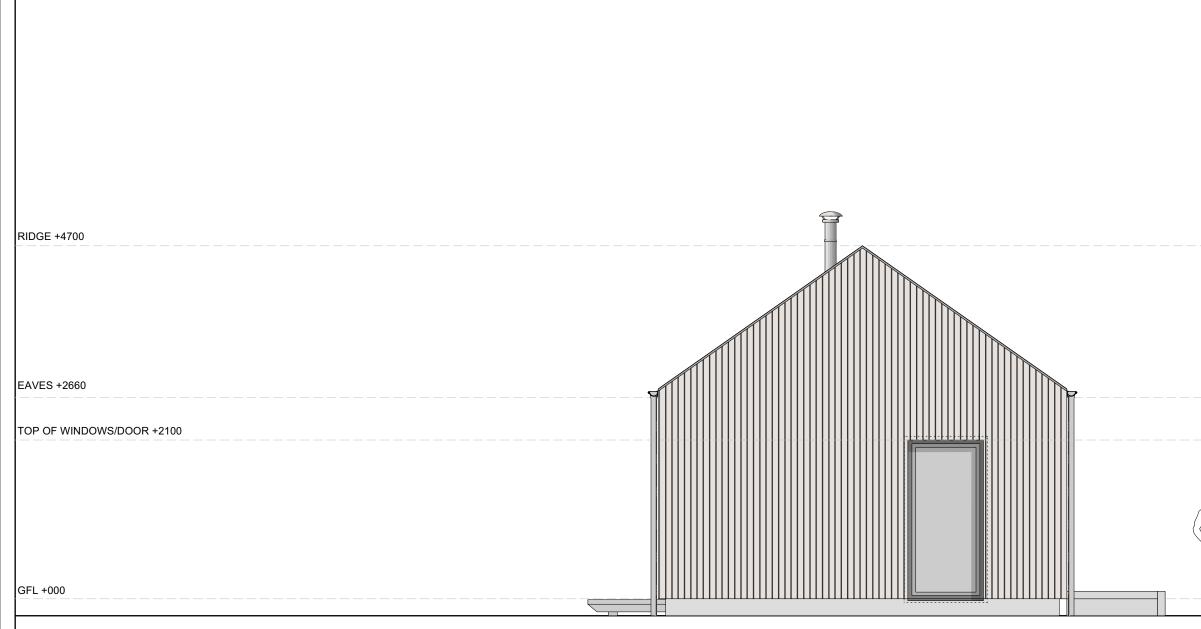

SITE ADDRESS: KIDLAND COTTAGES HARBOTTLE MORPETH NE65 7DA

SITE AREA: TBC m<sup>2</sup>



0 0.5

Proposed External Finishes - TBC

Walls: Vertical untreated siberian larch Roof: Slate Gutters: Galvanised metal Windows: Timber framed windows in dark grey

2.5m



www.hebrideanhomes.com

To be read in conjunction with the specification and all relevant drawings. Contractor to check all dimensions on site. Do not scale from this drawing for production or construction. Architect to be advised of any variation between the drawings and site conditions.

Note: Construction must comply with all NHBC and industry standards

DRAWING SET		CLIENT H_790_STOCK	
DRAWING TITLE SIDE ELEVATION 2		REVISION P03	
DRAWING NUMBER 790_PL_404_SE-2	drawn by <b>FM</b>		date 05/03/21
cad File Name H_790_PL_STOCK - AGH401 1 Bed			scale 1:50 @ A3