



elliottarchitects_{us}

t 01434 633 007
e info@elliottarchitects.co.uk
w www.elliottarchitects.co.uk
a 6 shawwell, stagshaw road, corbridge
northumberland ne45 5PE

NOTES
- survey information based on scaled drawings provided by client for initial design only
- elliott architects ltd are not responsible for the accuracy of survey information
- do not scale this drawing / do not scale off dimensions
- all dimensions in mm unless stated otherwise
- all variations and supplementary drawings to be approved by the architect
- all dimensions and conditions are to be checked on site
- contractor to report any dimensional discrepancies or errors without delay

IMPORTANT: All work is to be carried out in accordance with CDM Regulations 2015. All work to be compliant with current buildings regulations. To be read in conjunction with structural engineer's drawings.

Date No. Revision Notes

Date No. Issue Notes

Project Title
Kidlandlee Cottages Kidlandlee
Harbottle
Morpeth

Sheet Title
Existing Site Plan


Sheet Scale
1:1000 @ A1

Drawn By
DF

Total Sheets
27

Reviewed By

Sheet No.
Project No. 361
Number 0002

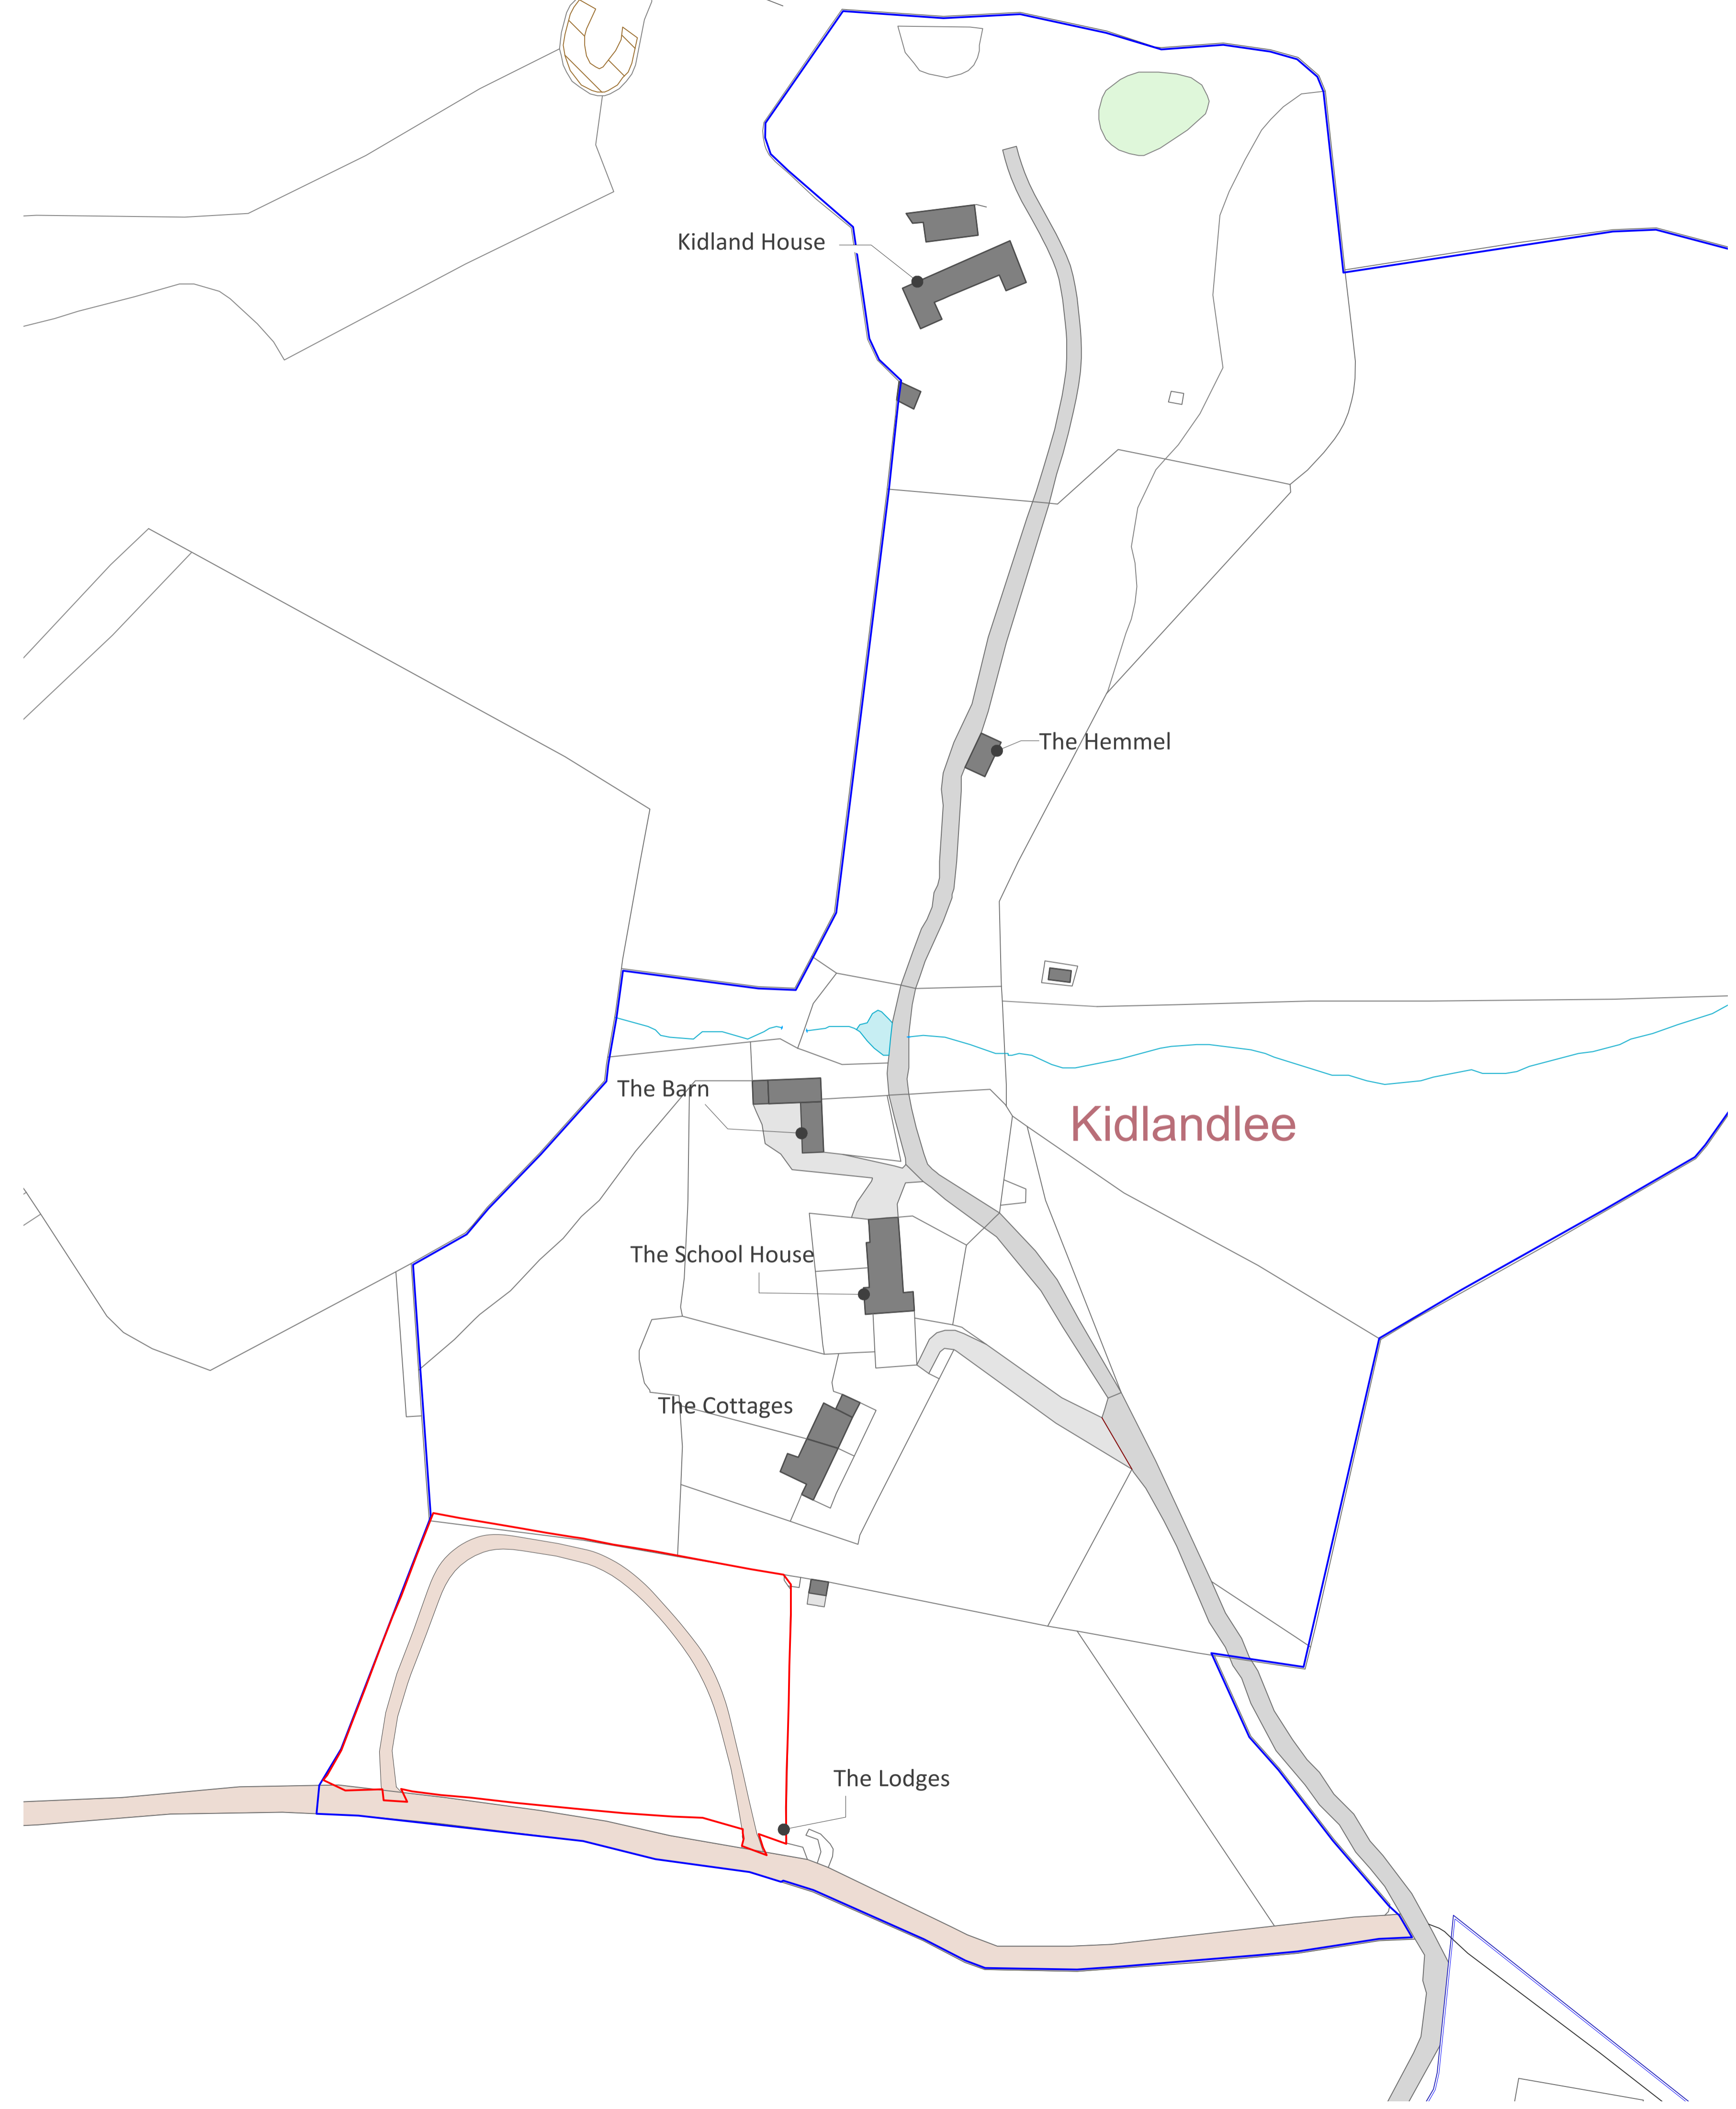

Kidland House

The Hemmel

The Barn

Kidlandlee

The School House

The Cottages

The Lodges