


Project name  
**Langleford Farm**

Date	Drawn by	Scale
10/09/2018	TOM	1:50@A1
Job no	Drawing no	Rev
1234	E01	-

For  
**Lilburn Estates Farming Partnership**

Drawing title  
**Ground Floor Plan**

Discrepancies, ambiguities and/or omissions between this drawing and information given elsewhere must be reported to the architect before proceeding.  
 This drawing is copyright.  
 Dimensions must be checked on site.  
 Do not scale off dimensions from this drawing.

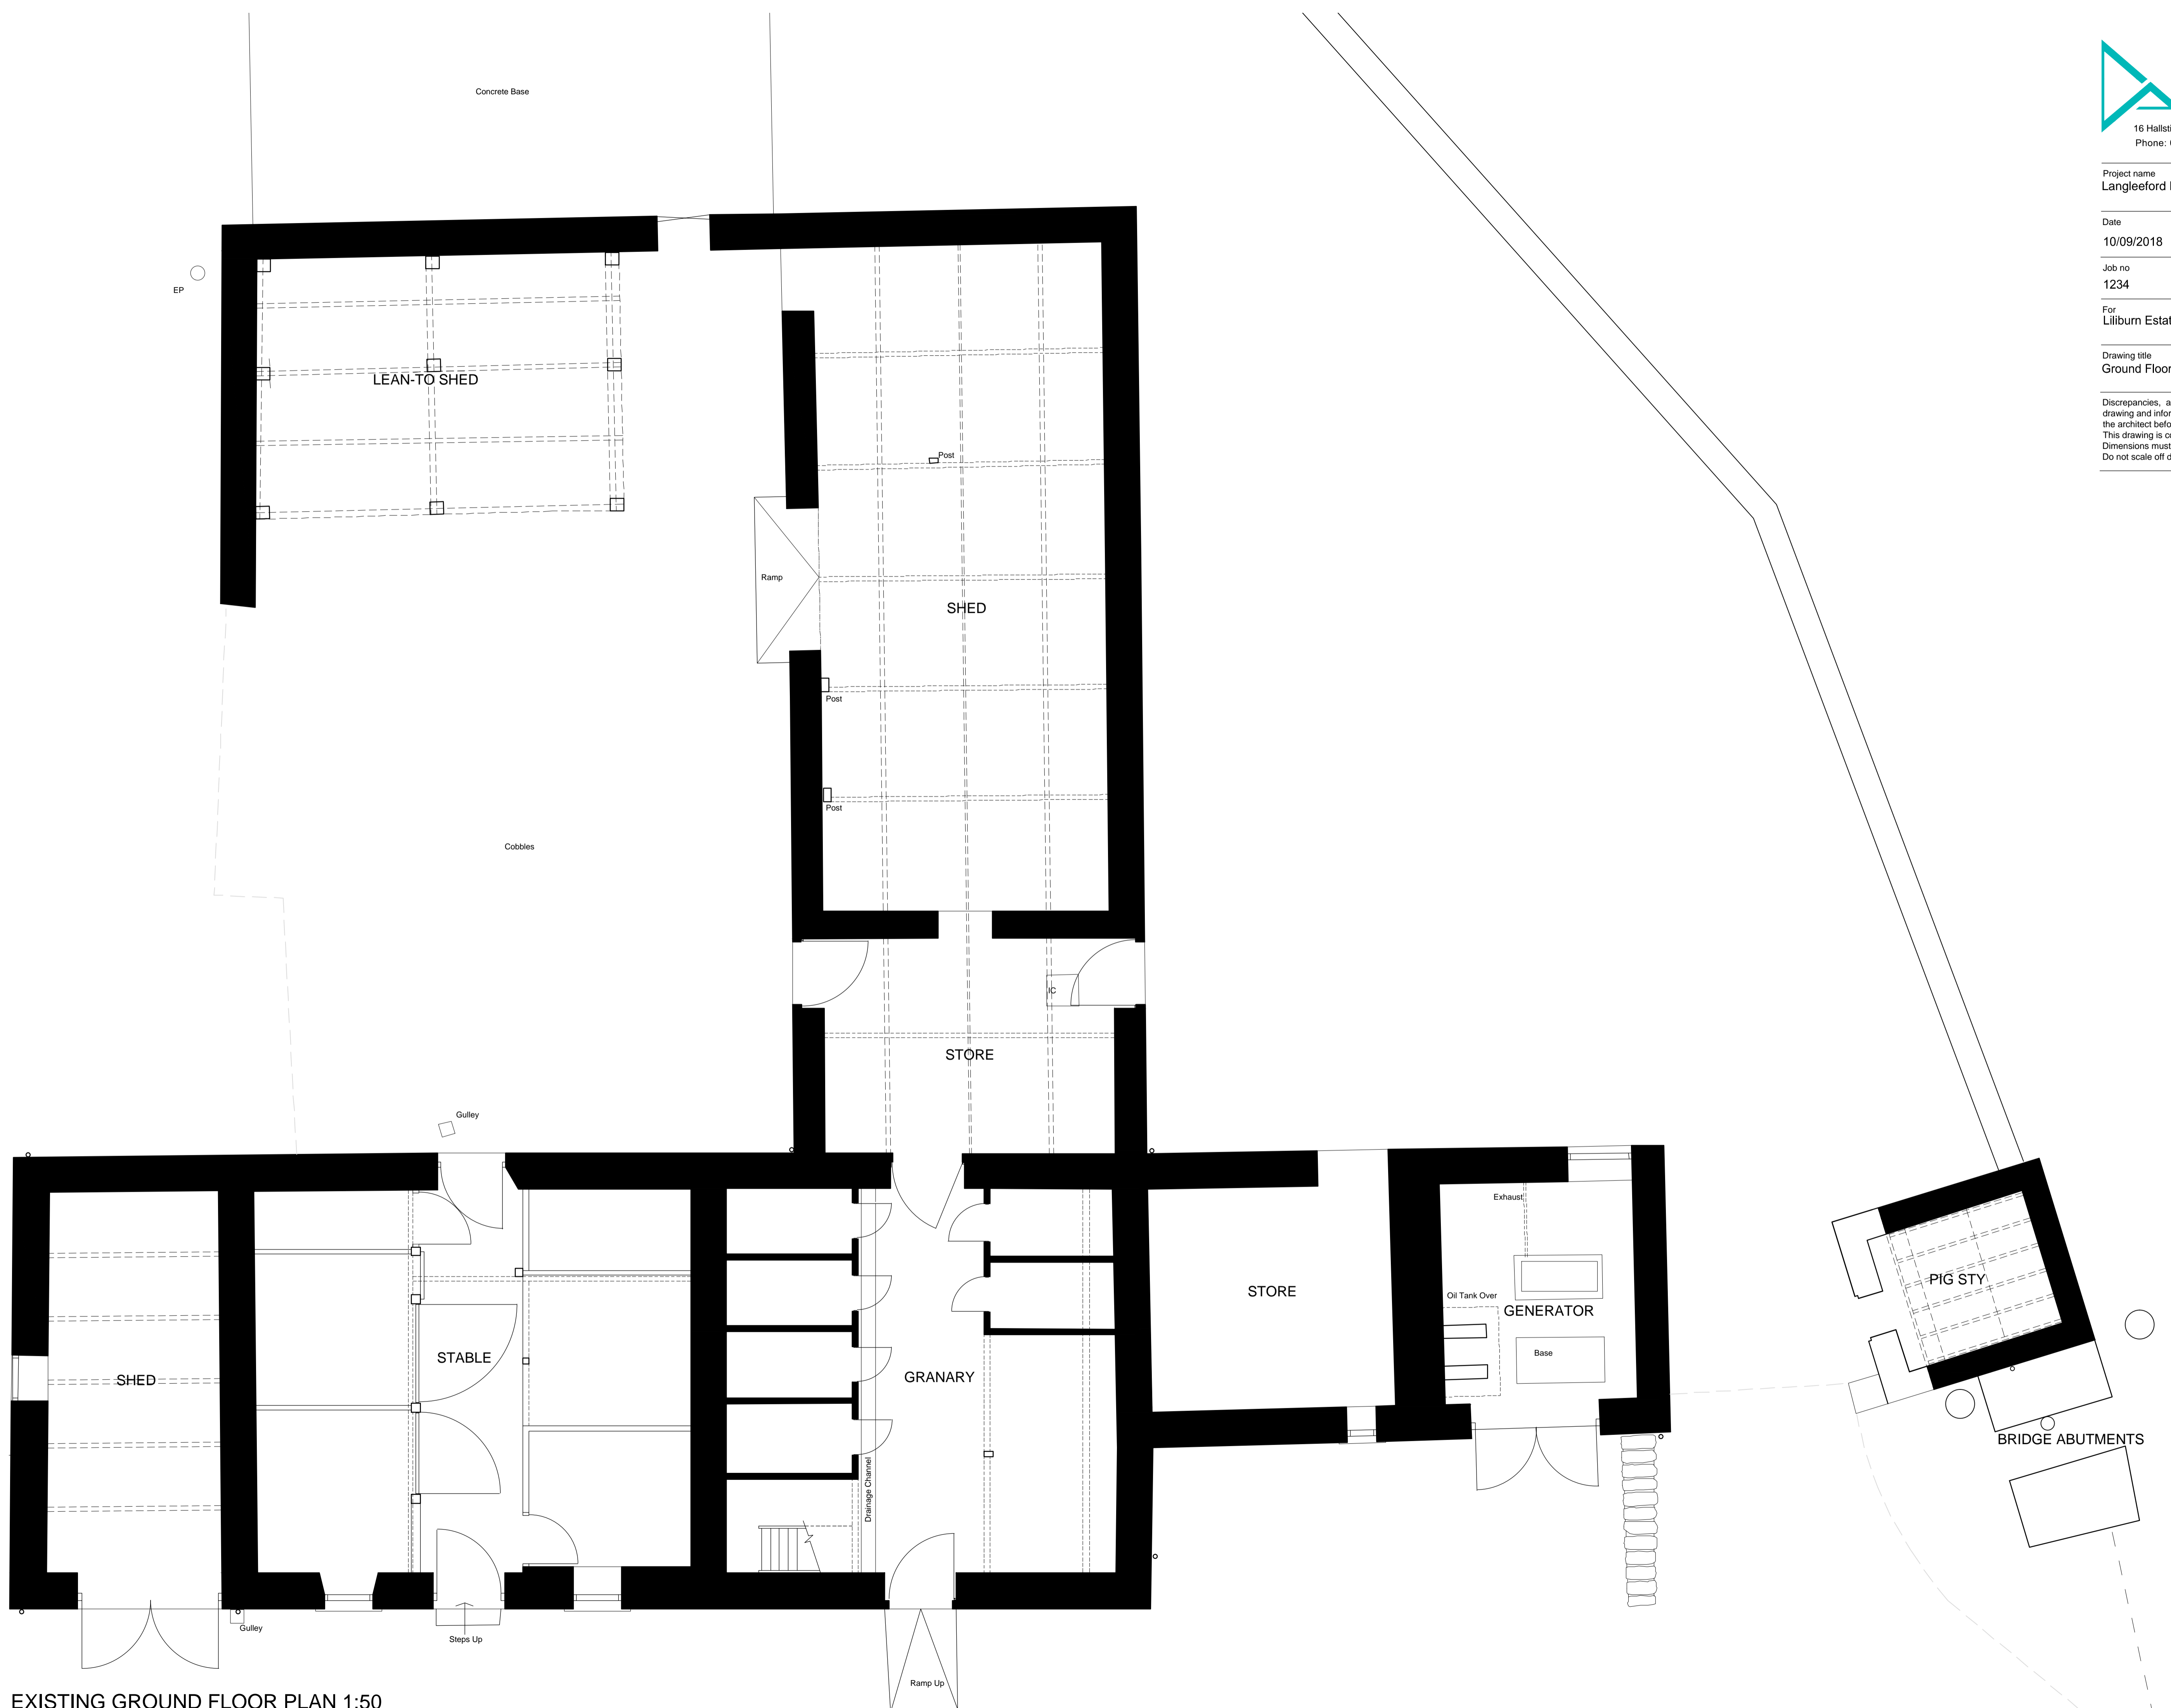

EXISTING GROUND FLOOR PLAN 1:50