

Project name
Langleeford Farm


Date	Drawn by	Scale
10/09/2018	TOM	1:50@A1

Job no	Drawing no	Rev
1234	04	-


For
Lilburn Estates Farming Partnership

Drawing title
Proposed Elevations (South & East)

Discrepancies, ambiguities and/or omissions between this drawing and information given elsewhere must be reported to the architect before proceeding.
 This drawing is copyright.
 Dimensions must be checked on site.
 Do not scale off dimensions from this drawing.

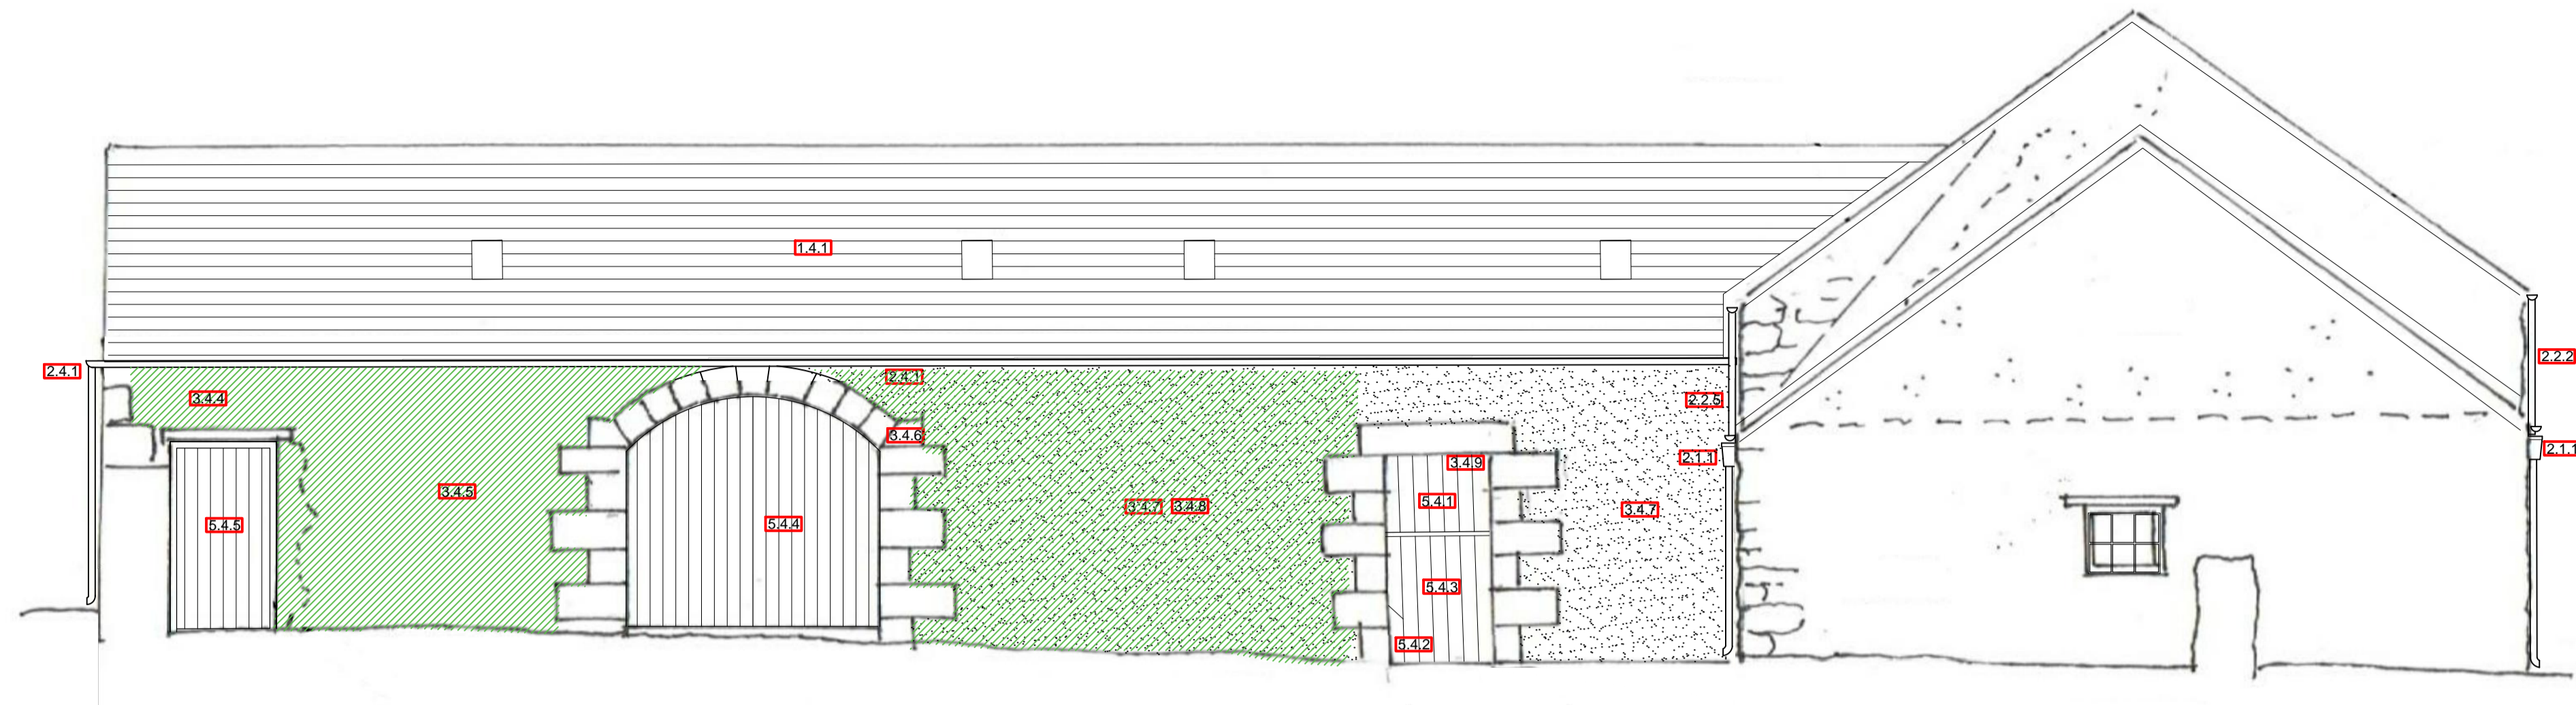


SOUTH ELEVATION OF SOUTH RANGE 1:50

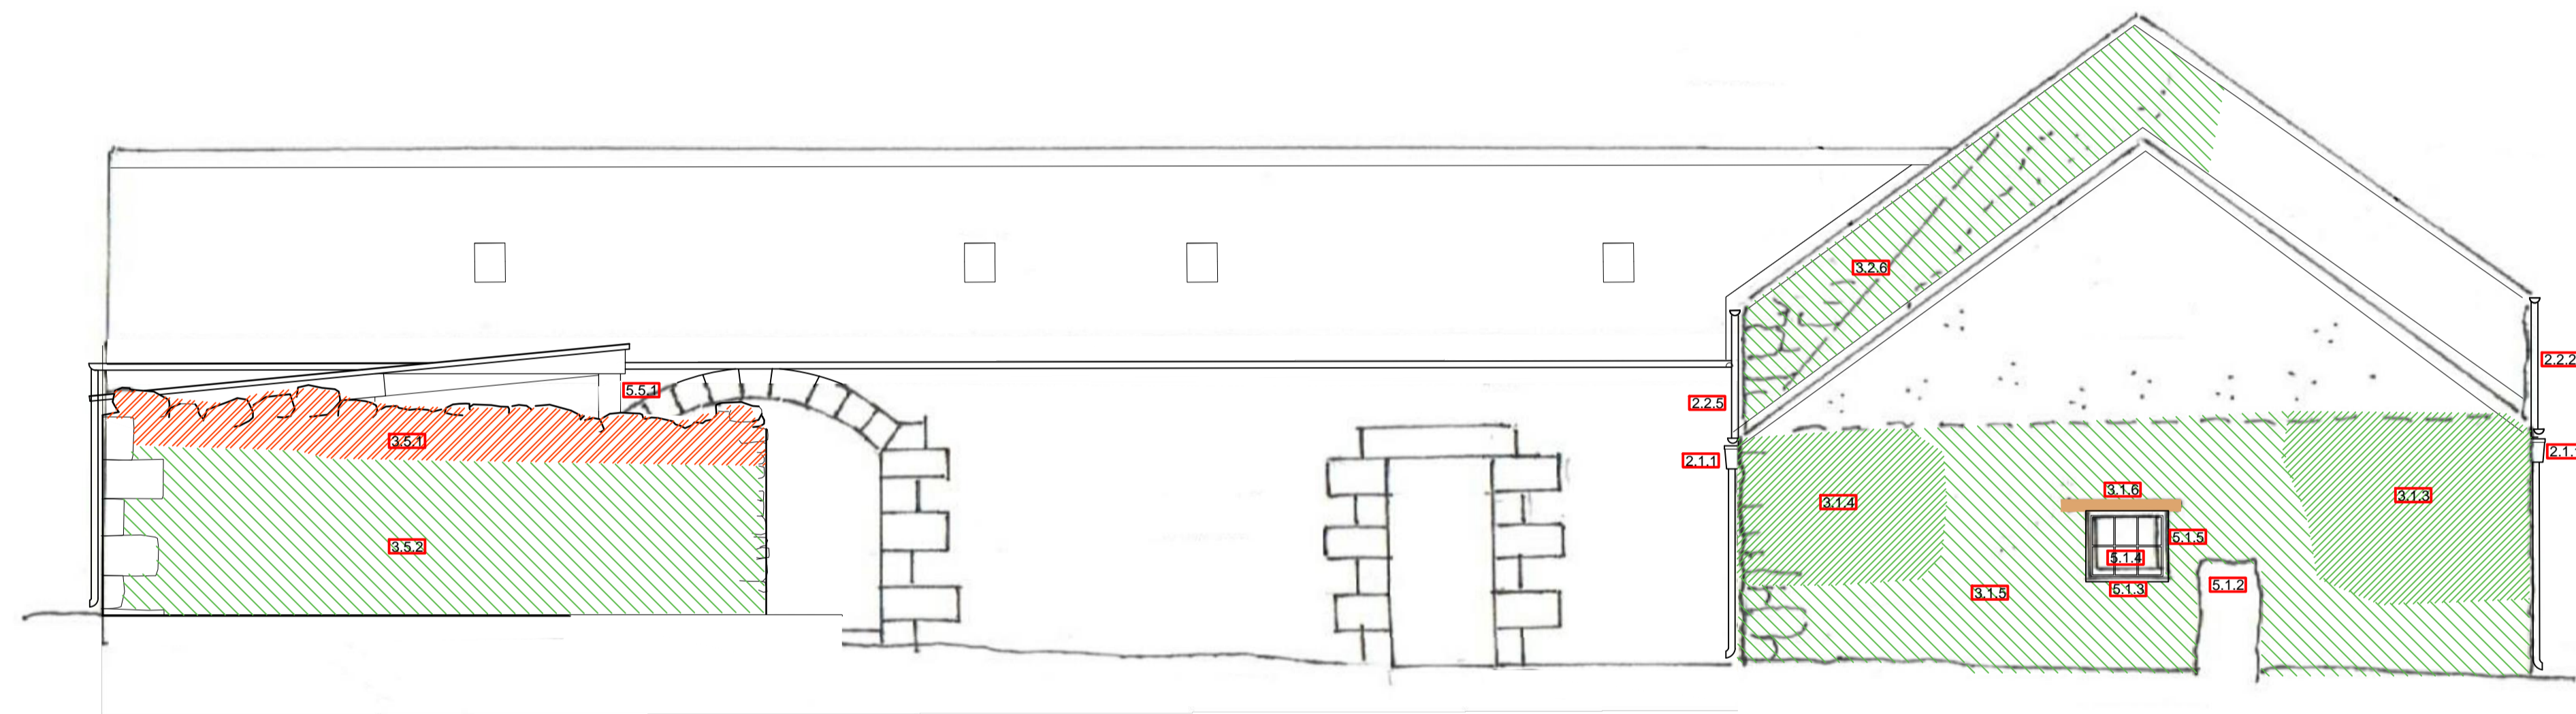

- Areas of Stonework to be repointed - refer to spec 7
 - Areas of Stonework to be patch repointed - refer to spec 7
 - Areas to be built out with stone - refer to spec 8
 - New timber lintels - refer to spec 9
 - Helibar joint reinforcement - refer to spec 10
 - Areas of Brickwork to be deep tamped - refer to spec 11
 - Areas of New limewash - refer to spec 12
 - Areas of Stonework to be rebuilt - refer to spec 13
- For numbered notes refer to the schedule of works

SOUTH ELEVATION 1:50

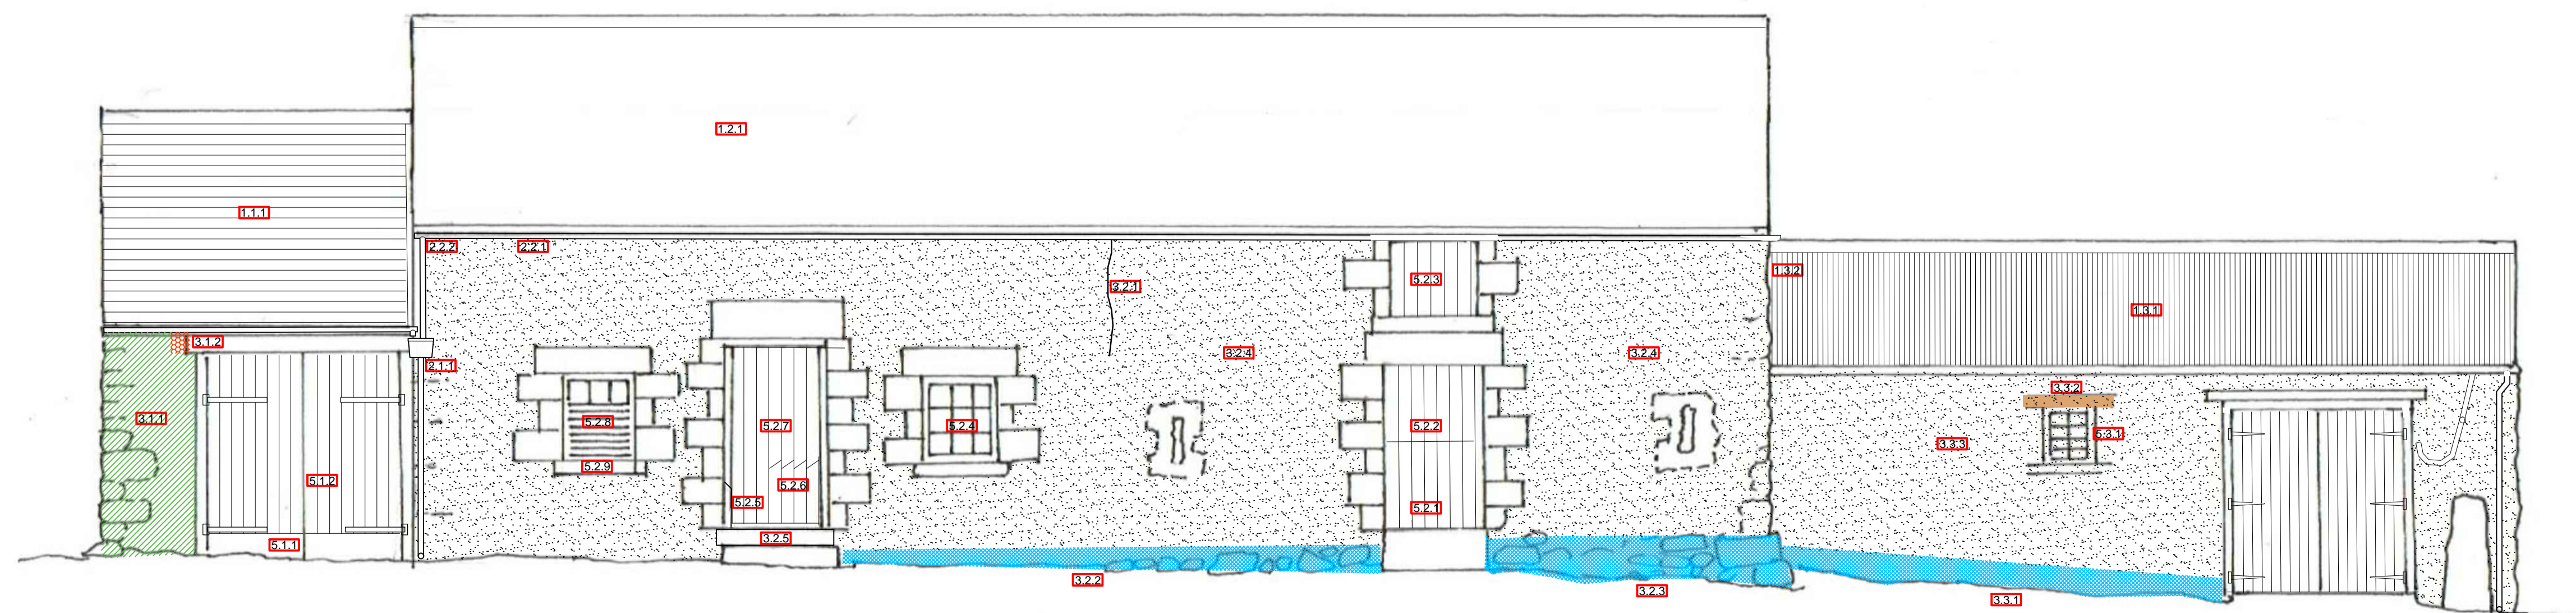

EAST ELEVATION 1:50