



PROPOSED SOUTH-EAST ELEVATION  
(facing stable courtyard)

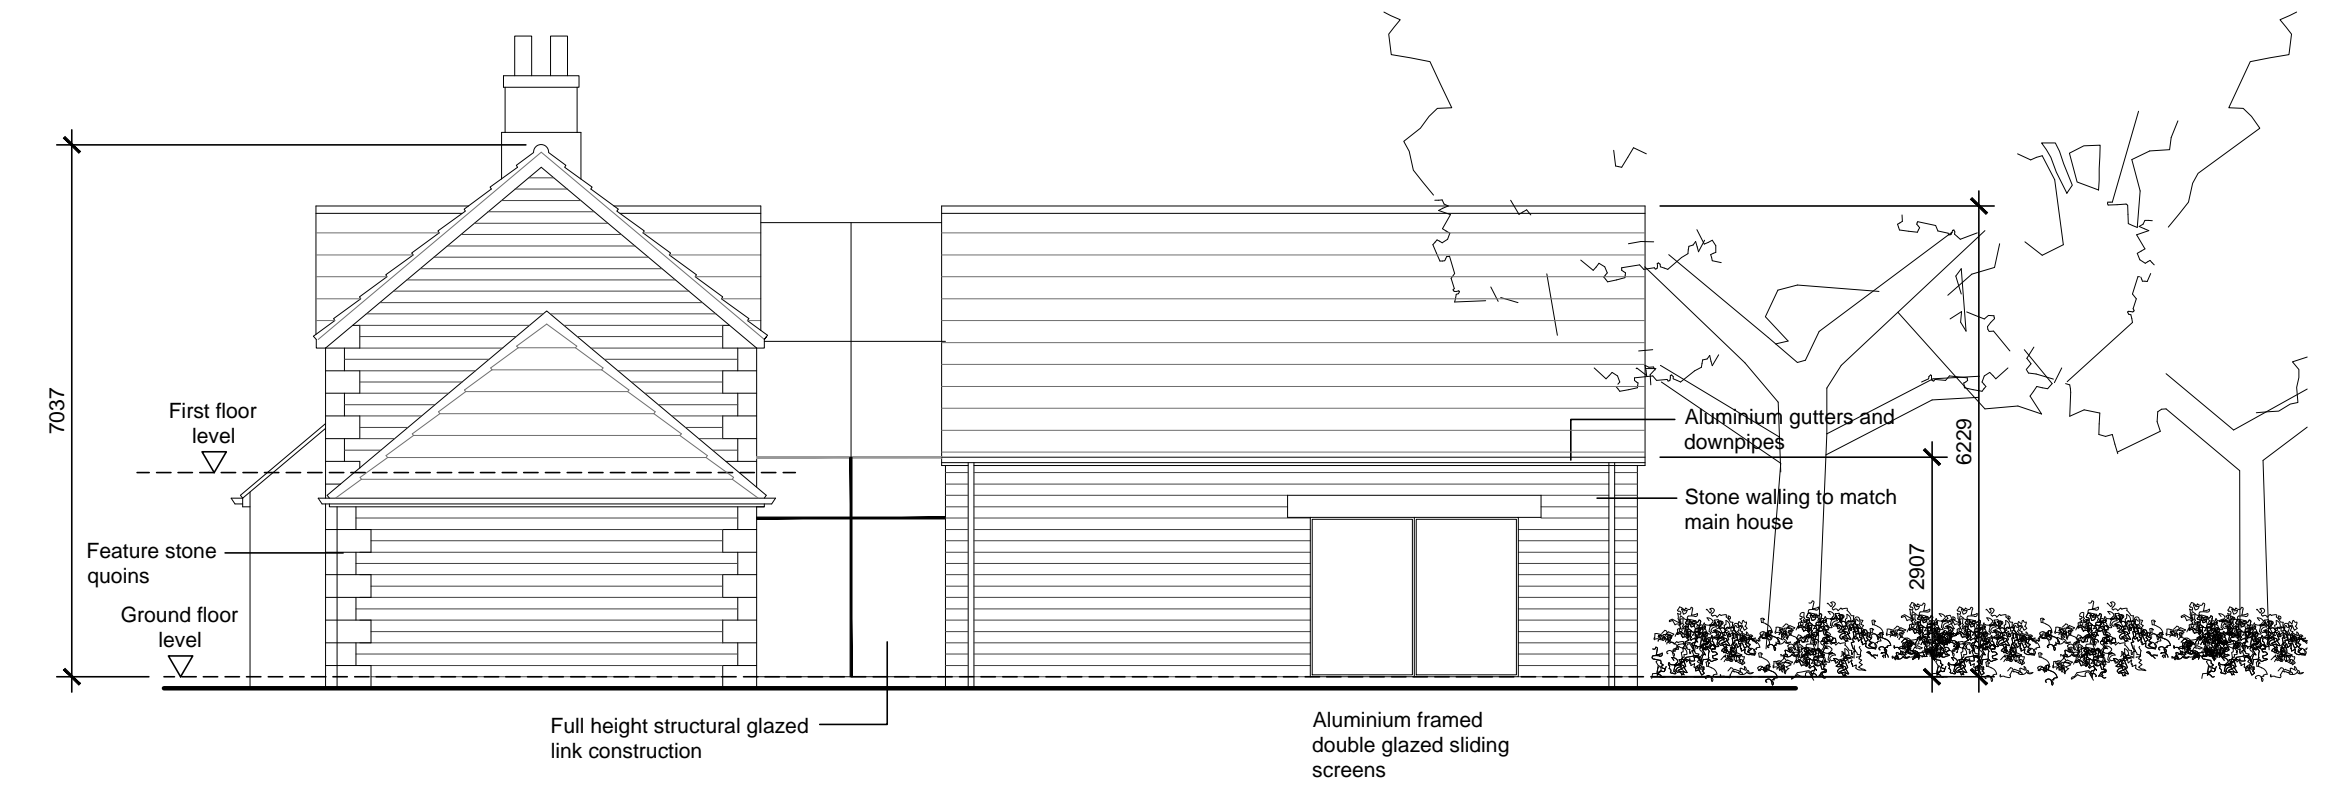


PROPOSED NORTH-EAST ELEVATION

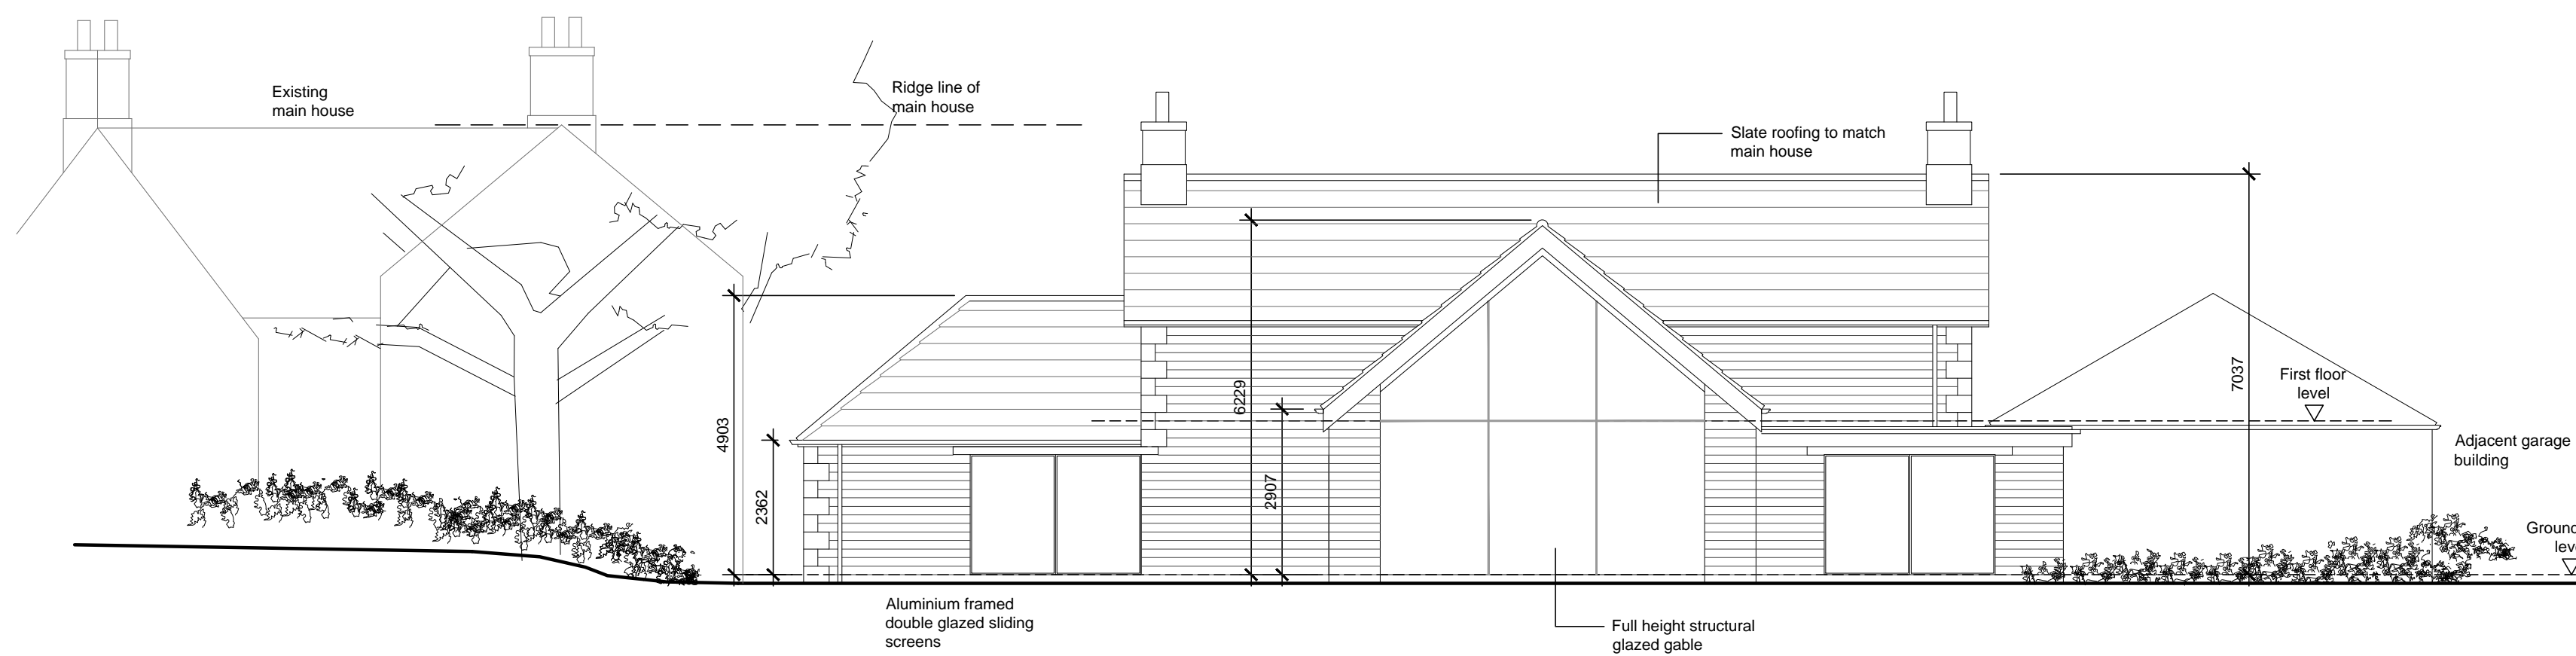

PROPOSED NORTH-WEST ELEVATION  
(facing walled garden)

PROPOSED COTTAGE ELEVATIONS

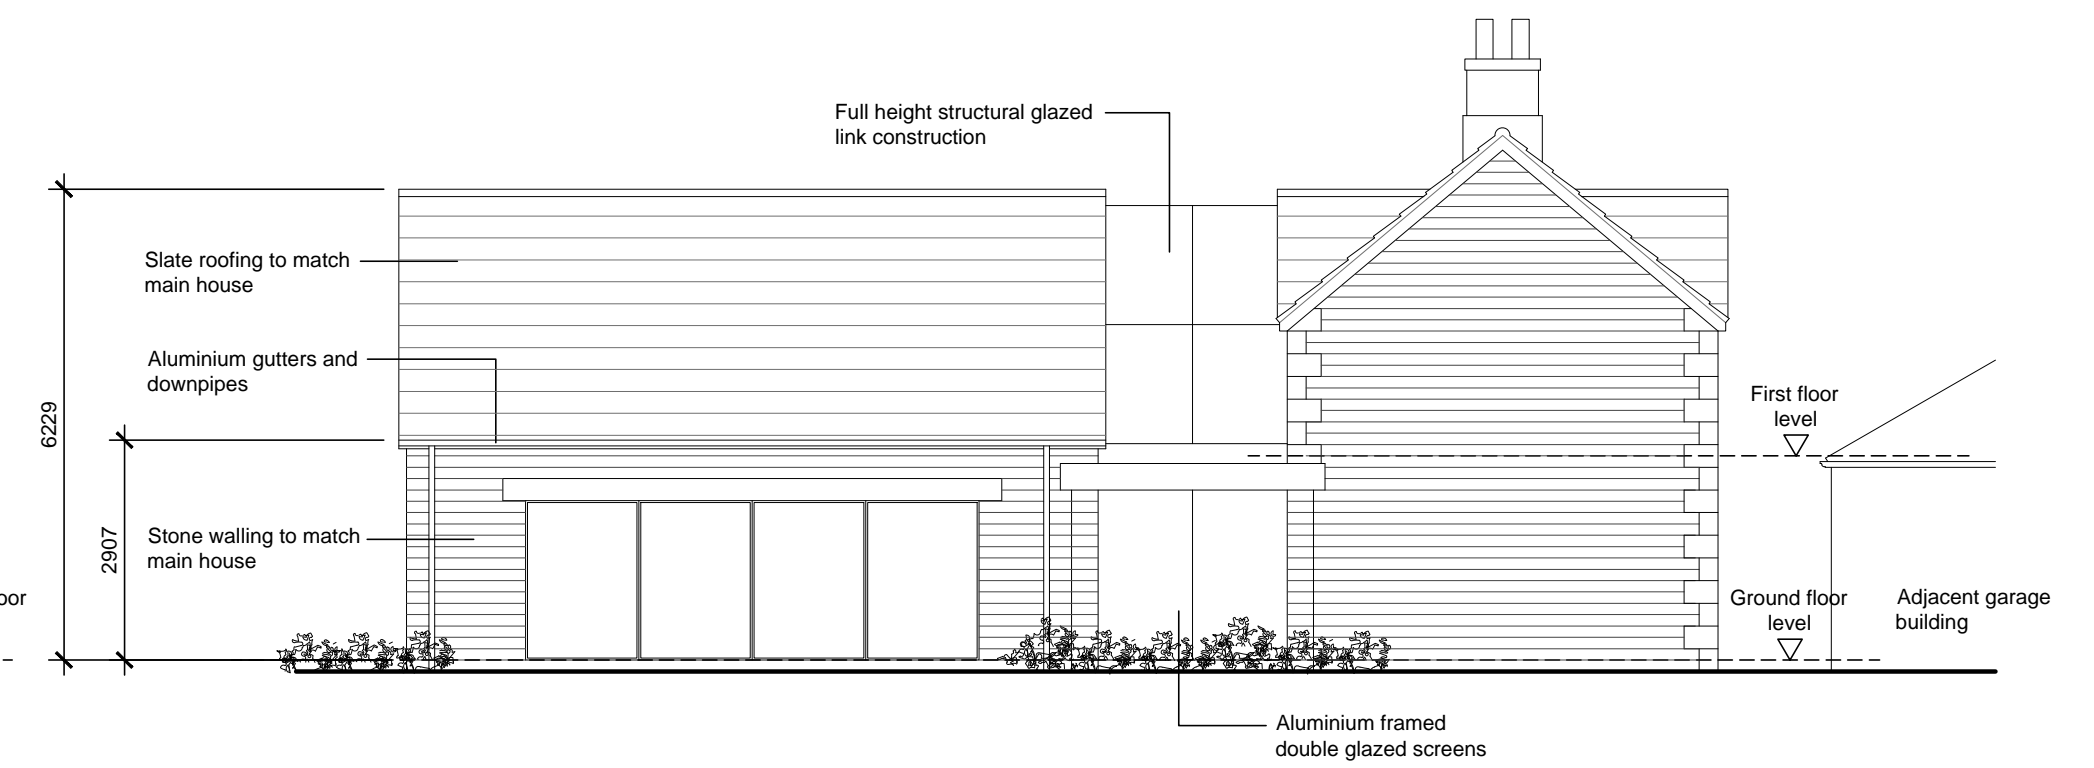

PROPOSED SOUTH-WEST ELEVATION

Rev A PS 11-02-20 Updated to suit approved Cottage layout, with alterations to Kitchen and Gym openings indicated only.

**MICHAEL HALL ASSOCIATES**  
Architecture & Project Management

Bethel Hall  
Morton Lane  
East Morton  
West Yorkshire  
BD20 5UE

T: 01274 512639  
E: [mike@michaelhall-associates.co.uk](mailto:mike@michaelhall-associates.co.uk)

Proposed Development  
Evistones Farm  
Rochester  
for  
James Pritchard

Proposed Replacement Cottage Elevations

Date:	Drawn By:	Checked By:	Scale: A1@
Jul' 19	PS		1:100
Project No:	Drawing No:	Revision:	
3317	044	A	