



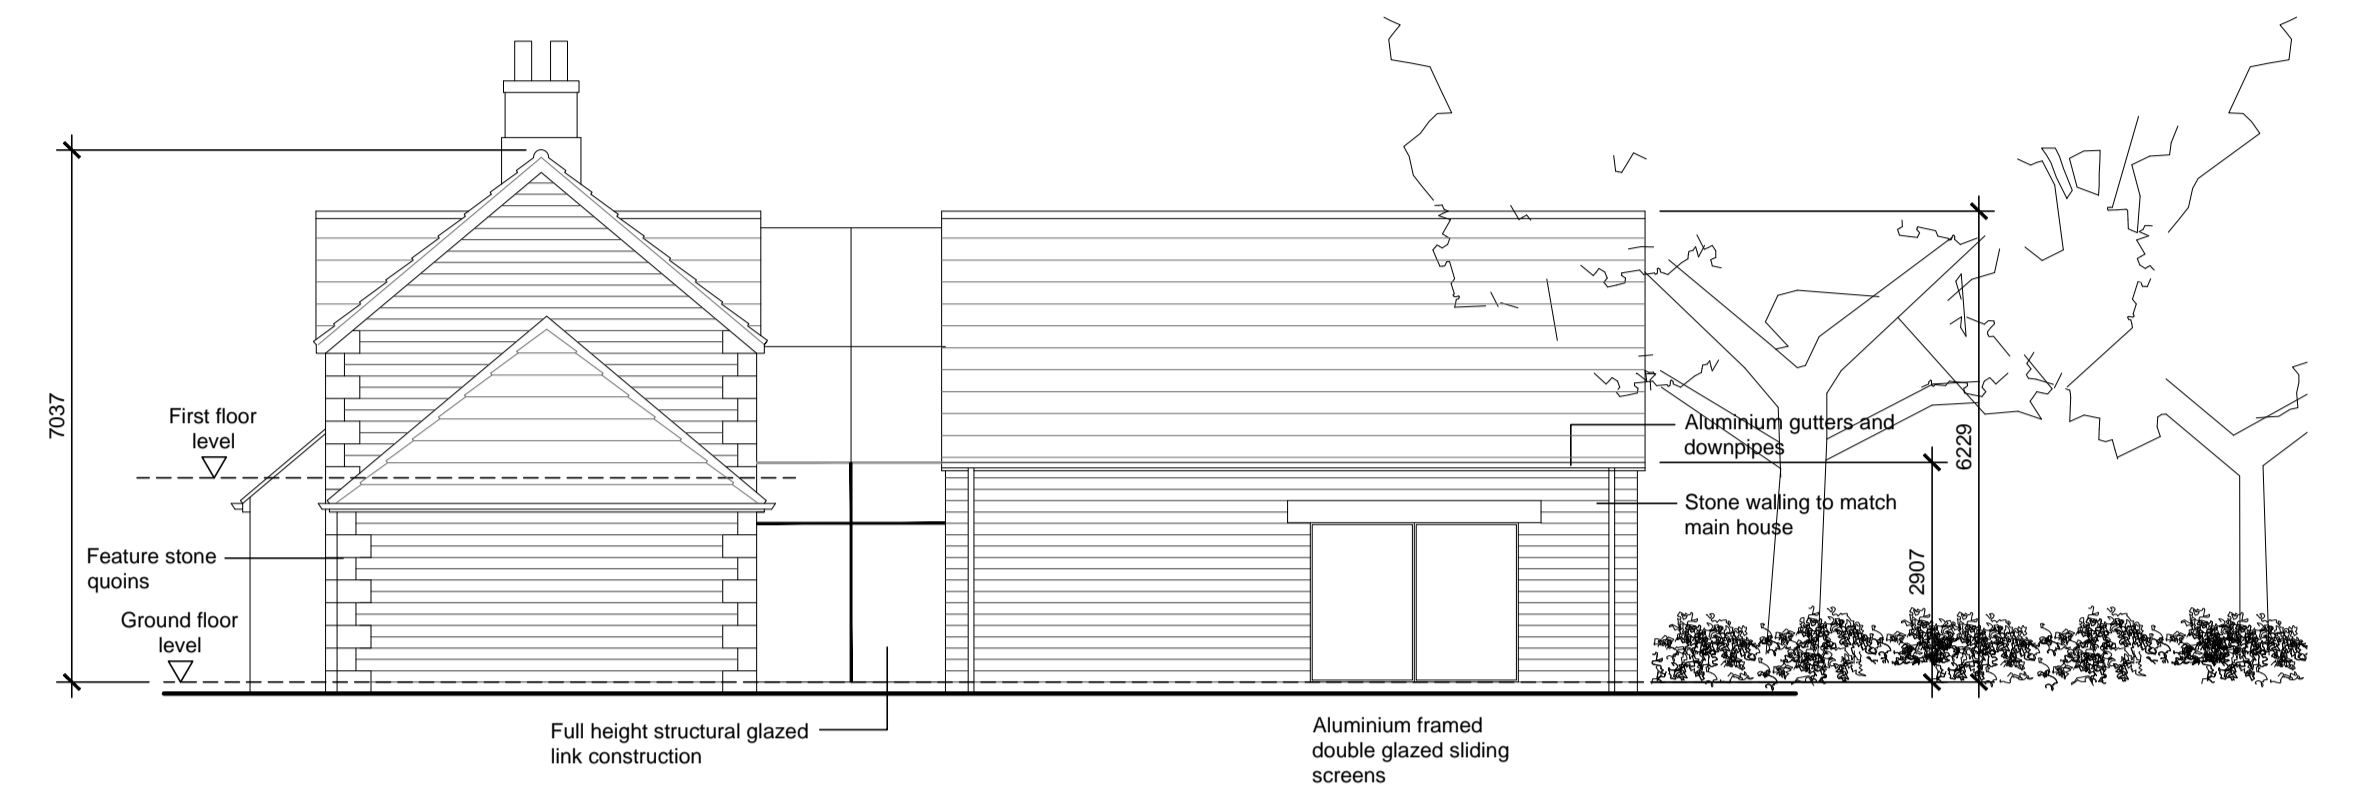

PROPOSED SOUTH-EAST ELEVATION
(facing stable courtyard)




PROPOSED NORTH-EAST ELEVATION

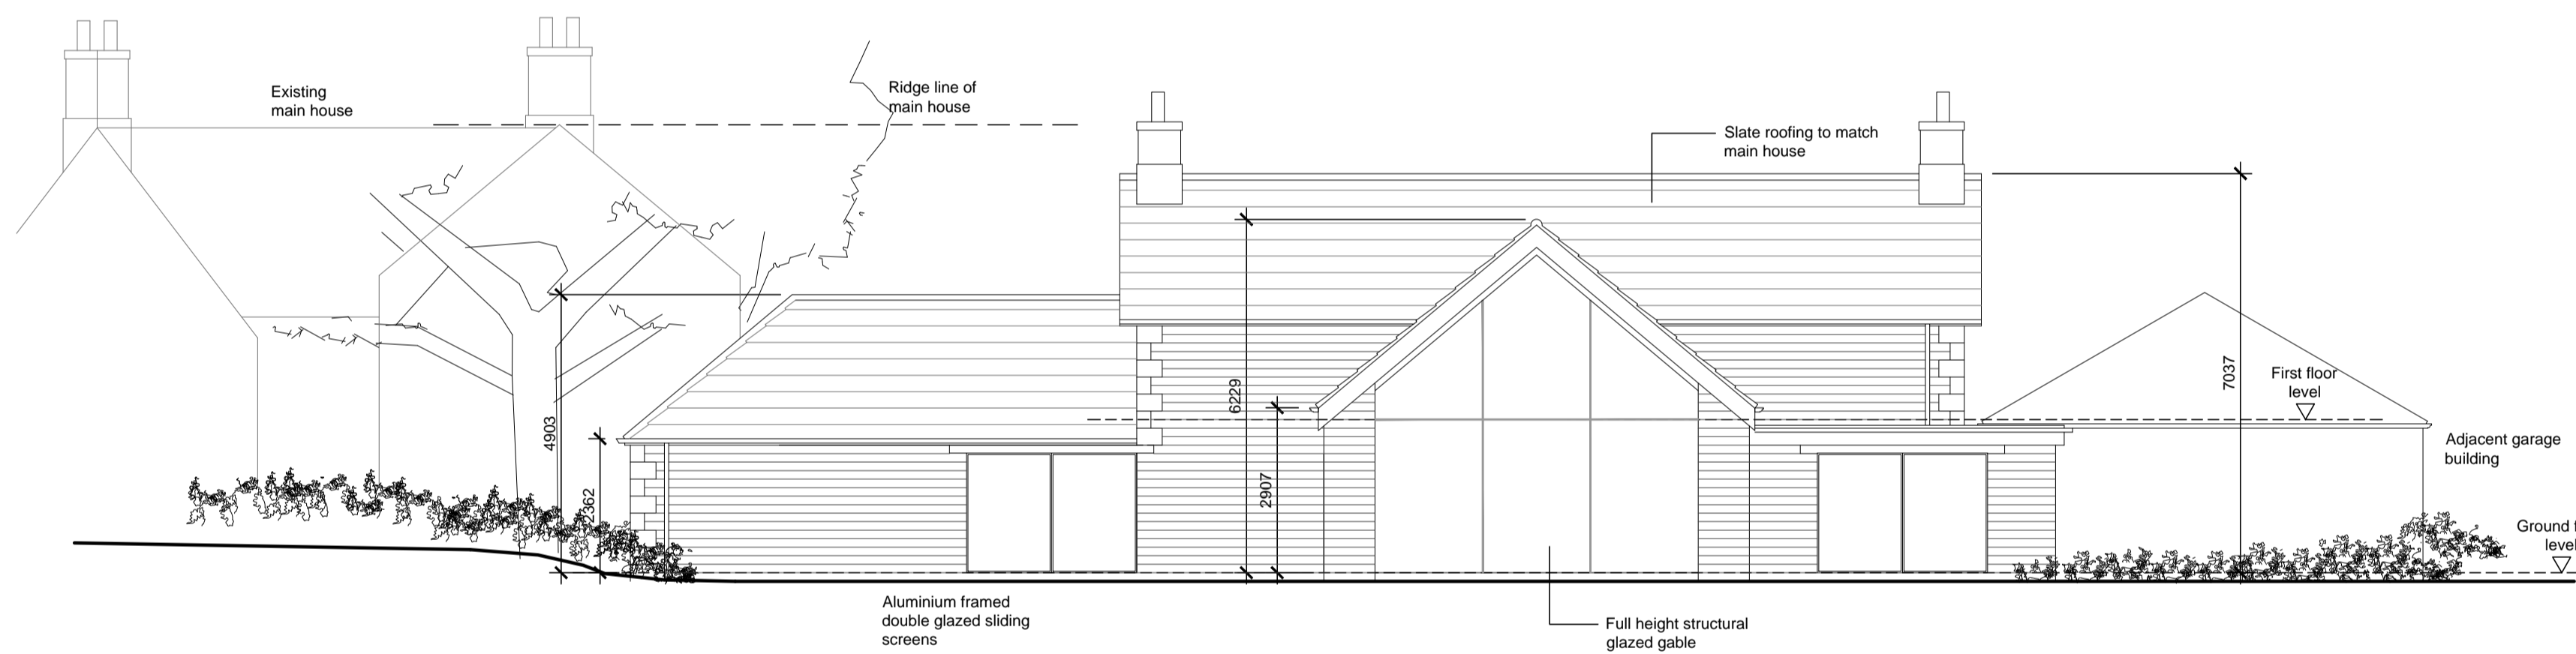

PROPOSED NORTH-WEST ELEVATION
(facing walled garden)

PROPOSED COTTAGE ELEVATIONS

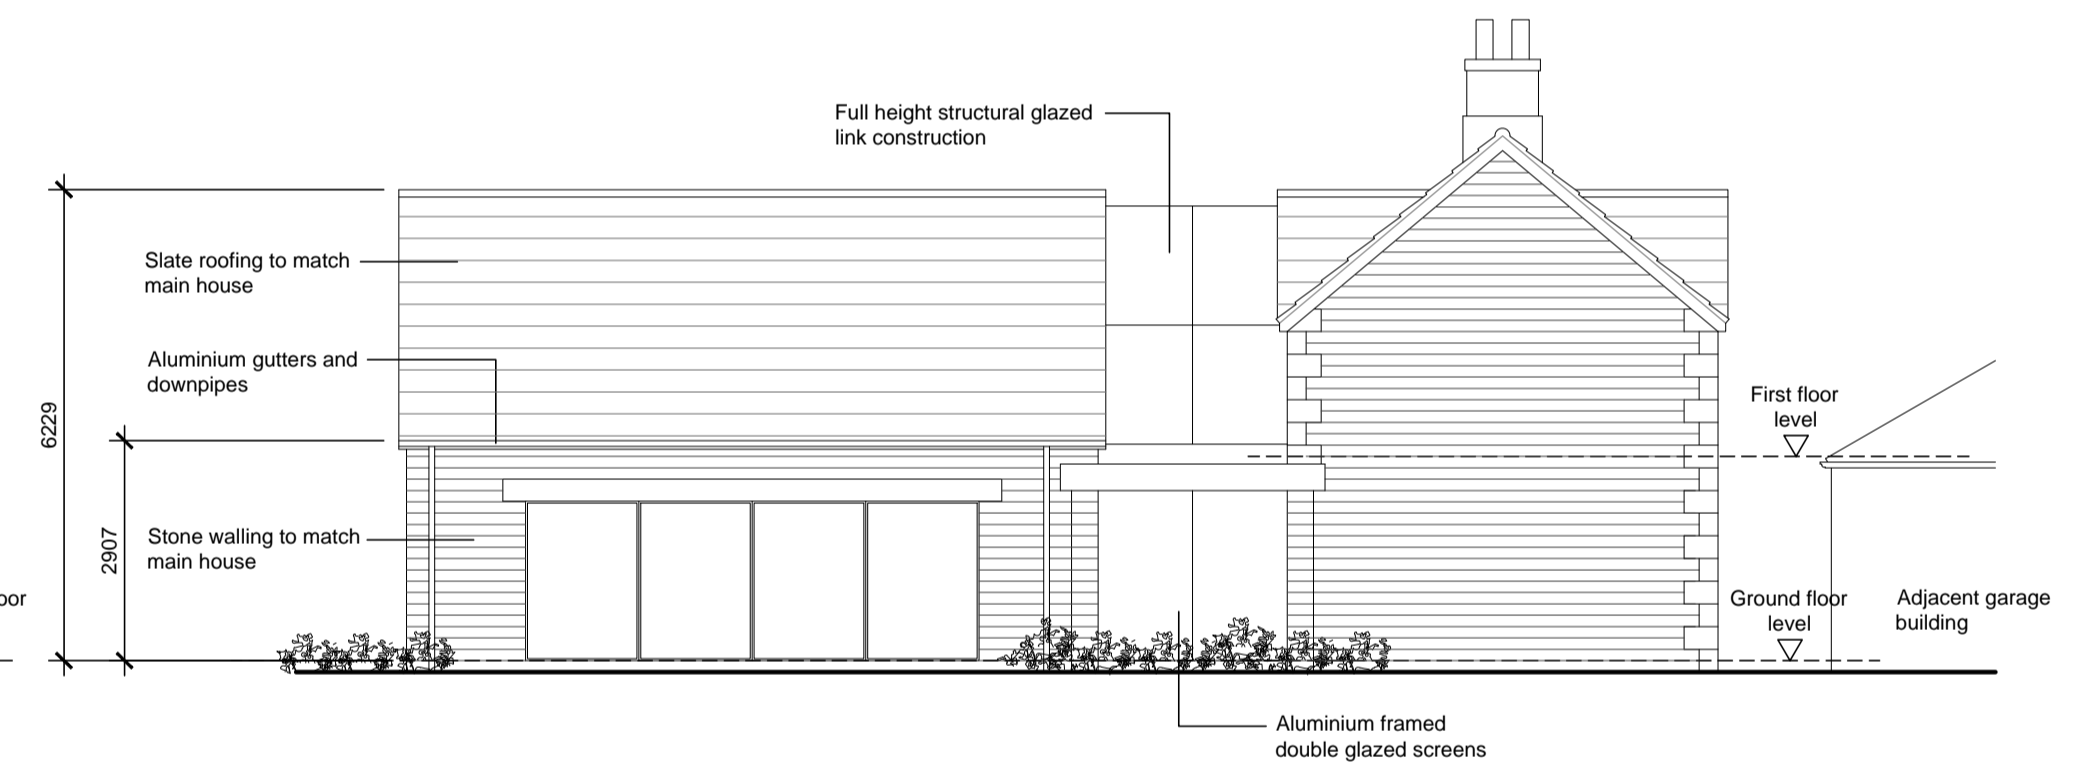

PROPOSED SOUTH-WEST ELEVATION

Rev B PS 22-06-20 Single storey extension increased 3m.
Rev A PS 11-02-20 Updated to suit approved Cottage layout, with alterations to Kitchen and Gym openings indicated only.

MICHAEL HALL ASSOCIATES
Architecture & Project Management

Bethel Hall
Morton Lane
East Morton
West Yorkshire
BD20 5UE

T: 01274 512639
E: mike@michaelhall-associates.co.uk

Proposed Development
Evisstones Farm
Rochester
for
James Pritchard

Proposed Replacement Cottage Elevations

Date:	Drawn By:	Checked By:	Scale:
Jul 19	PS	PS	A1@ 1:100
Project No:	Drawing No:	Revision:	
3317	044	B	