
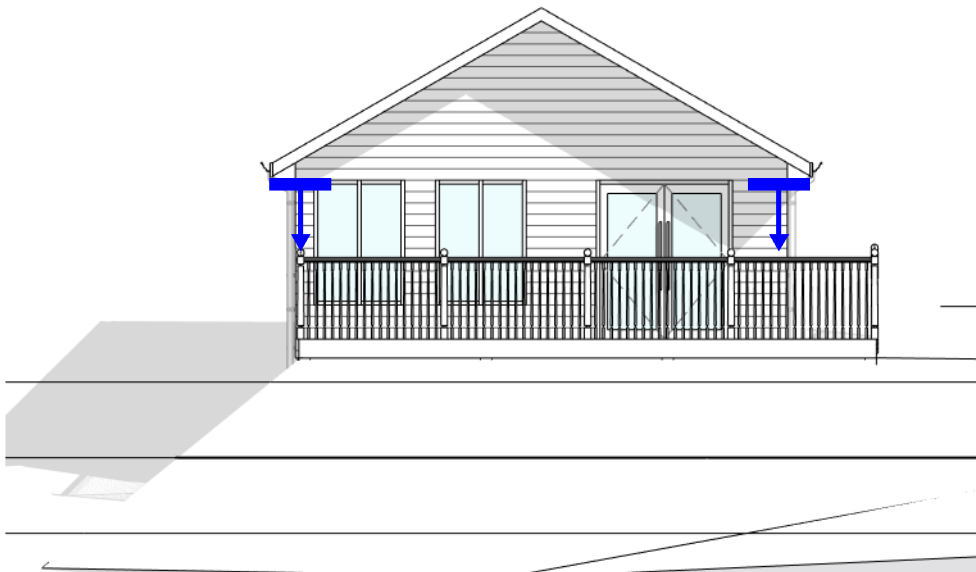



The use of this data by the recipient acts as an agreement of the following statements. Dont use this data if you do not agree with any of the followings statements:-
All drawings are based upon site information supplied by third parties and as such their accuracy cannot be guaranteed. All Features are approximate and subject to clarification by a detailed topographical survey, statutory service enquiries and confirmation of the legal boundaries. Do not scale the drawing. Use figured dimensions in all cases. Check all dimensions on site.

 8 Watt low voltage LED spotlights




Forest Lodge Lighting - South

1 : 100

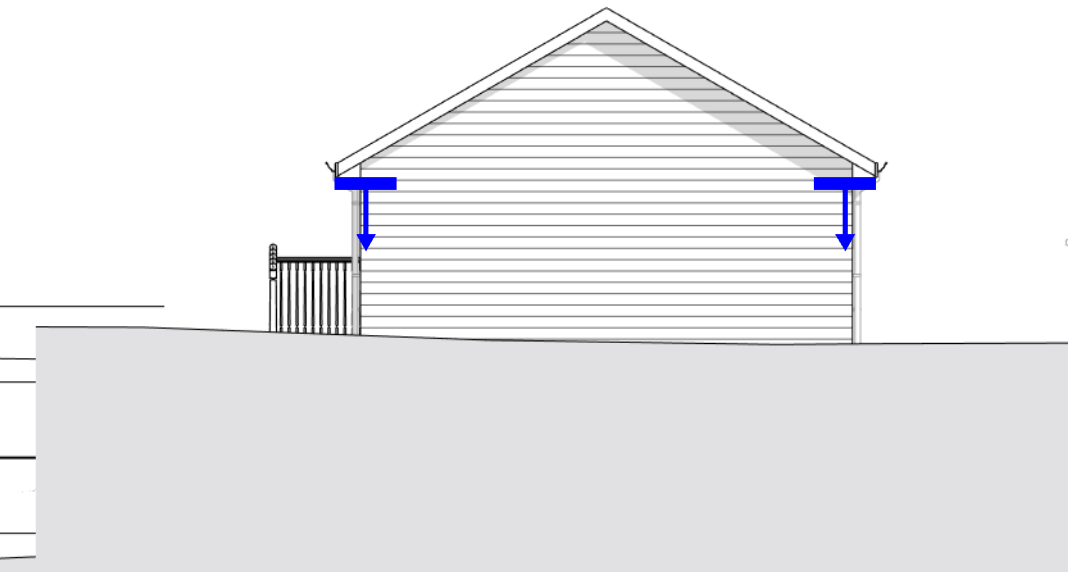

Forest Lodge Lighting - North

1 : 100

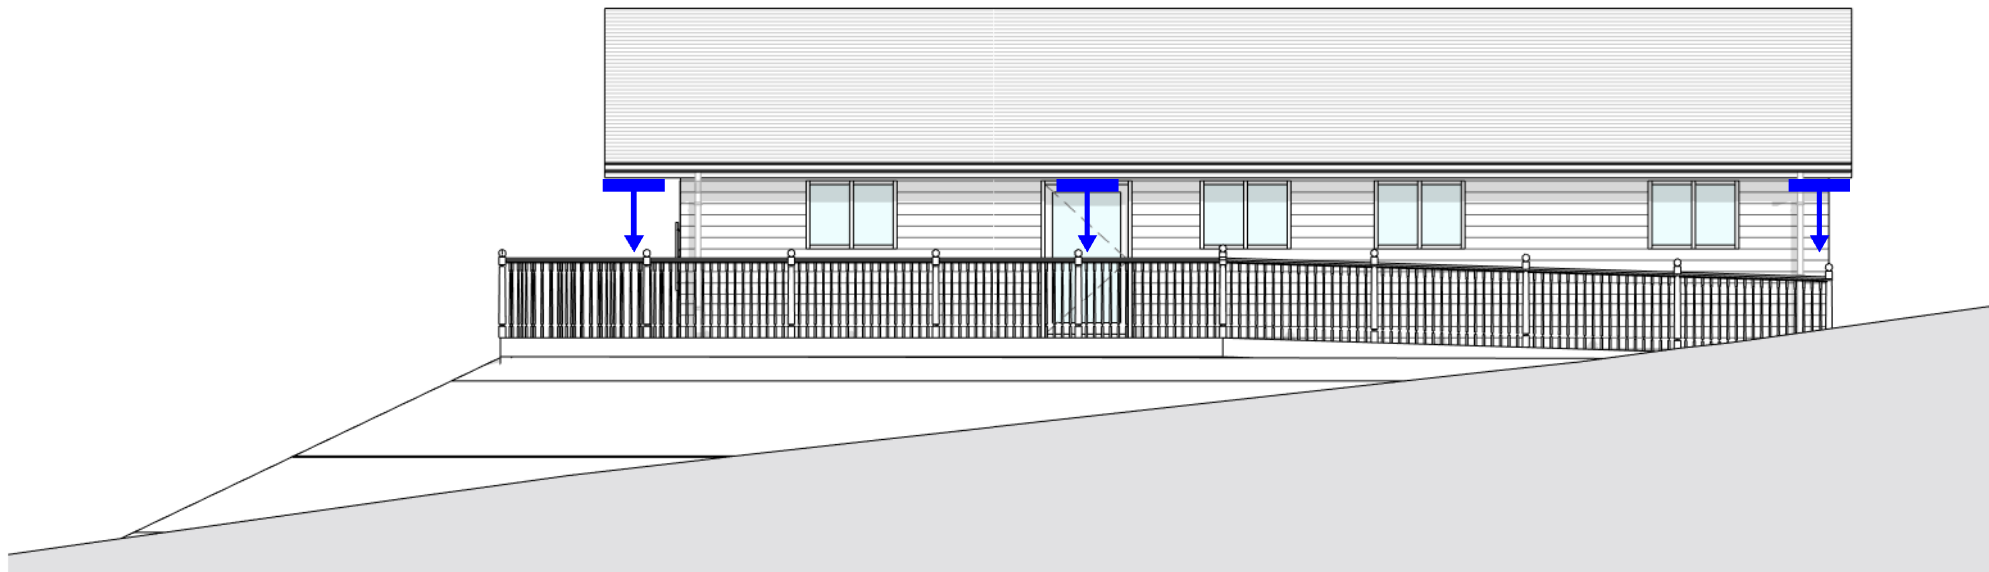


Forest Lodge Lighting - East

1 : 100



Forest Lodge Lighting - West

1 : 100

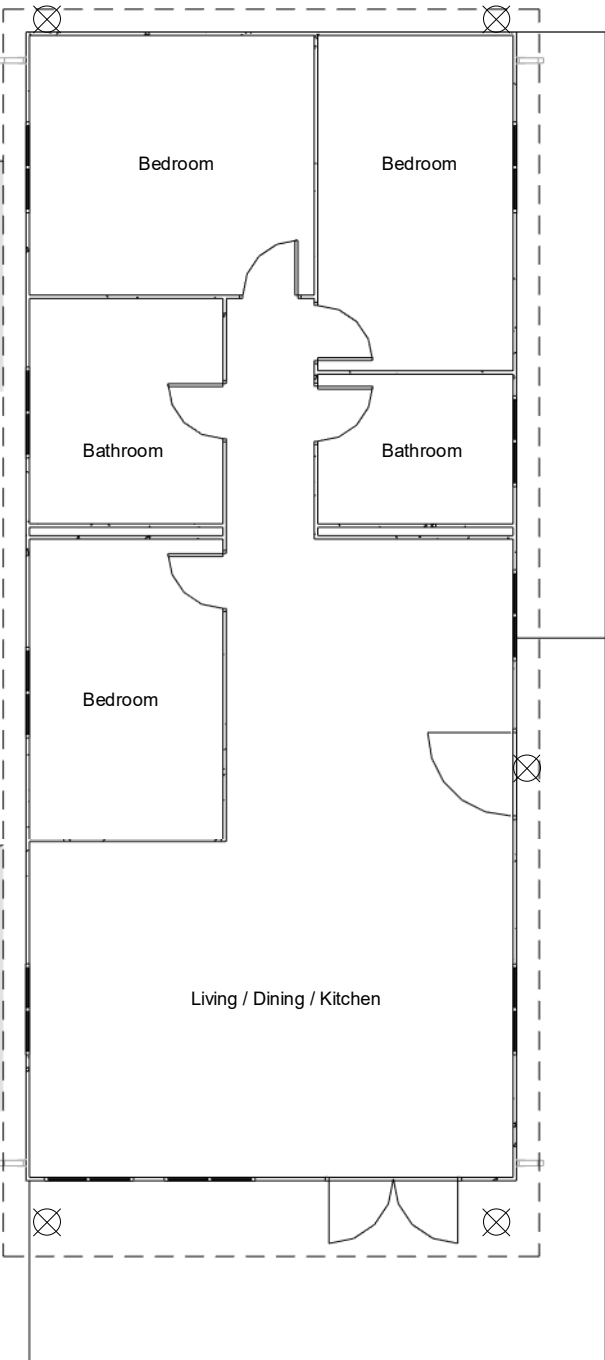

Proposed Lighting Plan - Falcon

1 : 100

P4	Landscaping reinstated	25/05/21
P3	Decking Reinstated	18/05/21
P2	Lodges amended to Falcon type	11/11/20
P1	First Issue	15/06/20
Revision	Description	Date

INARCHITECTURE
www.inarchitecture.co.uk

Project Number: 672 Scale at A3: 1 : 100

Drawing Title:

**Lodges, Donkleywood
Typical External Lighting**

Drawing Number: DKWINA-00-ZZ-DR -A-130-01

Project Status:	Suitability Description:
S2	ISSUED FOR INFORMATION
Revision:	Revision Description:
P4	PRELIMINARY