



All dimensions to be checked on site.
Do not Scale from the drawing.
Any discrepancies to be reported to the Project Surveyor before the commencement of any works.




East Elevation as Existing 1:50

 


West Elevation as Existing 1:50

 


Ground Floor Plan as Existing 1:50

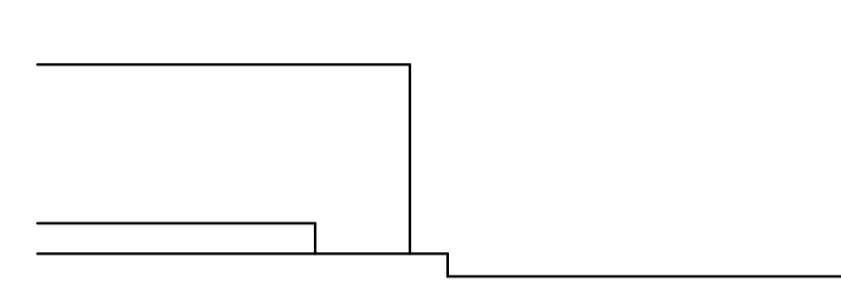


South Elevation as Existing 1:50

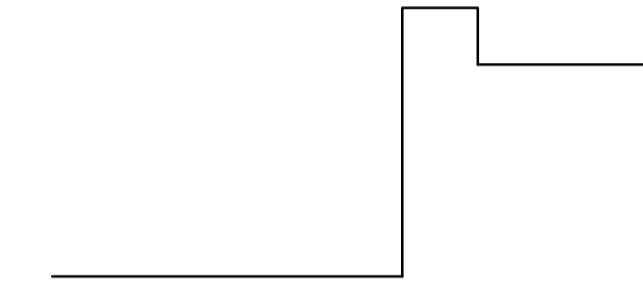


North Elevation as Existing 1:50

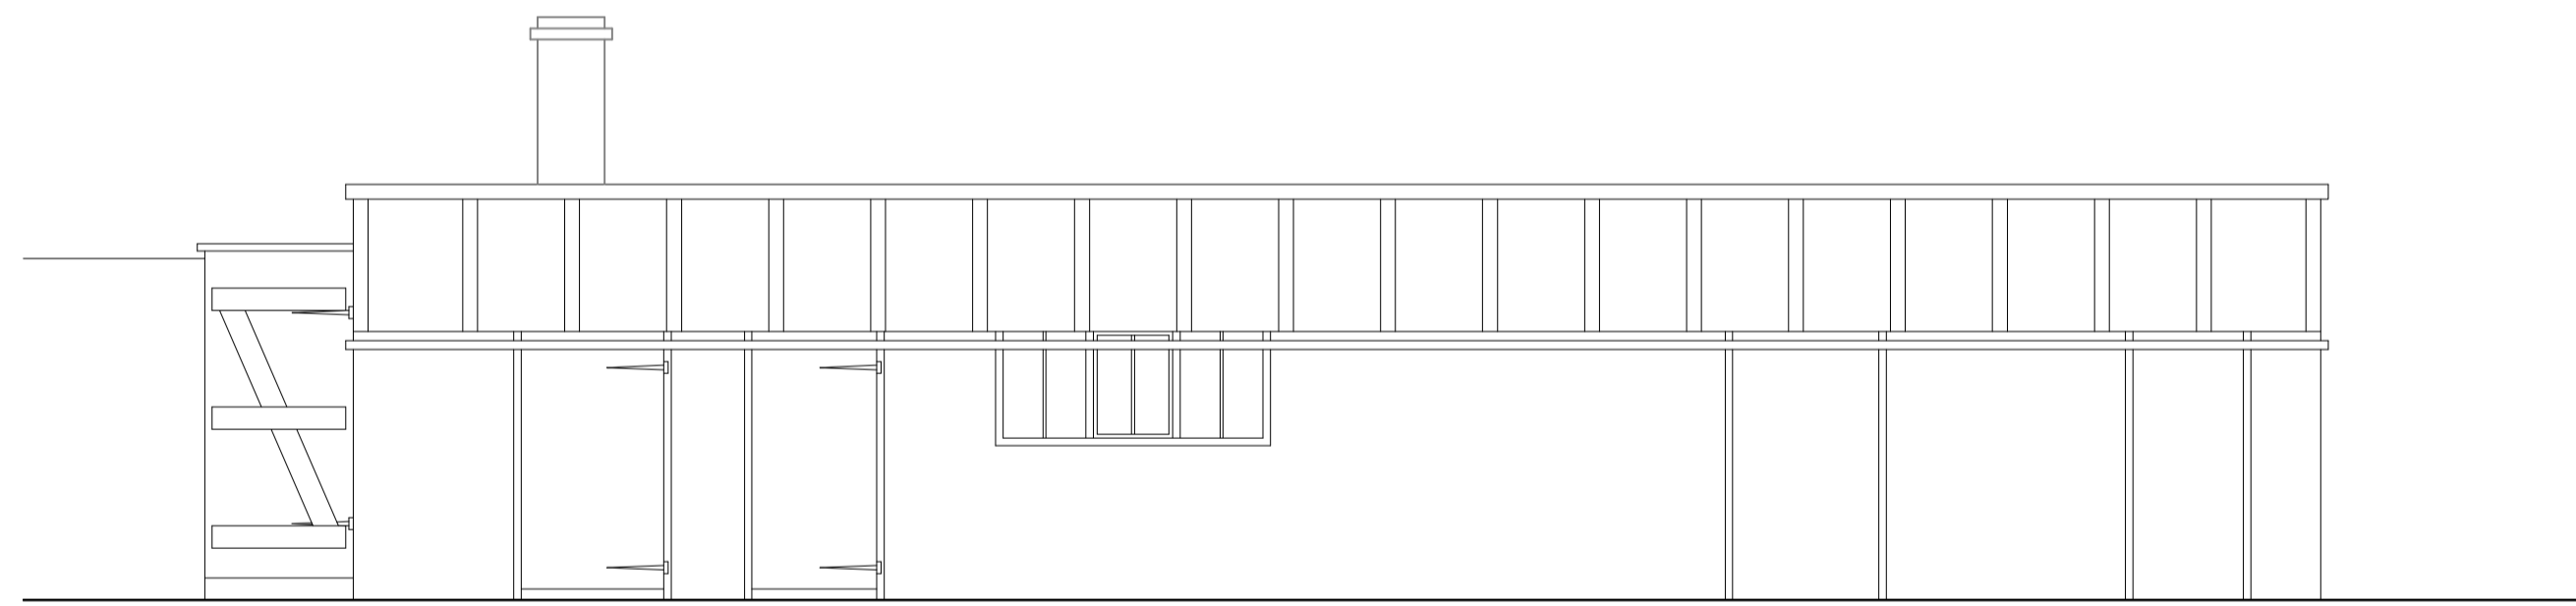


East Elevation Prior to Collapse 1:50

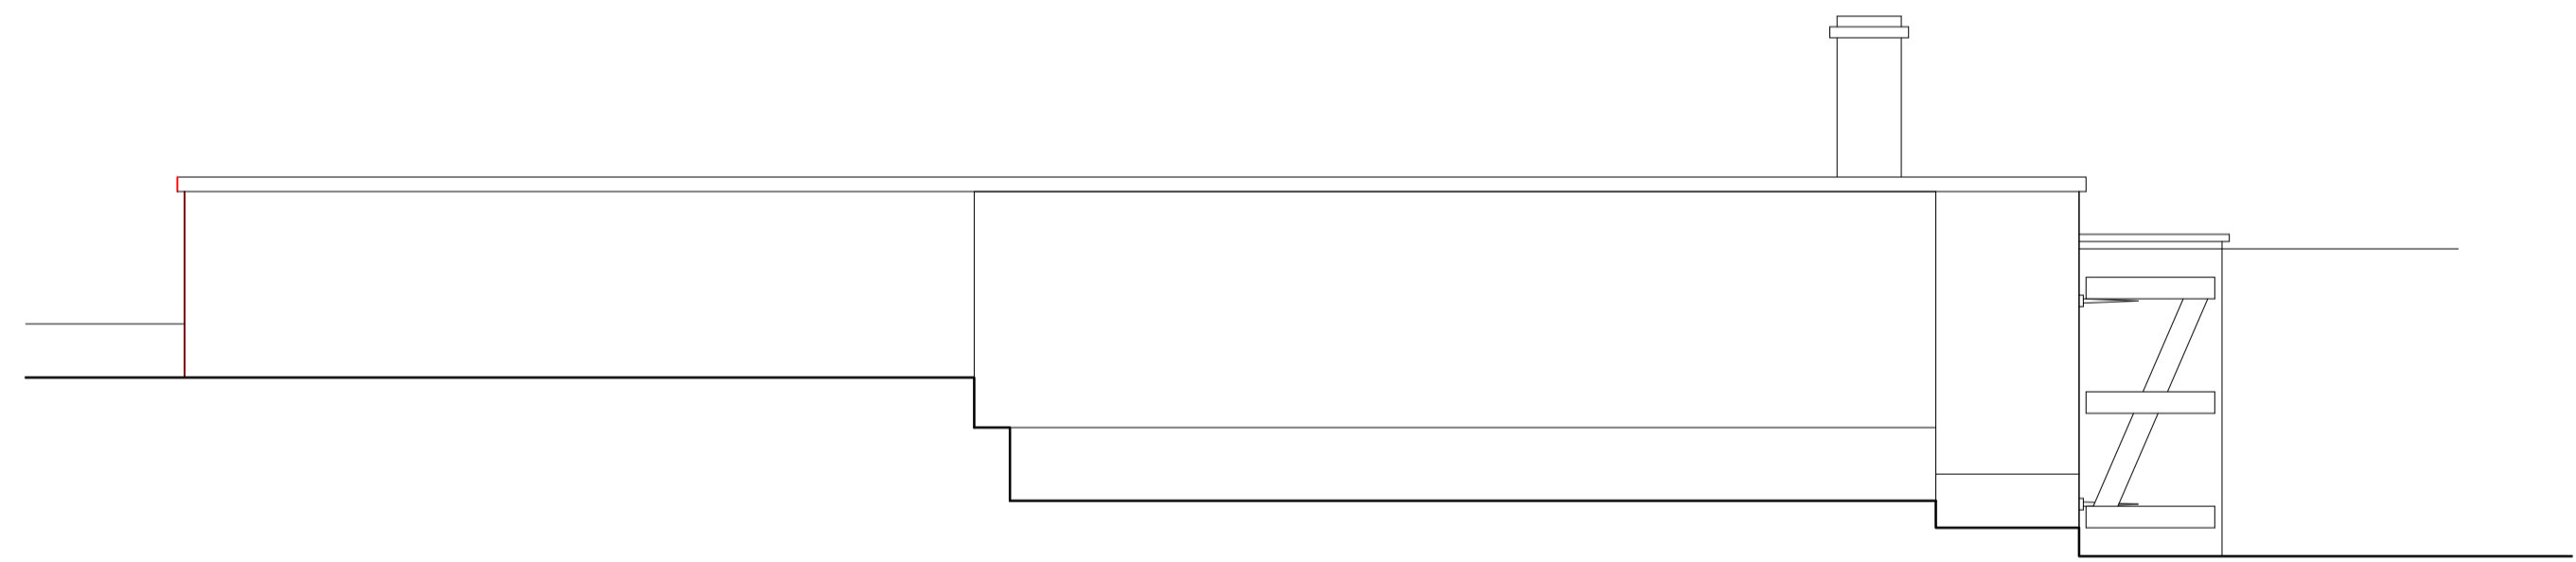


West Elevation Prior to Collapse 1:50

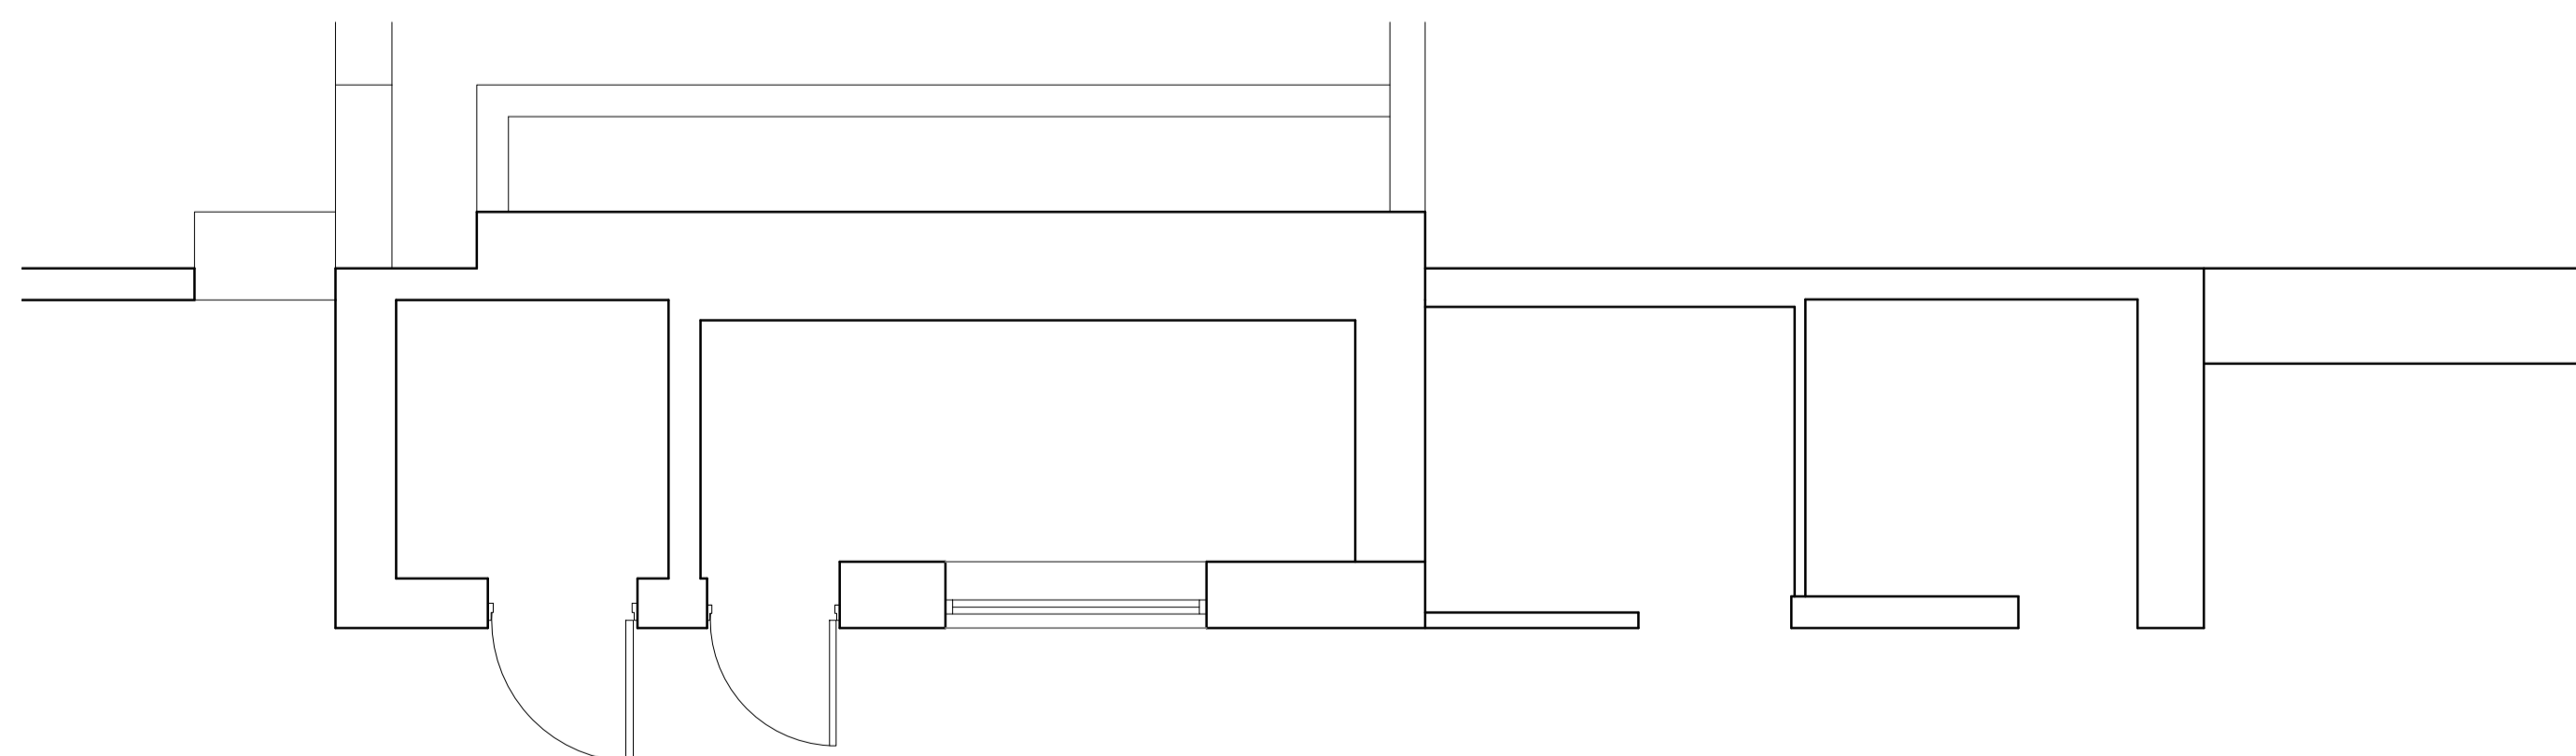

Ground Floor Plan Prior to Collapse 1:50

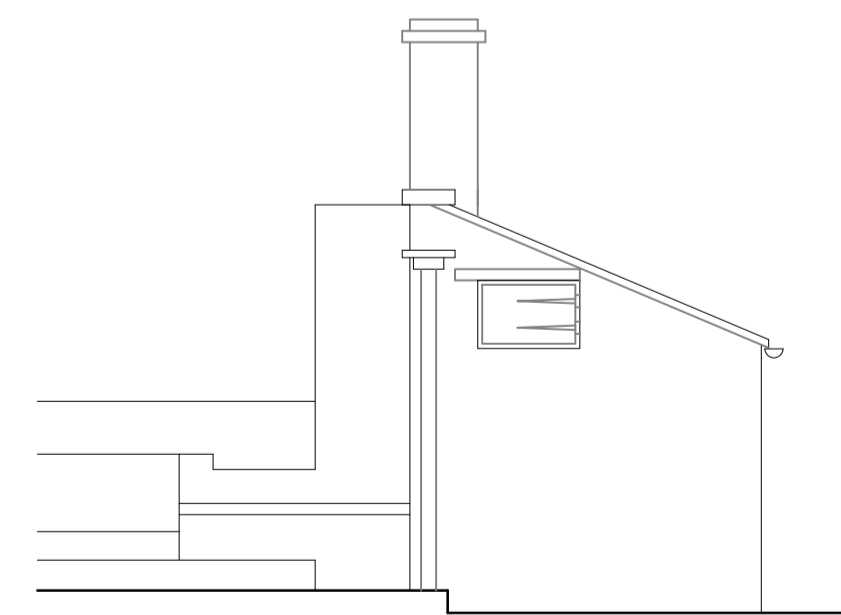

South Elevation Prior to Collapse 1:50

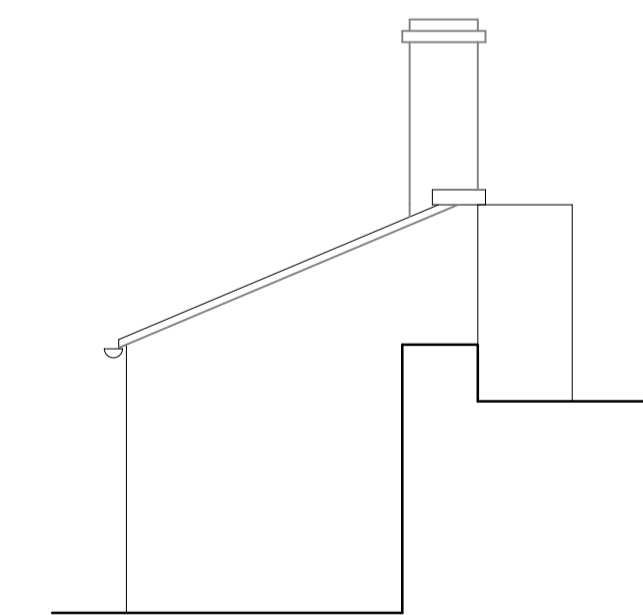

North Elevation Prior to Collapse 1:50

Revisions:	Date:	Init:
Sullivan Associates CHARTERED BUILDING SURVEYORS Fourways 2, Dilston Terrace, Amble, Morpeth, Northumberland, NE65 0DT Tel: 01665 513 010 email: info@sullivan-associates.co.uk		
Client: Mr. M. Mahon		
Project: Yearle House Wooler Northumberland, NE71 6RB		
Drawing Title: Outbuilding plans & elevations as existing Outbuilding plans & elevations Prior to Collapse		
Drawn:	RS	Scale: A1 1:50
Checked:	RS	Date: Jan 2021
Project No:	21006	Rev No: B
Drawing No:	201	