




All dimensions to be checked on site.
Do not Scale from the drawing.
Any discrepancies to be reported to the Project Surveyor before the commencement of any works.

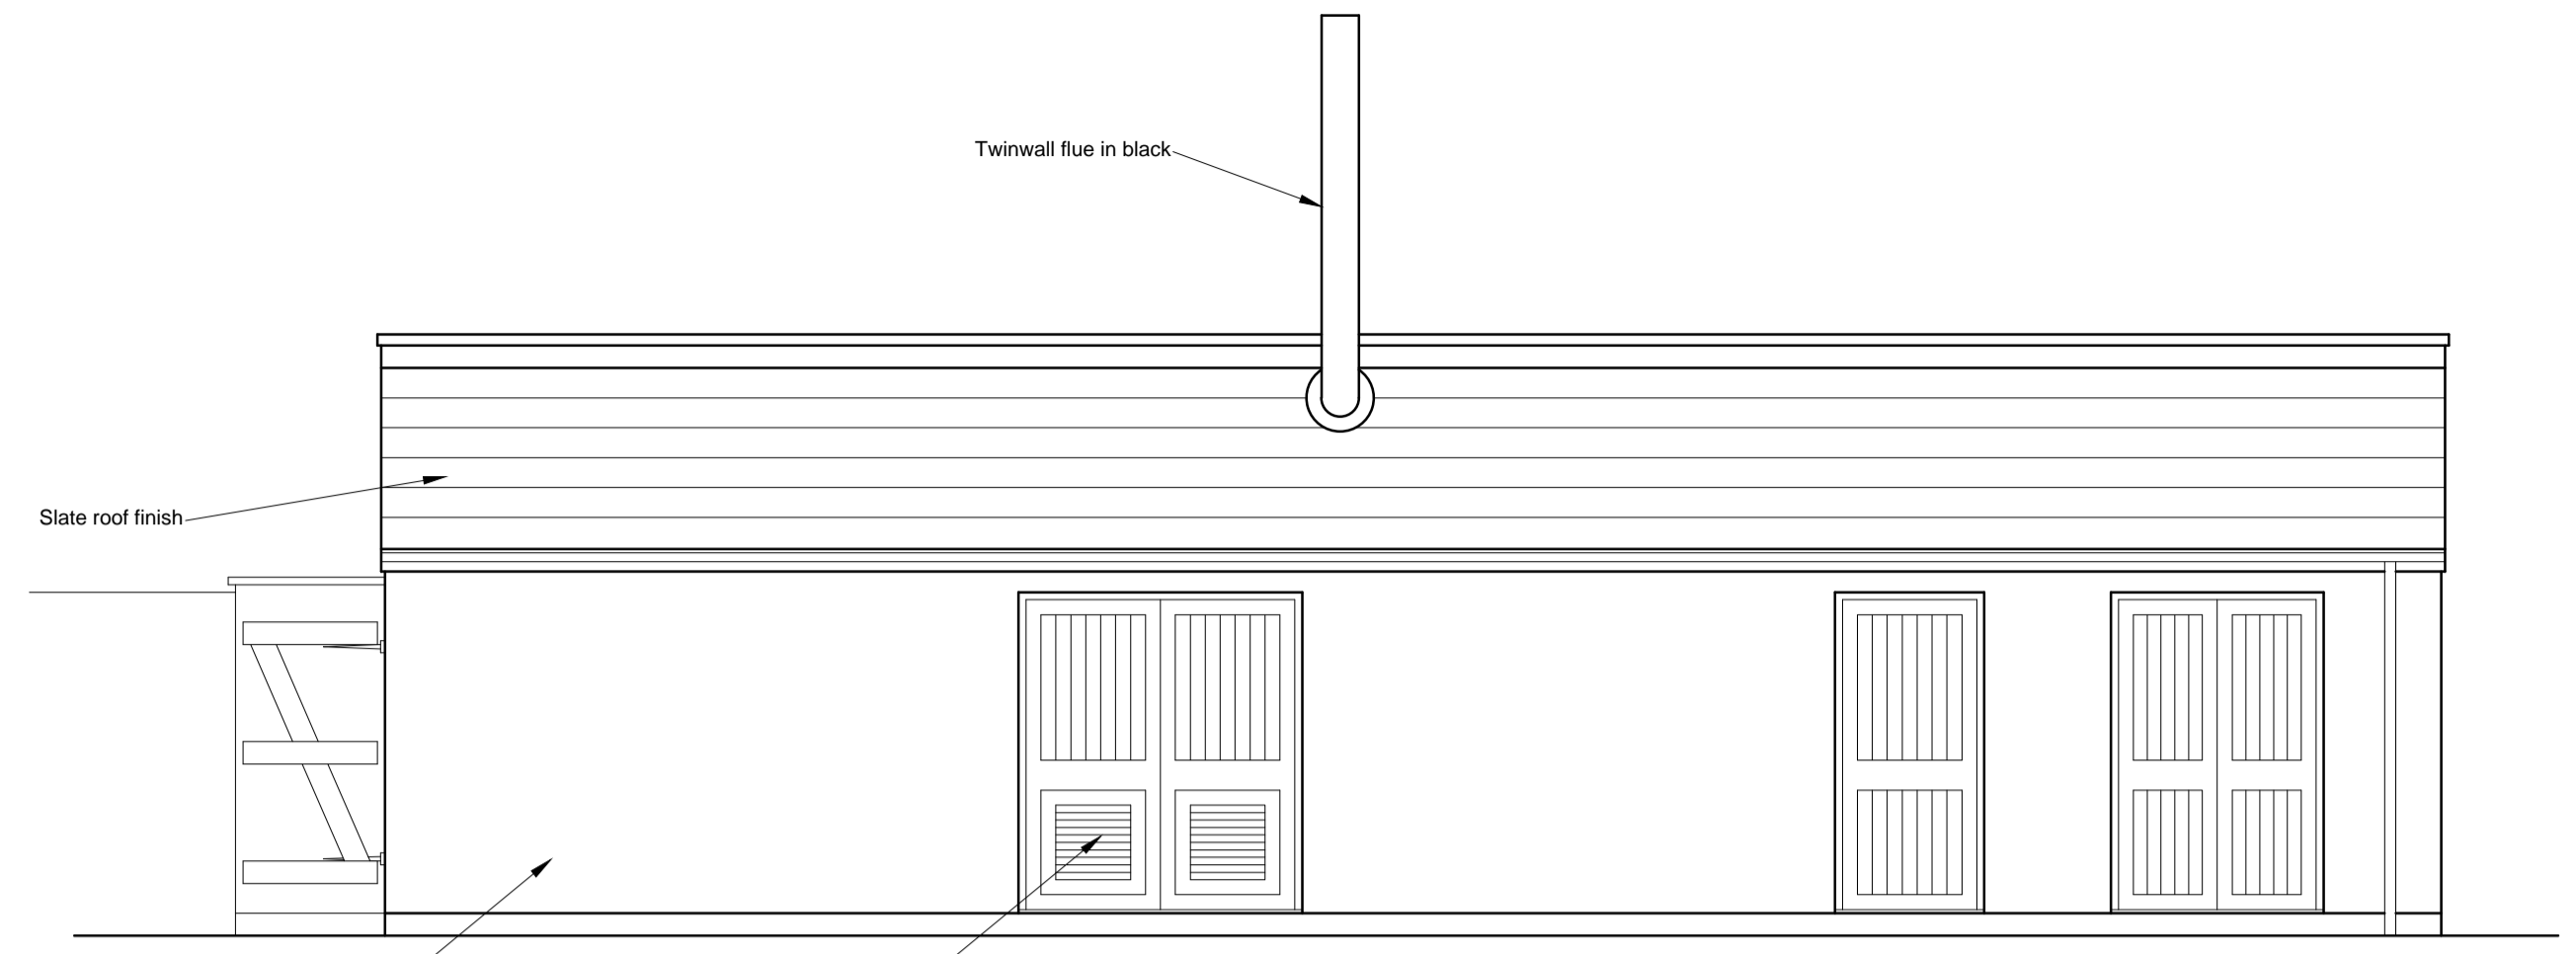


East Elevation as Proposed 1:50

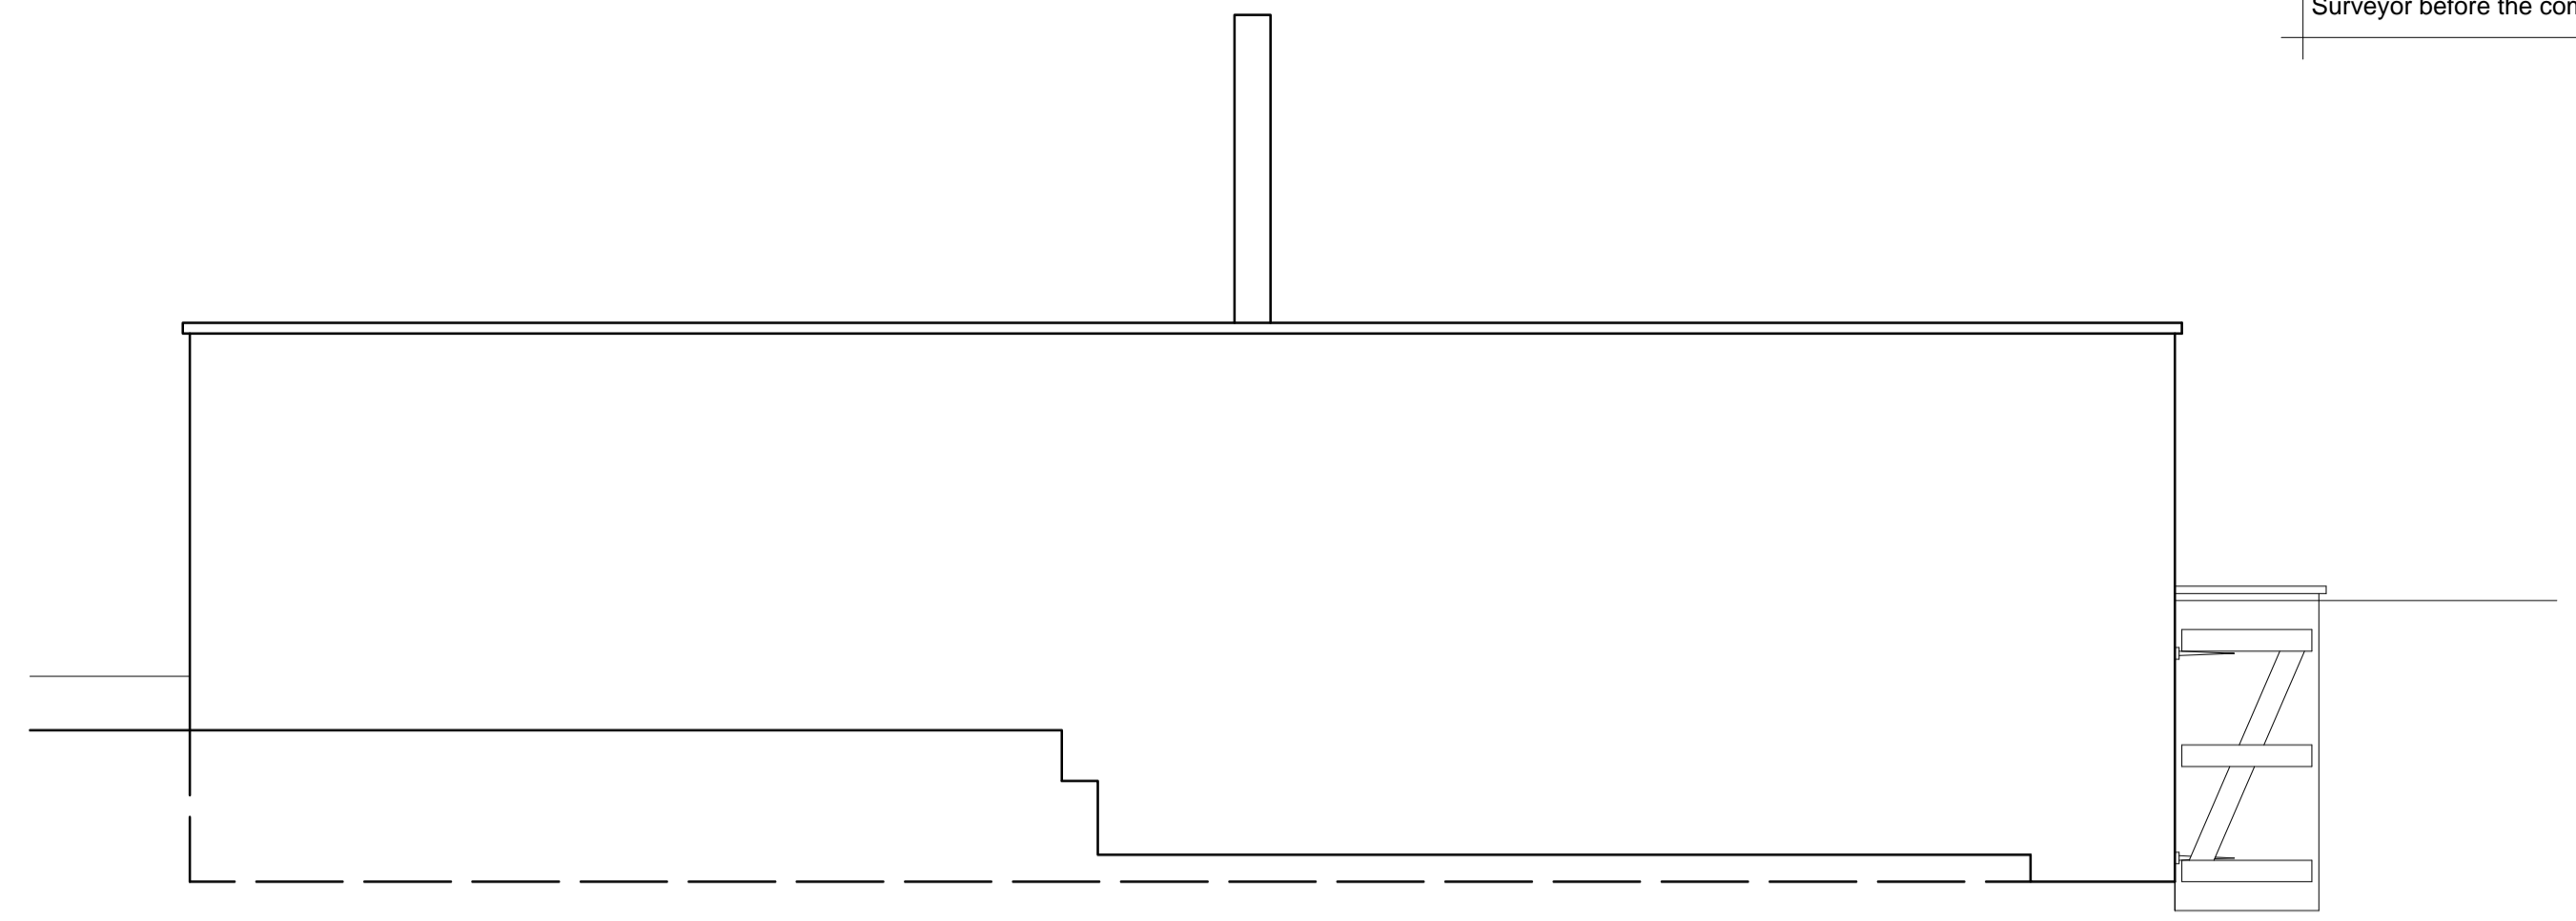


West Elevation as Proposed 1:50

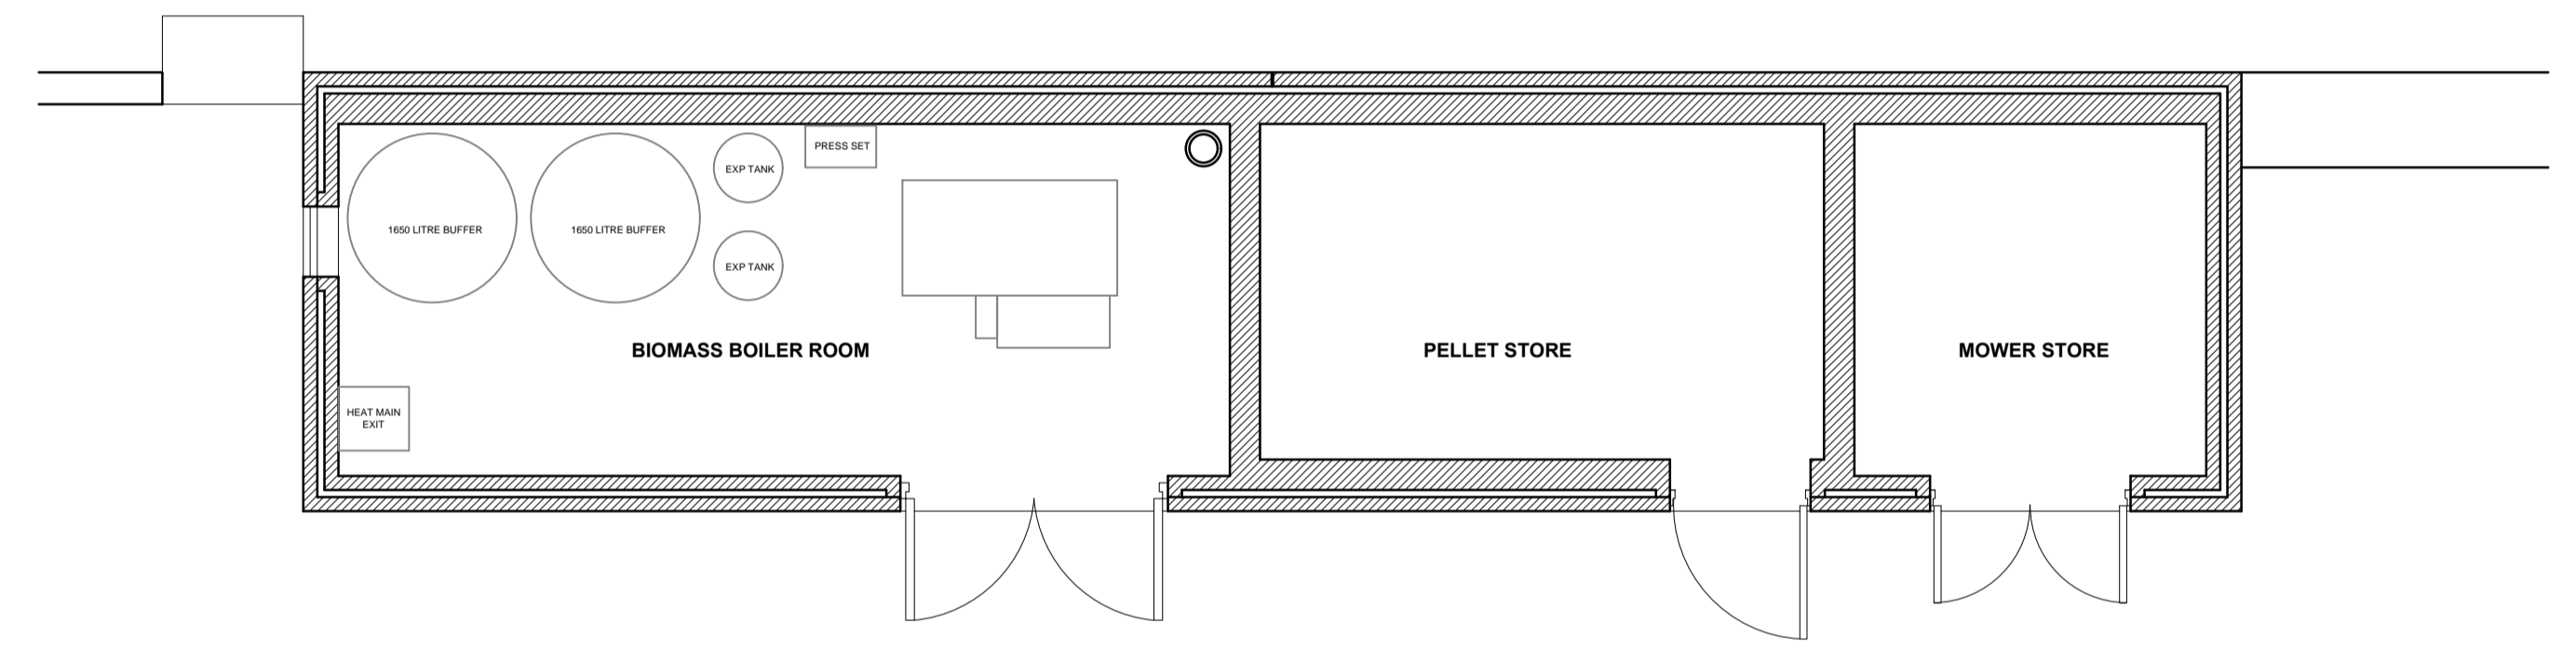


Ground Floor Plan as Proposed 1:50

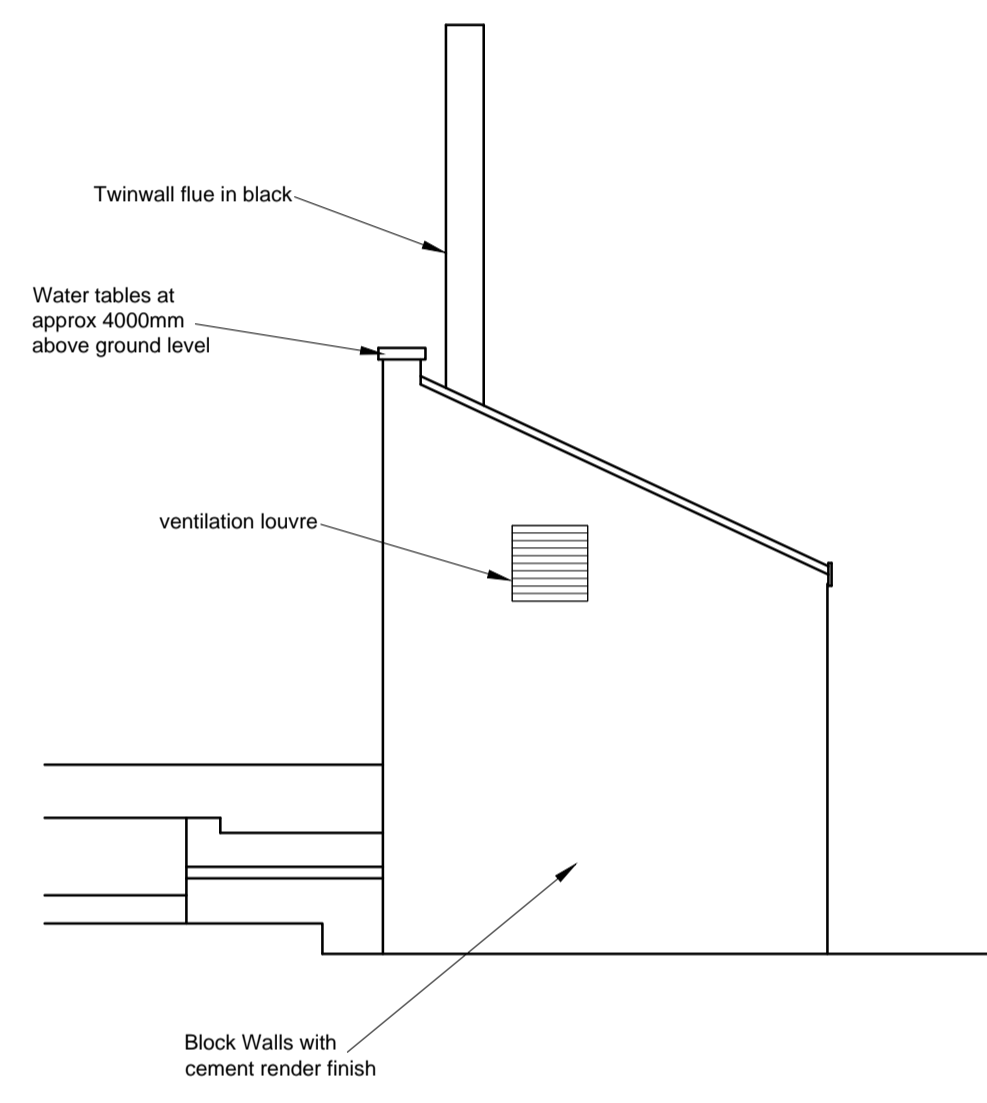

South Elevation as Proposed 1:50

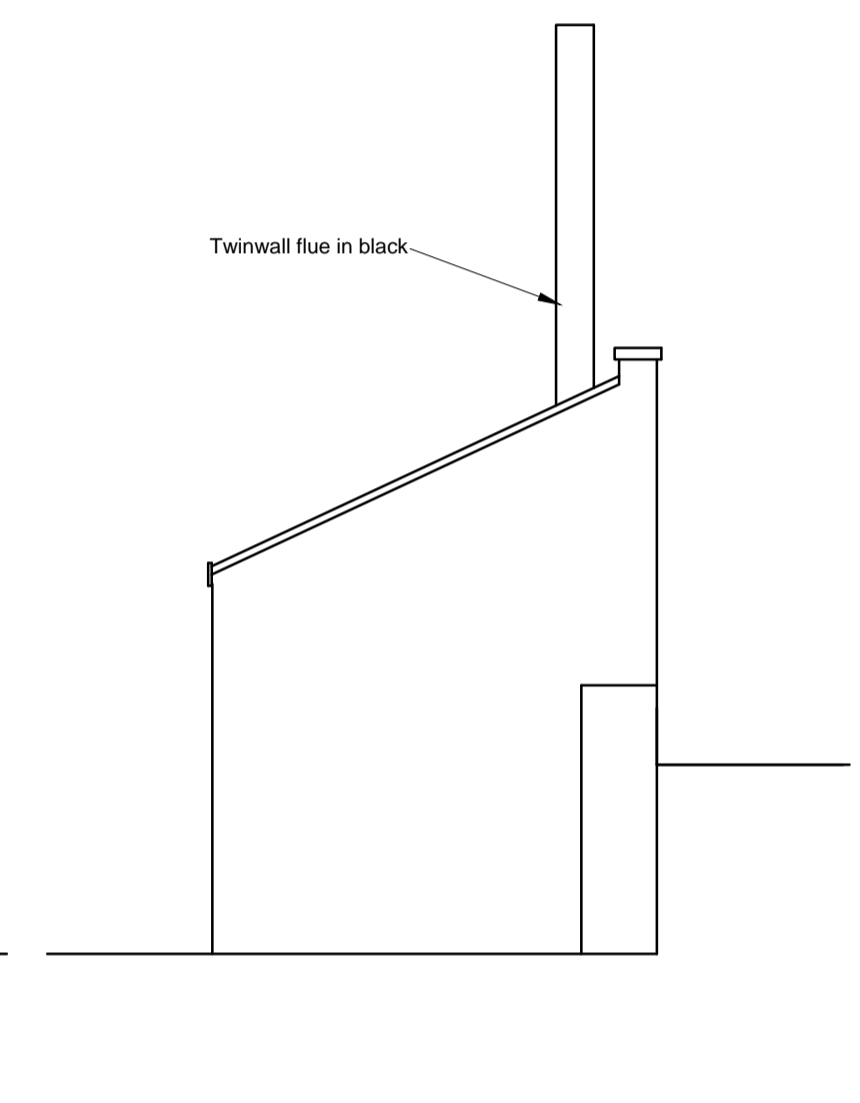

North Elevation as Proposed 1:50

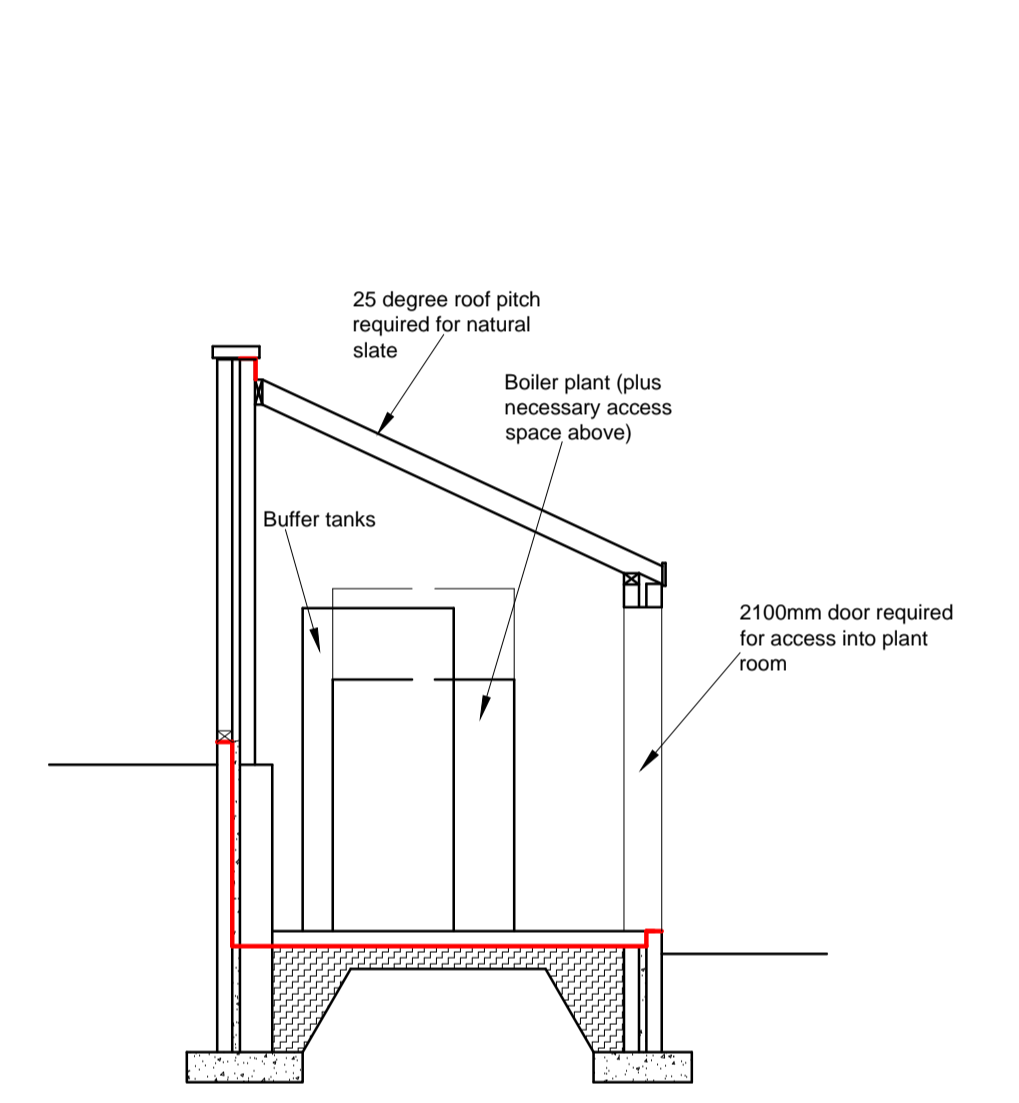

Section A-A as Proposed 1:50

Schedule of Finishes

- Roof: Natural Slate
- Gutters and downpipes: Cast iron gutters and downpipes painted black
- External Walls: Blockwork with painted cement render finish to match main house
- Doors: Framed, ledged and braced timber doors with a paint finish.
- Boiler Flue: Twinwall steel flue in black

Revisions:	Date:	Init:
<p>Sullivan Associates CHARTERED BUILDING SURVEYORS Fourways 2, Dilston Terrace, Amble, Morpeth, Northumberland, NE65 0DT Tel: 01665 513 010 email: info@sullivan-associates.co.uk</p>		
<p>Client: Mr. M. Mahon</p>		
<p>Project: Yearle House Wooler Northumberland, NE71 6RB</p>		
<p>Drawing Title: Outbuilding plans & elevations as Proposed</p>		
Drawn:	RS	Scale: A1 1:50
Checked:	RS	Date: Jan 2021
Project No:	21006	Drawing No: 202
		Rev No: