

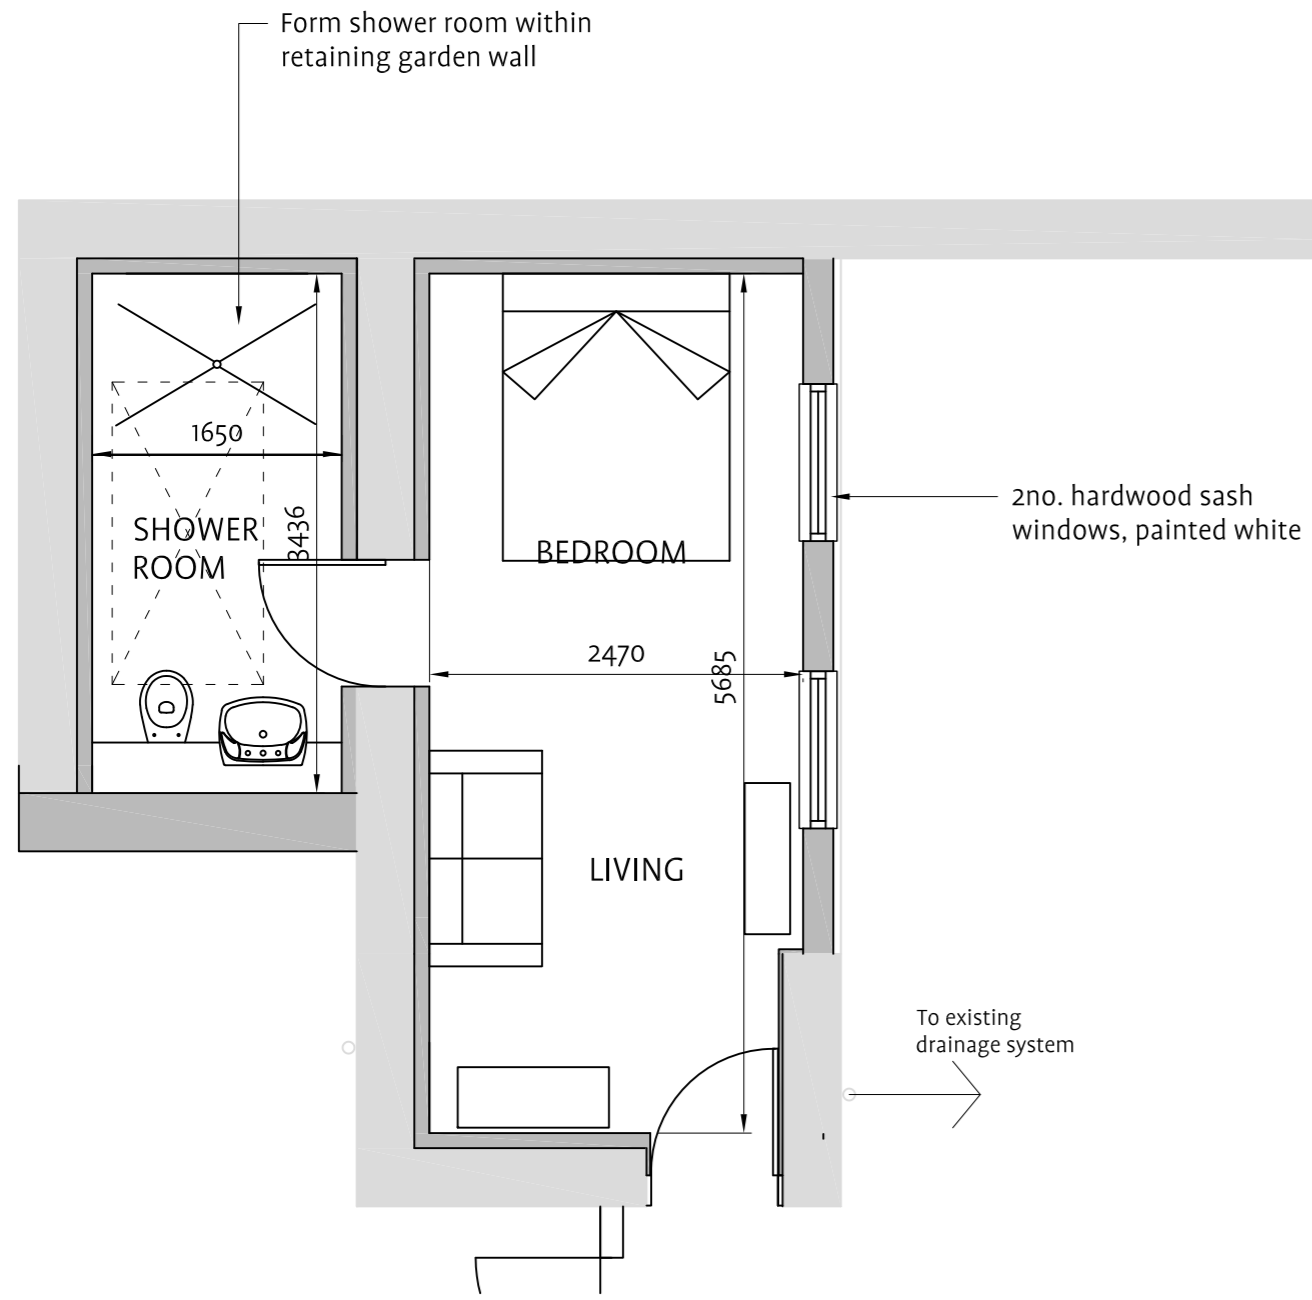


DO NOT SCALE


All dimensions to be checked on site by the Contractor and any discrepancies reported to the Surveyor.

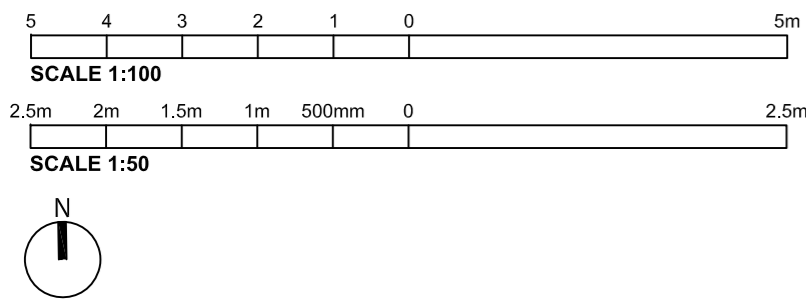

Floor Plan at 1:50

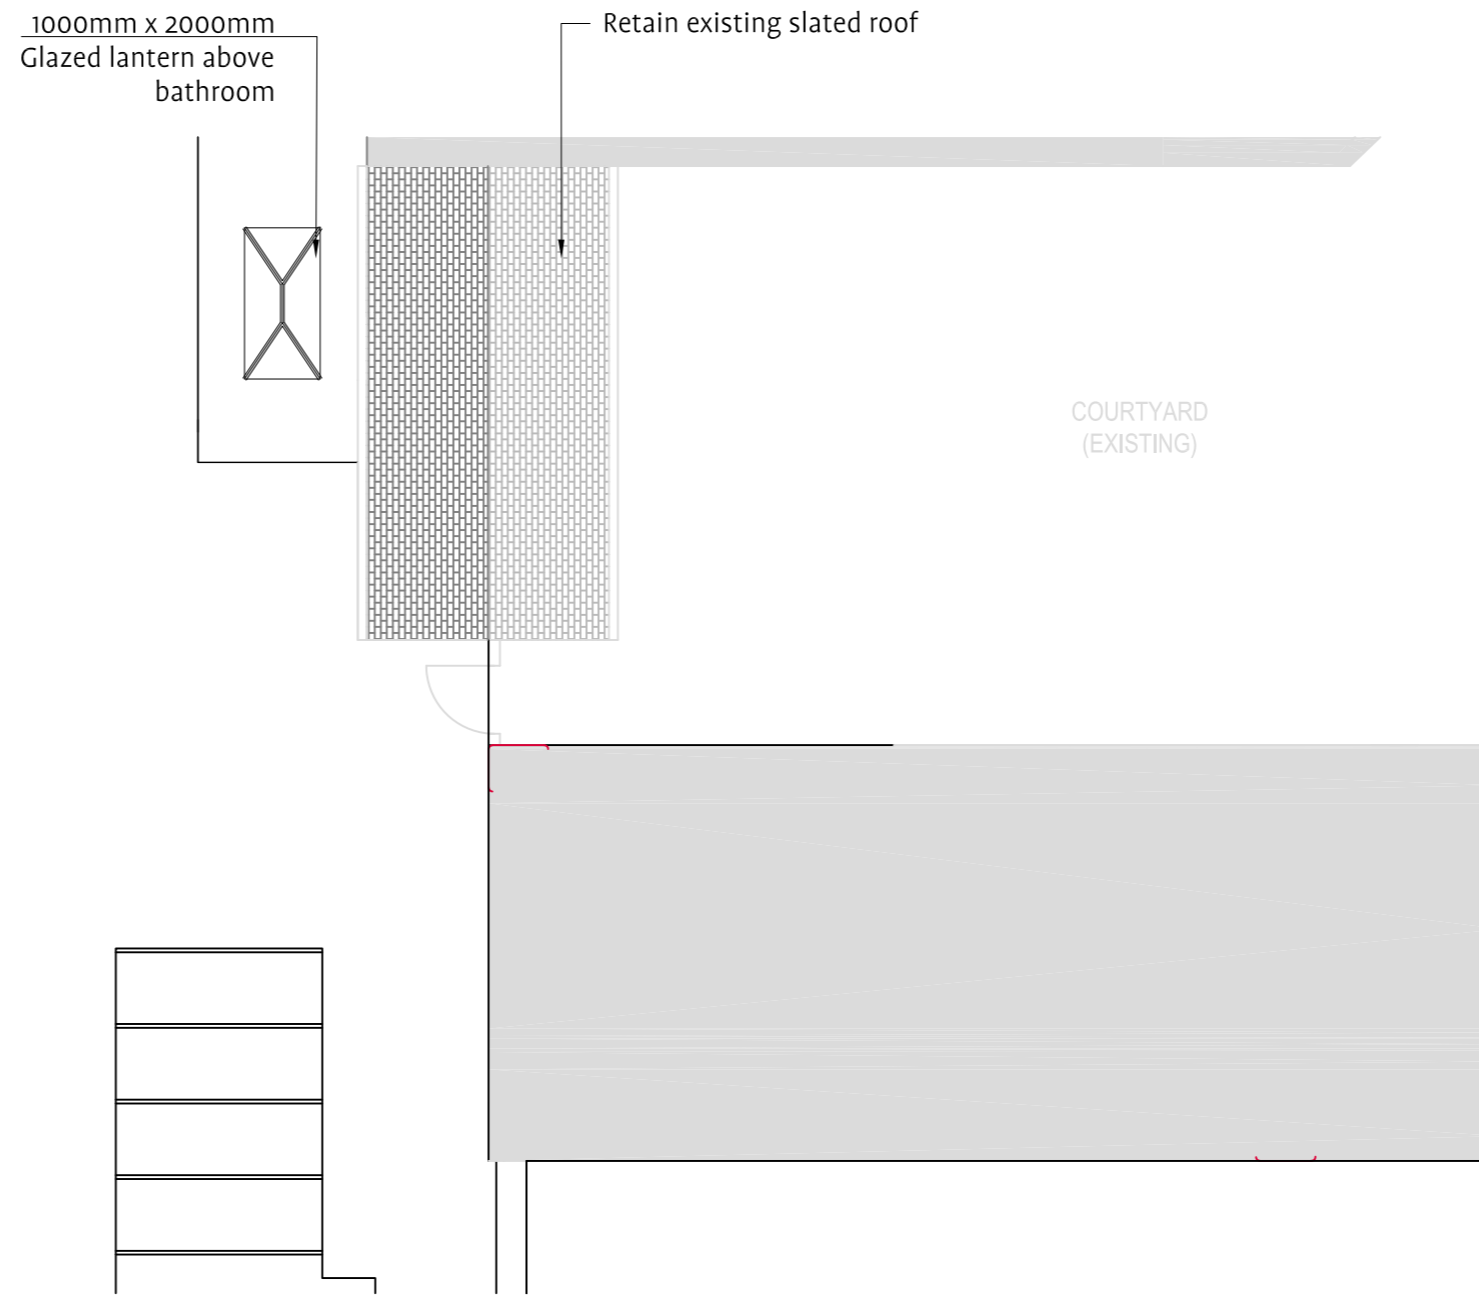

Site/ Roof Plan at 1:100

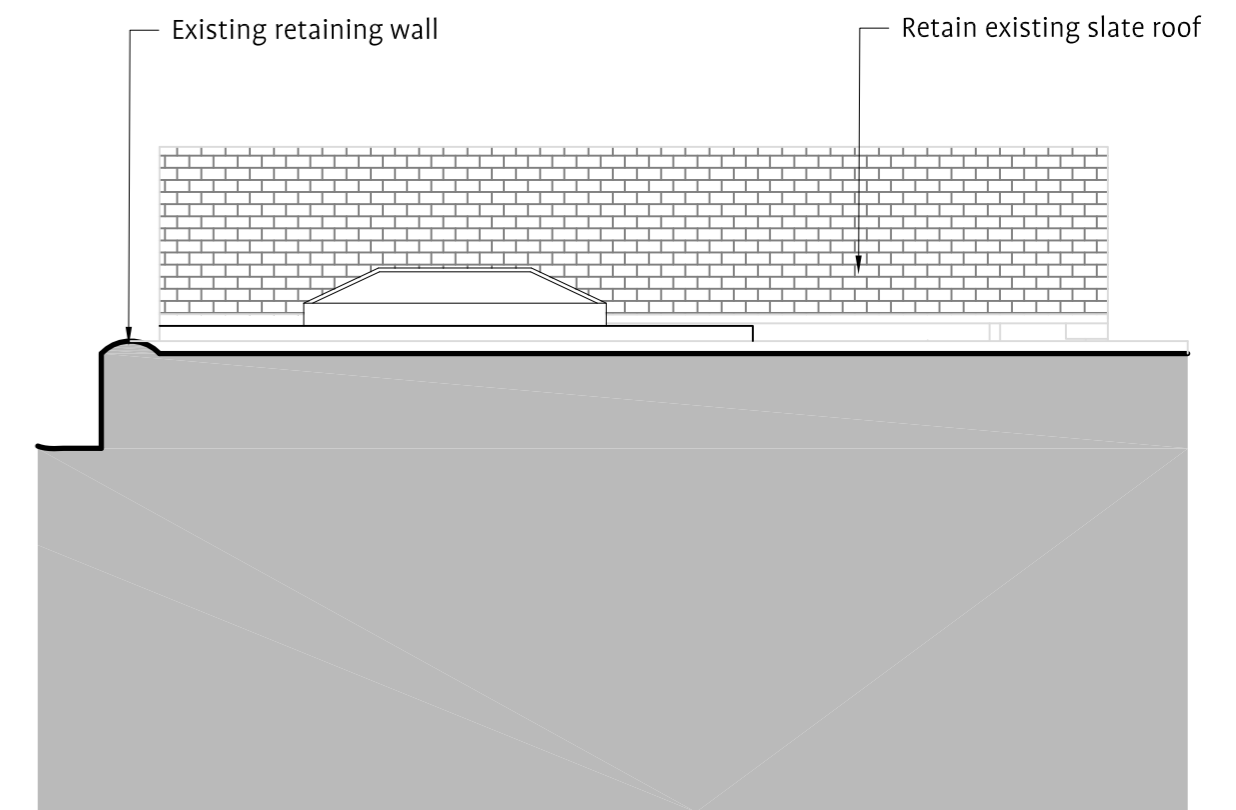

West Elevation at 1:100

Existing bat crevice location

- A - Altered to clients requirements 18/06/20
- B - Elevation amended to sandstone wall 22/06/2020
- C - North and West elevations added as per NNPA requirements 07/07/20
- D - Roof to bathroom extension amended and lantern added 24/07/20
- E - Bat crevice location added 19/08/20

Revisions

Edwin Thompson


BERWICK-UPON-TWEED
 44-48 Hide Hill T: 01289 304432
 Berwick-Upon-Tweed F: 01289 302027
 Northumberland E: berwick@edwin-thompson.co.uk
 TD15 1AB W: edwin-thompson.co.uk

also at CARLISLE, GALASHIELS, KESWICK, WINDERMERE & NEWCASTLE


Project & Client.
 Mr & Mrs Aiken
 Holystone Grange
 NE65 7AN

Proposed Plans & Elevations
 Unit 4
 PLANNING


Date June 2020	Sheet size A2	Scale As shown
Drawn By PV	Rev E	Drawing No. A362-3-009

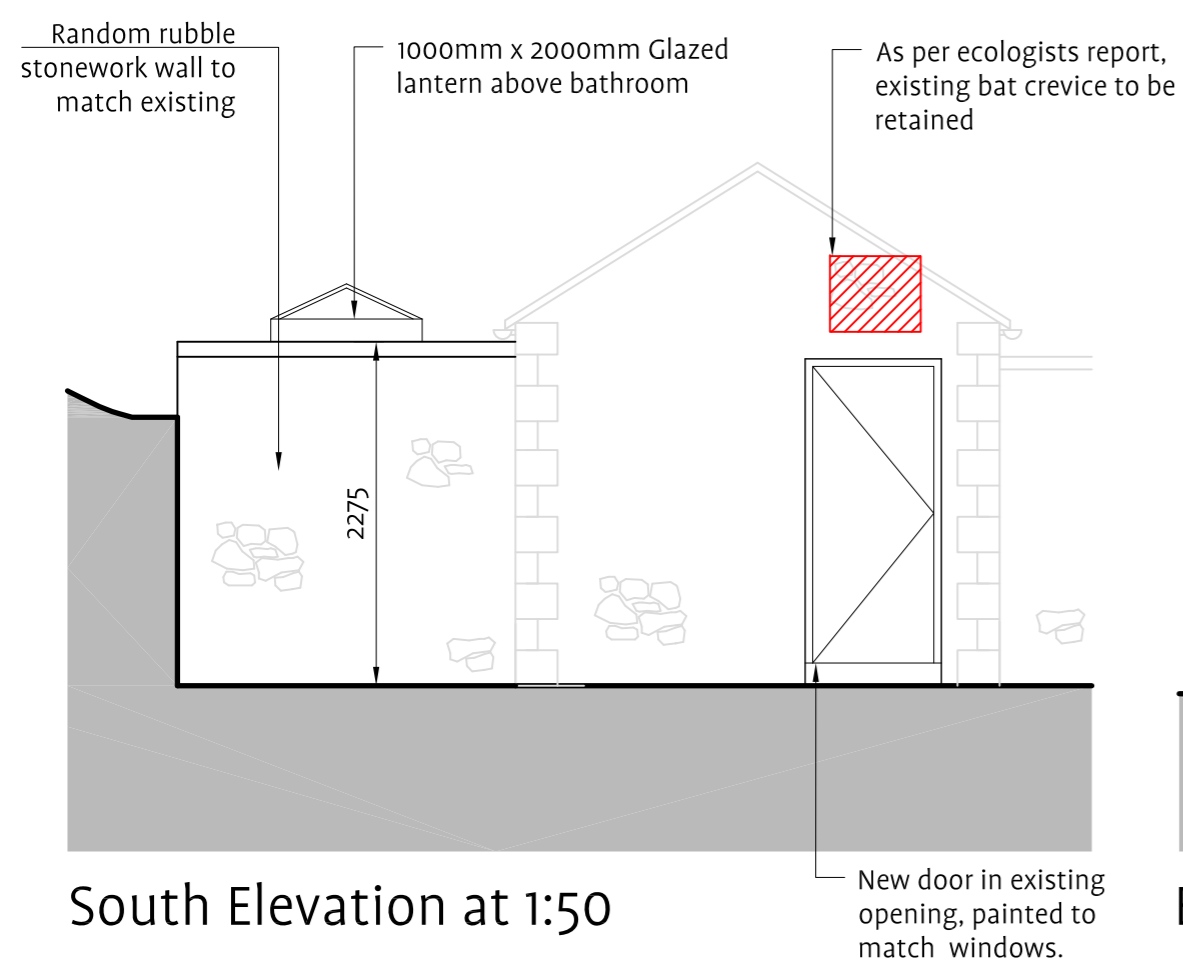

South Elevation at 1:50

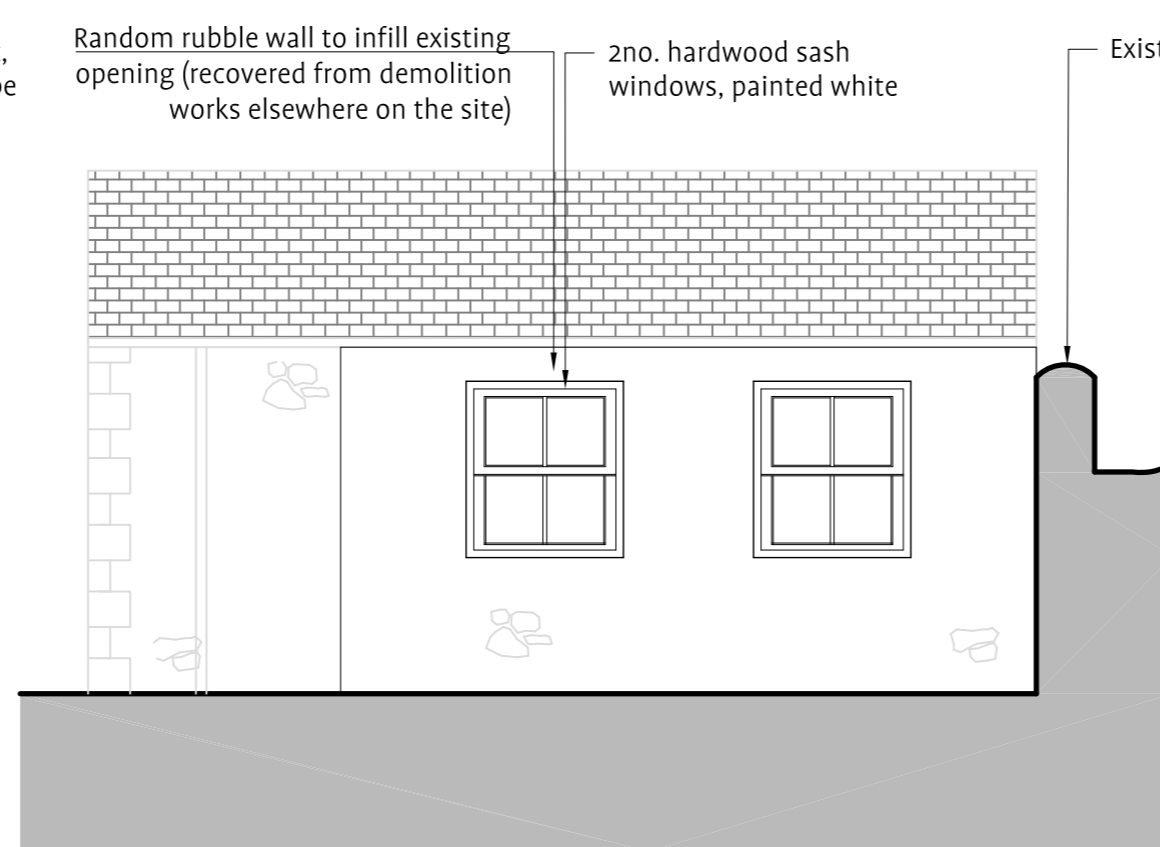

East Elevation at 1:50

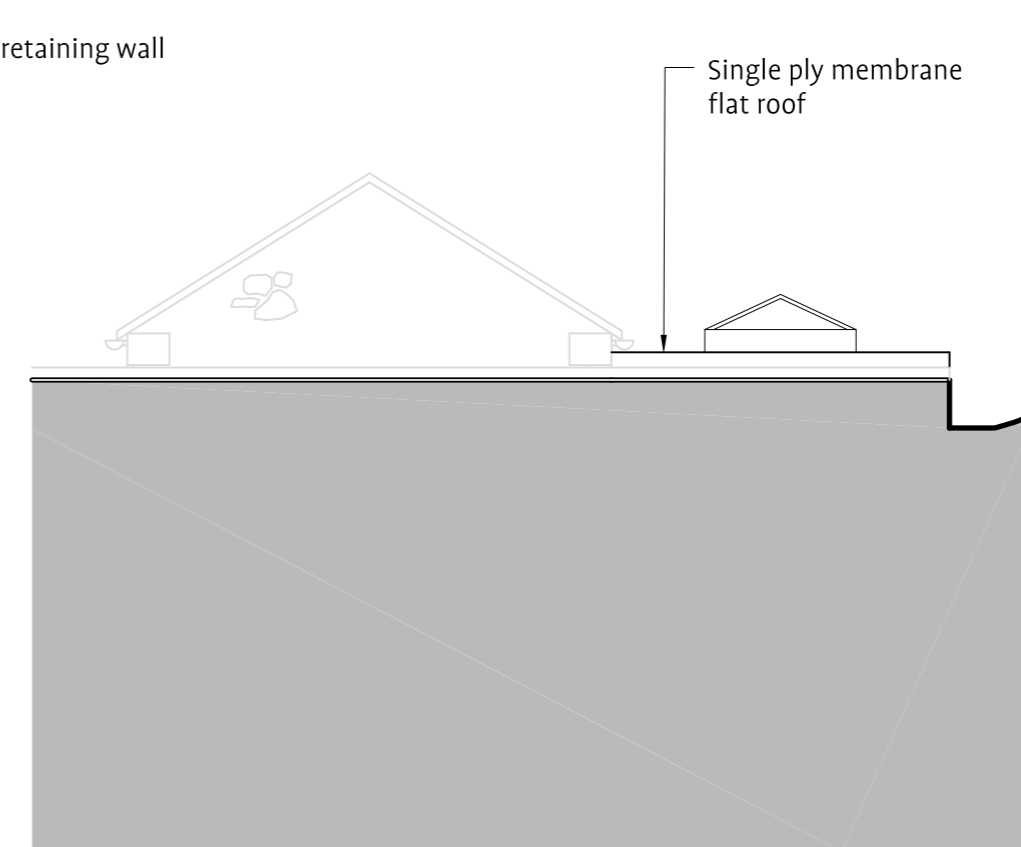

North Elevation at 1:50