
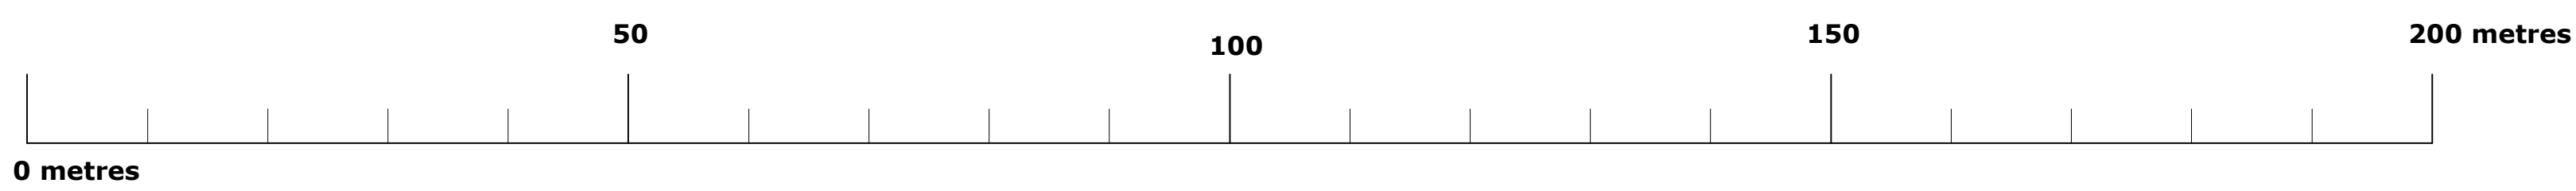


EXISTING WATER SOURCE SERVING  
THREESTONEBURN HOUSE.  
THE DASHED BLUE LINE SHOWS THE OVERFLOW  
ROUTE ALONG EXISTING DITCH.

**PARKING:** 5 No. CAR PARKING SPACES EACH 5.5  
m x 2.9 m SHOWN TO SERVE HOUSE AND ANNEXE.  
SPACE IS CLEARLY AVAILABLE TO ACCOMMODATE  
ADDITIONAL VEHICLES AS NECESSARY.

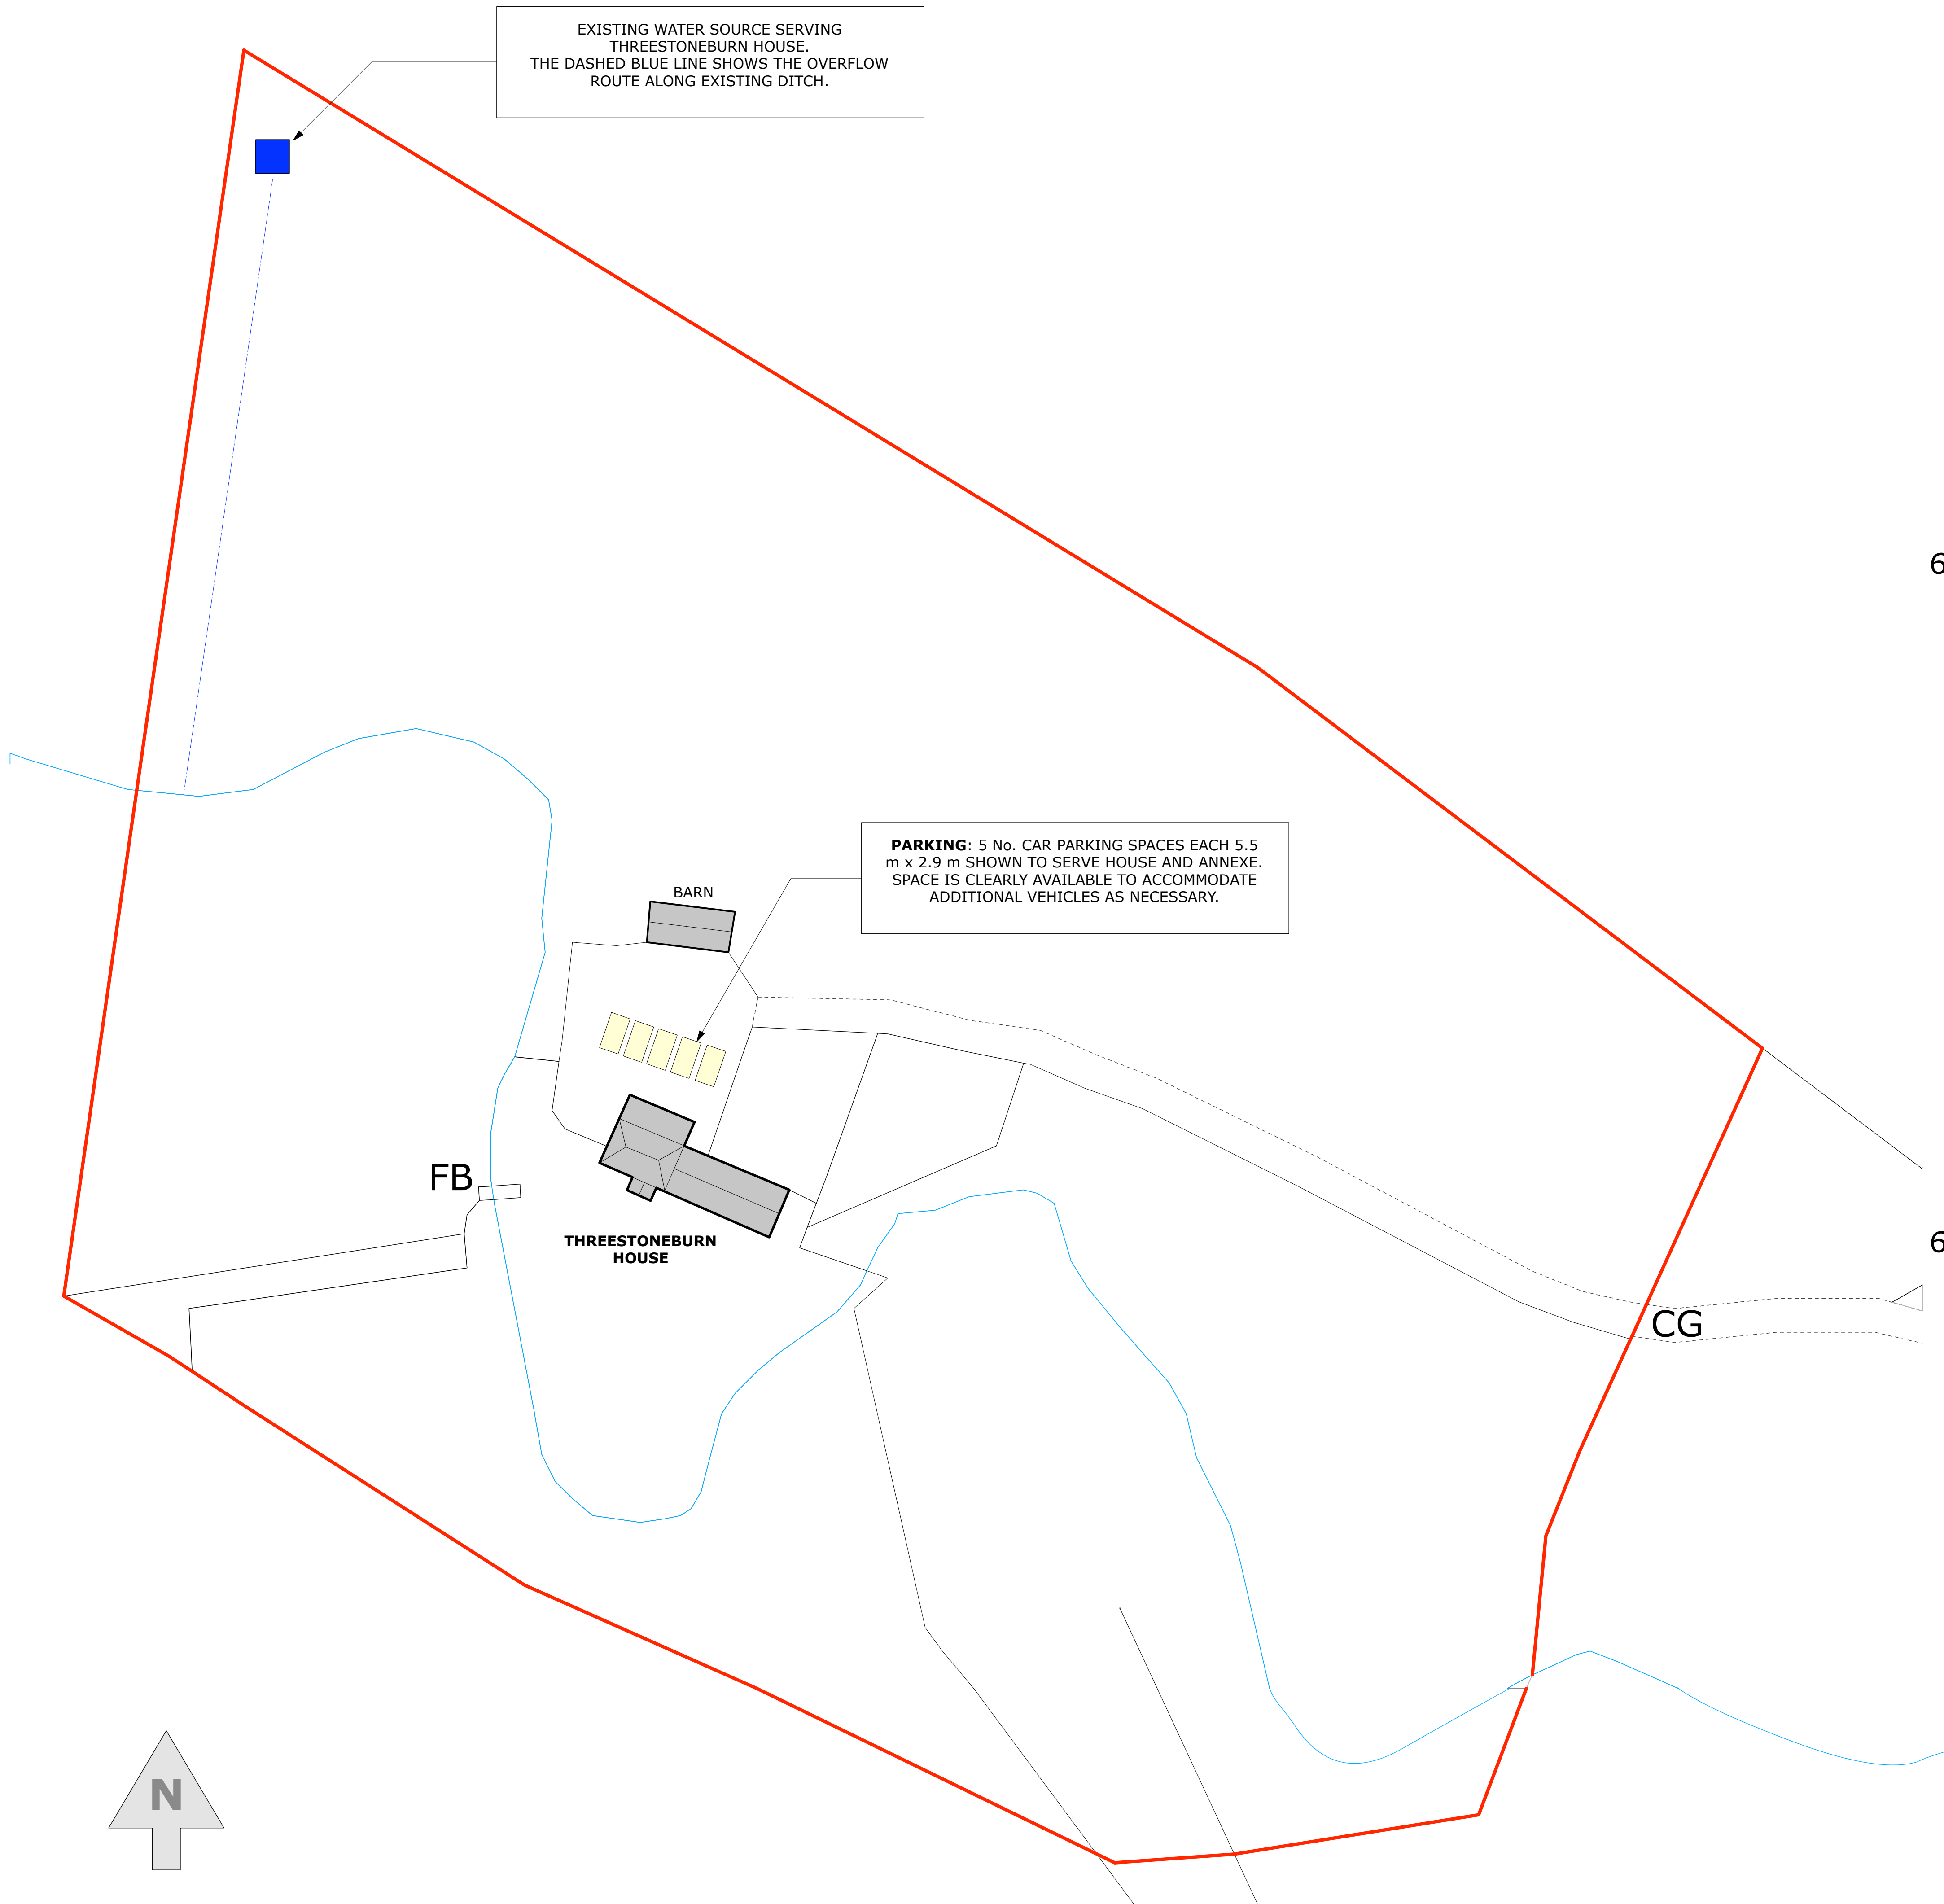

**THREESTONEBURN HOUSE  
POWBURN  
PROPOSED CONVERSION/CHANGE OF USE  
AND INTERNAL REMODELLING  
SITE PLAN PROPOSED  
SCALE 1:500 @ A1  
APRIL 2021**