


PROPOSED SOLAR PANEL INSTALLATION
OVENSTONE
SHARPERTON
MORPETH
FOR MR/MRS STACY

SECTION THROUGH MOUNTING

scale 1 : 10

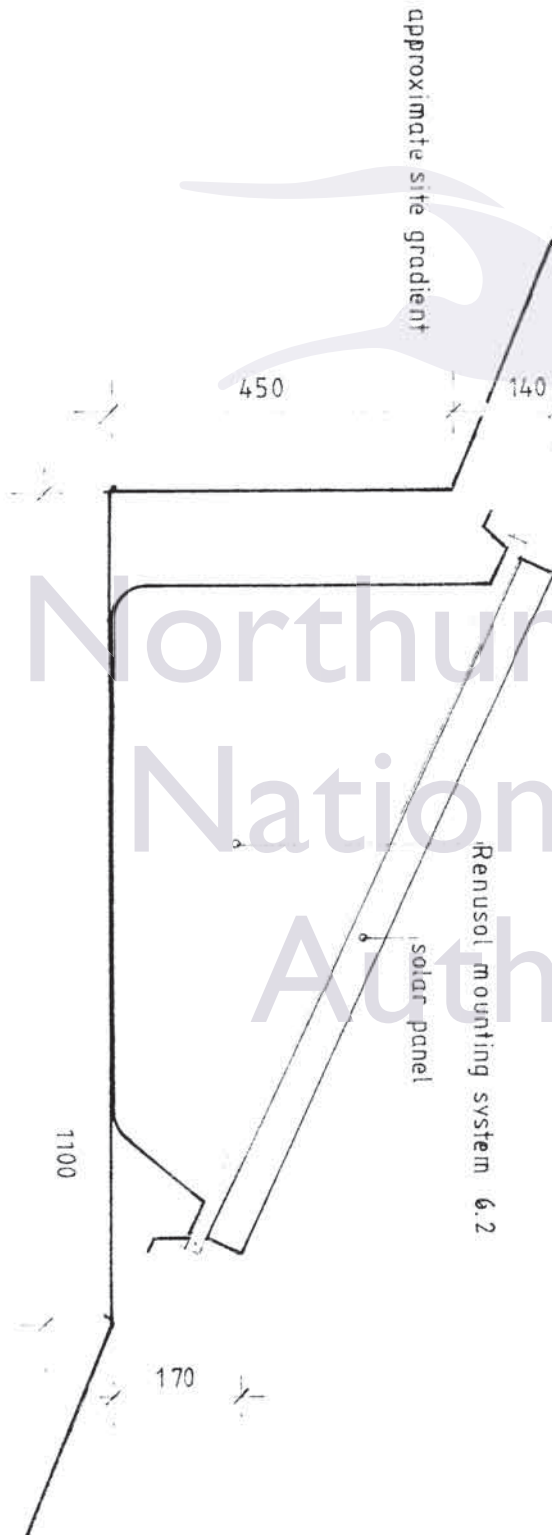

Northumberland
National Park
Authority