





2 ROWS OF 8 SOLAR PANELS 990mm X 1640mm
 CONSTRUCTED AT 30 DEGREE ANGLE
 USING SCHUCO MOUNTING SYSTEM MSE 210
 DETAILS CAN BE FOUND AT
www.schuco.c.uk


SECTION
 Scale 1:50

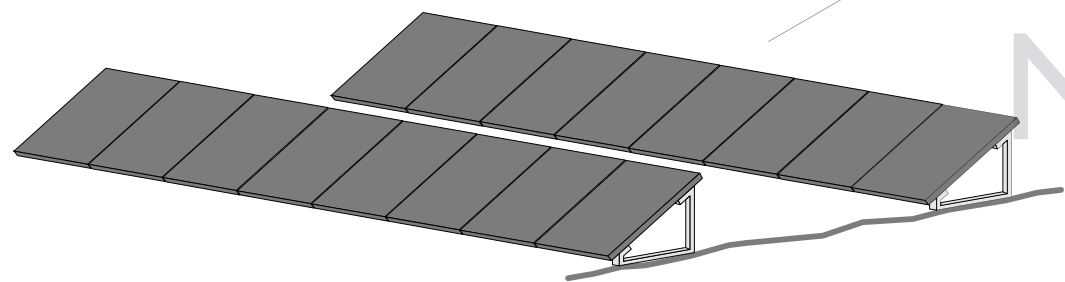

**ISOMETRIC DRAWING SHOWING THE
 16 PANEL PV ARRAY AT 30 DEGREE ANGLE**

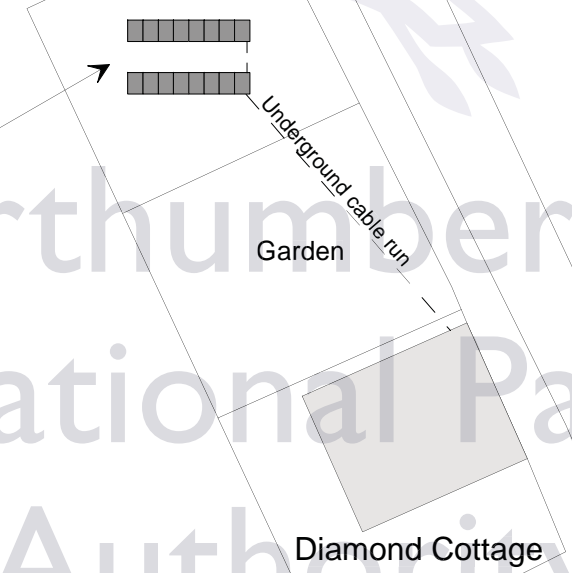

Northumberland
 National Park
 Authority

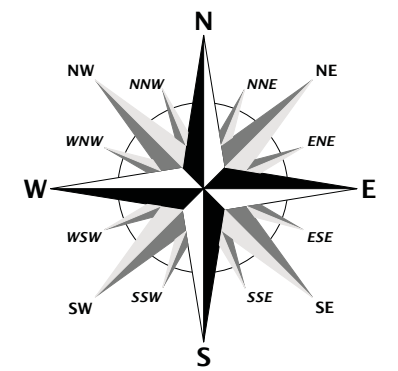

amendments
 a) cable run added 28/05/2014

HADRIAN
 ELECTRICAL ENGINEERING LTD
 Station Court Hexham northumberland NE46 1EU
 01434 602402

**PROPOSED 16 PANEL GROUND
 MOUNTED SOLAR PV ARRAY
 AT
 DIAMOND COTTAGE TARSET
 NORTHUMBERLAND NE48 1RN**

BLOCK PLAN AND DETAILS
 Client: **JAN ASHDOWN** Page size: **A3**
 Date: May 2014 Scale: 1:500 & 1:50 Drawing No: 1a

Brian Newman - planning and Building Consultant
 22 Allen View
 Catton
 Hexham
 Northumberland
 NE47 9QQ
 01434 683401
 email brian@ineedplanningpermission.co.uk
www.ineedplanningpermission.co.uk

