



**WESTLAKE
DESIGN**
CHARTERED DESIGNERS

22, Main Street, Felton,
Northumberland,
NE65 9PN

T 01670 783 132
M 07976 22 22 62
E info@westlakedesign.co.uk
W www.westlakedesign.co.uk

Project
PROPOSED ALTERATIONS
OLD SHEPHERDS COTTAGE
INGRAM




Client
MR M GLEN-DAVISON

Drawing Title
EXISTING ELEVATIONS

date: 6/14 scale: 1:100
@A3

Org No.
WD11-148-E1

02012

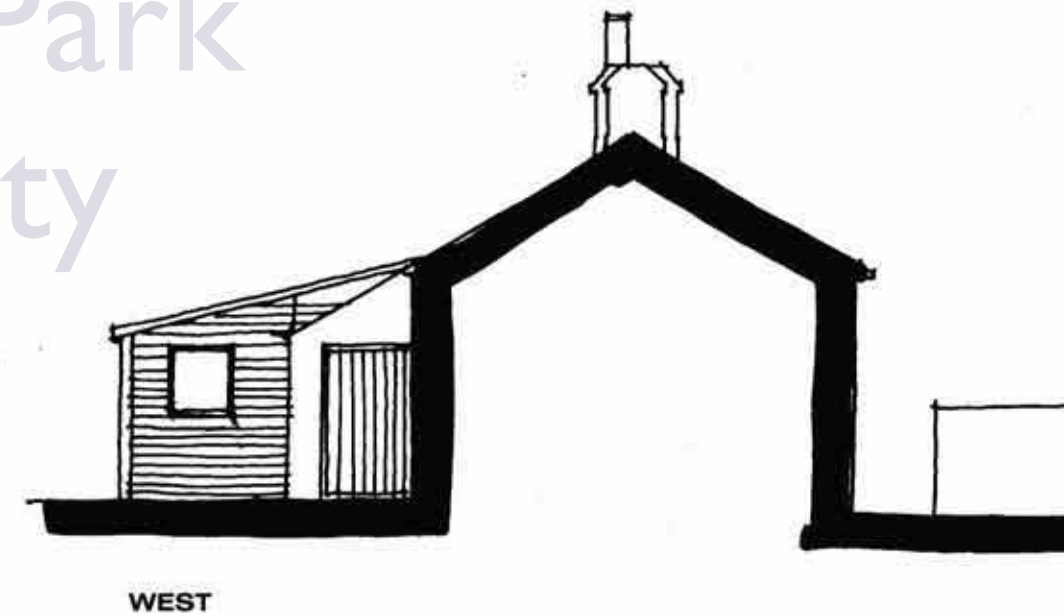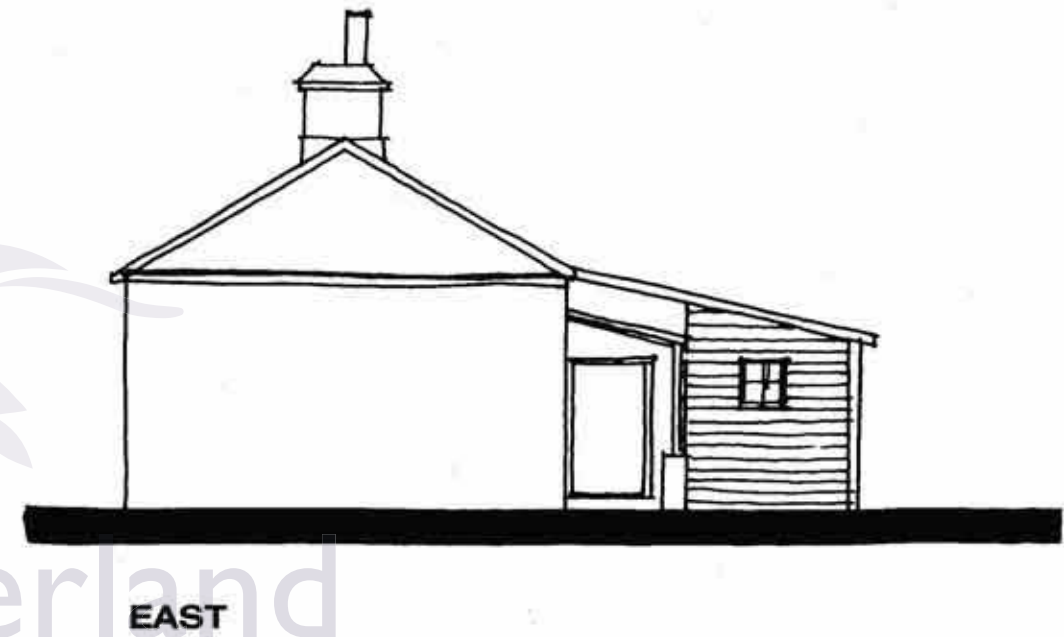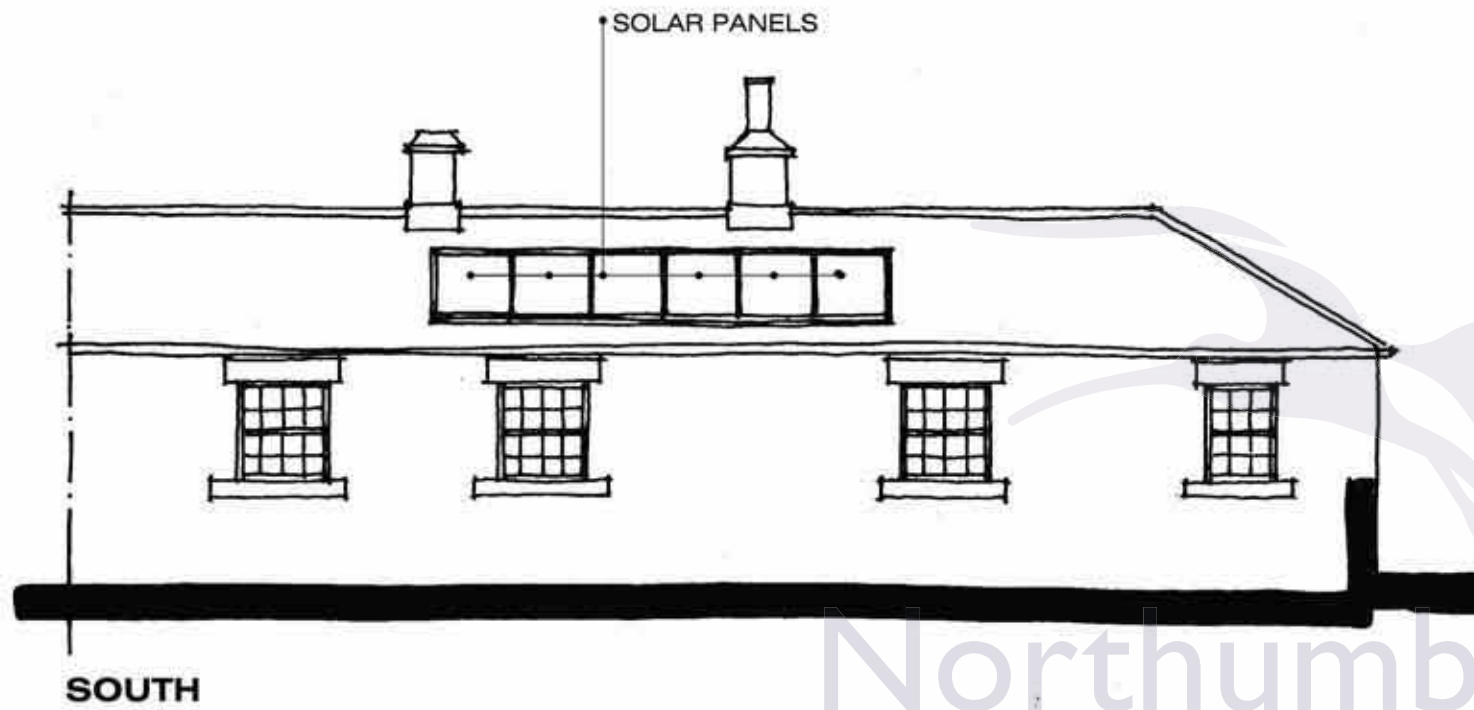

Northumberland
National Park
Authority