



**WESTLAKE
DESIGN**
CHARTERED DESIGNERS

22, Main Street, Felton,
Northumberland,
NE65 9PN

T 01670 783 132
M 07978 22 22 82
E info@westlakedesign.co.uk
W www.westlakedesign.co.uk

Project
**PROPOSED ALTERATIONS
OLD SHEPHERDS COTTAGE
INGRAM**


Client
MR M GLEN-DAVISON

Drawing Title
PROPOSED ELEVATIONS


date 6/14 scale 1:100
@A3

Drg No.
WD11-148-E2K


©2012

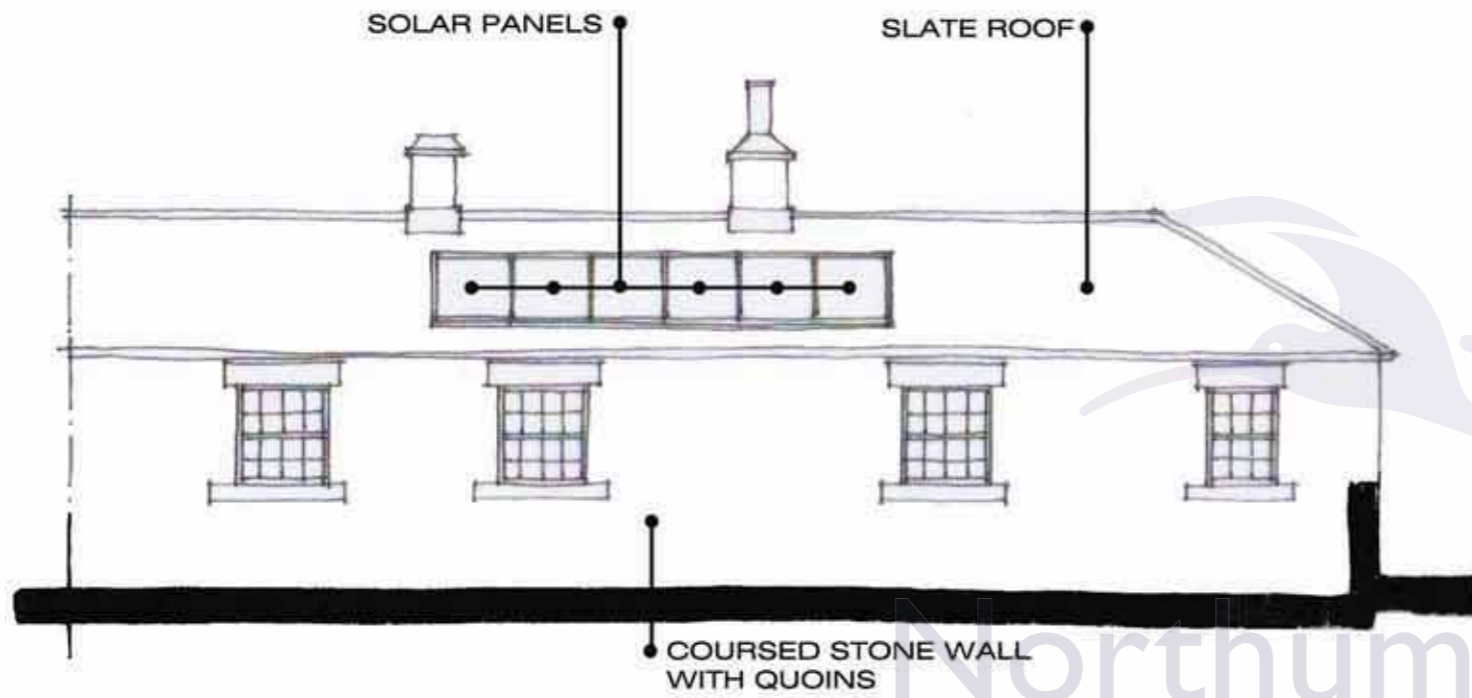


SOUTH

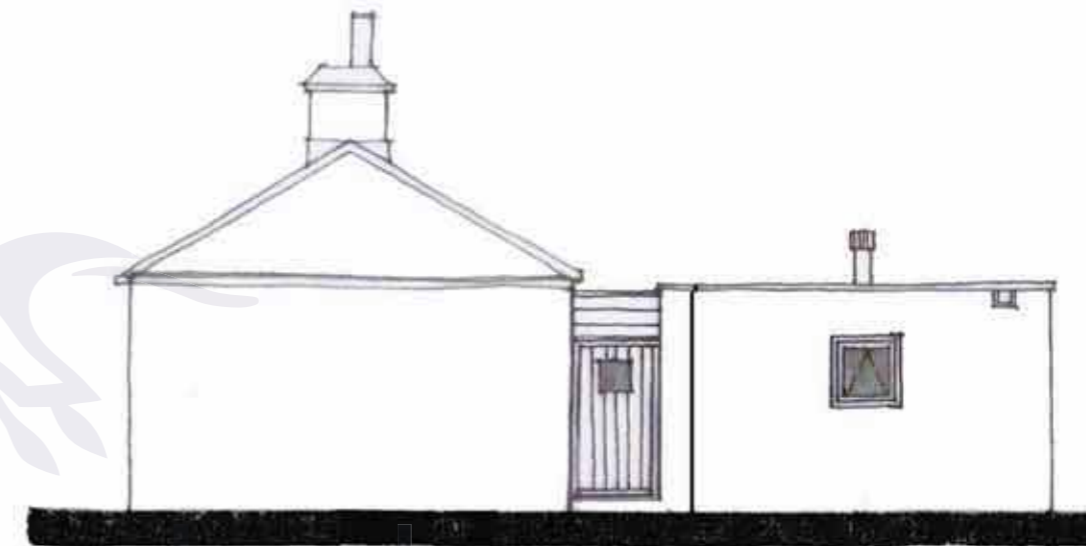

EAST

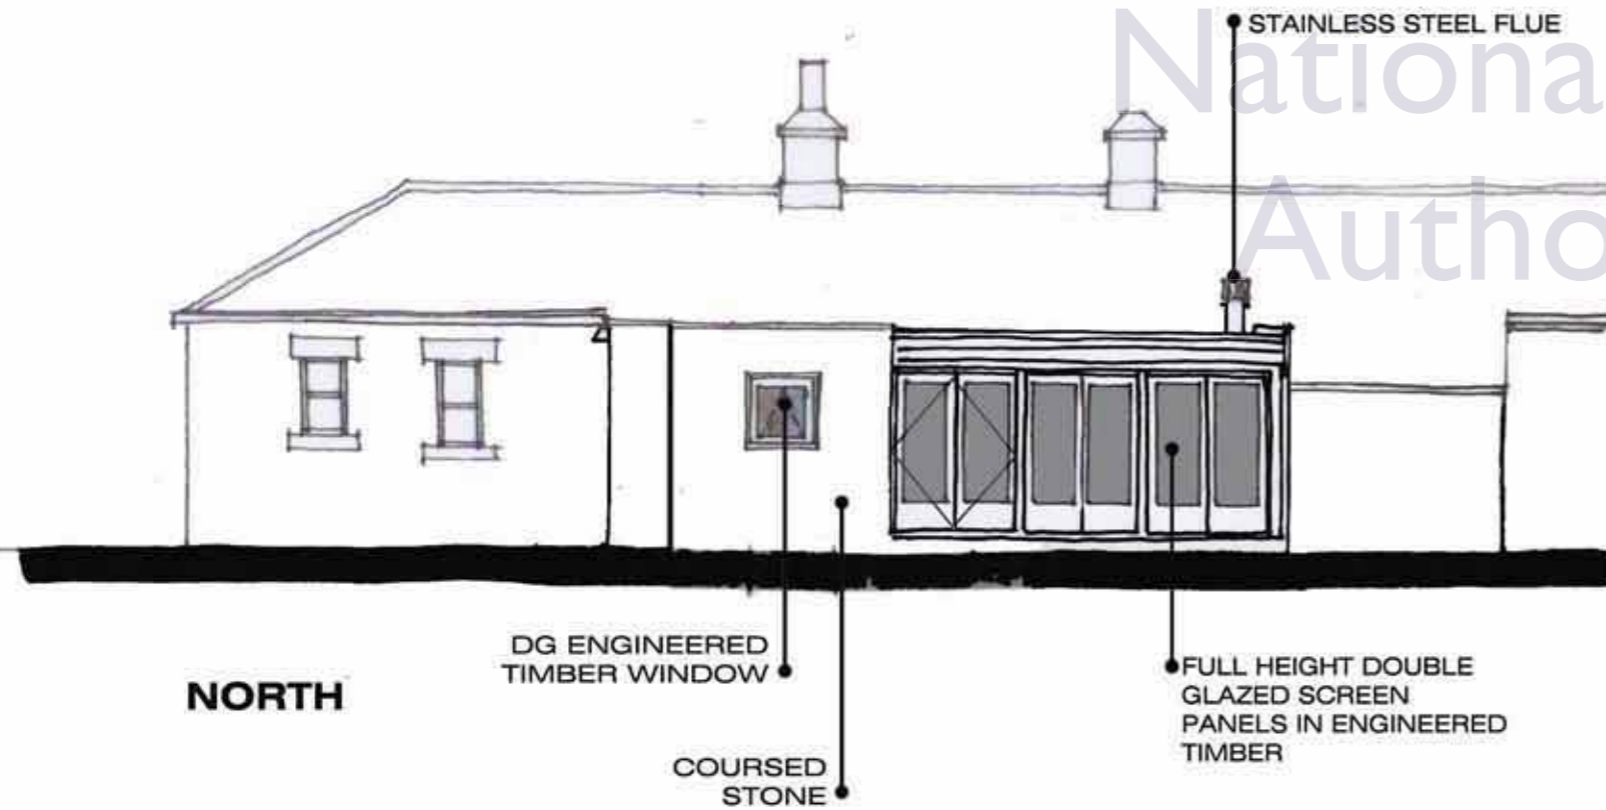

NORTH

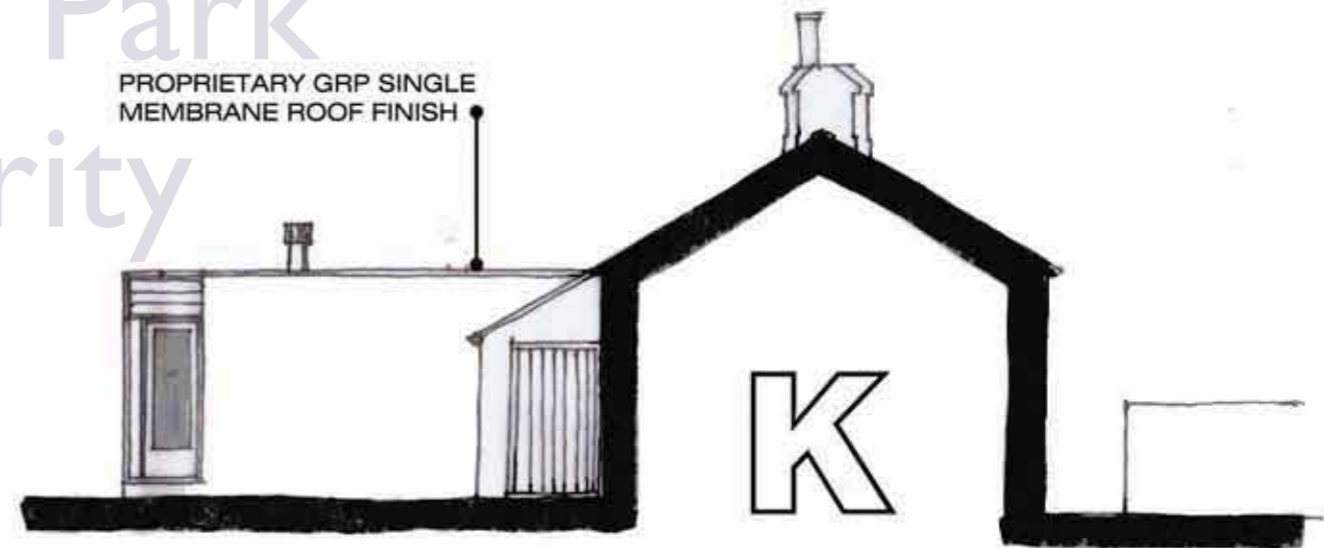

WEST

Northumberland
National Park
Authority