



**WESTLAKE
DESIGN**
CHARTERED DESIGNERS

22, Main Street, Felton,
Northumberland,
NE65 9PN

T 01670 763 132
M 07976 22 22 62
E info@westlakedesign.co.uk
W www.westlakedesign.co.uk

Project
**PROPOSED ALTERATIONS
OLD SHEPHERDS COTTAGE
INGRAM**

Client
MR M GLEN-DAVISON

Drawing Title
**PROPOSED SECTIONS
A-A, B-B**


date 6/14 scale 1:50
@A3

Drg No.
WD11-148-S5

02012



Northumberland
National Park
Authority

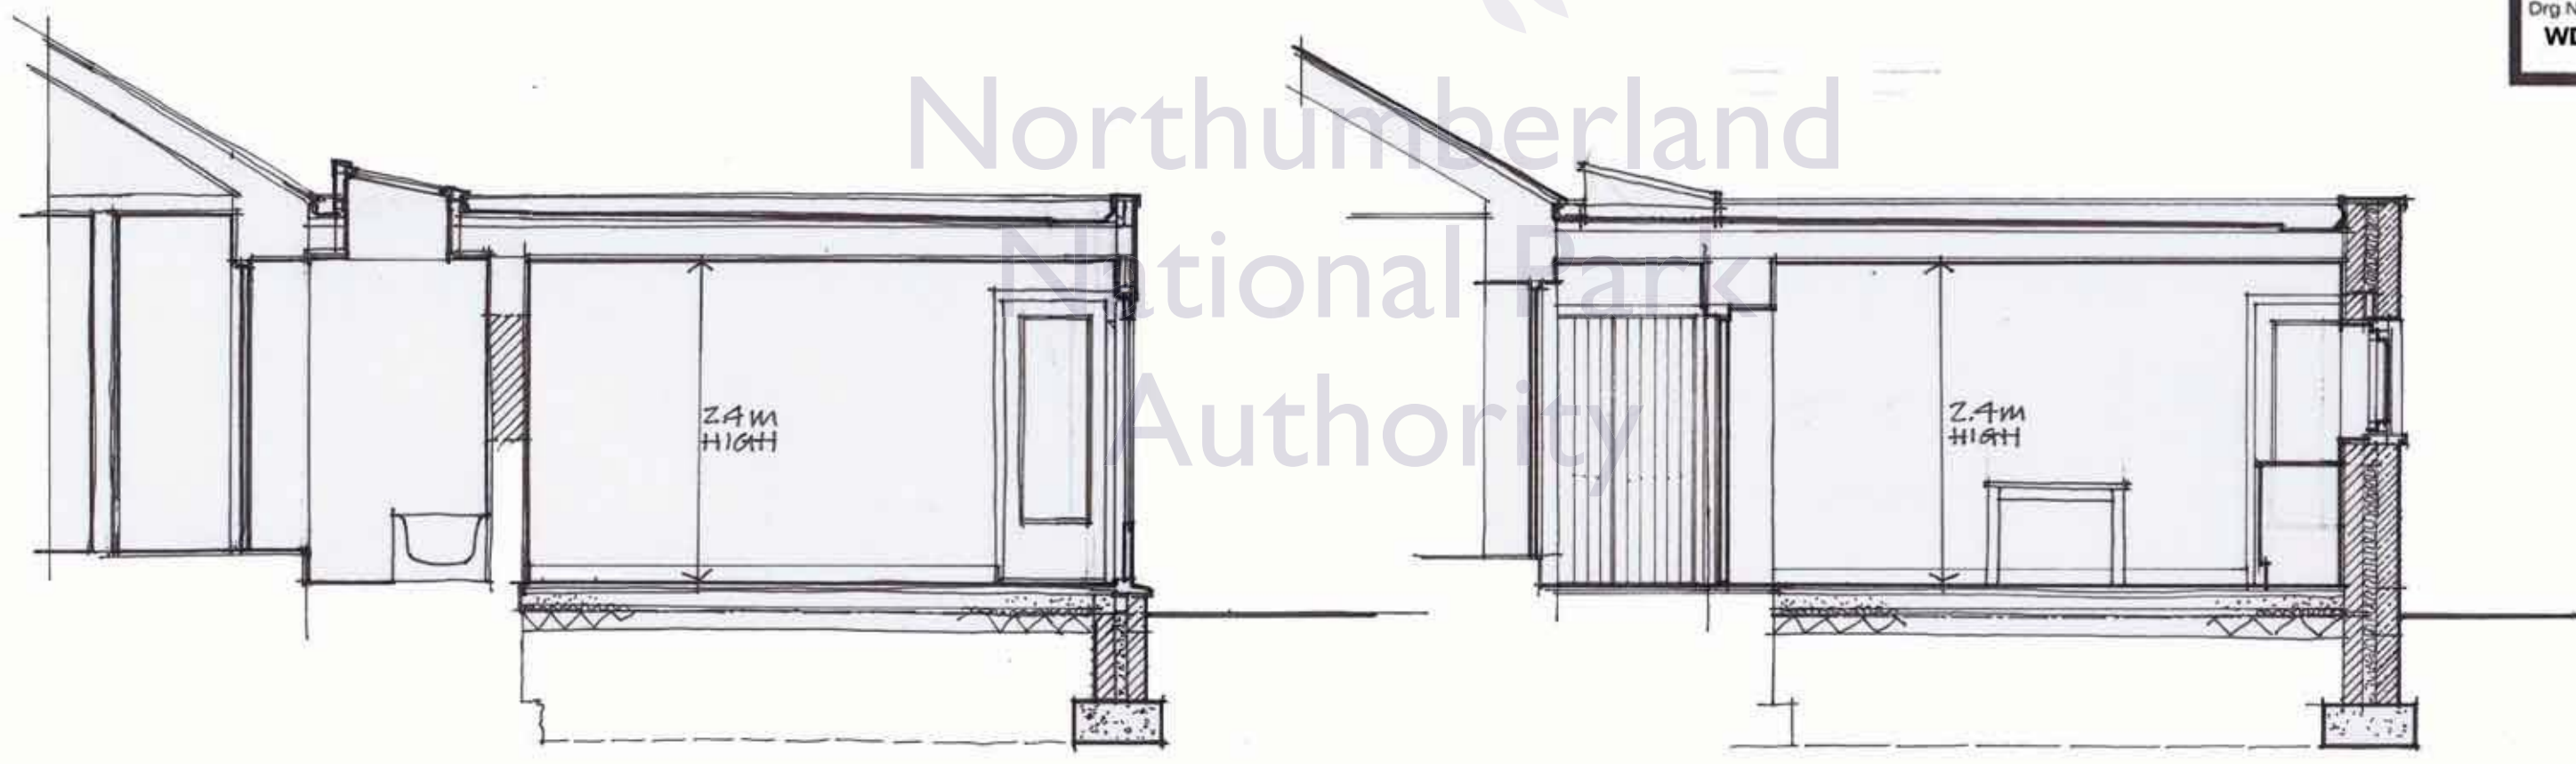

SECTION A-A

SECTION B-B