

Rev A 30 May 2014
 Further outbuildings added to survey
 Rev B 4 June 2014
 Room annotation amended

KEVIN DOONAN ARCHITECT

16 Hallstile Bank, Hexham, Northumberland, NE46 3PQ
 Tel: 01434 601020 Fax: 01434 600688
 Email: info@kevindoonanarchitect.co.uk
 www.kevindoonanarchitect.co.uk







Project name
Greenhaugh Hall

Date	Drawn by	Scale
May 2014	AMS	1:100,500@A1
Job no	Drawing no	Rev
1027	E1	B

For
Land of Joy

Drawing title
Existing survey plans

Discrepancies, ambiguities and/or omissions between this drawing and information given elsewhere must be reported to the architect before proceeding.
 This drawing is copyright.
 Dimensions must be checked on site.
 Do not scale off dimensions from this drawing.

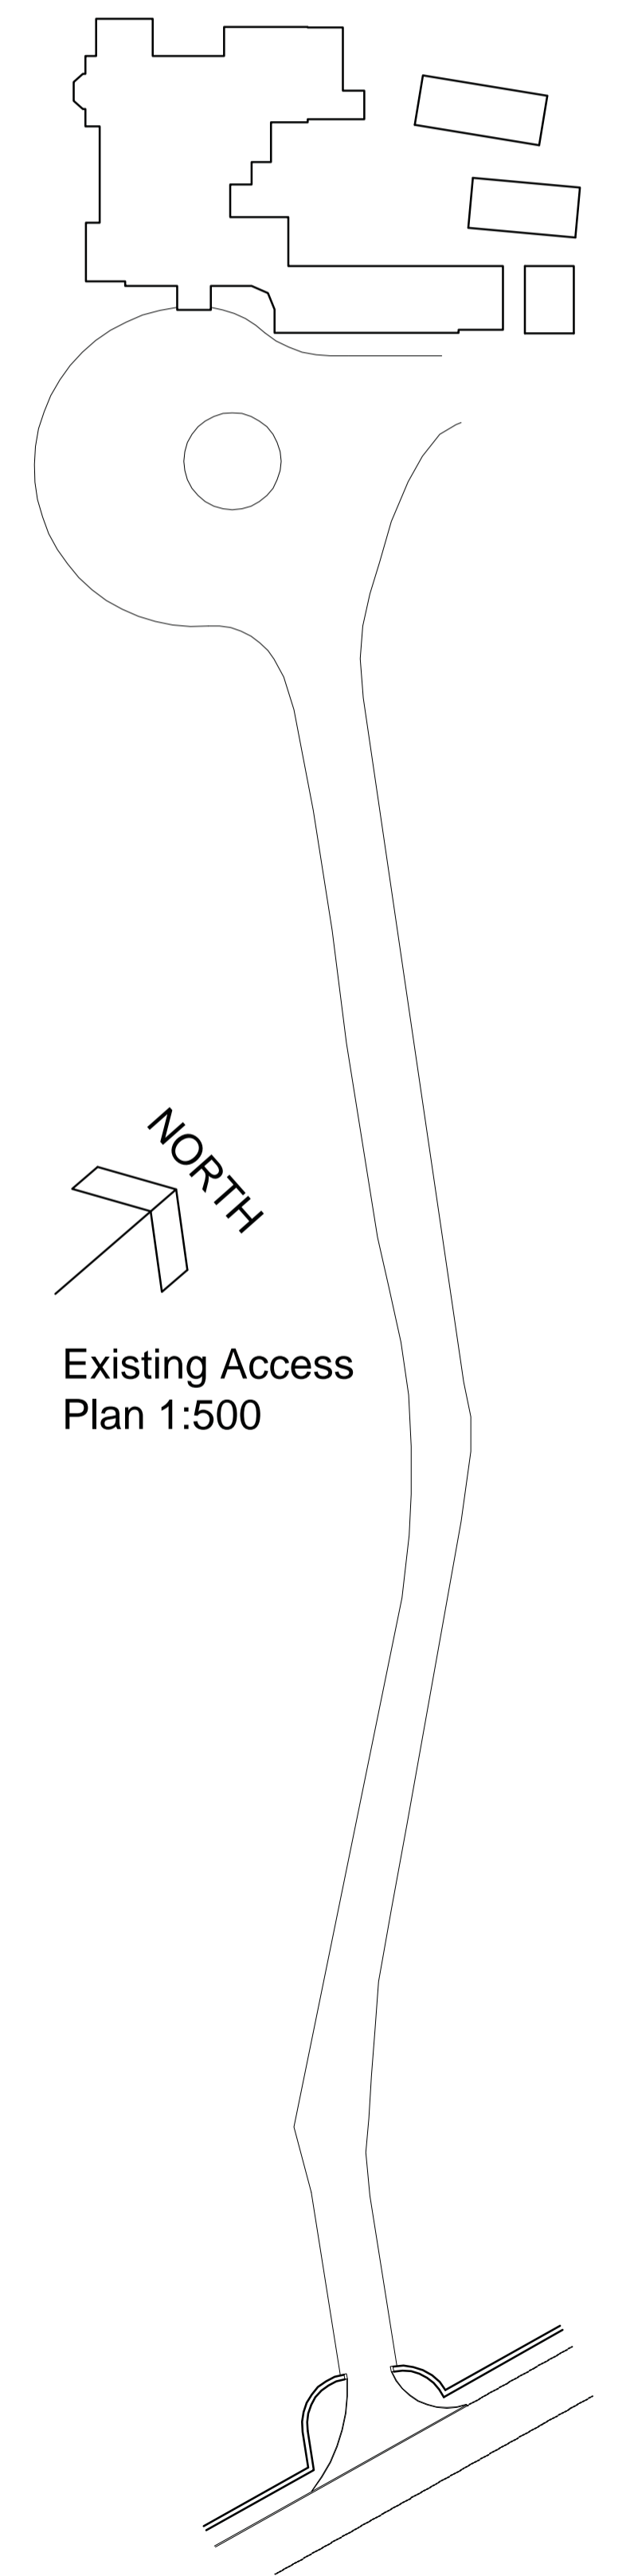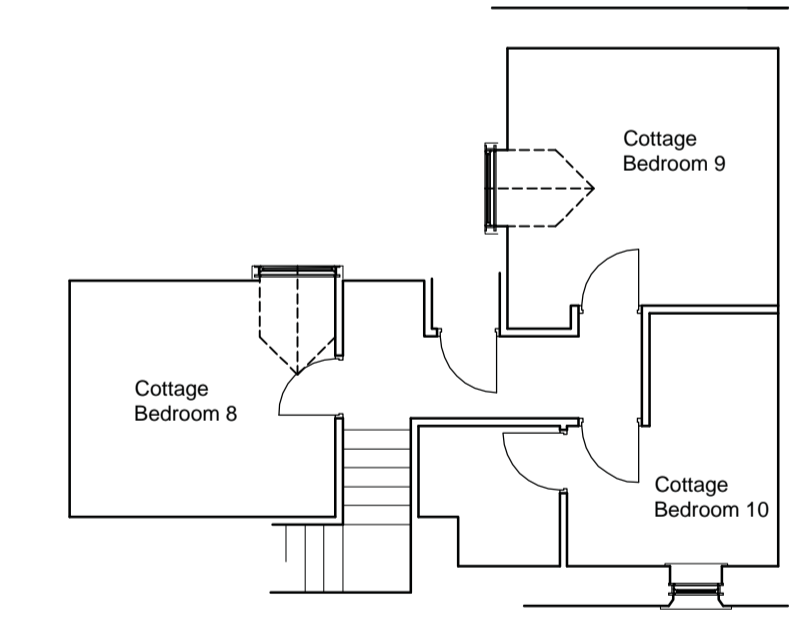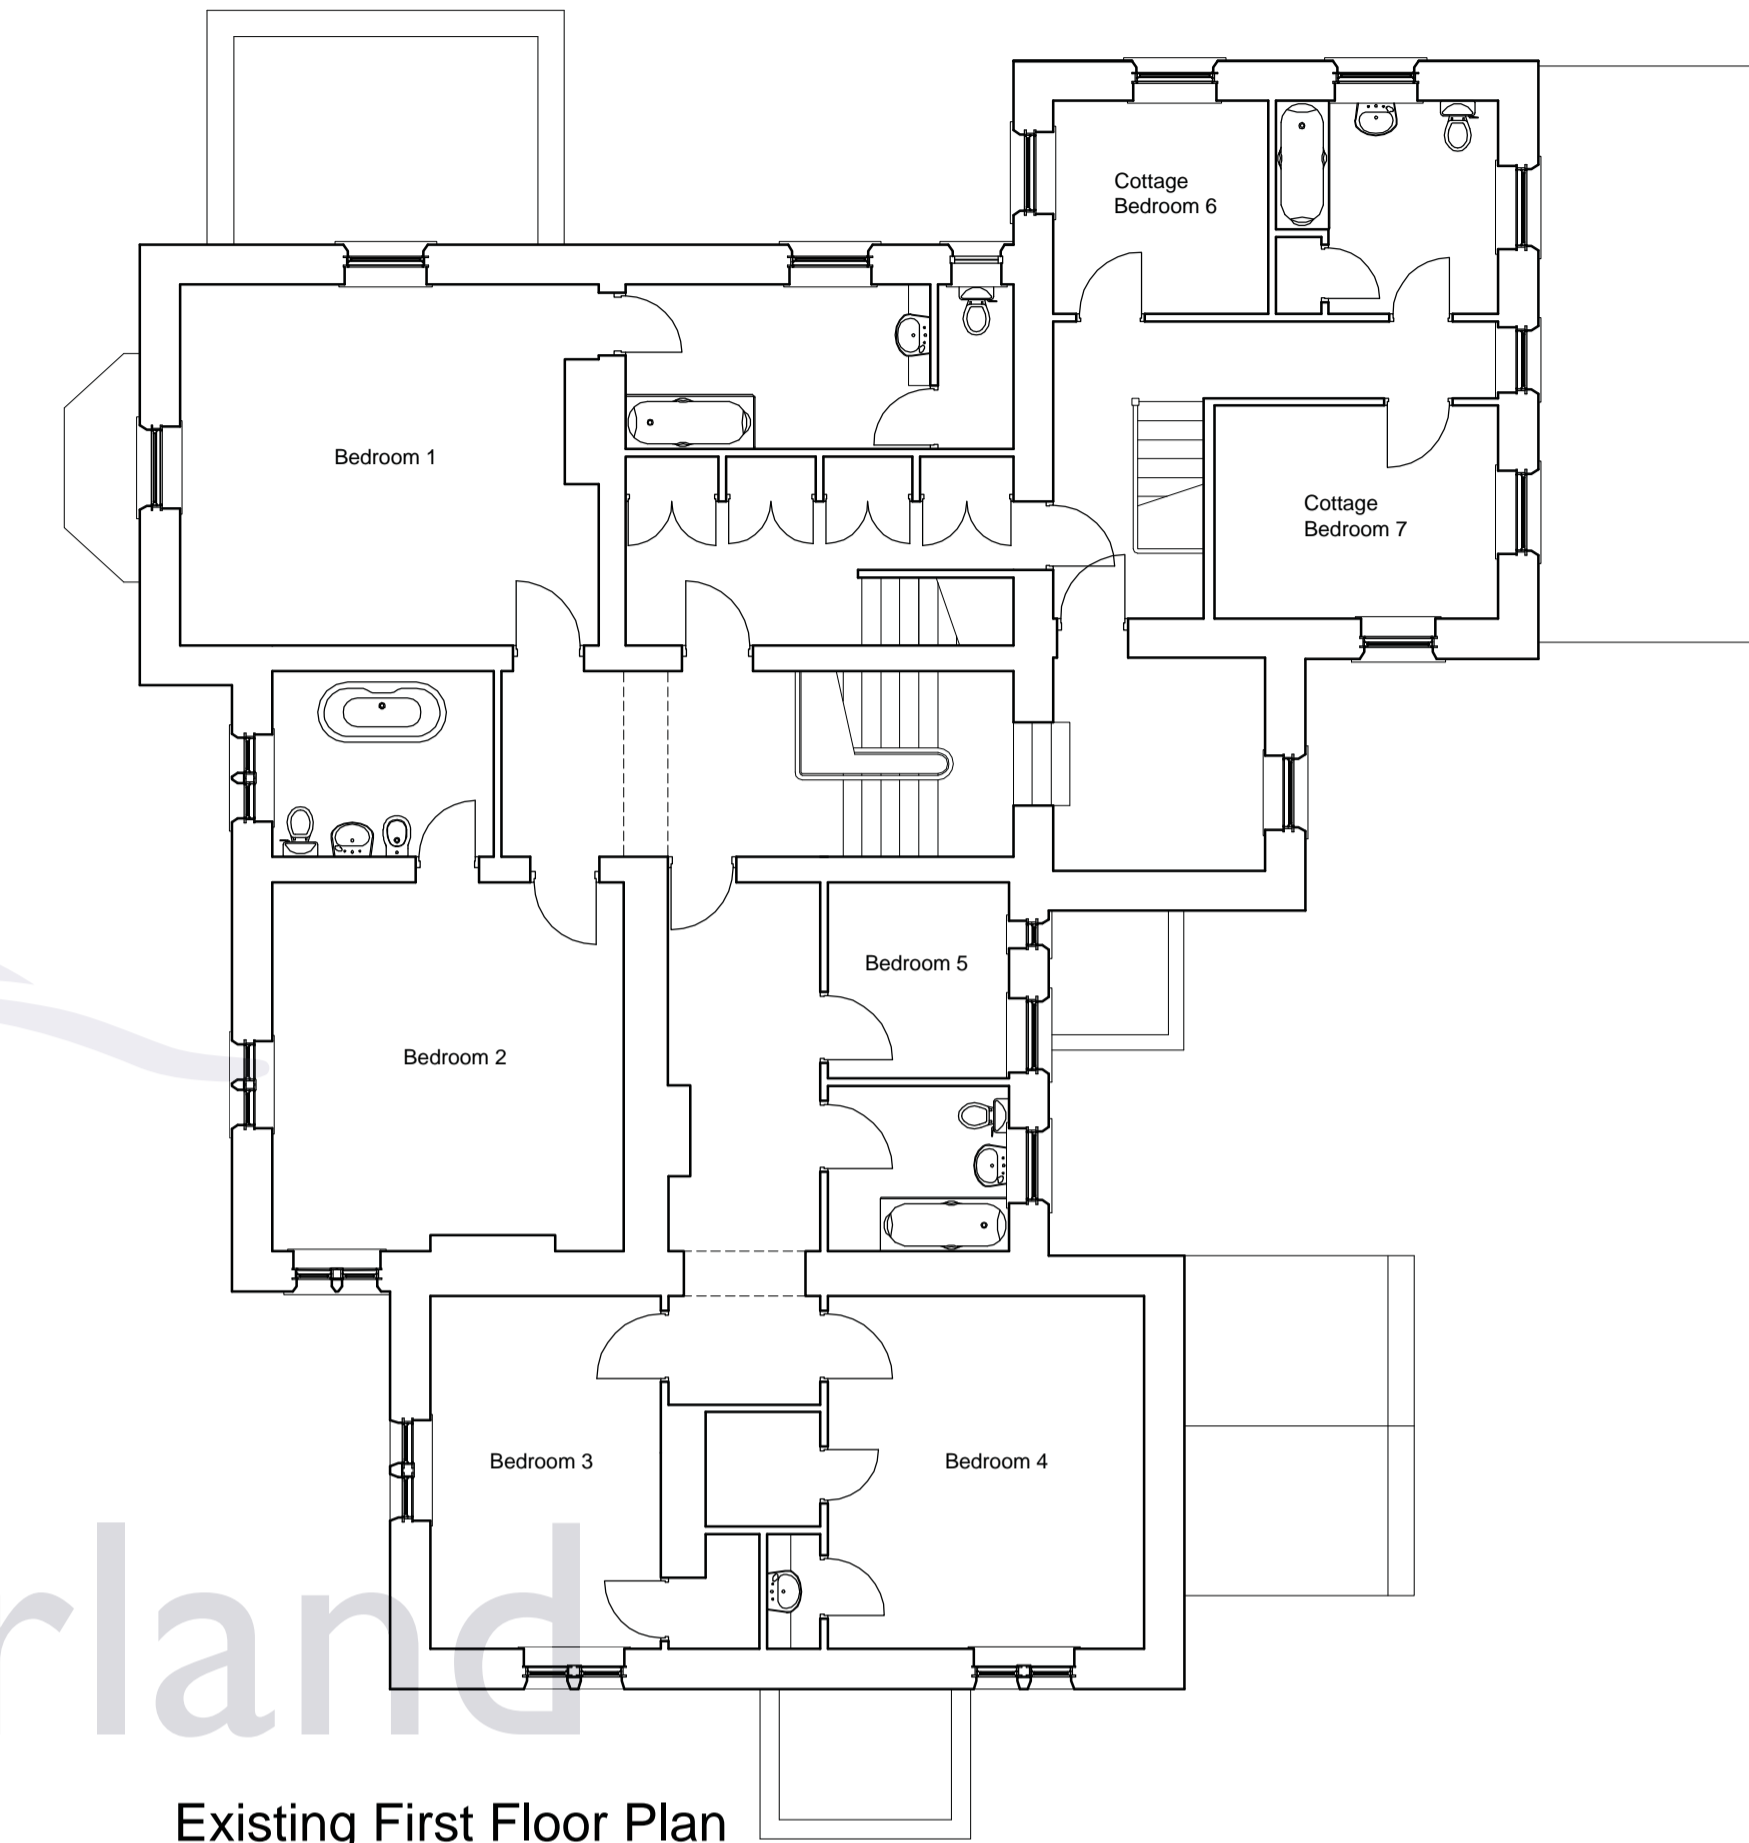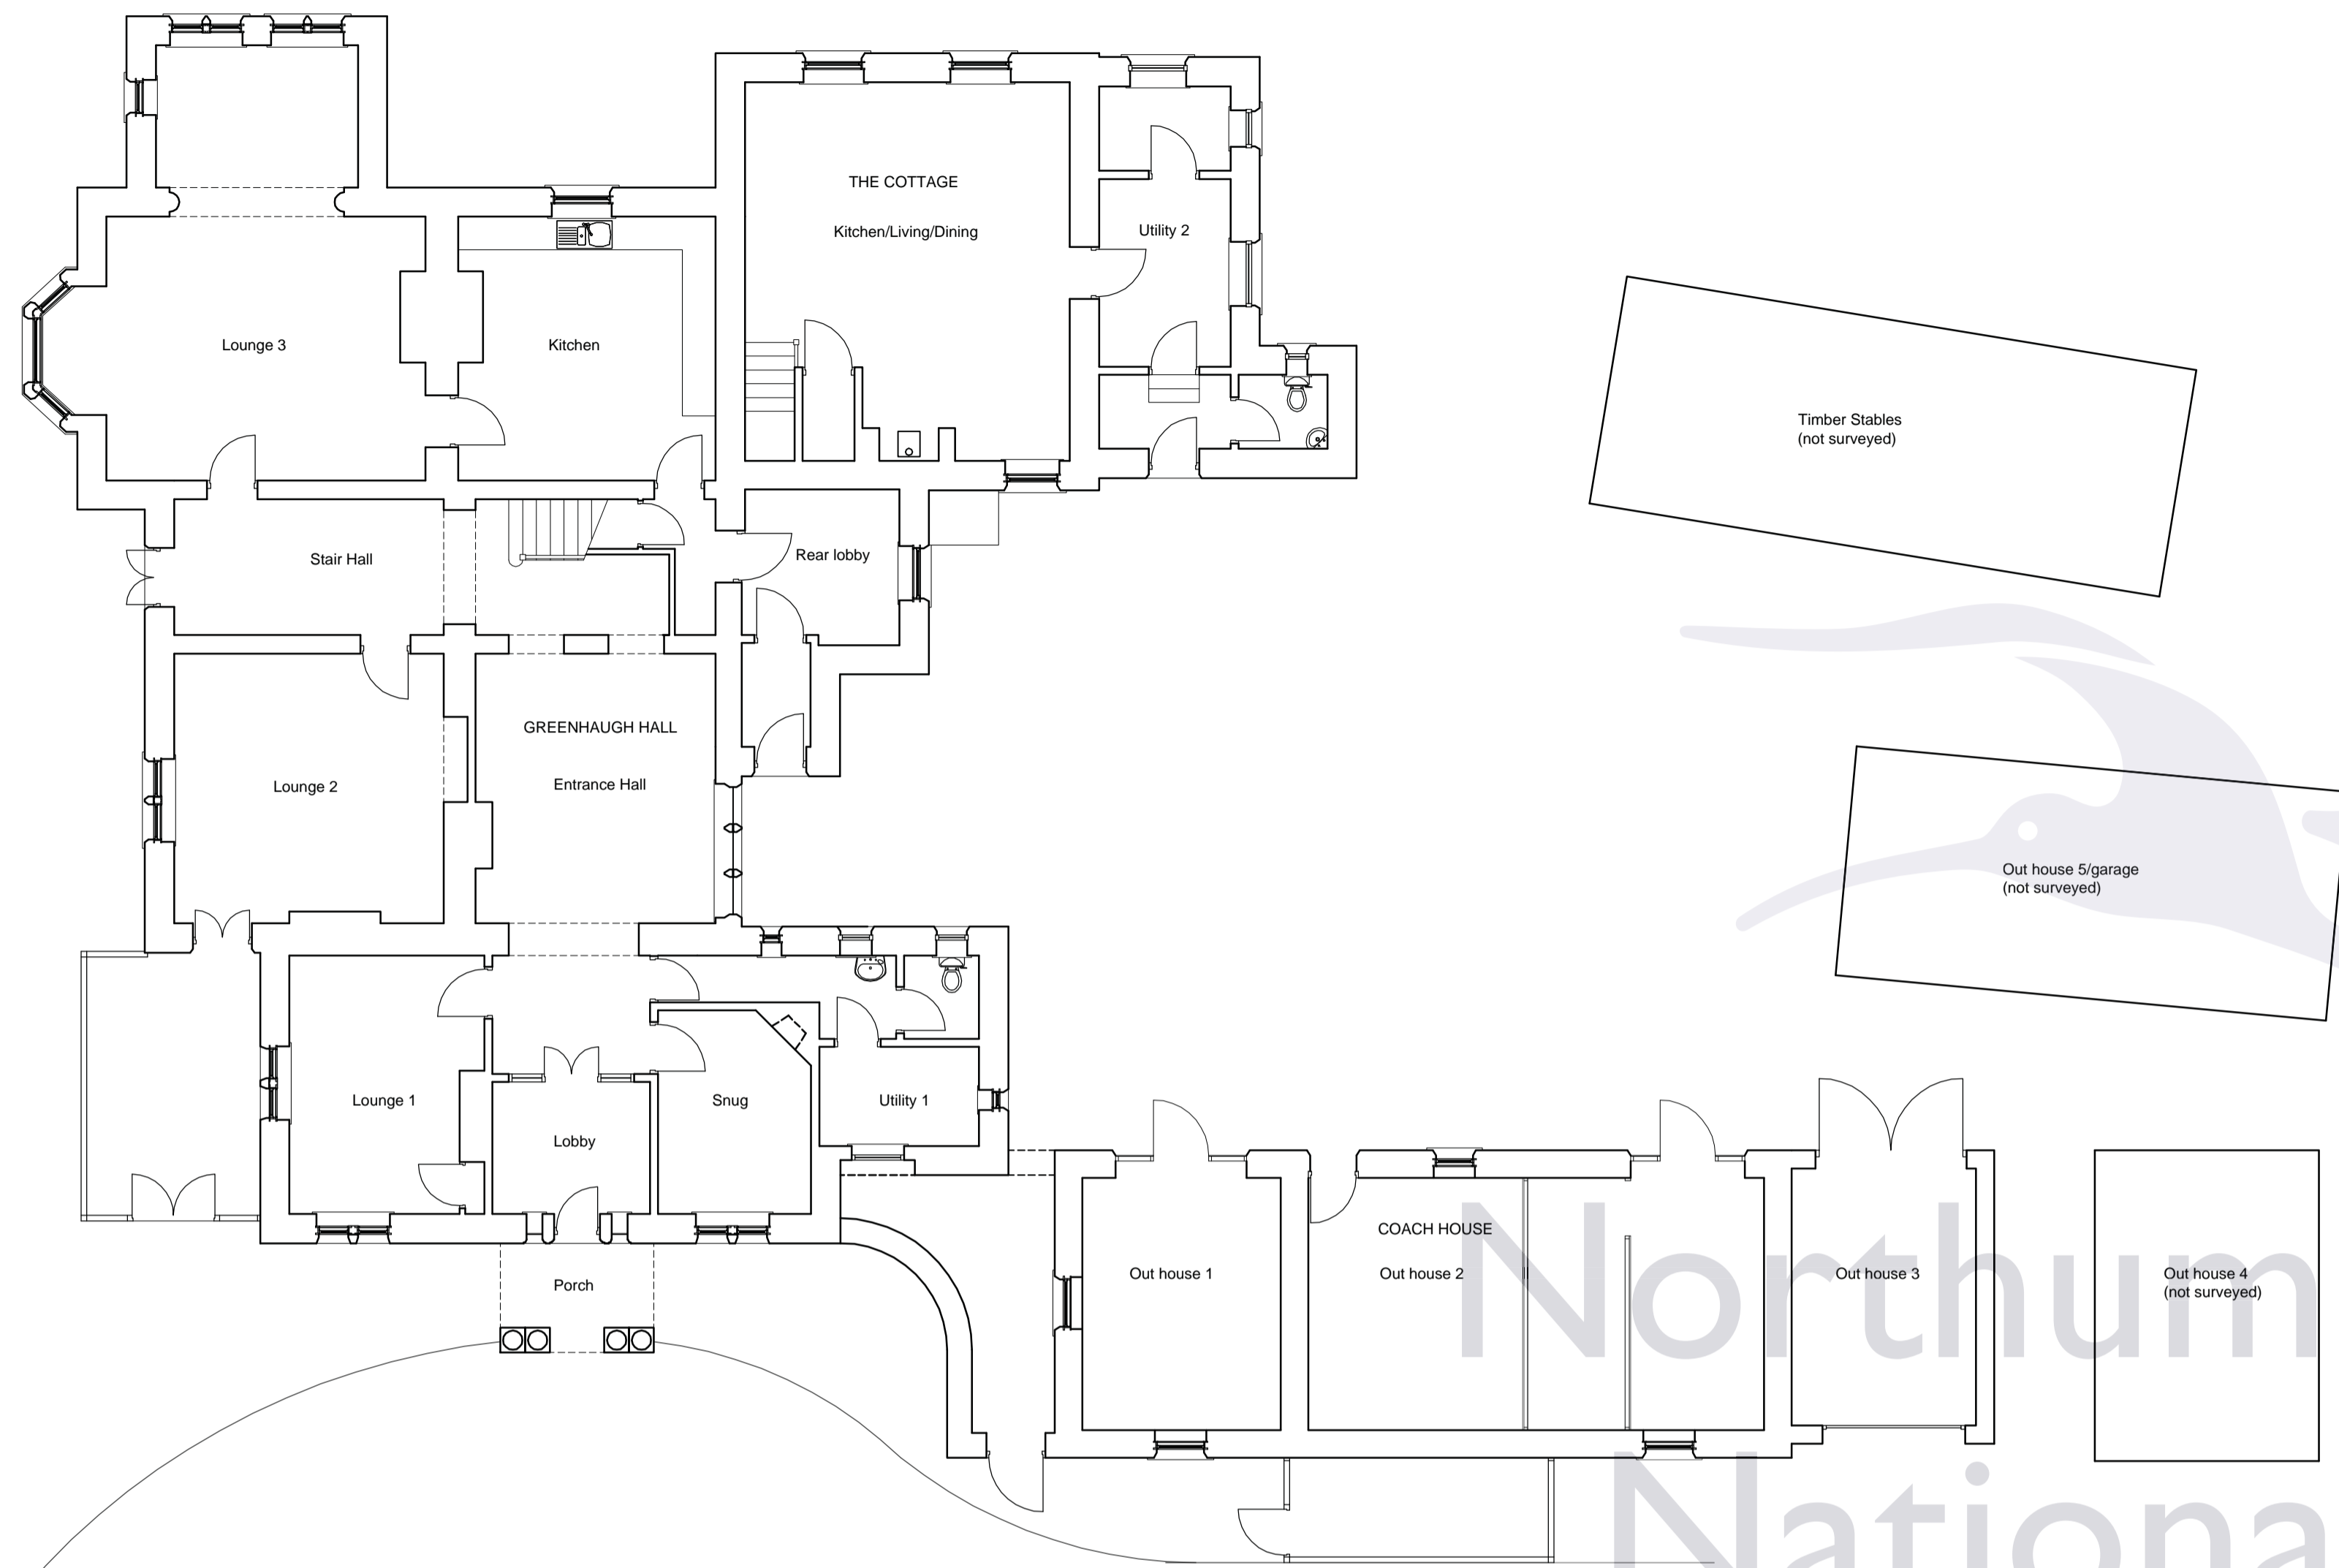

Northumberland
 National Park
 Authority