



Project name
 Greenhaugh Hall


Date	Drawn by	Scale
July 2014	KLD	1:500@A3

Job no	Drawing no	Rev
1027	E3	

For
Land of Joy


Drawing title
Plan of existing sewage installations

Discrepancies, ambiguities and/or omissions between this drawing and information given elsewhere must be reported to the architect before proceeding.
 This drawing is copyright.
 Dimensions must be checked on site.
 Do not scale off dimensions from this drawing.

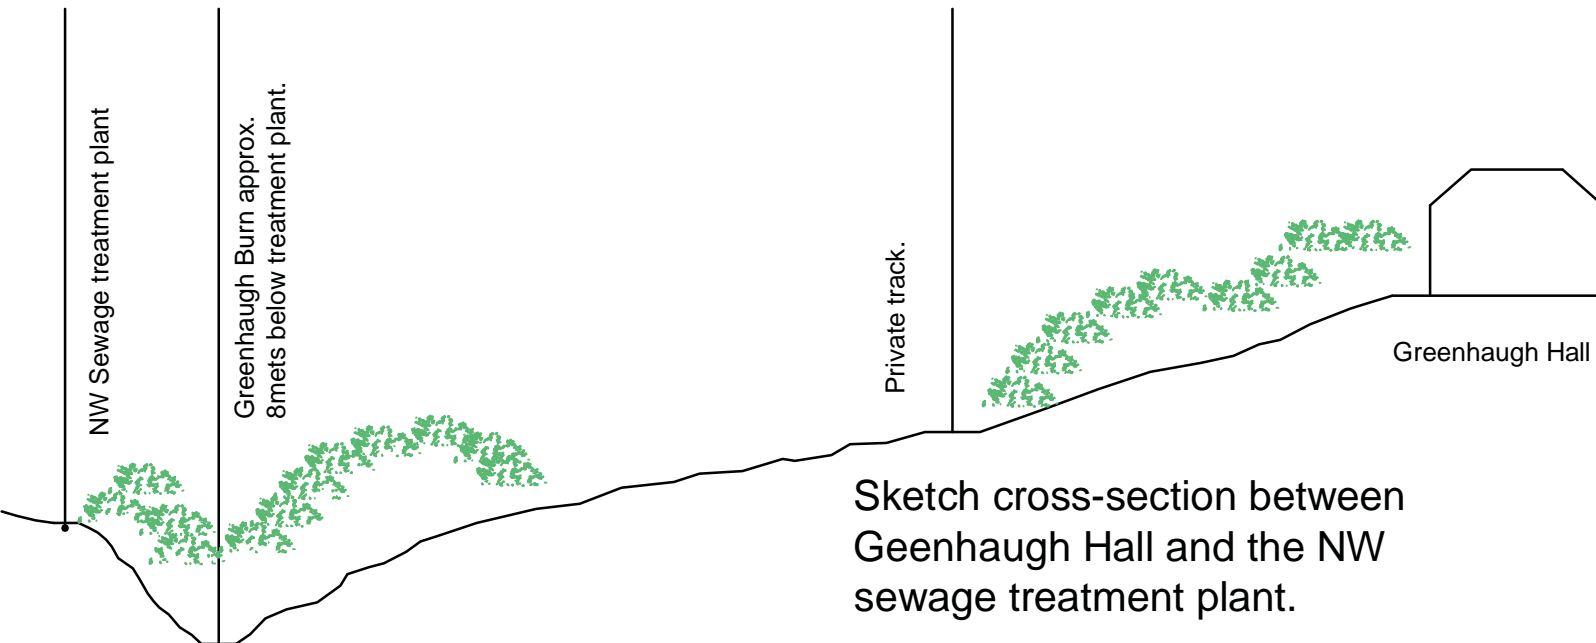

Sketch cross-section between
 Greenhaugh Hall and the NW
 sewage treatment plant.

Plan of Greenhaugh Hall.

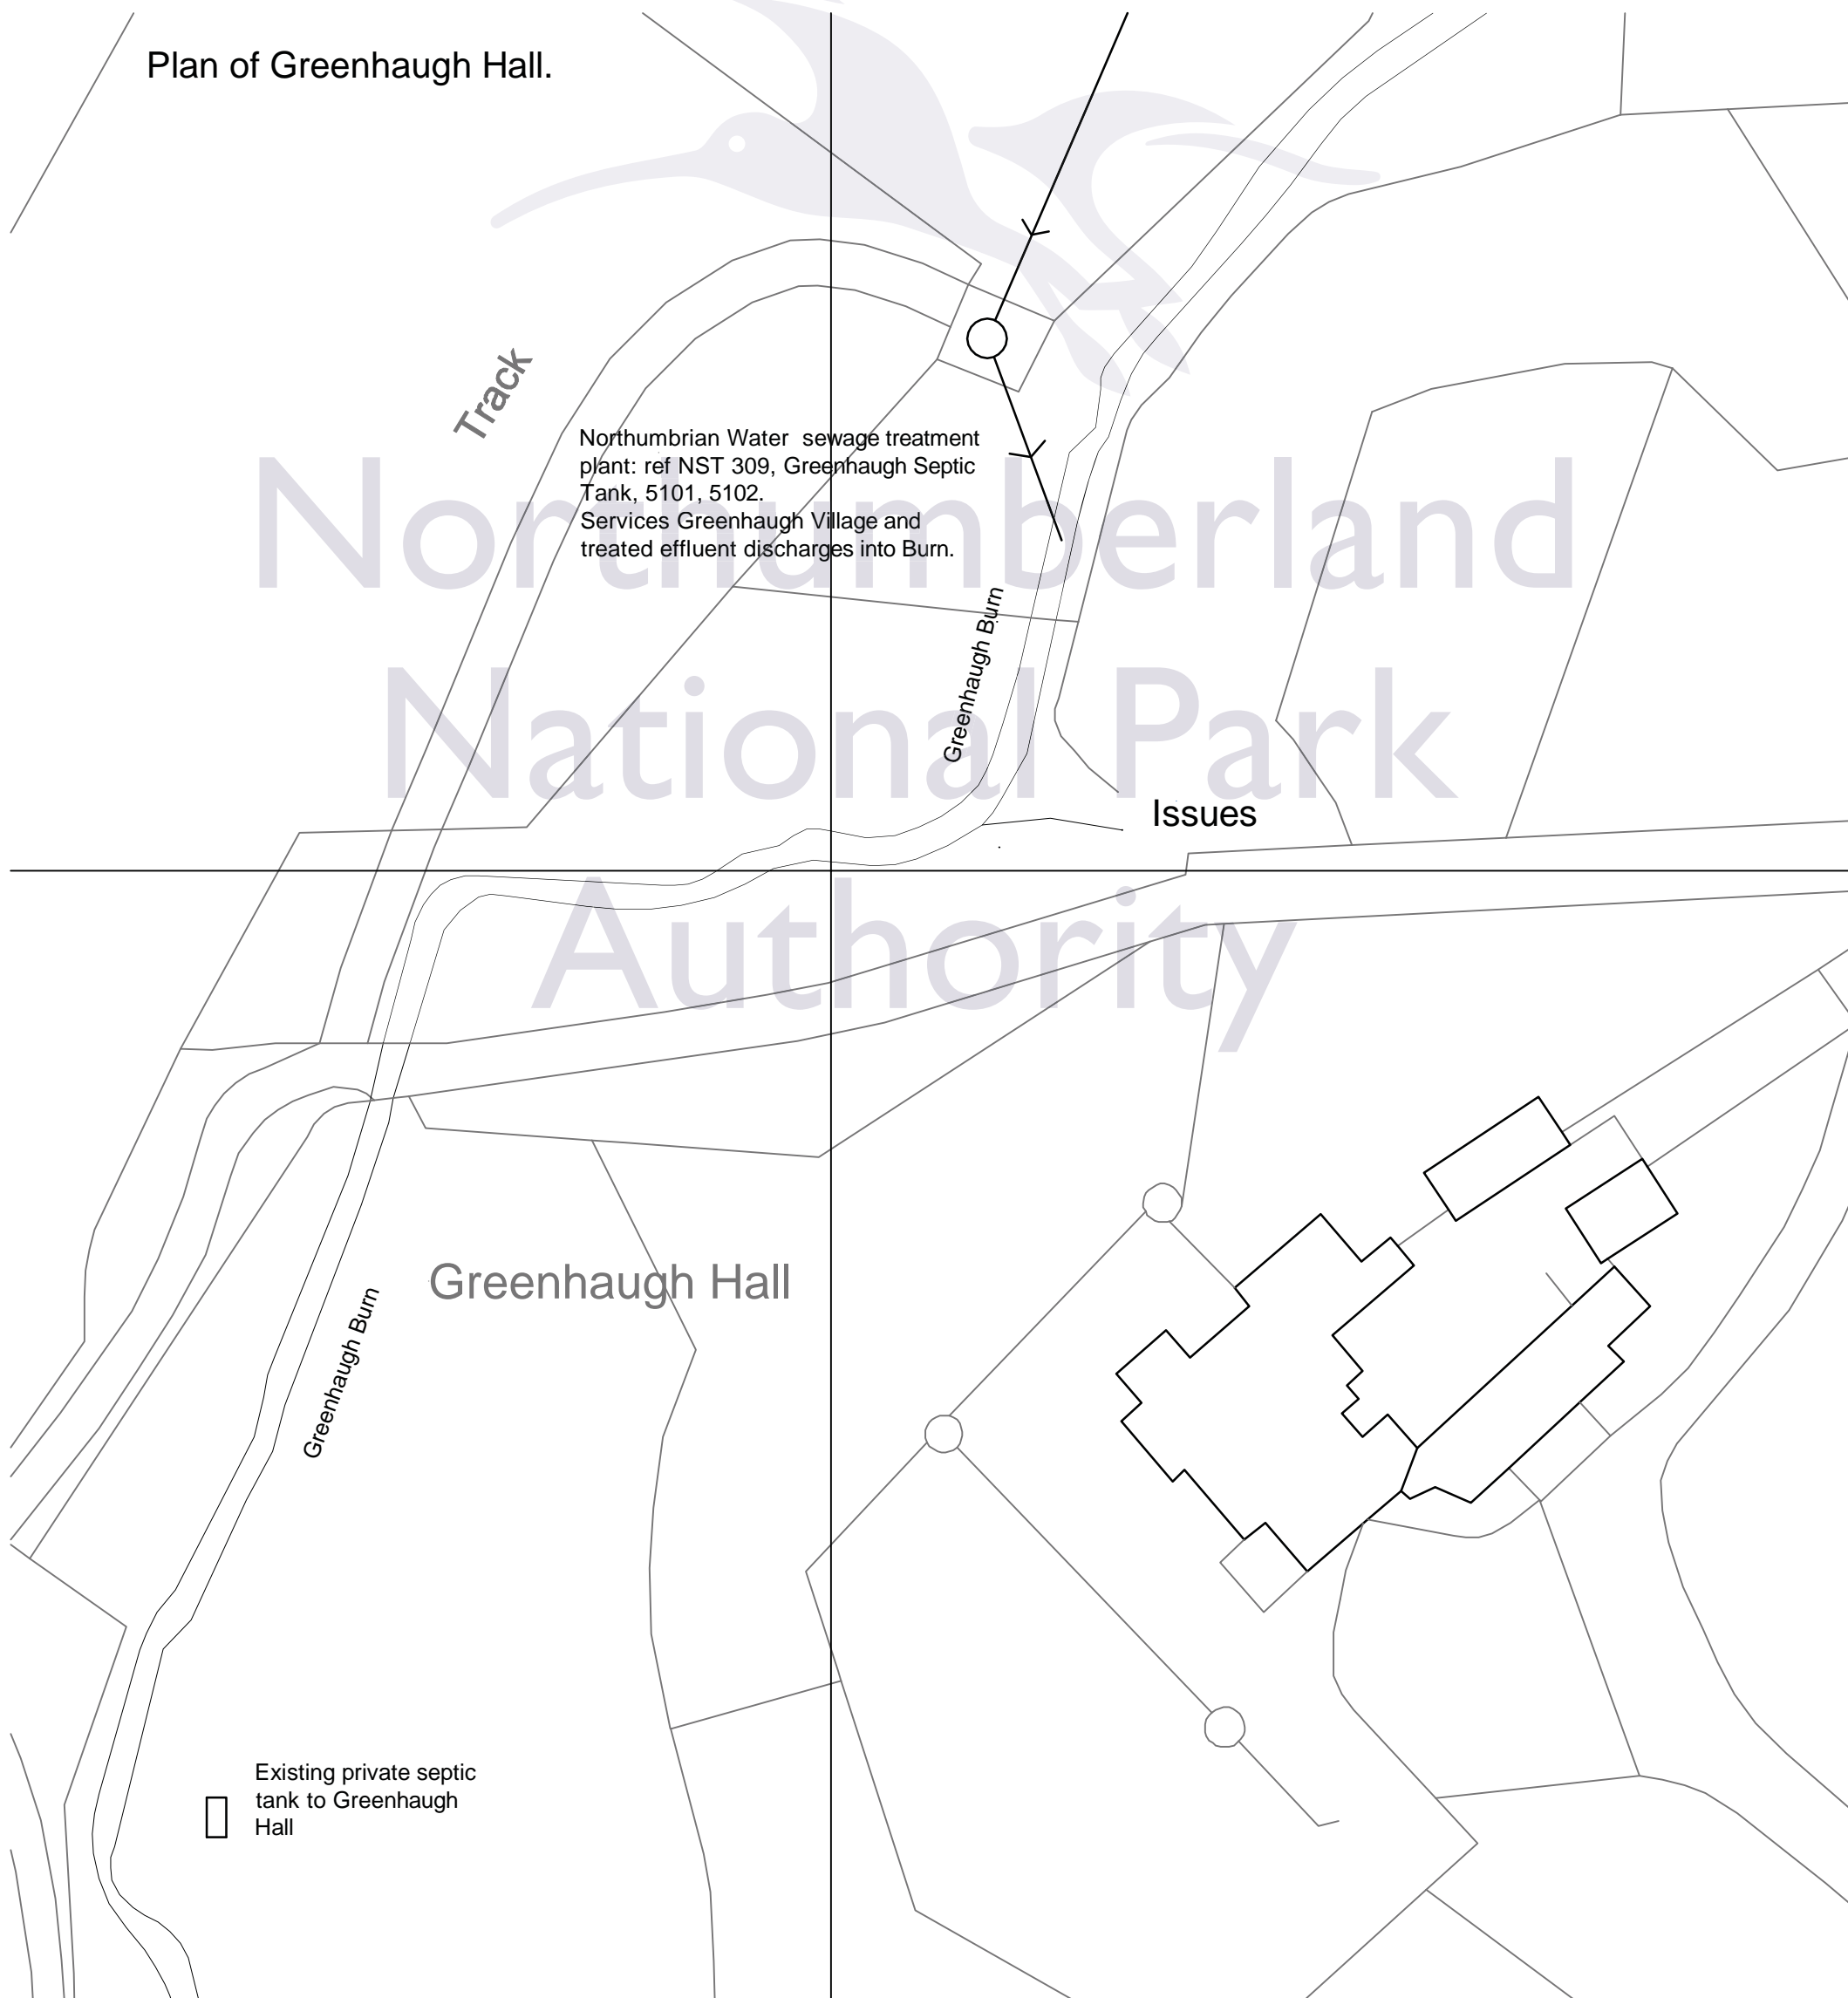

Existing private septic tank to Greenhaugh Hall