
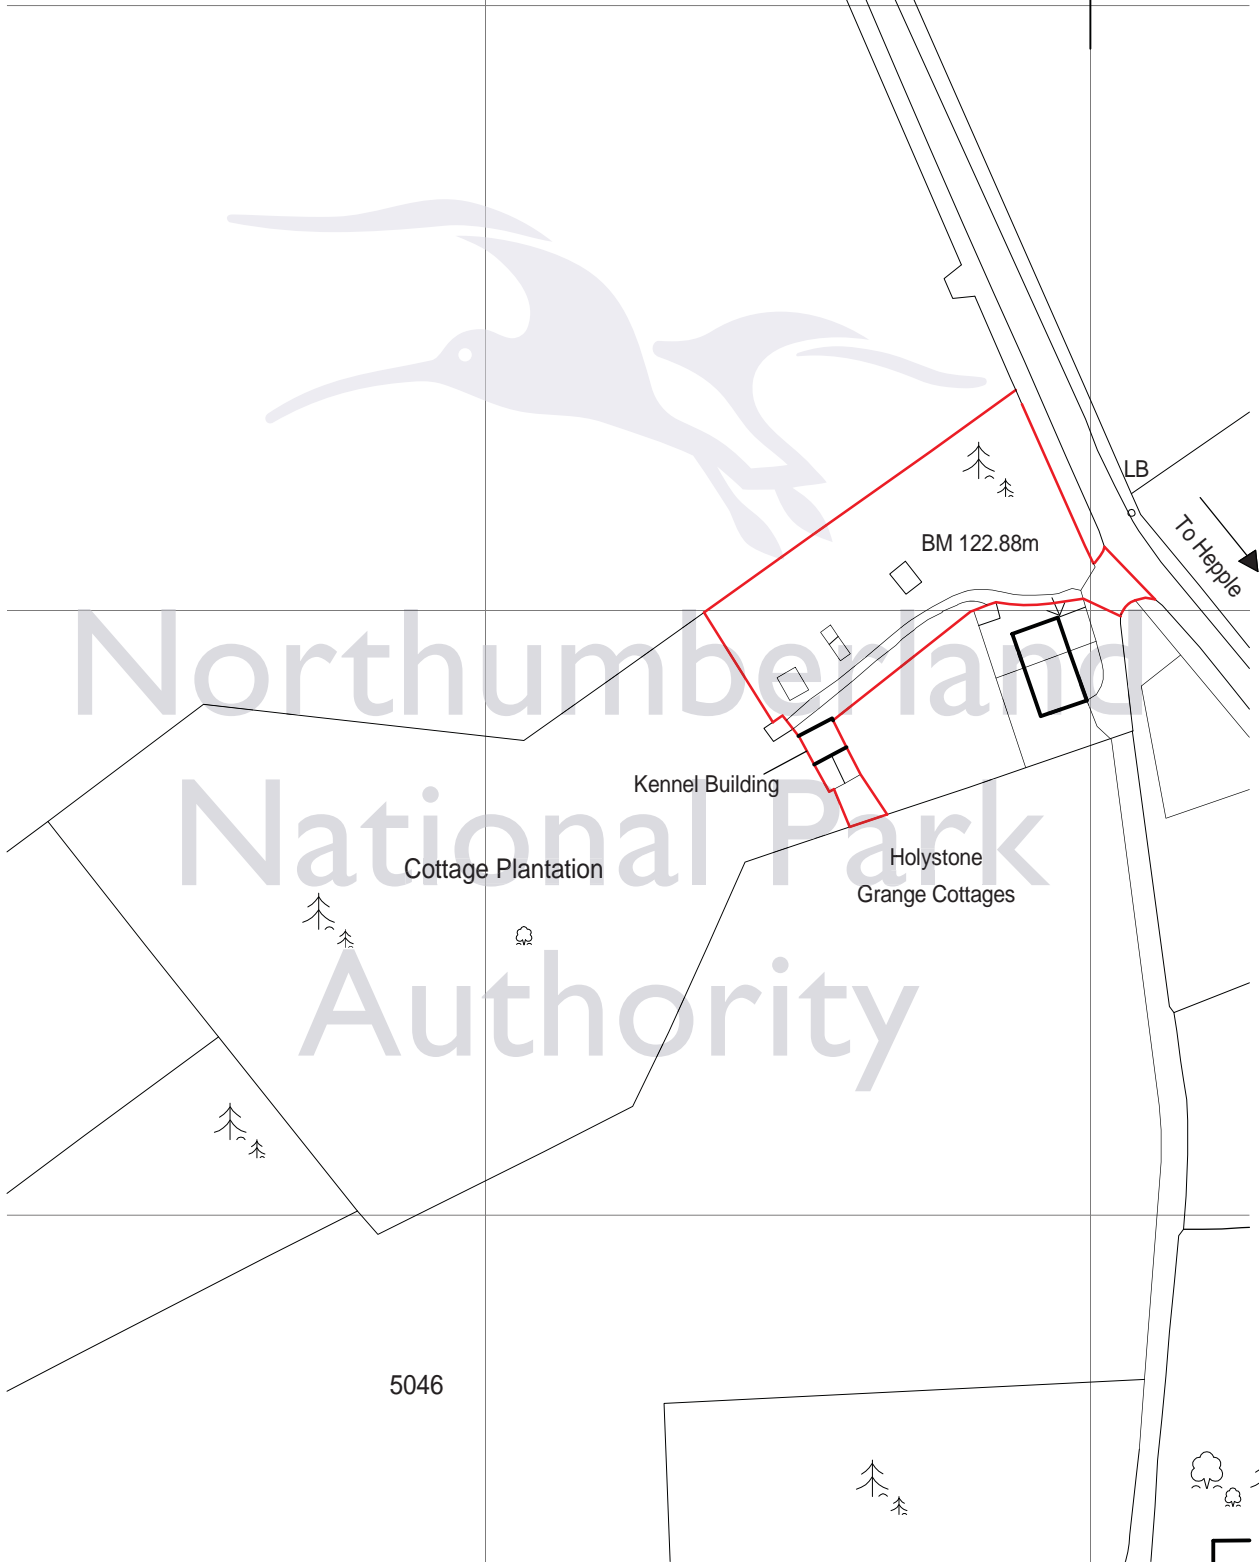


KENNEL CONVERSION TO HOLIDAY ACCOMODATION

To Holystone

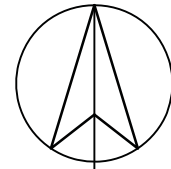

LOCATION PLAN 1:1250