


Northumberland
National Park
Authority

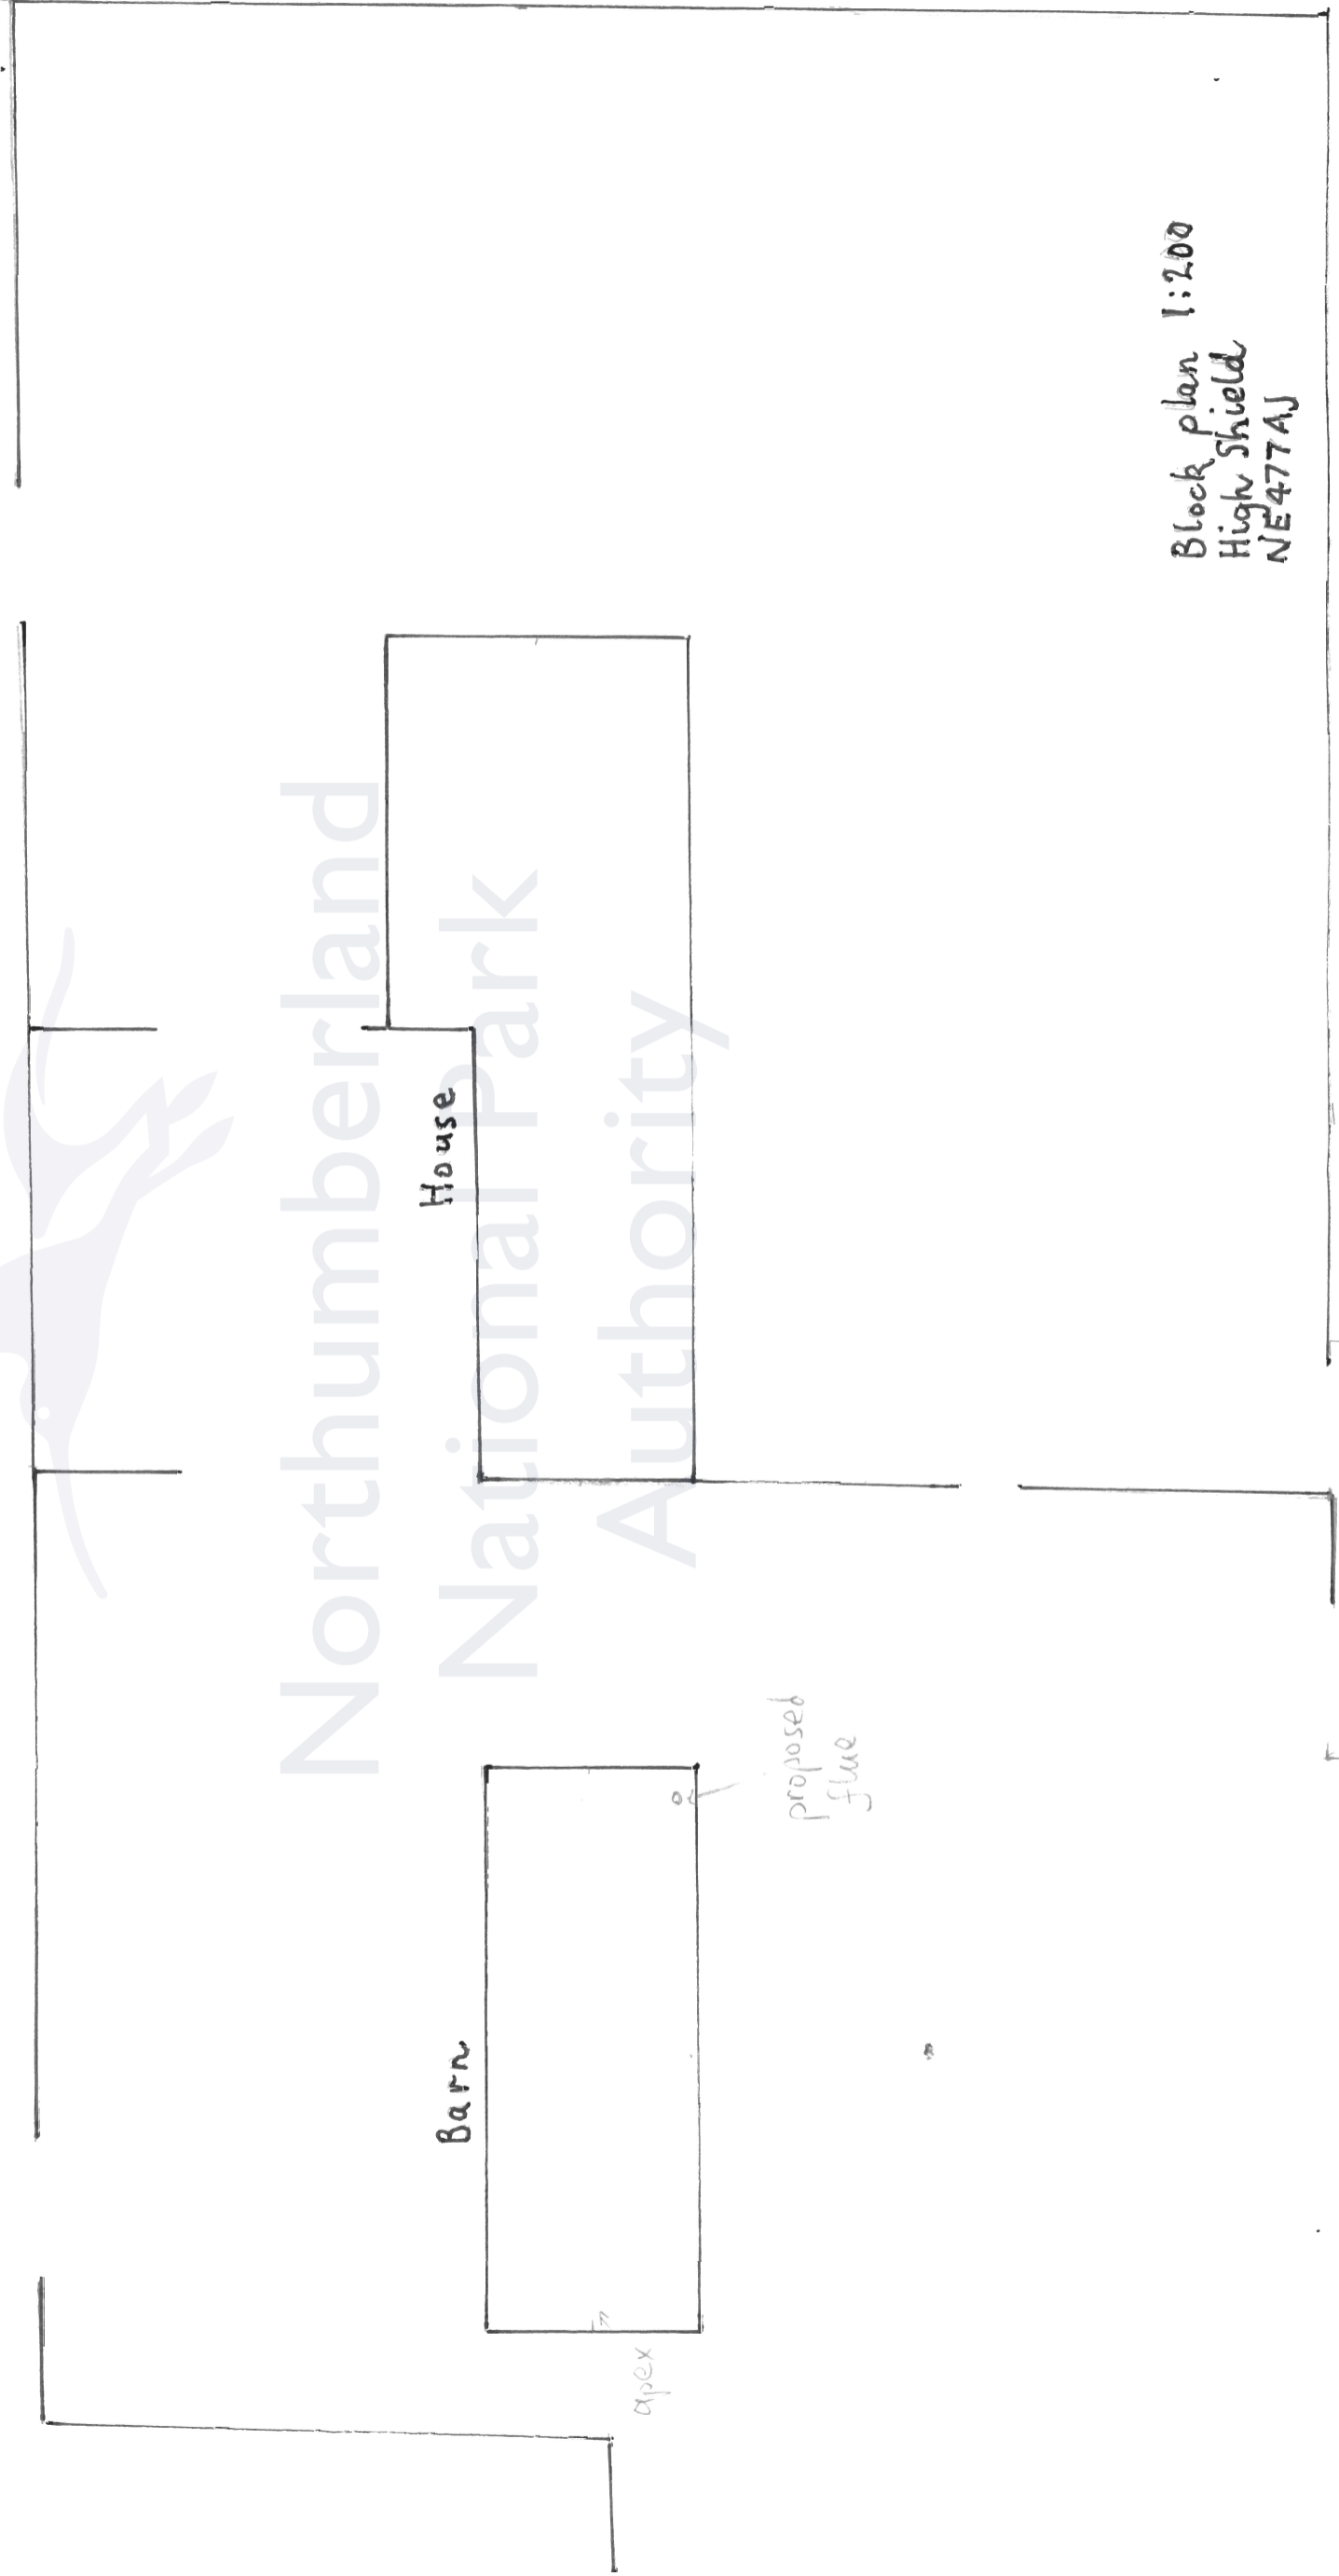

Block plan 1:200
High Shield
NE477AJ