

Closed ended construction exclusion zones (CEZ) with barriers around the roots and crowns of trees as specified in the attached TPP (to BS5837:2012), are to be installed and maintained prior to and for the duration of the development works. Trees to be removed will be felled, the branch wood chipped, the cordwood stacked into wildlife piles in the surrounding woodland and the stumps ground as specified in the TPP. Arisings from the works will be left on site and used for site landscaping if necessary. All works to trees are to be carried out as specified in the TPP to BS3998:2010.

Trees to be lost within this section, to allow for placement of the temporary eco-cabin are generally of low value and can easily be replaced around the site if necessary. Following completion of the development, young transplants could be re-planted within this section.

Key

BS Category

- B
- C
- U

Root plate area

- Trees to be retained
- Trees to be lost
- Construction exclusion Zone
- Low value losses
- Tree group

Figure 2.
Tree protection plan.
3923 Walltown
Craggs (R02)
Approximate scale
@A1 1:200
DB September 2014

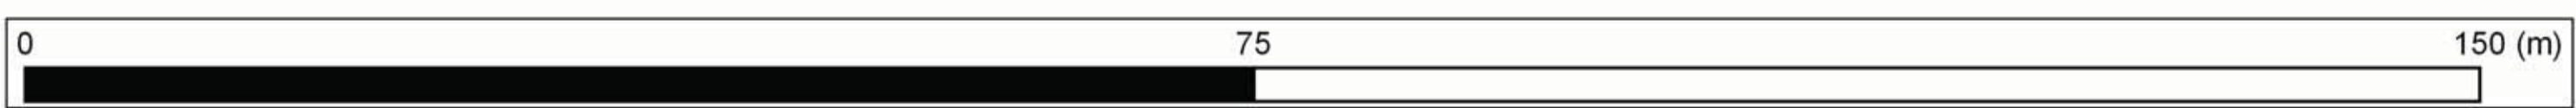


Image used under licence from Google Earth Pro.

Do not scale from this plan.

www.e3ecology.co.uk
01434 230982

